



HURRICANE EVACUATION PLAN
 LOCK STORE AND EXIT THE SITE ONTO NORTH CRANBERRY BLVD.
 TURN LEFT HEADING NORTH ON TO TOLEDO BLADE BLVD.
 PROCEED TO STATE ROUTE 75 TAKING THE ONRAMP.
 THAT WILL DIRECT YOU IN THE OPPOSITE DIRECTION OF THE HURRICANE.
 DRIVE SAFELY AND CALMLY.

COMMERCIAL

VACANT

POINT OF COMMENCEMENT

POINT OF BEGINNING

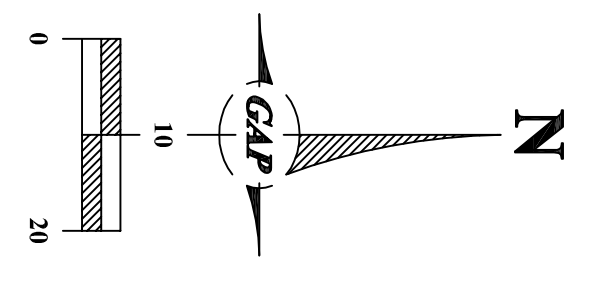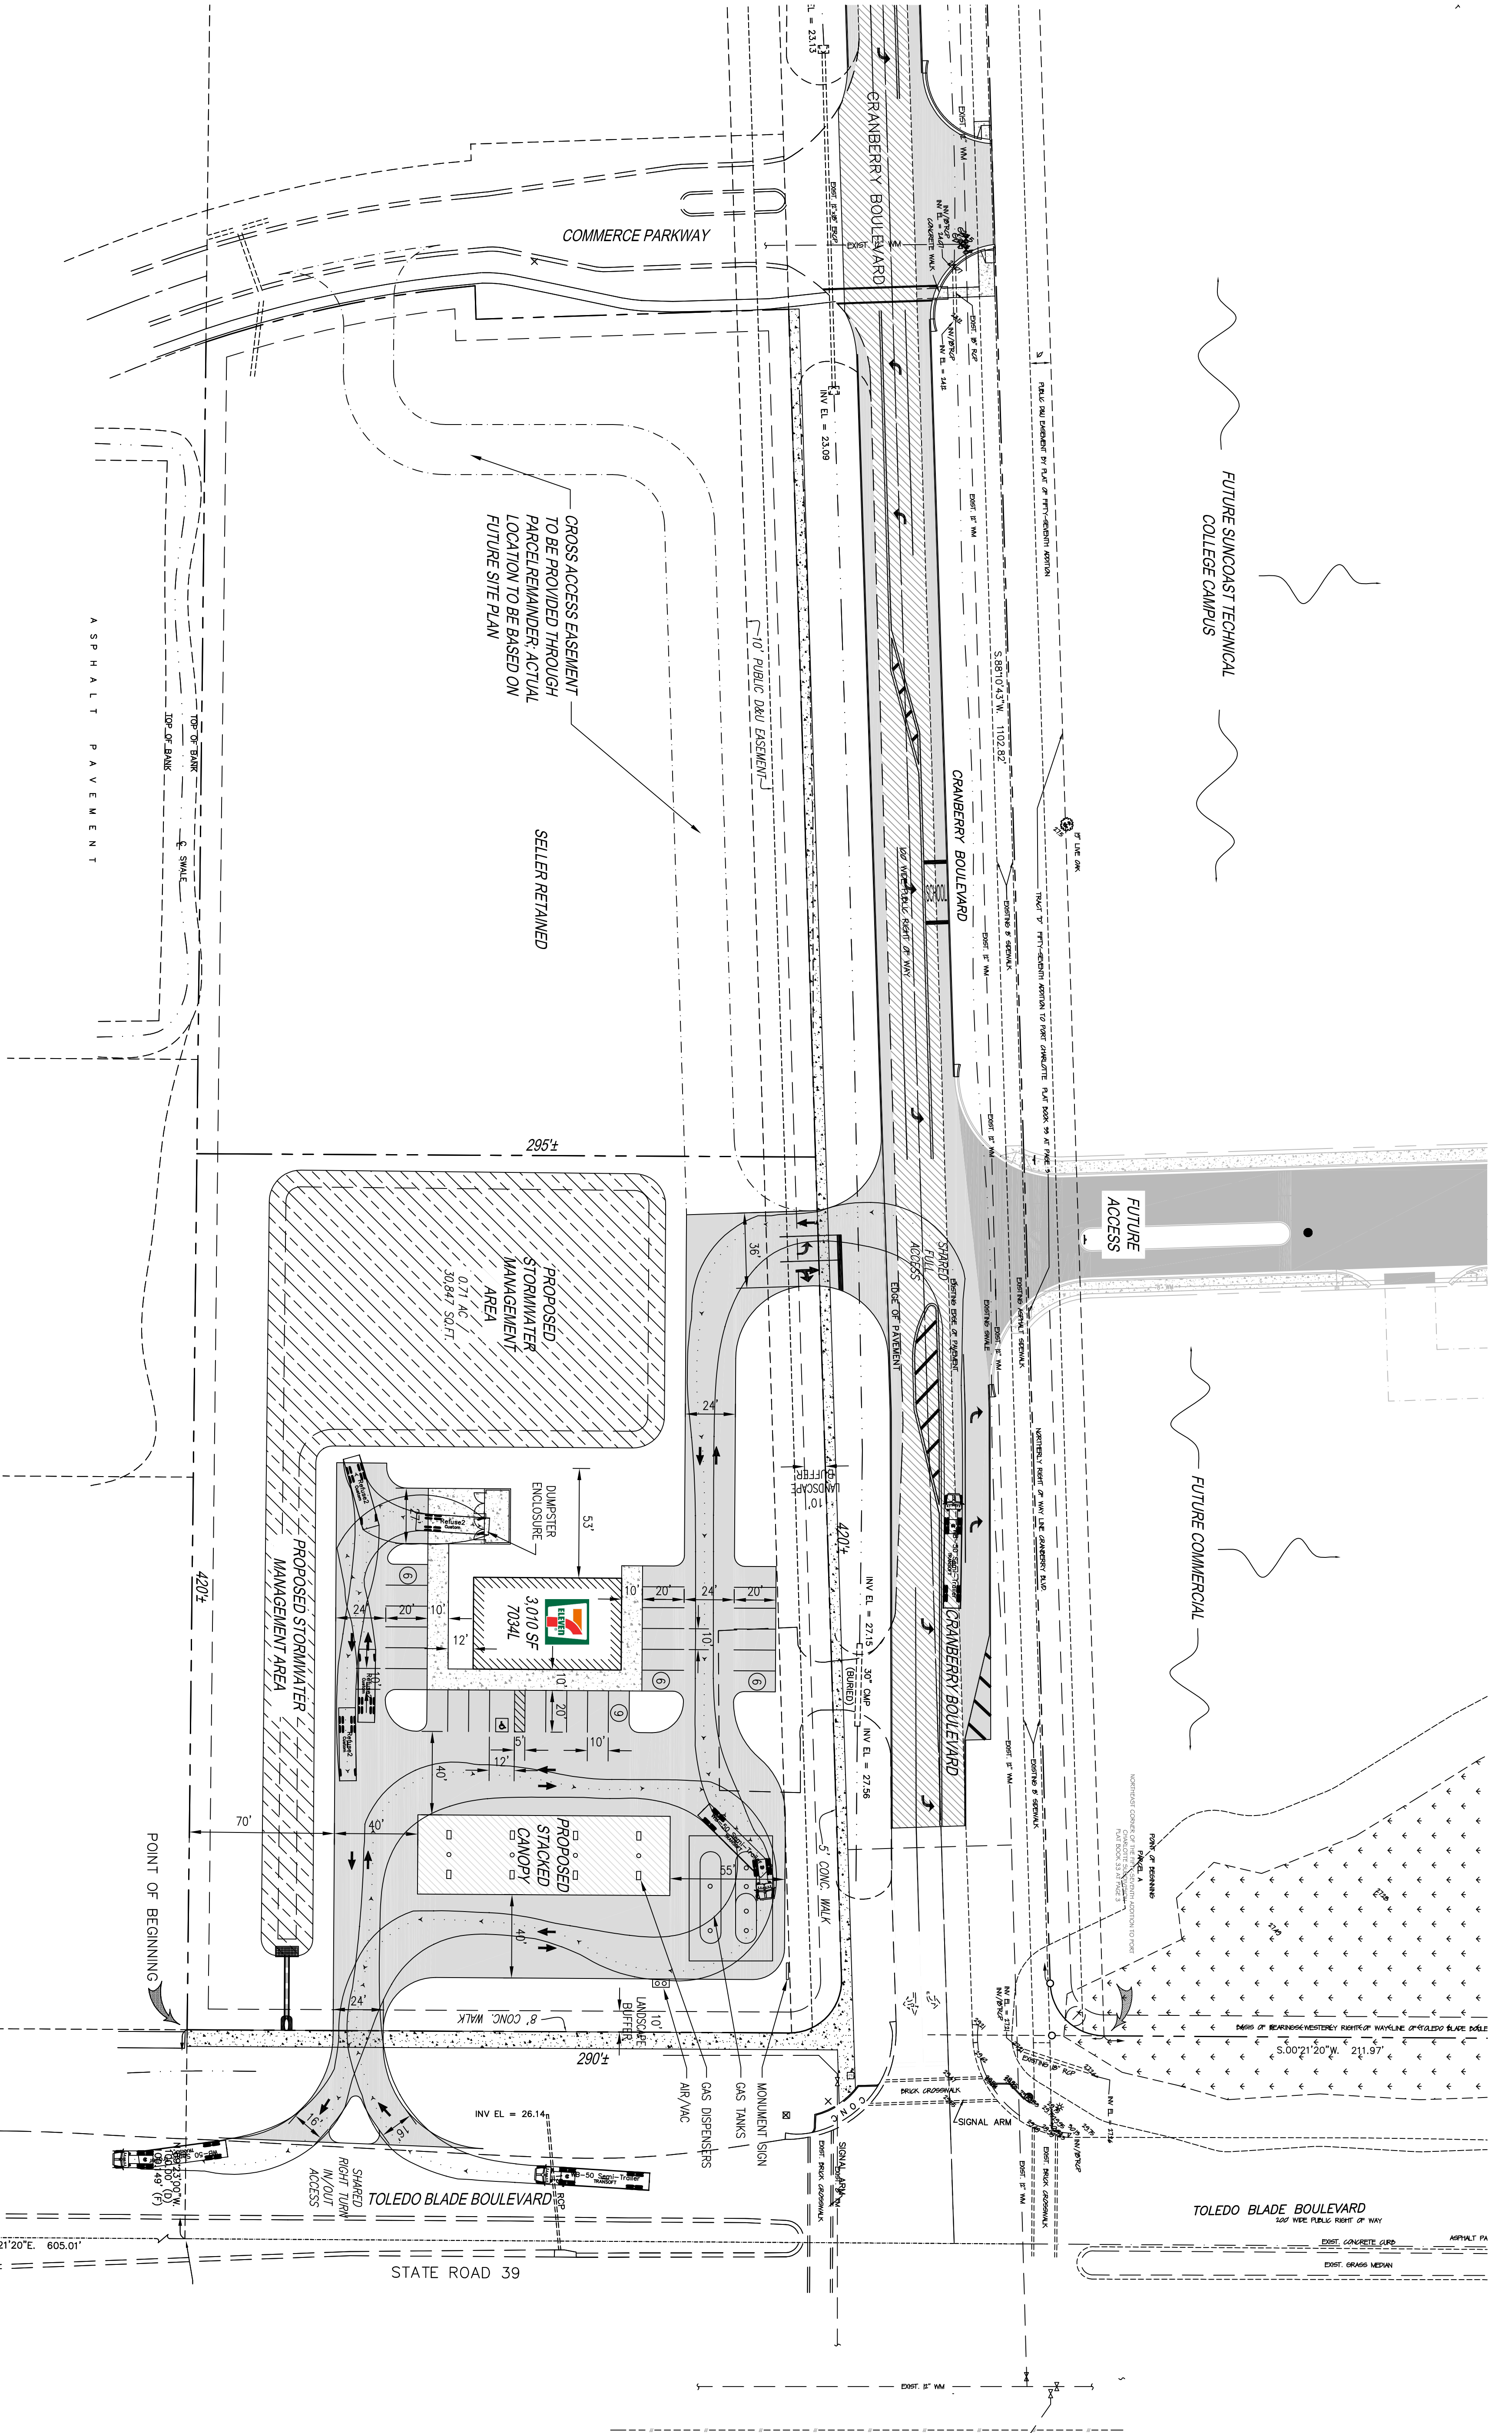

REV	DATE	REVISIONS

PRELIMINARY SITE PLAN
DEVELOPMENT MASTER PLAN
7-11 CRANBERRY AND TOLEDO BLADE
 6200 CRANBERRY BLVD NORTH
 SARASOTA COUNTY, FLORIDA

GAP Engineering & Planning, LLC
 5605 MARQUESAS CIRCLE
 SARASOTA, FL 34233
 Tel: 941-923-6900 Fax: 941-927-5154
 FL CA #28016
 www.gapep.com

SEAL
 DRAWN BY: SEF
 DATE: 00/00/0000
 CHECKED BY: JIF
 PROJECT #: --
 SCALE: SEE PLAN
 SHEET NUMBER
C-1