




P:\Active\2022\2241 North Port Boys and Girls Club\2241 COND\CS\2241 BOYS AND GIRLS CLUB OF NORTH PORT.rvt
1/26/2023 11:34:11 AM

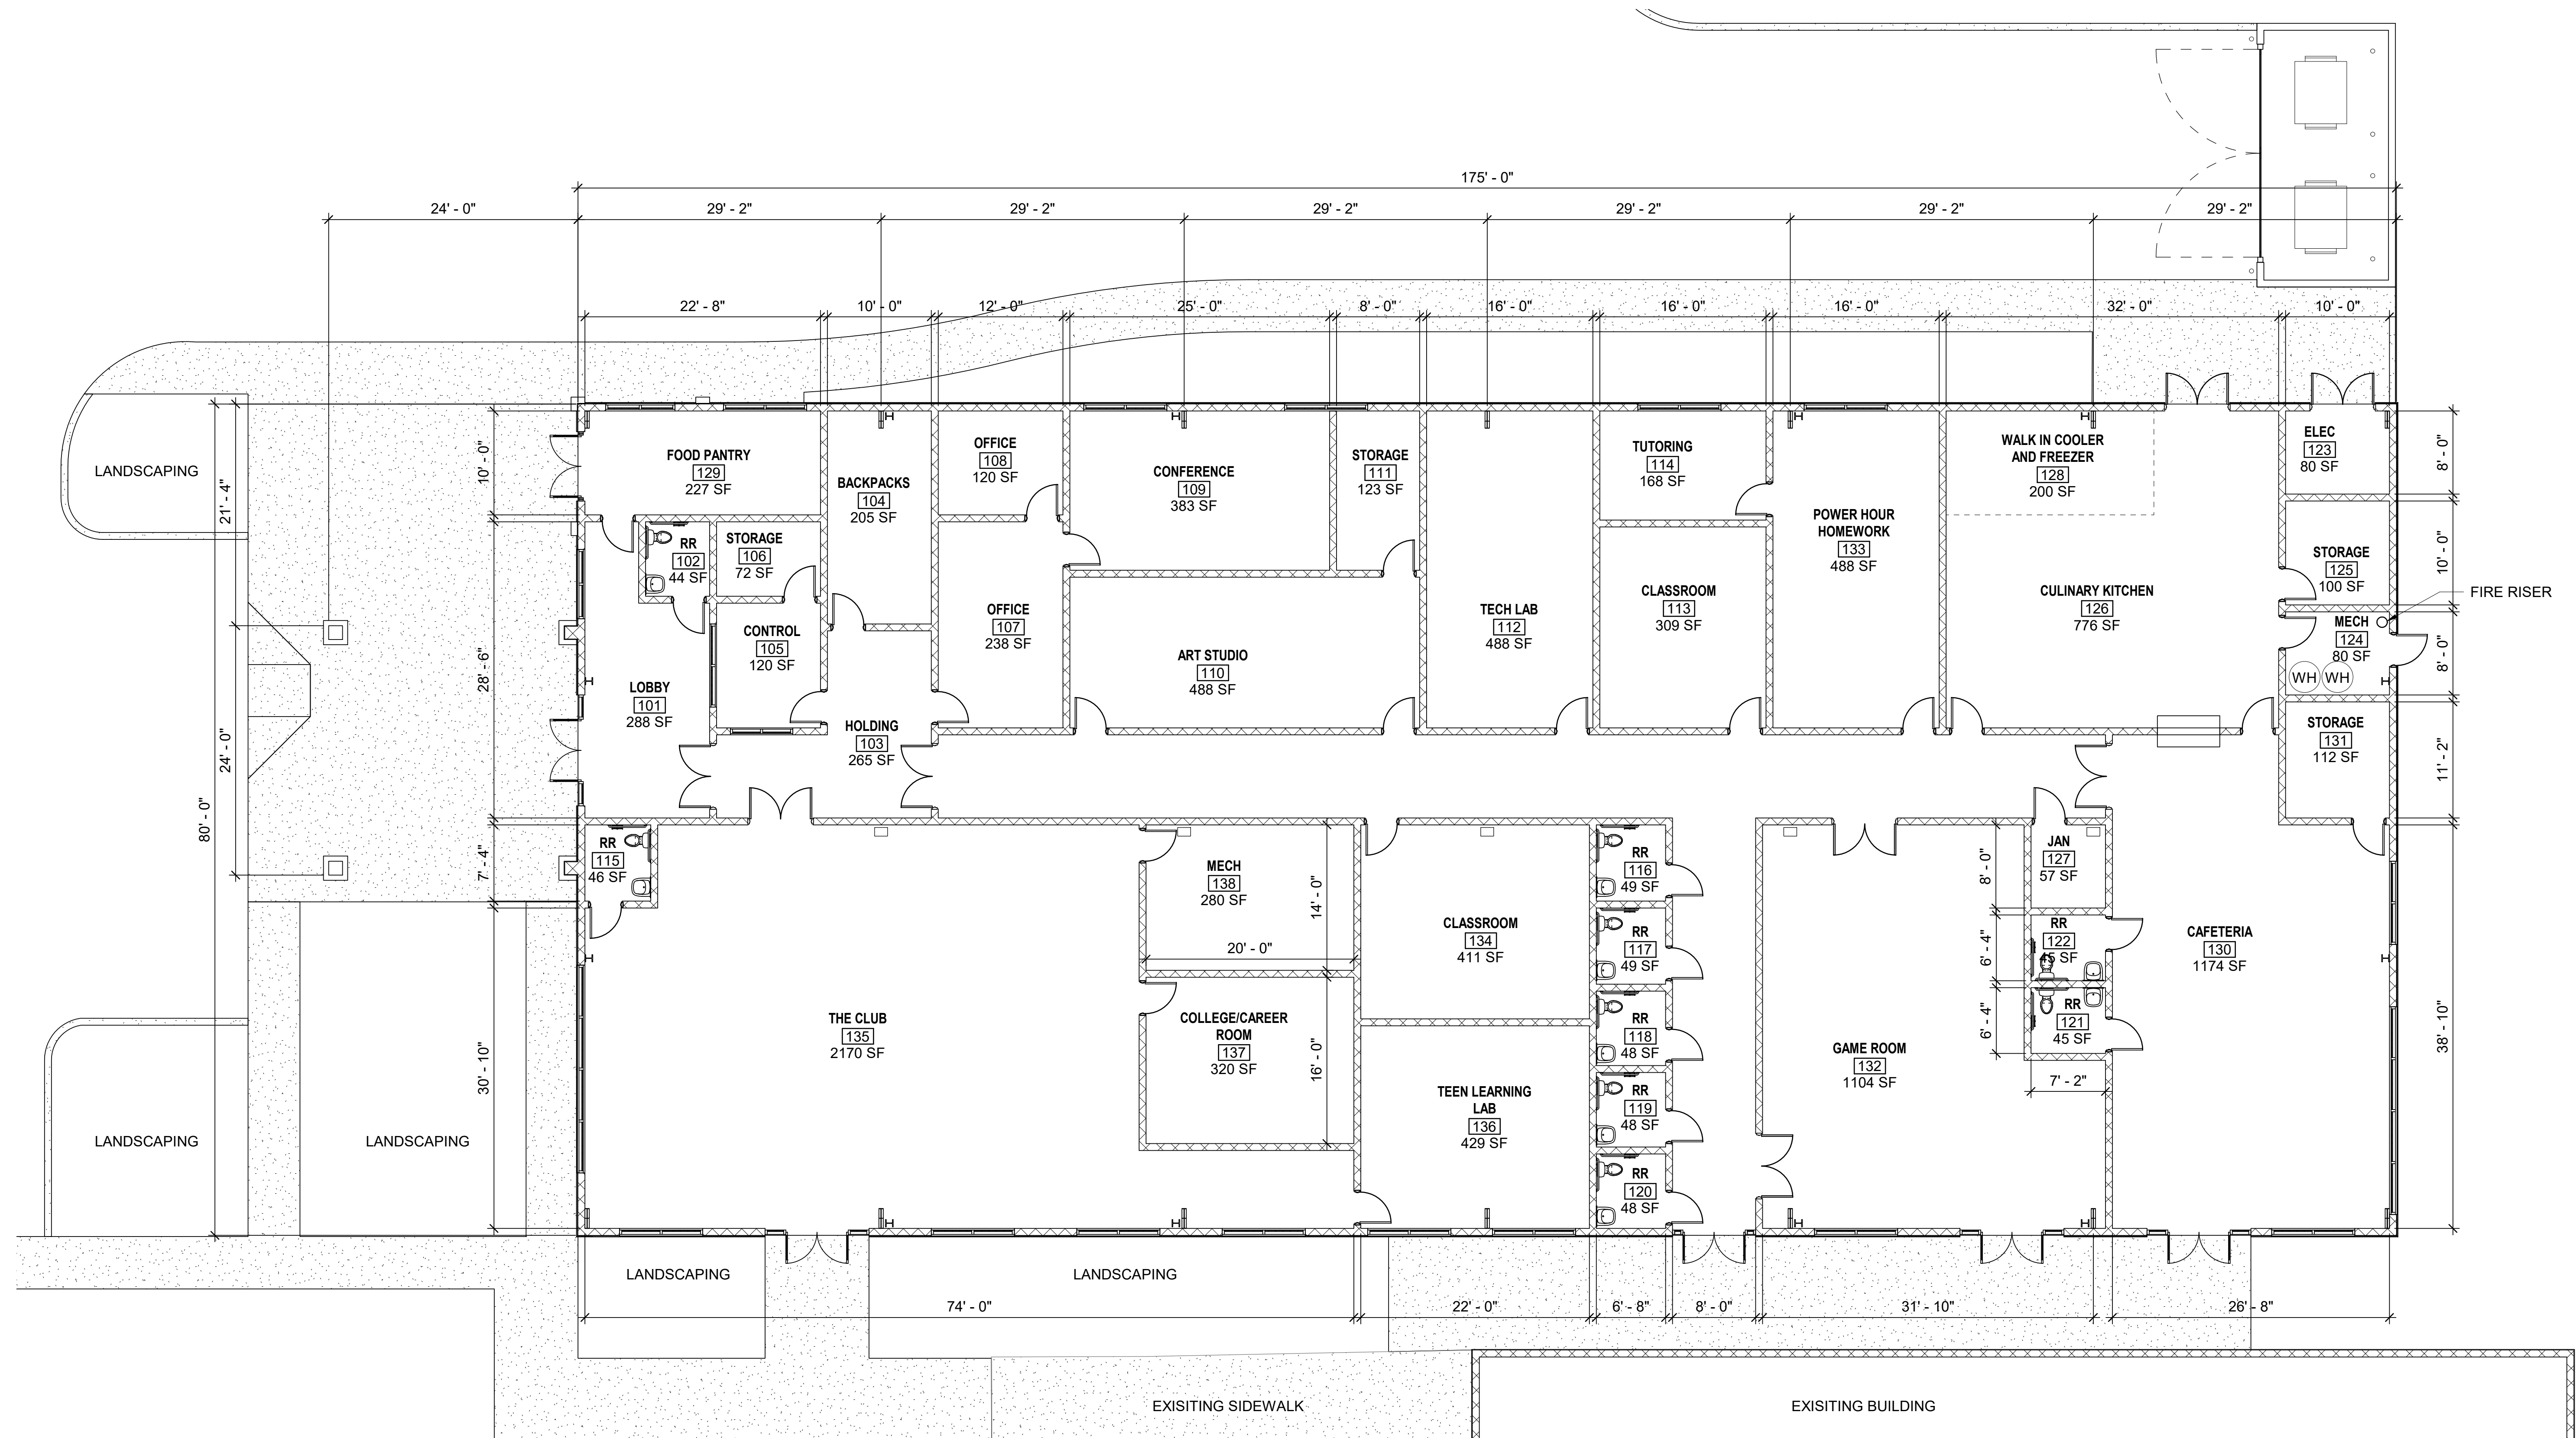

 1 FLOOR PLAN
SCALE: 1/8" = 1'-0"

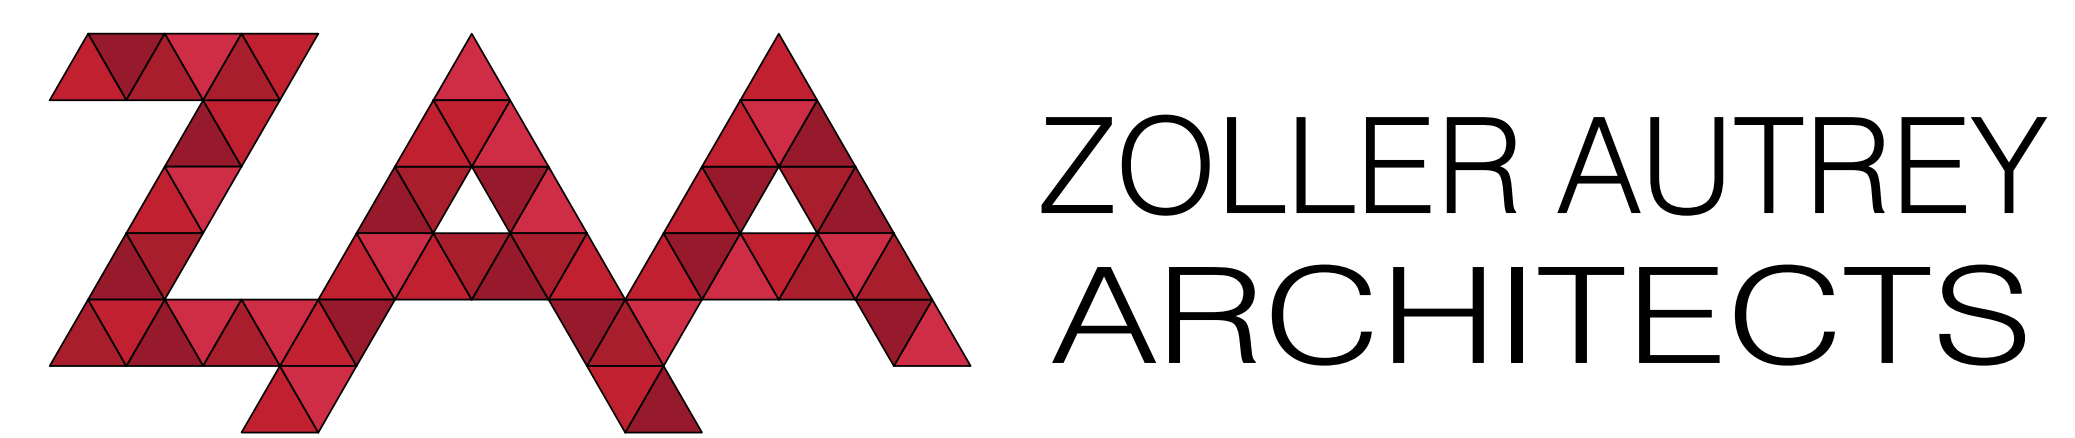


NORTH PORT BOYS & GIRLS CLUB
CONCEPT 1/26/2022

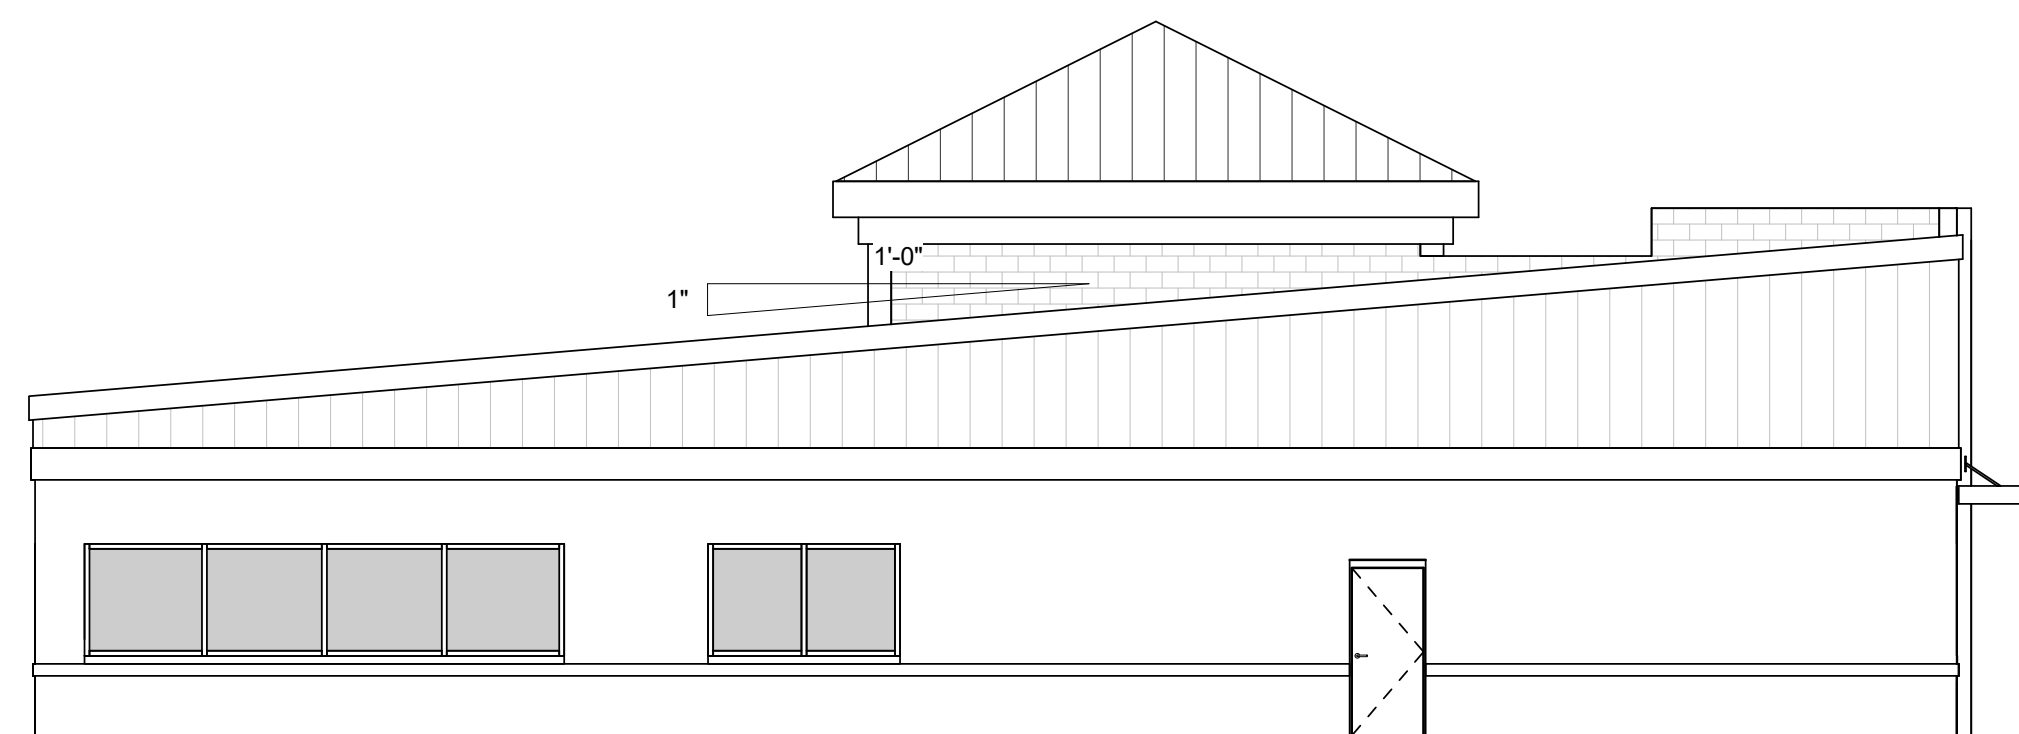


4 EAST ELEVATION
SCALE: 1/8" = 1'-0"




3 WEST ELEVATION
SCALE: 1/8" = 1'-0"

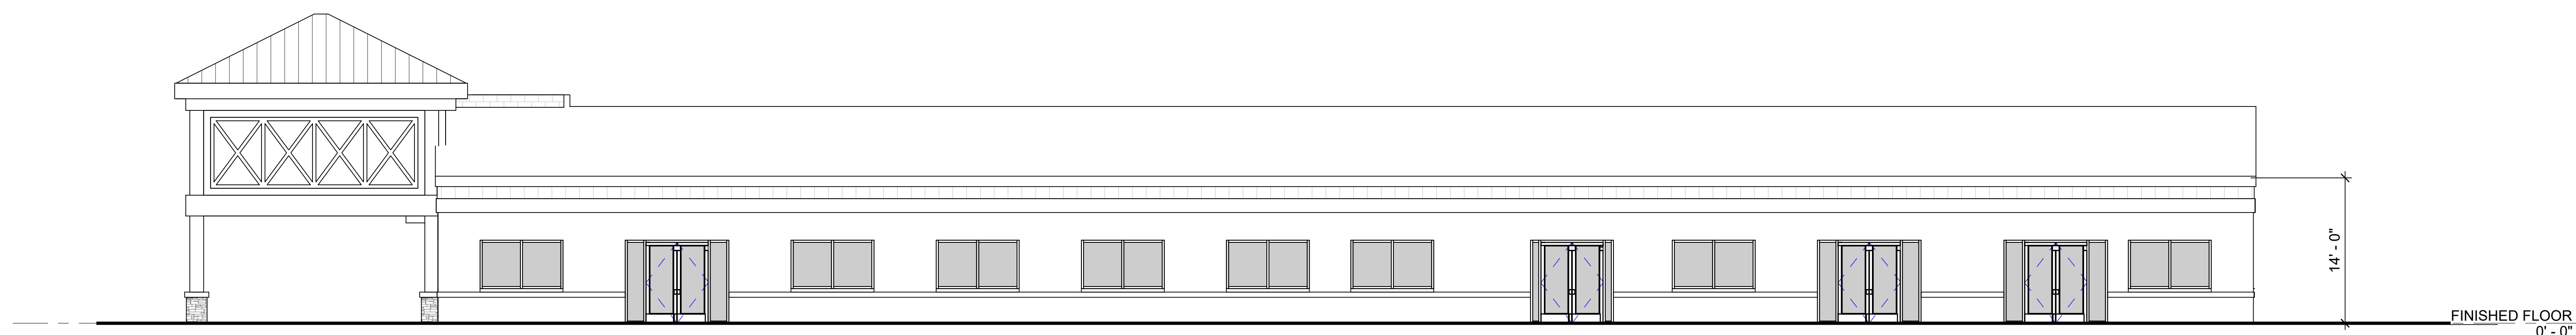

2 SOUTH ELEVATION
SCALE: 1/8" = 1'-0"

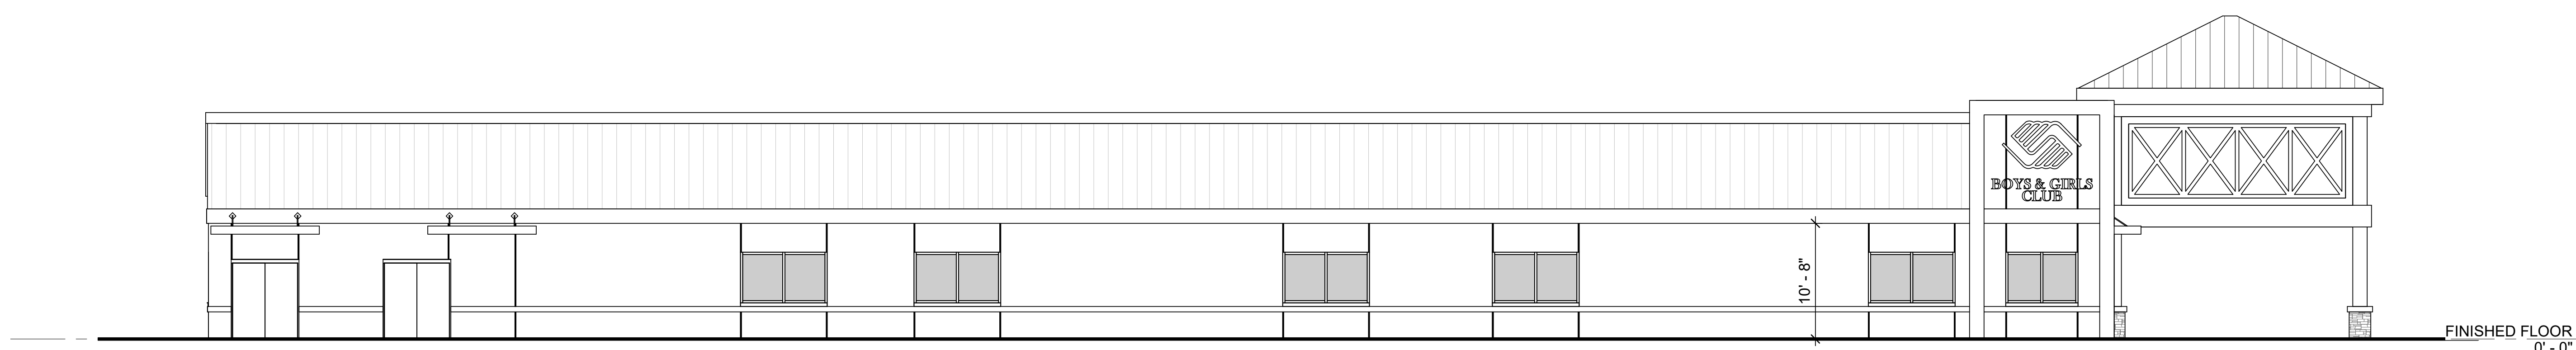

1 NORTH ELEVATION
SCALE: 1/8" = 1'-0"

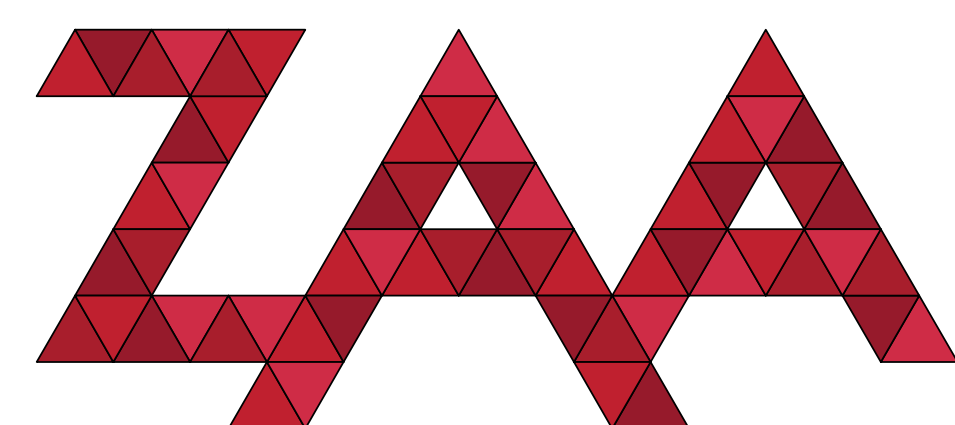

ZOLLER AUTREY
ARCHITECTS

NORTH PORT BOYS & GIRLS CLUB
CONCEPT 1/24/2023

