EASEMENT DESCRIPTIONS

RESERVATION OF EASEMENTS - There are hereby expressly reserved to MAIN STREET RANCHLANDS, LLLP (the "Company"), its successors or assigns, easements for the express purpose of accommodating surface and underground drainage and underground utilities over, under, and across each area depicted on this plat as a "Utility Easement" or a "Drainage & Public Utility Easement." Such easements shall also be easements for the construction, installation. maintenance, and operation of cable television services; provided however, no such construction, installation, maintenance, or operation of cable television services shall interfere with the facilities and services of an electric, telephone, gas, or other public utility.

UTILITY EASEMENTS - The Company does hereby grant nonexclusive easements to the City of North Port; West Villages Improvement District (the "District"); Florida Power and Light Company: Verizon Florida, Inc.: Comcast Cablevision of West Florida, Inc. TECO Energy: and other authorized utility companies, their licensees, agents, and successors or assigns, for the installation and maintenance of underground power, gas, telephone, water, sewer, electric, cable television, and other utilities, lines, and facilities under each area depicted on this plat as a "Utility Easement." All utility easements shown hereon shall also be easements for the construction, installation, maintenance, and operation of cable television services; provided however, no such construction, installation, maintenance, or operation of cable television services shall interfere with the facilities and services of an electric, telephone, gas, or other public utility, or with the facilities or other improvements constructed by the Company or the

DRAINAGE EASEMENTS - The undersigned, MAIN STREET RANCHLANDS, LLLP, a Florida limited liability limited partnership, as the fee simple owner, dedicates and conveys all drainage easements shown on this plat to the West Villages Improvement District for access and drainage purposes and other purposes incidental thereto.

NOTICE

This plat, as recorded in its graphic form, is the official depiction of the subdivided lands described herein and will in no circumstances be supplanted in authority by any other graphic or digital form of the plat. There may be additional restrictions that are not recorded on this plat that may be found in the public records of this county.

The Declaration of Covenants, Conditions, Easements, and Restrictions for Wellen Park Commercial Centers (the "Declaration") is simultaneously recorded with this plat in the Official Records as Instrument Number _____, Public Records of Sarasota County, Florida.

Tracts 600 and 601 are West Villages Improvement District property under the terms of the WVID Infrastructure Construction, Turnover and Conveyance Policies and the terms of the WVID Water Conservation Plan, the maintenance and use of which will be governed by said documents for stormwater management ponds. Wetland tracts or wetlands within Tracts 600 and 601 shall not be altered from their natural state, and activities prohibited within such areas include but are not limited to, construction or placing of buildings on or above the ground; dumping soil or other substances such as trash; removal or destruction of trees, shrubs, or other vegetation; excavation, dredging, or removal of soil material; or any other activities detrimental to drainage, flood control, water conservation, erosion control, or fish and wildlife habitat conservation or preservation.

CERTIFICATE OF APPROVAL OF COUNTY CLERK

STATE OF FLORIDA COUNTY OF SARASOTA)

I, Karen E. Rushing, County Clerk of Sarasota County, Florida, hereby certify that this plat has been examined and that it complies in form with all the requirements of the Statutes of Florida pertaining to maps and plats, and that this plat has been filed for record in Plat Book ____, Page ____ of the Public Records of Sarasota County, Florida, this ____ day of _____, A.D., 2023.

> Karen E. Rushing Clerk of the Circuit Court Sarasota County, Florida

Deputy Clerk

CERTIFICATE OF APPROVAL OF CITY ENGINEER

STATE OF FLORIDA COUNTY OF SARASOTA)

It is hereby certified that this plat has been reviewed for conformity with the current subdivision ordinance of the City of North Port, Sarasota County, Florida.

Date City Engineer Registration No. ____

CERTIFICATE OF APPROVAL OF THE CITY SURVEYOR


STATE OF FLORIDA COUNTY OF SARASOTA)SS

It is hereby certified that this plat has been reviewed for conformity with the requirements of Chapter 177, Part 1, of the Florida Statutes and with the current subdivision ordinance of the City of North Port.

City Surveyor Date Florida Certificate No. ____

DAVIS WELLEN PARK II MULTI-FAMILY

A SUBDIVISION LYING IN SECTION 32. TOWNSHIP 39 SOUTH, RANGE 20 EAST, CITY OF NORTH PORT, SARASOTA COUNTY, FLORIDA

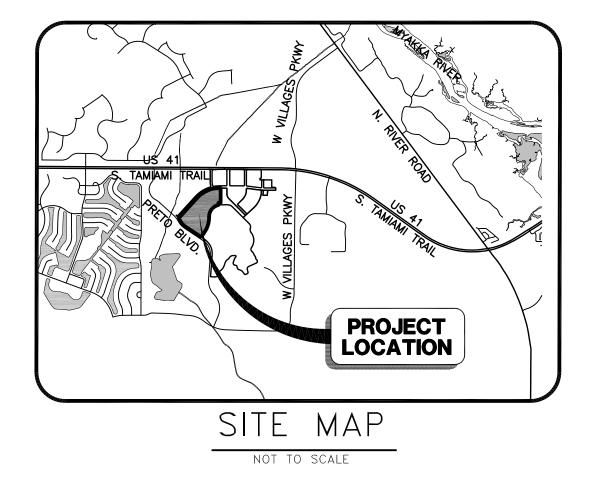

CERTIFICATE OF APPROVAL OF NORTH PORT CITY COMMISSION

STATE OF FLORIDA COUNTY OF SARASOTA

It is hereby certified that this Plat has been Officially approved for record by the Board of County Commissioners of the County of Sarasota, Florida, this _____day of ____, A.D., 2023.

Mayor, North Port City Commission

City Clerk, attest

CERTIFICATE OF APPROVAL OF NORTH PORT CITY ATTORNEY

STATE OF FLORIDA COUNTY OF SARASOTA)

I the undersigned, hereby certify that I have examined and approved this plat for recording this ____, day of _____, A.D., 2023.

City Attorney, City of North Port

Date

CERTIFICATE OF APPROVAL OF THE CITY OF NORTH PORT PLANNING & ZONING ADVISORY BOARD

STATE OF FLORIDA COUNTY OF SARASOTA

l, the undersigned, hereby certify that this plat has been officially approved for recording, this ____

Chairperson

CERTIFICATE OF SURVEYOR

I, the undersigned Licensed Professional Land Surveyor, hereby certify that this plat is a true and correct representation of the lands surveyed, that the plat was prepared under my direction and supervision, that the plat complies with all the survey requirements of Chapter 177, Part One, Florida Statutes and that the Permanent Reference Monuments (PRM's) have been installed. The Permanent Control Points, Lot Corners and Benchmarks will be installed and certified by an official affidavit.

Stantec Consulting Services, Inc. L.B.#7866

Joseph R. Jasper P.S.M. Florida Certificate #7168 PLAT BOOK ____, PAGE ____ SHFFT 1 OF 6

CERTIFICATE OF OWNERSHIP AND DEDICATION

STATE OF FLORIDA COUNTY OF SARASOTA '

MAIN STREET RANCHLANDS, LLLP, a Florida limited liability limited partnership (the "Company"), does hereby certify ownership of the property described on this plat entitled "DAVIS WELLEN PARK II MULTI-FAMILY," and does hereby grant, convey and dedicate said Plat for record.

The Company does hereby state and declare the following:

- 1. The Company does hereby dedicate all public and private easements shown on this plat for the uses and purposes stated in the easement descriptions shown
- 2. The undersigned, MAIN STREET RANCHLANDS, LLLP, a Florida limited liability limited partnership, as the fee simple owner of the lands platted herein, dedicates and conveys Tracts 600 and 601 in fee simple to the West Villages Improvement District in fee simple.

IN WITNESS WHEREOF the undersigned Company has caused these presents to be

LC, ny,
LLC, ompany,
f () day of Thomas
Thomas artner of n behalf produced cation is

WEST VILLAGES IMPROVEMENT DISTRICT ACCEPTANCE AND ACKNOWLEDGEMENT

Signature of Notary Public

Print Name of Notary Public

The West Villages Improvement District (WVID) hereby accepts the fee simple absolute dedication of and perpetual maintenance obligation for Tracts 600 and 601, as shown on this plat, and hereby accepts the dedication of the Drainage and Public Utility Easement(s) as shown on this plat.

Secretary/Assistant Secretary

John Luczynski, Chairman

I am a Notary Public of the State of Florida. and

my commission expires on ______

STATE OF FLORIDA COUNTY OF SARASOTA

The foregoing instrument was acknowledged before me by means of ___ physical presence or ___ online notarization, this ___ day of ____ 2023, by John Luczynski, as Chairman of the West Villages Improvement District, for and on behalf of the West Villages Improvement District.

Notary Public

___ Personally Known OR ___ Produced Identification Type of Identification Produced _____



DAVIS WELLEN PARK II MULTI-FAMILY

A SUBDIVISION LYING IN SECTION 32, TOWNSHIP 39 SOUTH, RANGE 20 EAST, CITY OF NORTH PORT, SARASOTA COUNTY, FLORIDA

LEGEND:

= ANGLE POINT

= BENCHMARK

= PERMANENT REFERENCE MONUMENT, 5/8" IRON ROD SET (PRM LB#7866)

= PERMANENT REFERENCE MONUMENT (PRM) 4"X4" CONCRETE MONUMENT SET (PRM LB #7866)

= 4"X4" PERMANENT REFERENCE MONUMENT (PRM) CONCRETE MONUMENT (LB #7866 UNLESS OTHERWISE NOTED)

P.K. NAIL & DISK (PCP LB#7866) 5/8" CAPPED IRON ROD SET (PCP LB#7866) WHEN LOCATED IN PERVIOUS AREAS

 = PERMANENT CONTROL POINT FOUND (PCP) P.K NAIL & DISK (LB#043 UNLESS OTHERWISE

= 5/8" CAPPED IRON ROD SET (LB#7866)

= FOUND CAPPED IRON ROD (AS NOTED) DNR DOC. = DEPARTMENT OF NATURAL RESOURCES

DOCUMENT

NAD83/90 = NORTH AMERICAN DATUM OF 1983-1990 **ADJUSTMENT**

= LICENSED BUSINESS NUMBER

= AREA OF LOT IN SQUARE FEET

= RADIAL LINE

= LINE RADIAL TO CURVE IN DIRECTION OF

= CENTRAL ANGLE = ARC LENGTH OF CURVE

= RADIUS

= CHORD DISTANCE = CHORD BRG. (BEARING)

= LINE # (SEE LINE TABLE)

= CURVE # (SEE CURVE TABLE) = OFFICIAL RECORD BOOK C# ORB

PG = PAGE = ALSO KNOWN AS aka

(OA) U.E. = OVERALL

= UTILITY EASEMENT

ORI = OFFICIAL RECORDS INSTRUMENT NUMBER = LAKEWOOD RANCH STEWARDSHIP DISTRICT

DESCRIPTION (as prepared by the certifying Surveyor and Mapper):

POINT OF BEGINNING

TRACT 4

WELLEN PARK

DOWNTOWN PHASE 1 PLAT BOOK 54, PAGE 331

N: 986555.8988

E: 549166.3187

SHEET 3

WELLEN PARK DOWNTOWN PHASE 1

PLAT BOOK 54, PAGE 331

TRACT 200

NORTHWEST CORNER OF TRACT 4,

WELLEN PARK DOWNTOWN PHASE 1

THIS SITE LIES WITHIN FLOOD ZONE "X" (0.2% ANNUAL CHANCE FLOOD HAZARD) AS SHOWN ON THE FEDERAL

EMERGENCY MANAGEMENT AGENCY FLOOD INSURANCE RATE MAP FOR SARASOTA COUNTY, COMMUNITY PANEL NO. 12115C0365F, REVISED NOVEMBER 4, 2016.

ACCURACY OF THE REFERENCED MAP OR PUBLIC DATA.

UNPLATTED

SHEET 5

TRACT 601

(130. PRETO BOULEVARD
ORI PUBLIC PICHT OF WAY)

SCALE: 1"=150'

10' FPL EASEMENT

ORI 2021180610

RADIANT WAY-

(66.66' WIDE PUBLIC RIGHT-OF-WAY) TRACT 300, WELLEN PARK DOWNTOWN PHASE 1 PLAT BOOK 54, PAGE 331

TRACT 600

SHEET 4

TRACT 100

SHEET 6

-DRAINAGE &

MAINTENANCE

EASEMENT

ORI 2020073141

TEMPORARY CONSTRUCTION

& MAINTENANCE EASEMENT

ORI 2018031435

N=984867.4096_ E=548444.3247

STANTEC ASSUMES NO RESPONSIBILITY FOR THE

SUNGLOW BOULEVARD

(80.66' WIDE PUBLIC RIGHT-OF-WAY) TRACT 300, WELLEN PARK DOWNTOWN PHASE 1 PLAT BOOK 54, PAGE 331

> A tract of land lying in Section 32, Township 39 South, Range 20 East, Sarasota County, Florida, being more particularly described as follows:

BEGIN at the northwest corner of Tract 4 of Wellen Park Downtown Phase 1, recorded in Plat Book 54, Page 331 of the Public Records of Sarasota County, Florida; thence S.00°00'00"E. along the west line of said Tract 4, a distance of 582.61 feet to the point of curvature of a non-tangent curve to the left, having a radius of 419.00 feet and a central angle of 89°21'15"; the following four (4) calls are along the westerly line of Tract 7 of said Wellen Park Downtown Phase 1: (1) thence Southwesterly along the arc of said curve, a distance of 653.44 feet, said curve having a chord bearing and distance of S.43°25'49"W., 589.21 feet, to the point of reverse curvature of a curve to the right having a radius of 899.00 feet and a central angle of 34°50'44"; (2) thence Southerly along the arc of said curve, a distance of 546.75 feet to the point of tangency of said curve; (3) thence S.33°35'56"W., a distance of 176.44 feet to the point of curvature of a curve to the right having a radius of 50.00 feet and a central angle of 89°59'56"; (4) thence Westerly along the arc of said curve, a distance of 78.54 feet to a point on the easterly right-of-way line of Preto Boulevard (130' wide public right-of-way) as recorded in Official Records Instrument Number 2020005361 of said Public Records, also being the point of tangency of said curve; the following three (3) calls are along said easterly right—of—way line: (1) thence N.56°24'04"W., a distance of 598.05 feet to the point of curvature of a curve to the right having a radius of 630.00 feet and a central angle of 28°53'12"; (2) thence Northwesterly along the arc of said curve, a distance of 317.62 feet to the point of reverse curvature of a curve to the left having a radius of 760.00 feet and a central angle of 03*14'28"; (3) thence Northwesterly along the arc of said curve, a distance of 42.99 feet to the point of reverse curvature of a curve to the right having a radius of 50.00 feet and a central angle of 73°03'23"; the following four (4) calls are along the southerly right-of-way line of Sunglow Boulevard (80.66' wide public right-of-way, Tract 300) as recorded in said Wellen Park Downtown Phase 1: (1) thence Northerly along the arc of said curve, a distance of 63.75 feet to the point of tangency of said curve; (2) thence N.42°18'03"E., a distance of 920.18 feet to the point of curvature of a curve to the right having a radius of 1,059.67 feet and a central angle of 47°41'57"; (3) thence Northeasterly along the arc of said curve, a distance of 882.18 feet to the point of tangency of said curve; (4) thence N.90°00'00"E., a distance of 42.13 feet to the POINT OF BEGINNING.

Said tract contains 1,284,100 square feet or 29.4789 acres, more or less.

BEARINGS SHOWN HEREON ARE ON GRID AND ARE BASED ON THE NORTH LINE OF SECTION 32, TOWNSHIP 39 SOUTH, RANGE 20 EAST HAVING A BEARING OF N89°41'04"W.

ELEVATIONS SHOWN HEREON ARE RELATIVE TO THE NORTH AMERICAN VERTICAL DATUM (NAVD) OF 1988, BASED ON USC&GS MONUMENT X-255 RESET 1975, PUBLISHED ELEVATION = 7.45 FEET (NAVD) OF 1988. TO CONVERT TO NATIONAL GEODETIC VERTICAL DATUM (NGVD) OF 1929, ADD 1.11 FEET.


ALL EASEMENTS ARE PRIVATE UNLESS OTHERWISE SHOWN HEREON.


ALL UTILITIES ARE UNDERGROUND UNLESS OTHERWISE NOTED.


ALL LINES INTERSECTING WITH A CURVE WHICH ARE NOT DESIGNATED WITH (R), ARE NOT RADIAL.

NUMERICAL EXPRESSIONS SHOWN HEREON TO THE NEAREST FOOT OR TENTH OF A FOOT ARE TO BE INTERPRETED AS HAVING A PRECISION TO THE NEAREST ONE HUNDREDTH OF A FOOT, EXCEPTING IN THE CASE OF AN IRREGULAR BOUNDARY OR WATER COURSE.



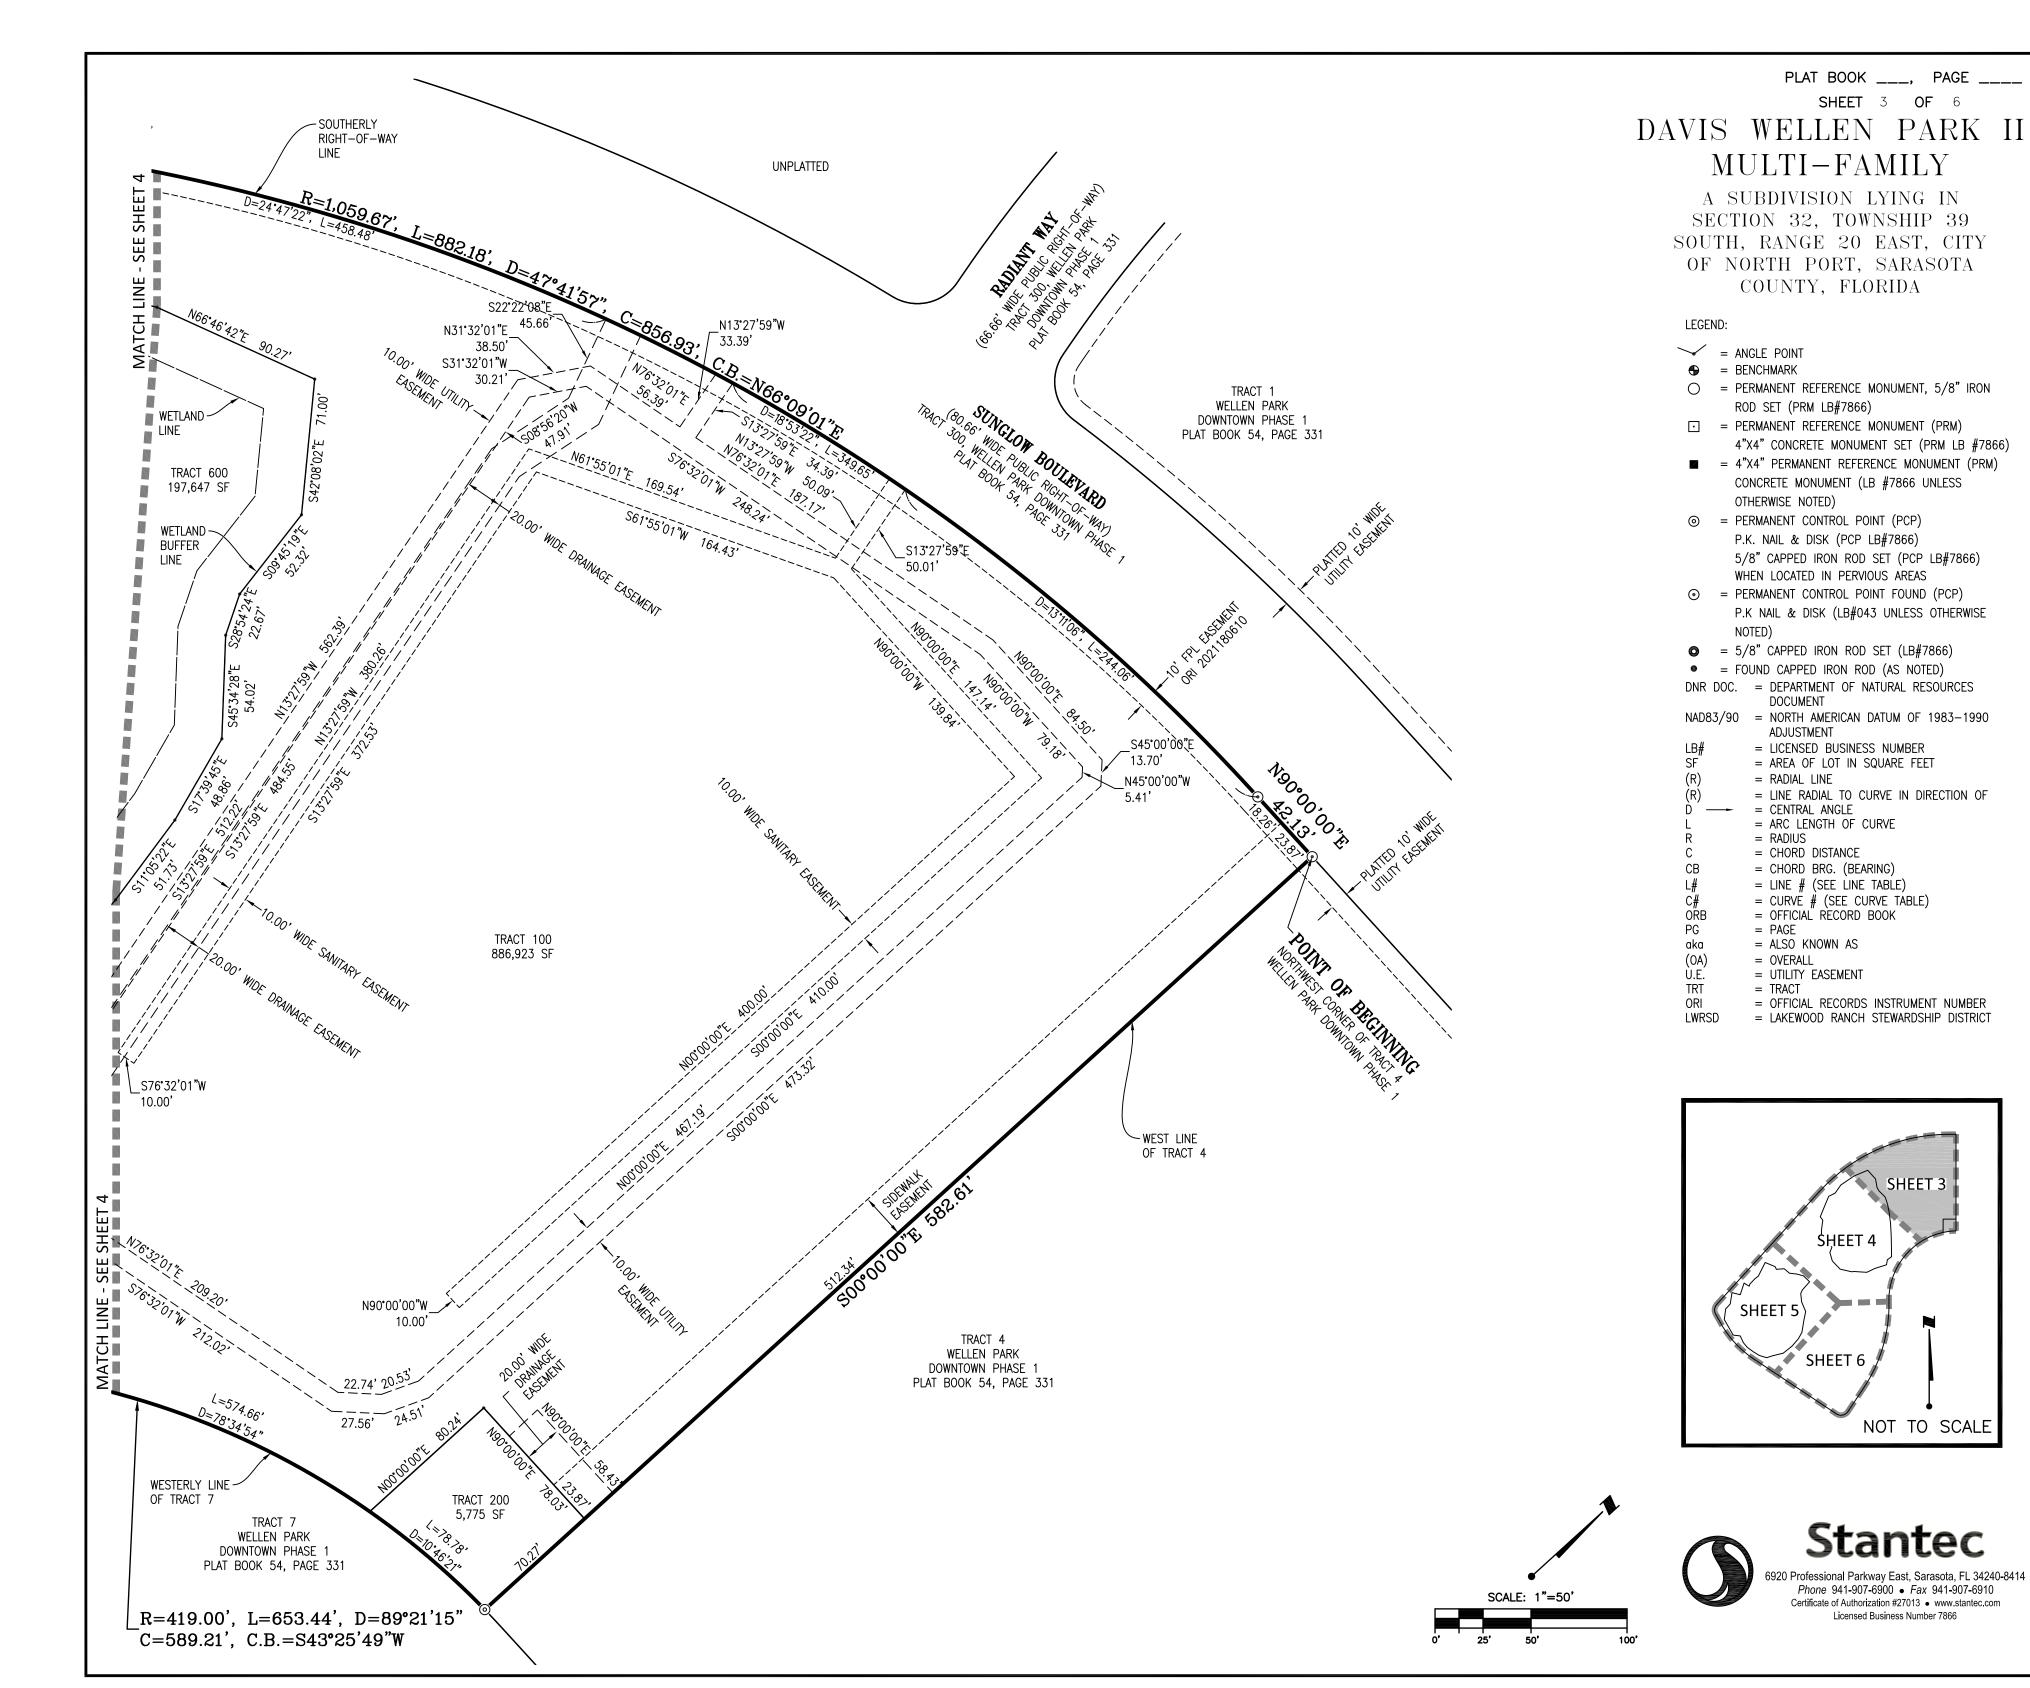

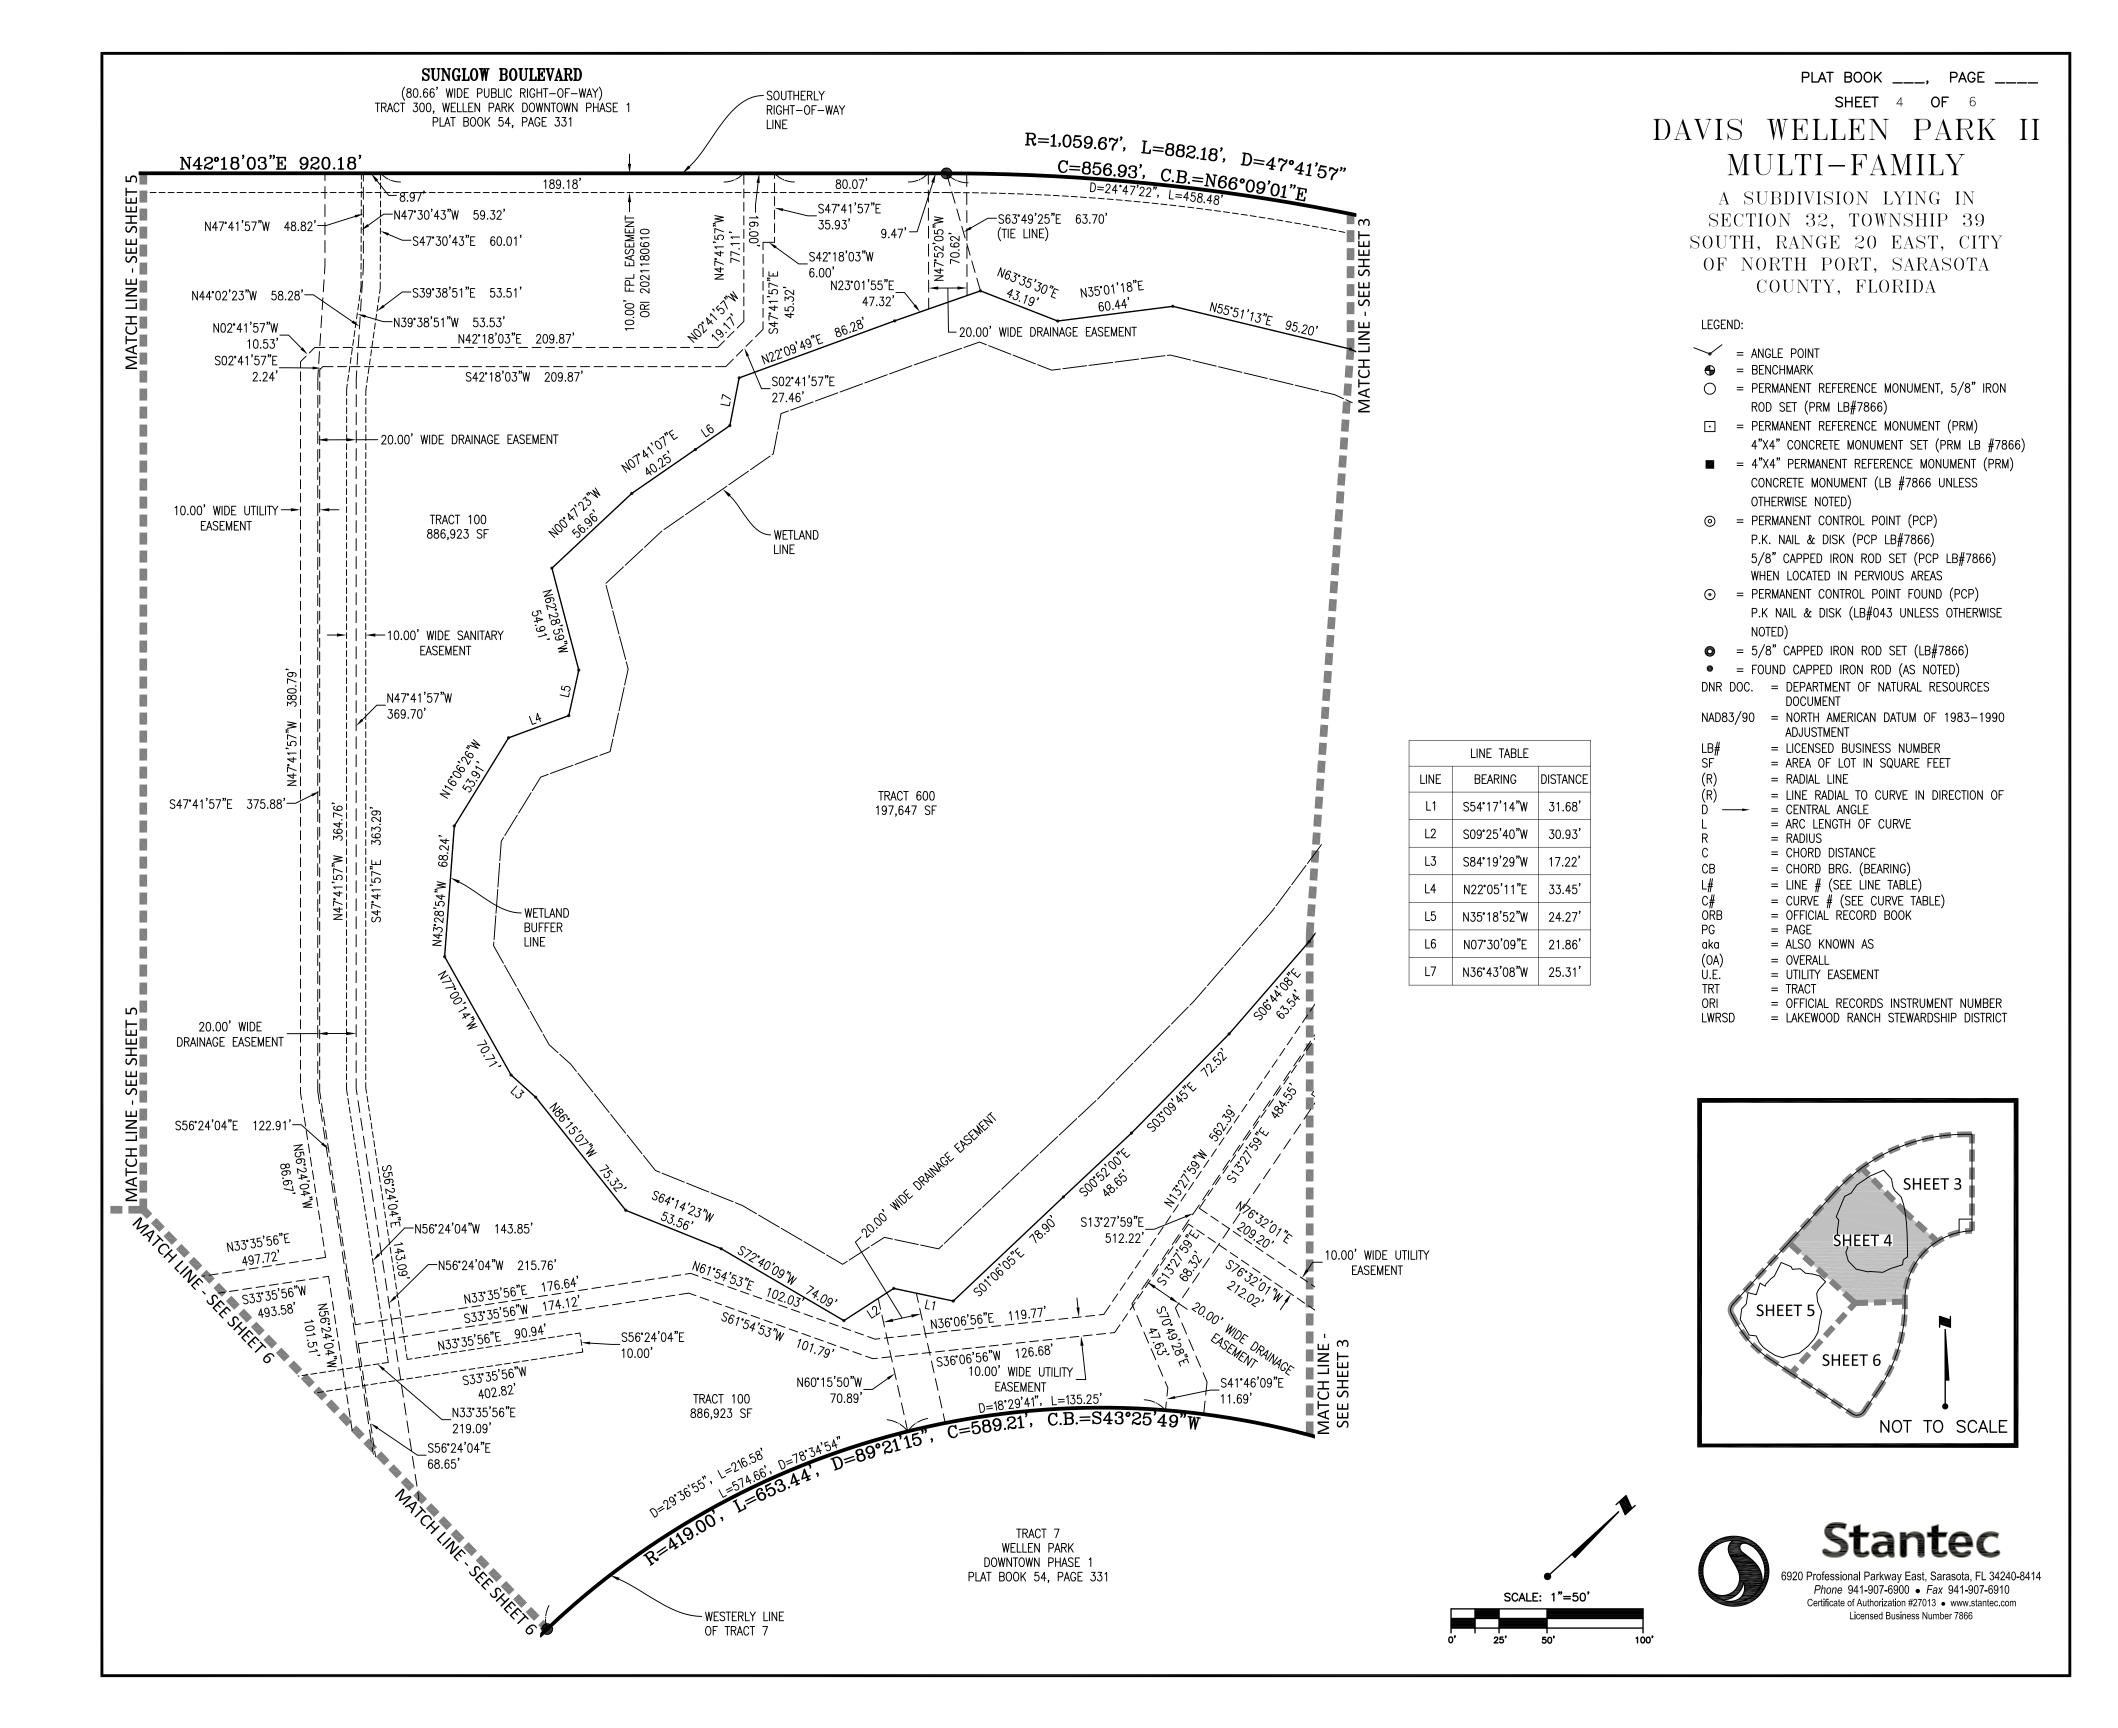

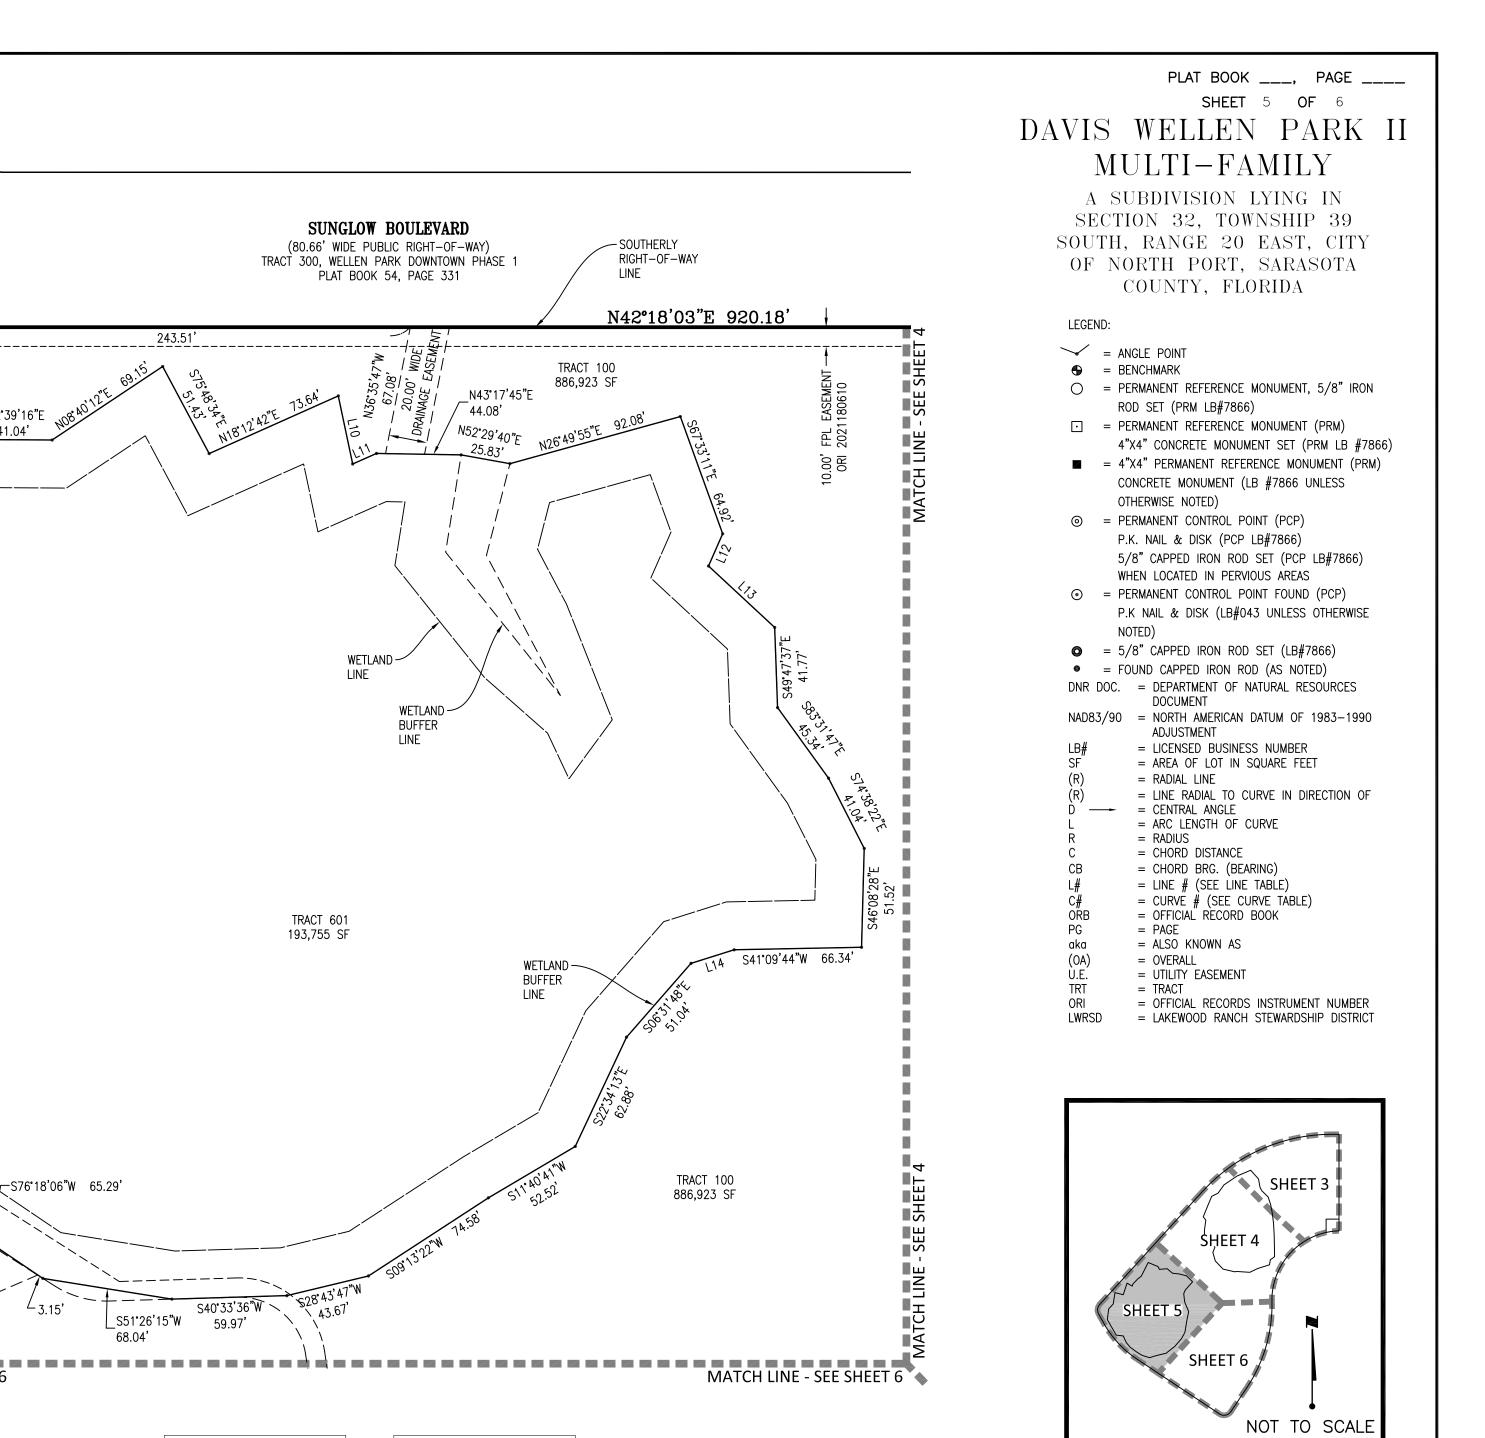

CURVE TABLE							
CURVE	RADIUS	DELTA	ARC	CHORD	CHORD BEARING		
C2	760.00'	3°14'28"	42.99'	42.99'	N29°08'06"W		
C3	50.00'	73°03'23"	63.75'	59.52	N05°46'21"E		

N\$6.56'18"E

-DRAINAGE &

AINTENANCE
EASEMENT
ORI 2020073141

20.00 EASEMENT
RAINAGE

MATCH LINE - SEE SHEET 6

^L 3.15'

24'04"W

C.B.=N41°57'28"W

- TEMPORARY CONSTRUCTION -

& MAINTENANCE EASEMENT

RIGHT-OF-WAY

PRETO (130' WIDE PU


ORI 2018031435

LINE TABLE				
LINE	BEARING	DISTANCE		
L8	N58°39'02"W	39.45		
L9	N39°33'41"W	36.64		
L10	S59°38'32"E	36.24		
L11	N18°26'24"E	13.57		


N42°39'16"E 41.04'


~ WETLAND

LINE TABLE					
LINE	BEARING	DISTANCE			
L12	S24°01'30"E	18.33'			
L13	N85°09'55"E	47.01'			
L14	S24°49'18"W	23.58'			
L15	N73*07'46"W	45.43'			

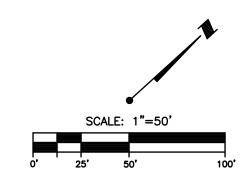




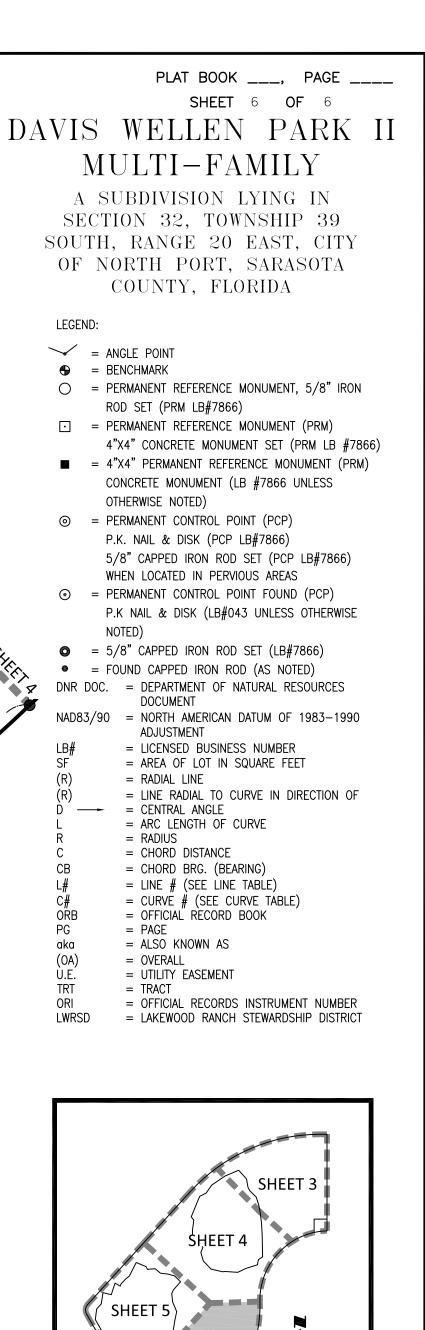

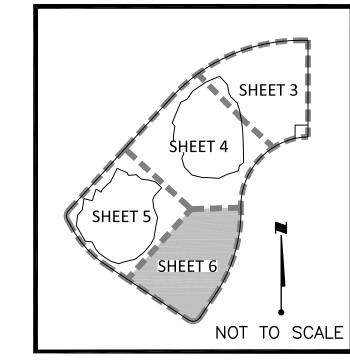



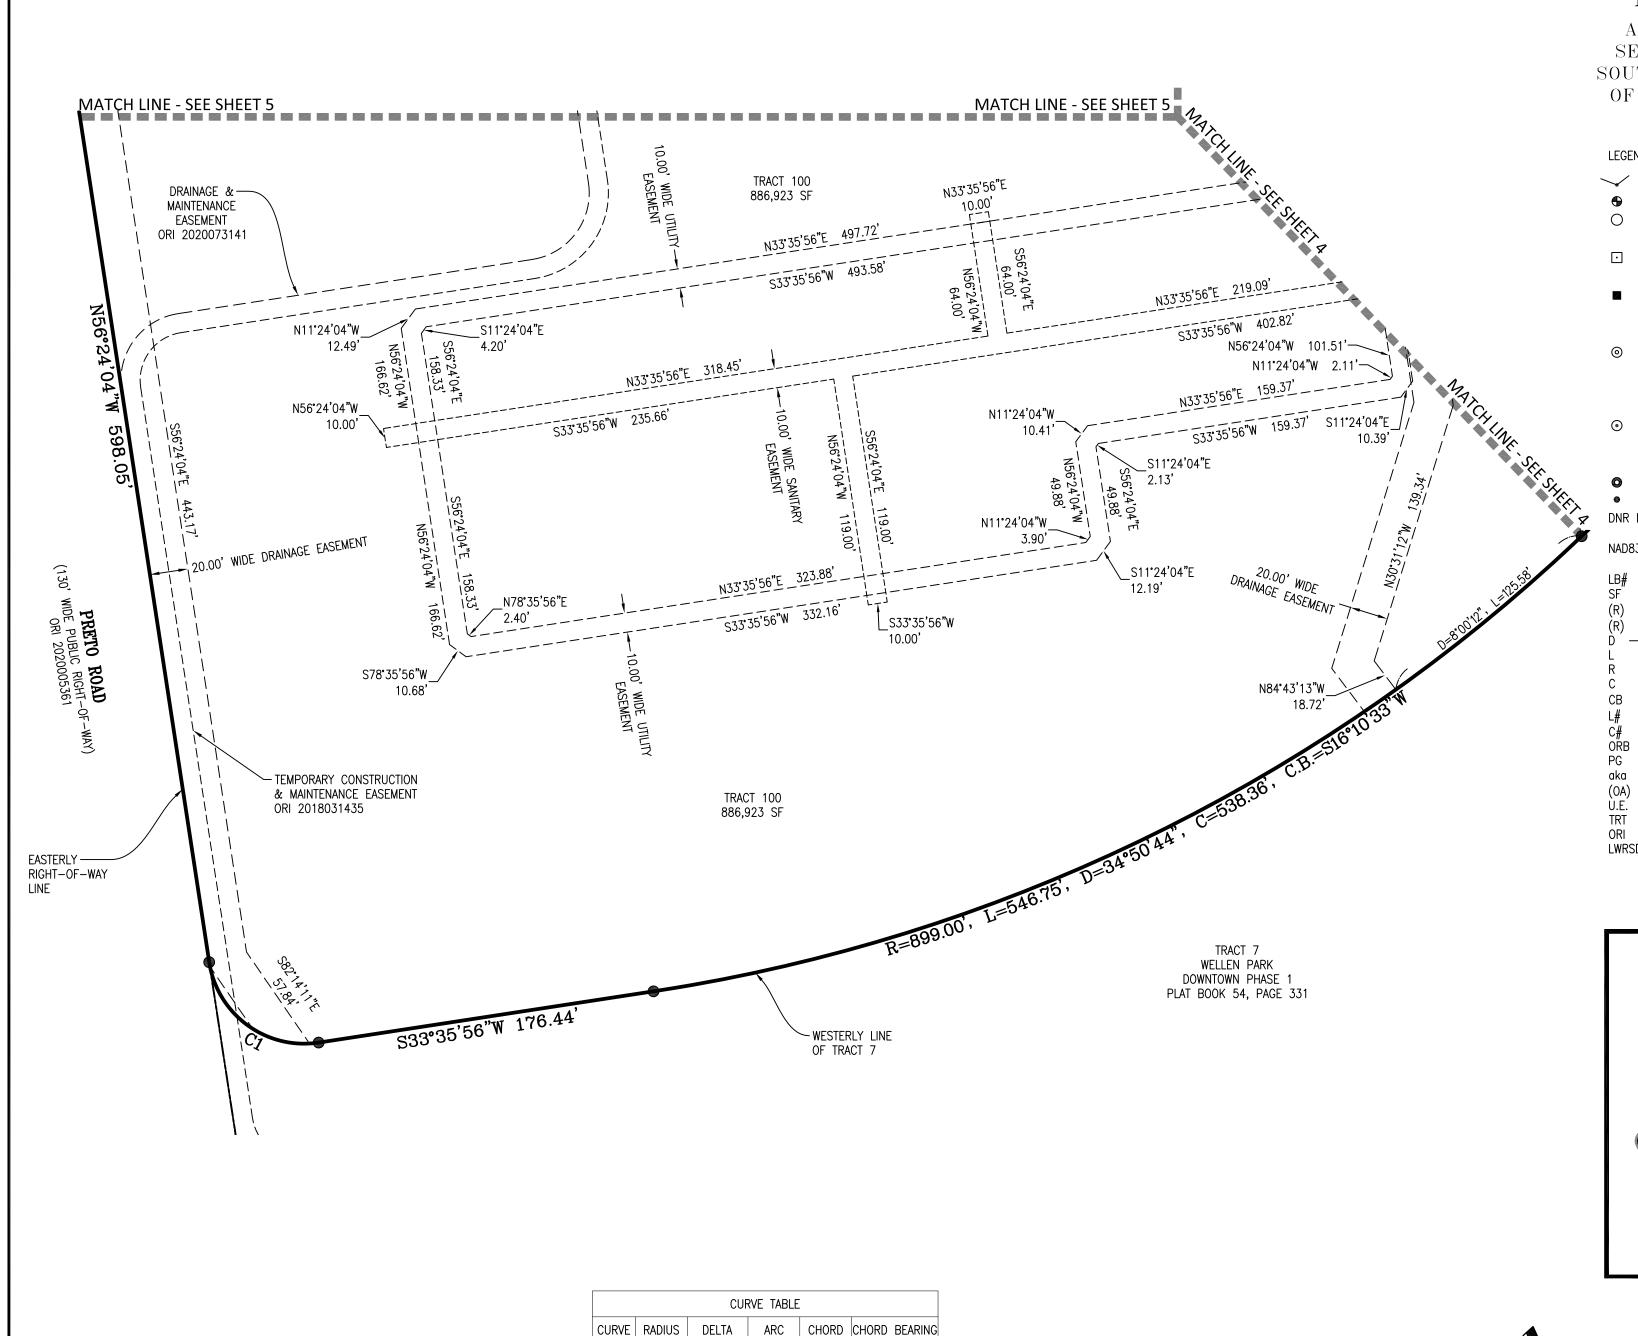

C1 | 50.00' | 89°59'56" | 78.54' | 70.71' | \$78°35'54"W