



City of North Port

ORDINANCE NO. 2024-08

1 **AN ORDINANCE OF THE CITY OF NORTH PORT, FLORIDA, ANNEXING ± 1.7716 ACRES**
 2 **OF REAL PROPERTY LOCATED IN THE UNINCORPORATED AREA OF SARASOTA COUNTY,**
 3 **FLORIDA AND CONTIGUOUS TO THE EXISTING CITY LIMITS OF THE CITY OF NORTH PORT,**
 4 **FLORIDA; REDEFINING THE BOUNDARY LINES OF THE CITY OF NORTH PORT TO INCLUDE**
 5 **THIS PROPERTY; PROVIDING FOR FINDINGS; PROVIDING FOR ANNEXATION; AMENDING**
 6 **THE OFFICIAL ZONING MAP; PROVIDING FOR ASSESSMENT AND TAXATION; PROVIDING**
 7 **FOR FILING OF DOCUMENTS; PROVIDING FOR CONFLICTS; PROVIDING FOR**
 8 **SEVERABILITY; AND PROVIDING AN EFFECTIVE DATE.**

9
 10 **WHEREAS**, on August 3, 2023, Manish Patel on behalf of Vijay Patel, in their capacity as Authorized Agent
 11 of Owner of North Port Investment One, LLC (“Petitioner”), submitted Petition No. ANX-23-190 for the
 12 voluntary annexation of certain real property into the corporate limits of the City of North Port, Florida
 13 (the “Petition”). The application was deemed complete on January 4, 2024. The Petition is attached as
 14 “Exhibit A” and bears the signature of the property owner; and

15
 16 **WHEREAS**, the Petition relates to ± 1.7716 acres of real property, identified in the legal description and
 17 boundary survey attached as “Exhibit B” (the “Property”); and

18
 19 **WHEREAS**, the location of the Property is identified on the map attached as “Exhibit C”; and

20
 21 **WHEREAS**, in compliance with Section 53-22.E(1) of the Unified Land Development Code (“ULDC”), the
 22 City has prepared a fiscal impact analysis, attached as “Exhibit D”; and

23
 24 **WHEREAS**, the Planning and Zoning Advisory Board, designated as the local planning agency, held a properly
 25 noticed public hearing on March 21, 2024, to receive public comment on the subject matter of this
 26 ordinance and to make its recommendation to the City Commission; and

27
 28 **WHEREAS**, the City Commission of the City of North Port held properly noticed public hearings at first and
 29 second reading of this ordinance to review the recommendations of the Planning and Zoning Advisory Board
 30 and the administrative report, and to receive public comment on the subject matter of this ordinance; and

31
 32 **WHEREAS**, the City Commission determined that its action serves the public health, safety, and welfare
 33 of the citizens of the City of North Port, Florida.

34

35 **NOW, THEREFORE, BE IT ORDAINED BY THE CITY COMMISSION OF THE CITY OF NORTH PORT, FLORIDA:**

36 **SECTION 1 – FINDINGS**

- 37 1.01 The above recitals are true and correct and are incorporated in this ordinance by reference.
- 38
- 39 1.02 In accordance with Florida Statutes Section 166.041(4)(a), the City timely posted a business
- 40 impact estimate on the City’s website on or before the date the newspaper published notice of
- 41 this ordinance’s final reading.
- 42
- 43 1.03 The City Commission makes the following additional findings:
- 44
- 45 a. The Property is wholly located in an unincorporated area of Sarasota County, is contiguous to
- 46 the boundaries of the City of North Port, and is reasonably compact.
- 47
- 48 b. Annexing the Property will not result in the creation of enclaves.
- 49
- 50 c. The City is equipped to extend urban services to the Property on the date of annexation on
- 51 substantially the same basis and in the same manner as those services provided within the
- 52 municipality prior to annexation.
- 53
- 54 d. The City is equipped to supply municipal water and sewer services to the Property so that,
- 55 when services are provided, property owners can secure public water and sewer service
- 56 according to the City’s policies for extending water and sewer lines to individual lots or
- 57 subdivisions.
- 58
- 59 e. The Petition and the Property meet all requirements of Florida Statutes Chapter 171
- 60 pertaining to voluntary annexations.
- 61
- 62 f. The Petition and the Property meet all requirements of ULDC Section 53-22 pertaining to
- 63 annexations.
- 64
- 65 g. All procedural and notice requirements mandated by state law; the Code of the City of North
- 66 Port, Florida; and the ULDC have been followed and satisfied.
- 67
- 68 1.04 All identified exhibits are incorporated in this ordinance by reference.

69

70 **SECTION 2 – ANNEXATION AND OFFICIAL ZONING MAP**

71

- 72 2.01 The City Commission approves the Petition to voluntarily annex the Property. The Property is
- 73 hereby annexed into the corporate limits of the City of North Port, Florida and the boundary lines
- 74 of the City are hereby redefined to include the Property.
- 75
- 76 2.02 The Property is designated as Future Annexation Area on the City of North Port’s Comprehensive
- 77 Plan Future Land Use Map. The Property will be designated a land use on the City’s
- 78 Comprehensive Plan Future Land Use Map at a later date, and the map will be redefined to include
- 79 the Property at that time.
- 80

81 2.03 The City Commission approves the amendment to the City’s Official Zoning Map revised Official
82 Zoning Map, attached as “Exhibit E,” incorporating the Property with a zoning designation of “No
83 Zoning Designation.”
84

85 **SECTION 3 – ASSESSMENT AND TAXATION**

86
87 3.01 The City will assess and tax the Property as permitted under the law as of the effective date of
88 this ordinance.
89

90 **SECTION 4 – FILING OF DOCUMENTS**

91
92 4.01 Upon this ordinance taking effect, the City Clerk is directed to place in the City Clerk’s files an
93 updated Official Zoning Map in accordance with the requirements of ULDC Sections 53-14, 53-16,
94 and 53-17 State of Florida’s Office of Economic and Demographic Research specifying the
95 population census effect and the affected land area, with Petitioner paying all related filing costs.
96

97 **SECTION 5 – CONFLICTS**

98
99 5.01 In the event of any conflict between the provisions of this ordinance and any other ordinance, in
100 whole or in part, the provisions of this ordinance will prevail to the extent of the conflict.
101

102 **SECTION 6 – SEVERABILITY**

103
104 6.01 If a court of competent jurisdiction finds that any section, subsection, sentence, clause, phrase,
105 or provision of this ordinance is for any reason invalid or unconstitutional, that provision will be
106 deemed a separate, distinct, and independent provision and will not affect the validity of the
107 remaining portions of the ordinance.
108

109 **SECTION 7 – EFFECTIVE DATE**

110
111 7.01 This ordinance takes effect immediately upon adoption.
112

113 READ BY TITLE ONLY at first reading by the City Commission of the City of North Port, Florida in public
114 session on April 9, 2024.
115

116 ADOPTED by the City Commission of the City of North Port, Florida on the second and final reading in
117 public session on April 23, 2024.

CITY OF NORTH PORT, FLORIDA

ALICE WHITE
MAYOR

ATTEST

HEATHER FAUST, MMC
CITY CLERK

APPROVED AS TO FORM AND CORRECTNESS

AMBER L. SLAYTON, B.C.S.
CITY ATTORNEY



City of North Port
Neighborhood Development Services
4970 City Hall Boulevard, North Port, FL 34286
Phone: (941) 429-7156 Fax: (941) 429-7164
Web www.cityofnorthport.com

Annexation Packet

The following items are to be included in the submission:

- Annexation Application
- Affidavit(s)
- Annexation Checklist
- Annexation Fee Sheet
- Billable Fee Payment Agreement

Note

Please be advised that each application is considered a separate petition and will be reviewed as such. Packets will not be processed if incomplete or missing requested information.

If there is more than one property owner of the subject property, all owners must complete an affidavit.

There are additional costs included with this application. Fees for legal advertisements and adjacent property owner notifications will be billed to the applicant at actual cost. These costs shall be paid in full before any development orders/orders of approval are issued.

"recycled application form prior
submission. resubmitted 08/03/23

JMF

DATE RECEIVED - DATE STAMP
CITY OF NORTH PORT
PLANNING
MAR 10 2023
RECEIVED



City of North Port
Neighborhood Development Services
4970 City Hall Boulevard, North Port, FL 34286
Phone: (941) 429-7156 Fax: (941) 429-7164
Web www.cityofnorthport.com

VOLUNTARY ANNEXATION (ANX) AMENDMENT APPLICATION

Upon making any application to the City for any reason, the applicant agrees to comply with all the requirements of the Unified Land Development Code and further agrees to allow authorized city staff and personnel to enter and inspect the property during normal business hours

This section to be completed by staff

Date Application Received: _____ Accepted by: _____

Project Type: ANX - _____

Project Name: Warm Mineral Springs Motel

Name of Applicant: Patel Manish

Name of Corporation/LLC (if Applicable): Northport one Investment LLC

Street Address: 12597 S Tamiami Trail, North Port, FL - 34287

City: North Port

State: FLORIDA Zip Code: 34287

Phone: 941-426-4029

FAX No: 941-426-2059

E-mail: WMSmotel@gmail.com

Name of Property Owner: (if different from the applicant above)

Vijay Patel

Street Address:

14106 US Hwy 19

City: Hudson

State: FL Zip Code: 34667

Phone: 727-709-3248 - 754-244-6607C Manager

FAX No:

E-mail:

Name of Architect: (if Applicable)

Street Address:

City:

State: Zip Code:

Phone:

FAX No:

E-mail:

Name of Engineer: (if Applicable)

Street Address:

City:

State: Zip Code:

Phone:

FAX No:

E-mail:

RECEIVED

Exhibit A to Ordinance 2024-08

By Sherry Willette-Grondin at 8:06 am, Jan 04, 2024

Name of Attorney: (If Applicable)

Street Address:

City: _____

State: _____ Zip Code: _____

Phone: _____

FAX No: _____

E-mail: _____

Name of Surveyor: (If Applicable)

Gen 3 Land Surveying Inc

Street Address:

Land Surveying Inc, 17840 Toledo Blvd

City: Suite B Port Charlotte

State: FL Zip Code: 33948

Phone: 941-629-6801

FAX No: -

E-mail: Info@gen3survey.com

Name of Contractor: (If Applicable)

B&K Plumbing Inc

Street Address:

465 Whidden Blvd Unit 5

City: Port Charlotte

State: FL Zip Code: 33980

Phone: 941-625-7666

FAX No: -

E-mail: -

Property Description

Parcel I.D. No. (s) (List Additional Parcel ID's on an attached sheet)

0791 - 02 - 0004

Look for attached sheet

Land Use: Hotel

FLU: _____

Acreage: 1.77 ac

Street Address:

12547, S Teemiami Trail, North Port, FL-34287

Legal: Lot(s): 1, 2, 3 & 28

Block: 1, Warm Mineral Springs Unit 78

Addition: _____

Tract or Parcel: _____

Subdivision: _____

Section: 36

Township: 39S

Range: 20E

Acreage: 1.77 ac

Purpose of Application:

Please briefly state what the intended use of the property will be and/or purpose of application:

Annexation to City of North Port.
Changing from County to City
to enable connection to water
+ sewer system.

Has this property undergone previous City development review and approval?

No: Yes:

If yes, when? (Month/Date/Year) _____/_____/_____

Has this property this property received variance, waiver or special exception use permit approval?

No: Yes:

If yes, please describe: _____

Is the property located in an Activity Center or Town Center?

No: Yes:

If yes, which Activity Center: _____

Existing land use (e.g., house, commercial structure, vacant): Commercial structure

Is the property designated as a "Future Annexation Area" on the Comprehensive Plan's *Future Land Use Map*?

No: Yes:

Surrounding existing land uses/zoning of adjacent properties:

Direction	Existing Land Uses	Future Land Use Map Designation	Zoning Map Designation
North			
South			
East			
West			

Adopted Future Land Use Map Designation: _____

Proposed Future Land Use Map Designation: _____

Adopted Zoning Map Designation:

Proposed Zoning Map Designation:

Provide the following information relative to the proposed annexation: *If Property to be annexed has existing development, please provide a detailed written narrative describing the existing uses on the site.*

_____ Total acres

_____ Total wetland acres

FIRE & RESCUE:

Nearest Fire Hydrant: 100 (feet)

TRAFFIC:

List the Roadways immediately serving the site:

ORT 92 BLVD

List the Roadways serving this site with existing or anticipated curb-cuts (driveways) and if any, designate on site plan:

Nearest:

Traffic Control Light: 50 (feet) Stop Sign: 50 (feet)

UTILITIES:

How will Potable Water service be provided? *Please contact North Port Utilities (941) 240-8000.*

- _____ Private Well *(Submit a letter or application from the Sarasota County Department of Health.)*
- _____ North Port Utilities *(Please provide a letter from the service provider stating that the proposed development is within their service area and that they have adequate capacity to serve the proposed development.)*

How will Sanitary Sewer service be provided? Please contact North Port Utilities (941) 240-8000.

- Private Septic System (If the property is located within the Conservation Restricted Overlay Zone, a class 1 aerobic water treatment system is required for single family home sites. Submit a letter or application to the Sarasota County Department of Health.)
- North Port Utilities (Please provide a letter from the service provider stating that the proposed development is within their service area and that they have adequate capacity to serve the proposed development.)

STORMWATER:

Please contact the City Stormwater Manager/Environmentalist at (941) 240-8321. (Flood Information can be found at <http://www.cityofnorthport.com> Search: Flood Update)

Is the application site in a FEMA Hazardous Flood Zone?

No: Yes:

If yes, what zone?

Is the application site in the Conservation Restricted Zone?

No: Yes:

If yes, what zone?

Is the application site in the Big Slough Watershed Flood Zone?

No: Yes:

If yes, what is the 100-year 1-day flood elevation? _____ ft. NGVD

Does the application site contain wetlands?

No: Yes:

If yes, how many existing wetland acres: _____

Has the Departmental of Environmental Protection been notified of wetlands?

No: Yes:

Is the property located in the Myakka River Protection Zone?

No: Yes:

Is the property adjacent to the Myakka River jurisdictional wetlands?

No: Yes:

If yes, please provide acreage and map of the area and schedule a meeting with City Stormwater Manager/Environmentalist. Look for attached sheet

ENVIRONMENTAL:

Are there any known Historical or Archaeological sites on the property?
(If unsure, please contact Sarasota County – Division of Historical Resources, (941) 316-1115.)

No: Yes:

Please describe: _____

Has an Environmental Assessment Report/Review been prepared for this property?

No Yes Date survey was conducted: _____

Does the property contain gopher tortoise burrows, scrub jay habit, or any plant or animal species listed as "rare", "threatened", "endangered", or "species of special concern" by State and /or Federal agencies? If yes, the applicant will be required to produce documents on how listed species or habitats will be protected or managed at the Site Development stage.

No: Yes:

If yes, please indicate which species: _____

All information provided on this application is true and correct to the best of my knowledge.

Vijay Patel
Signature of Applicant

08.3.23.
Date

Vijay. Patel.
Print A

AFFIDAVIT

Exhibit A to Ordinance 2024-08

I (the undersigned), Vi Jay Patel being first duly sworn, depose and say that I am the owner, attorney, attorney-in-fact, agent, lessee or representative of the owner of the property described and which is the subject matter of the proposed application; that all answers to the questions in this application, and all sketches, data and other supplementary matter attached to and made a part of the application are honest and accurate to the best of my knowledge and belief. I understand this application must be complete and accurate before the application can be processed or hearing can be advertised, and that I am authorized to sign the application by the owner or owners. I authorize City of North Port staff and agents to visit the site as necessary for proper review of this application. *If there are any special conditions such as locked gates, restricted hours, guard dogs, etc., please provide the name and telephone number of the individual who can allow access.*


Sworn and subscribed before me this 26th day of April, 2023

Vijay Patel Signature of Applicant or Authorized Agent Vijay Patel Owner Print Name and Title

STATE OF Florida COUNTY OF Pasco

The foregoing instrument was acknowledged by me this 26 day of April, 2023, by Vijay Patel who is personally known to me or has produced _____ as identification.

Susan C Schaefer
Signature - Notary Public

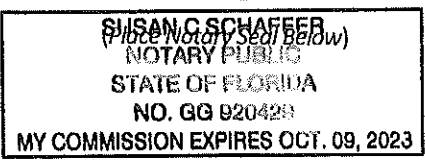

AFFIDAVIT

AUTHORIZATION FOR AGENT/APPLICANT


I, Vi Jay Patel, property owner, hereby authorize Manish Patel to act as Agent on our behalf to apply for this application on the property described as (legal description) 0791020004

Vijay Patel Owner 4/26/23 Date

STATE OF Florida COUNTY OF Pasco

The foregoing instrument was acknowledged by me this 1 day of May, 2023, by Vijay Patel who is personally known to me or has produced _____ as identification.

Susan C Schaefer
Signature - Notary Public

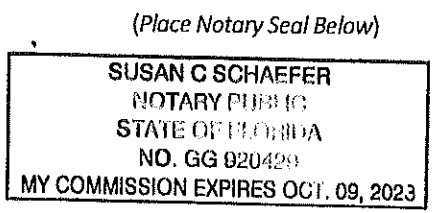

Checklist of Required Submittal Items:
ANNEXATION (SECTION 53-22 D)

Please collate six (6) packets of each of the following for distribution to reviewers:

Item 1: Application

Application form Provided by the City. The name of the attorney preparing any legal documents. The zoning classifications and future land use designation for the subject property, as well as for all abutting property.

Item 2: Ownership Documentation (Section 53-22 D.2; Mark those that Apply)

- a. Title Assurance or Current Deed, in the form of either a title certification by an attorney or a title insurance policy will be required. This title will match the Boundry Survey of Item 4.
- b. Letter of Authorization, a notarized letter signed by all owners of the property authorizing the applicant to submit and be responsible for the application, if applicant is not the owner.
- c. Ownership and Unified Control, a notarized statement of ownership or unified control of the entire subdivision.
- d. Articles of Corporation/Organization, a set of formal documents filed with a government body to legally document the creation of a corporation. If Corporation or LLC is applicable it is necessary for the City to be aware of such business ties. Articles of incorporation must contain pertinent information such as the firm's name, street address, agent for service of process, and the amount and type of stock to be issued.

Item 3: Project Narrative (Section 53-22 D.1)

Provide a brief explanation of the project in plain language. Describe the development and its operations, (hours of operation, deliveries, parking, sign locations and dimensions, etc.).

Item 4: Boundary Survey (Section 53-22 D.9)

A legal description and boundary survey signed and sealed by a registered land surveyor in the State of Florida. The survey shall reflect a recent title search performed within six (6) months of the submission.

Item 5: Certificate of Payment of Taxes (Section 53-22 D.3)

Certificate of payment of taxes and assessment.

Item 6: Utilities letter (Section 53-22 D.4)

A written commitment letter from the agency responsible for providing central sewer and water utilities in the City to connect the property to an existing central sewer and water system.

If central sewer and/or water is not available, submission of an approved septic tank and/or well permit from the Department of Health and Rehabilitative Services.

Item 7: Environmental (Section 53-22 D.5)

Environmental assessment report prepared by a professional environmental scientist, which shall include the date of the assessment, if applicable. **N/A Site is developed**

Item 8: Transportation Impact (Section 53-22 D.6)

Transportation impact analysis prepared by a registered professional, to verify that the report was performed in accordance with the ULDC, Chapter 5, if applicable. **N/A Site is developed**

Item 9: Aerial Map (Section 53-22 D.7)

Aerial map of an area that clearly depicts the property under current consideration.

Item 10: Site Plan (Section 53-22 D.8)

Site plan showing the site and any improvements, present or future to be considered. Site plans shall be signed and sealed by a Florida licensed engineer.


Digital files: (Section 53-22 D.10)

The entire submittal package, in PDF format, submitted on a Flash Drive. Previously we have used CD's/DVD's, we are currently transitioning to flash storage.

Please submit all project related spatial information in either CAD .dwg , GIS Shapefile or File Geodatabase format on the disk as well. The data must have coordinates in at least 4 corners of the petition area. The Coordinate system must be: A Projected Coordinate System, State Plane, NAD 1983 StatePlane Florida West FIPS 0902 (US Feet).

Recording 44
Index 100
doc stamps 7700
7745

RECORDED IN OFFICIAL RECORDS
INSTRUMENT # 2016018730 5 PG(S)
February 18, 2016 08:36:02 AM
KAREN E. RUSHING
CLERK OF THE CIRCUIT COURT
SARASOTA COUNTY, FL

Doc Stamp-Deed: \$7,700.00


Prepared by and return to:

e Andrew J. Britton, Esquire
Andrew J. Britton, P.A.
401 Johnson Lane, Suite 102
Venice, FL 34285
(941) 408-8008

Property Appraiser's Parcel ID No. 0791020004

WARRANTY DEED

THIS WARRANTY DEED, made February 12, 2016, between Warm Mineral Springs Motel, Inc., a Florida corporation, with offices at 12597 Tamiami Trail South, Venice, FL 34287, Grantor, and North Port Investment One LLC, a Florida limited liability company, Grantee, with offices at 14106 US Highway 19, Hudson, Florida, 34667.

THE Grantor, in consideration of the sum of Ten Dollars (\$10.00) and other good and valuable considerations, to said Grantor in hand paid by said Grantee, the receipt of which is hereby acknowledged, hereby grants, bargains and sells to said Grantee and Grantee's successors and assigns forever the land situated in Sarasota County, Florida, as described in Exhibit "A" attached hereto and made part hereof, and more commonly known as 12597 Tamiami Trail South, North Port, Florida, 34287.

TOGETHER with all the tenements, hereditaments and appurtenances thereto belonging or in anyway appertaining.

Said Grantor hereby covenants with the Grantee that it is lawfully seized of said land in fee simple; that it has a good right and lawful authority to sell and convey the said land; that Grantor hereby fully warrants the title to said land and will defend the same against the lawful claims of all persons whomsoever and that said land is free of all encumbrances, except taxes accruing subsequent to December 31, 2016.

This conveyance constitutes the disposition of substantially all of the assets of Grantor, and has been approved by all of the directors and shareholders of Grantor in accordance with Sec. 607.1202 F.S., as evidenced by the resolution and consent marked as Exhibit B and attached hereto and made a part hereof.

Where used herein the terms Grantor and Grantee shall be construed as singular or plural as the context requires.


This conveyance is subject to the following: (1) Conditions, restrictions, limitations and easements of record, if any, but this provision shall not operate to re-impose the same: (2) Zoning and other governmental regulations, and: (3) Taxes and assessments for 2016 and subsequent years.


TO HAVE AND TO HOLD, the same in fee simple forever.

EXECUTED February 12, 2016


Signed, sealed, and delivered
in the presence of:

WARM MINERAL SPRINGS MOTEL, INC.
a Florida corporation


witness name printed Werner Untieser



By: Gerhard G. Karl, President

“Grantor”

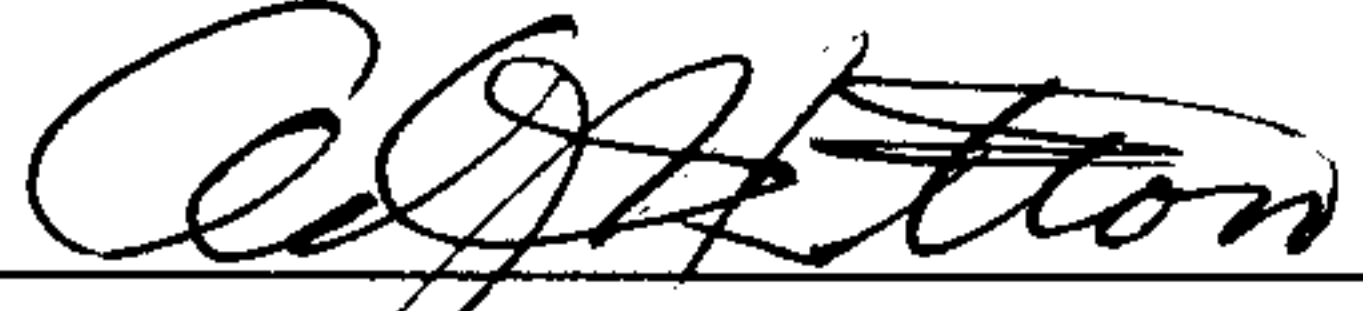
witness name printed ANDREW D. BRUTTON

STATE OF FLORIDA
COUNTY OF SARASOTA

The foregoing instrument was acknowledged before me this 12th day of February, 2016, by Gerhard G. Karl, as President of Warm Mineral Springs Motel, Inc., a Florida corporation, who is personally known to me or who has produced N/A as identification.

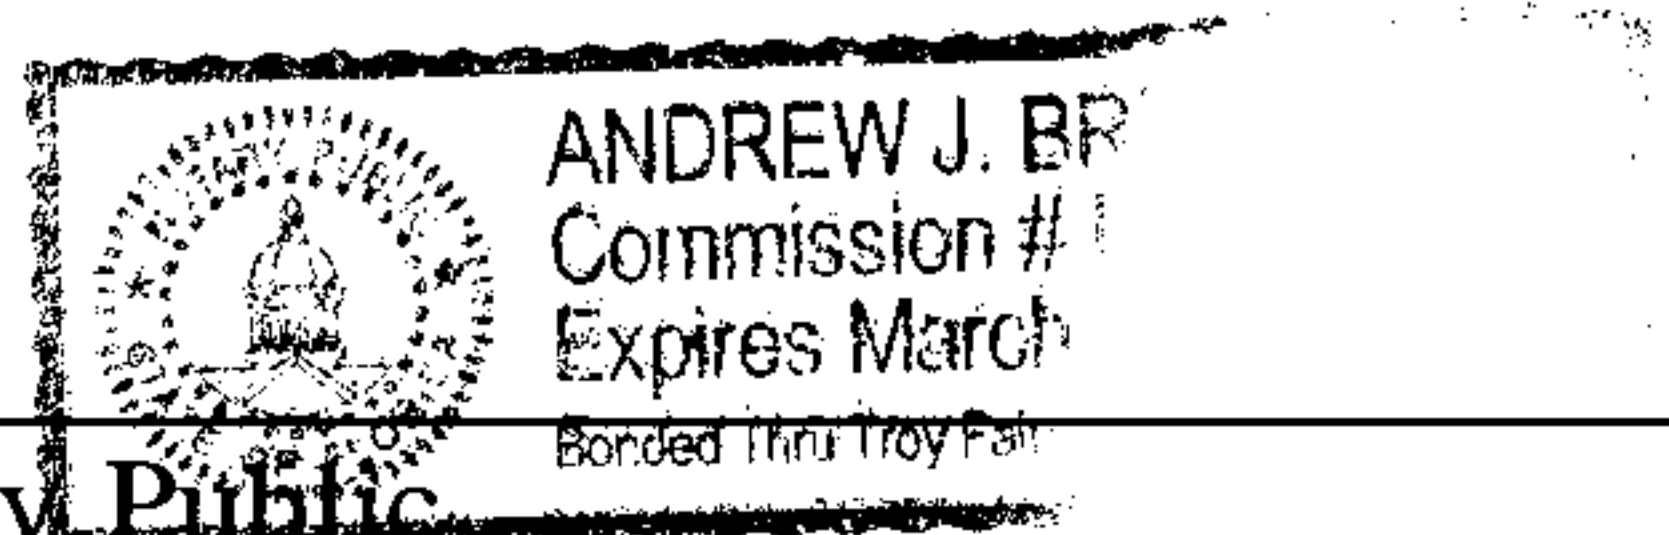

Notary Public
My Commission expires:

EXHIBIT "A"

DESCRIPTION:

Lots 1, 2, 3, and 28, Block 1, Unit 78, WARM MINERAL SPRINGS as per plat thereof, recorded in Plat Book 9, Pages 7 and 7A, of the Public Records of Sarasota County, Florida. ALSO, a tract of land 285 feet by 200 feet lying on the Westerly side of Ortiz Blvd. at the intersection of Ortiz Blvd. and U.S. 41, said tract of land being more particularly described as follows: Beginning at the Intersection of the Westerly R/W line of Ortiz Blvd., and the Northerly R/W line of U.S. 41 (Tamiami Trail); thence N 86 deg. 03' W., along said Northerly R/W line 285 feet; thence N 02 deg. 45' W 200 feet; thence S 86 deg. 03' E 285 feet to the Westerly R/W line of Ortiz Blvd.; thence S 2 deg. 45' E along said R/W line 200 feet to the POB. All lying and being in Section 36, Township 39 South, Range 20 East, Sarasota County, Florida, LESS the following described parcel of land: Beginning at the intersection of the West Line of Ortiz Blvd. with the N line of Tamiami Trail (U.S. 41) thence North 86 deg. 03' West along said Tamiami Trail, 285 feet; thence North 2 deg. 45' West parallel to the West Line of Ortiz Blvd., 50.34 feet; thence South 86 deg. 03' East parallel to the North line of the Tamiami Trail, 285 feet to the West line of Ortiz Blvd.; thence South 2 deg. 45' East along the West line of Ortiz Blvd., 50.34 feet to the POB, per deed recorded May 9, 1957, O.R. Book 31, Page 489, and corrective deed recorded July 3, 1957, O.R. Book 42, Page 265, Public Records of Sarasota County, Florida.

AND:

A part of a vacated 20 ft. wide alley per Resolution recorded in Official Records Instrument No. 2016012159, of the Public Records of Sarasota County, Florida, situated within Block 1, WARM MINERAL SPRINGS, Unit No. 78, as shown on the plat thereof recorded in Plat Book 9, Page 7, of the Public Records of Sarasota County, Florida, described as follows:

Begin at the Southwest corner Lot 3, Block 1, WARM MINERAL SPRINGS, Unit No. 78, as shown on the plat thereof recorded in Plat Book 9, Page 7, of the Public Records of Sarasota County, Florida; thence S.86°03'00"E., along the South line of said Lot 3, a distance of 65.07 feet to the Southeast corner of said Lot 3, same being a point on the boundary line of said Plat of WARM MINERAL SPRINGS, Unit No. 78; thence S.02°45'00"E., along said boundary line of the plat of WARM MINERAL SPRINGS, Unit No. 78, same being the easterly terminus of a 20 ft. wide alley, a distance of 20.14 feet, to the Northeast corner of Lot 28, of said Block 1, WARM MINERAL SPRINGS, Unit No. 78; thence N.86°03'00"W., along the North line of said Lot 28, a distance of 67.42 feet to the Northwest corner of said Lot 28; thence N.03°57'00"E, along the northerly extension of the West line of said Lot 28, a distance of 20.00 feet to the POINT OF BEGINNING.

Being in Section 36, Township 39 South, Range 20 East, Sarasota County, Florida.

Parcel Contains 1.7716 Acres, or 77,172 Square Feet±.

Subject to a Blanket Easement for Cable TV recorded in Official Records Book 2182, Page 1742, Public records of Sarasota County, Florida.

CERTIFICATE OF INCUMBENCY, CORPORATE RESOLUTION
AND CONSENT OF SHAREHOLDERS OF
WARM MINERAL SPRINGS MOTEL, INC.
TO SALE OF SUBSTANTIALLY ALL CORPORATE ASSETS

I HEREBY CERTIFY that I am the duly elected and qualified Secretary of Warm Mineral Springs Motel, Inc., a Florida corporation (the "Corporation"), and the keeper of the records and corporate seal of the Corporation.

I DO HEREBY FURTHER CERTIFY;

1. That the following is a list of active officers of the Corporation, all of whom are incumbent and have not resigned or been removed from their duties:

President: Gerhard G. Karl

Vice President/Secretary: Vivienne S. Karl

2. The Corporation is duly organized, validly existing and in good standing under the laws of Florida and has all necessary corporate powers to own its properties and to operate its business as now owned and operated by it.

3. That the following is a true and correct copy of a resolution duly adopted at a meeting of the Board of Directors of the Corporation, held in accordance with the Charter and Bylaws of the Corporation, at the offices of the Corporation on the 2nd day of September, 2015.

BE IT RESOLVED, that the Board of Directors of the Corporation deems it advisable and hereby approves the sale of the real property owned by the Corporation located at 12597 Tamiami Trail, North Port, Florida (the "Property"), which is substantially all of the assets of the Corporation, to Vijay Patel, or his assigns, for \$1,100,000, pursuant to the terms and conditions set out in that certain Commercial Contract between the Corporation, as Seller, and Vijay Patel or assigns, as Buyer, dated August 18, 2015 (the "Contract"); and

BE IT FURTHER RESOLVED, that Gerhard G. Karl, as the President of the Corporation, is hereby authorized and empowered to contract for, sell and convey, and to sign all relevant documents on behalf of the Corporation in connection with the sale and conveyance of the Property, including the Contract, Deed, Bill of Sale and Closing Statement, and to do any and all things which the signing party may deem to be necessary or desirable to carry out the Corporation's obligations under the Contract.

BE IT FURTHER RESOLVED, that neither the Articles of Incorporation nor the Bylaws of the Corporation prohibit the foregoing, that such sale is in the best interests of the Corporation and has been made for valuable consideration, the receipt and sufficiency of which is hereby acknowledged and approved.

4. The undersigned, being all of the Directors of the Corporation have authorized and approved the transaction described above.

SHAREHOLDERS' CONSENT

5. After receiving notice of the proposed shareholders' meeting in accordance with Chapter 607, Florida Statutes, Gerhard G. Karl and Vivienne S. Karl, who are all of the Shareholders of the Corporation, consented to the transaction described above, and by their signatures below, Gerhard G. Karl and Vivienne S. Karl evidence their consent to the above actions. This written consent shall have the same effect as a unanimous vote, may be recorded in the Public Records of Sarasota County, Florida, and shall be filed with the minutes of the Corporation.

IN WITNESS WHEREOF, we have hereunto affixed our hands and seals on this 2nd day of September, 2015.

WARM MINERAL SPRINGS MOTEL, INC.

Vivienne S. Karl
Vivienne S. Karl, Secretary
(Corporate Seal)

Gerhard G. Karl
Gerhard G. Karl, Director

Vivienne S. Karl
Vivienne S. Karl, Director

Gerhard G. Karl
Gerhard G. Karl, Shareholder

Vivienne S. Karl
Vivienne S. Karl, Shareholder



[Department of State](#) / [Division of Corporations](#) / [Search Records](#) / [Search by Entity Name](#) /

Detail by Entity Name

Florida Limited Liability Company
NORTH PORT INVESTMENT ONE LLC

Filing Information

Document Number	L15000100482
FEI/EIN Number	47-4242961
Date Filed	06/09/2015
Effective Date	06/09/2015
State	FL
Status	ACTIVE

Principal Address

12597 TAMIAMI TRL
NORTH PORT, FL 34287

Mailing Address

6903 CONGRESS ST
NEW PORT RICHEY, FL 34653

Changed: 04/12/2019

Registered Agent Name & Address

PATEL, VIJAY
6903 CONGRESS ST
NEW PORT RICHEY, FL 34653

Address Changed: 04/12/2019

Authorized Person(s) Detail

Name & Address

Title AMBR

PATEL, VIJAY
6903 CONGRESS ST
NEW PORT RICHEY, FL 34653

Annual Reports

Report Year	Filed Date
2021	04/01/2021
2022	03/16/2022

2023

03/24/2023

Document Images

[03/24/2023 -- ANNUAL REPORT](#)

View image in PDF format

[03/16/2022 -- ANNUAL REPORT](#)

View image in PDF format

[04/01/2021 -- ANNUAL REPORT](#)

View image in PDF format

[05/05/2020 -- ANNUAL REPORT](#)

View image in PDF format

[04/12/2019 -- ANNUAL REPORT](#)

View image in PDF format

[04/25/2018 -- ANNUAL REPORT](#)

View image in PDF format

[04/25/2017 -- ANNUAL REPORT](#)

View image in PDF format

[04/02/2016 -- ANNUAL REPORT](#)

View image in PDF format

[06/09/2015 -- Florida Limited Liability](#)

View image in PDF format

Hi,

Good Morning

Dear Sir/Madam

To, Planner Analyst

Planning & Zoning Division
Development Services Department
4790 City Hall Boulevard
North Port, FL 34286

Sub: - Project Narrative

I am (Manish Patel) owner of the North Port Investment One LLC Located at 12597, Tamiami trail S, North Port, FL-34287. I would like to apply for the city water line and city sewer connect with city. Would like to do upgrade the water system and remove the septic system and connect it to the city.

Thanks

Warm Mineral springs Motel


12597 Tamiami Trail S,

North Port, FL-34287

9414264029

wmsmotel@aol.com

BOUNDARY SURVEY WITH IMPROVEMENTS LOCATED CERTIFIED TO:
SPRING MOTEL, LLC

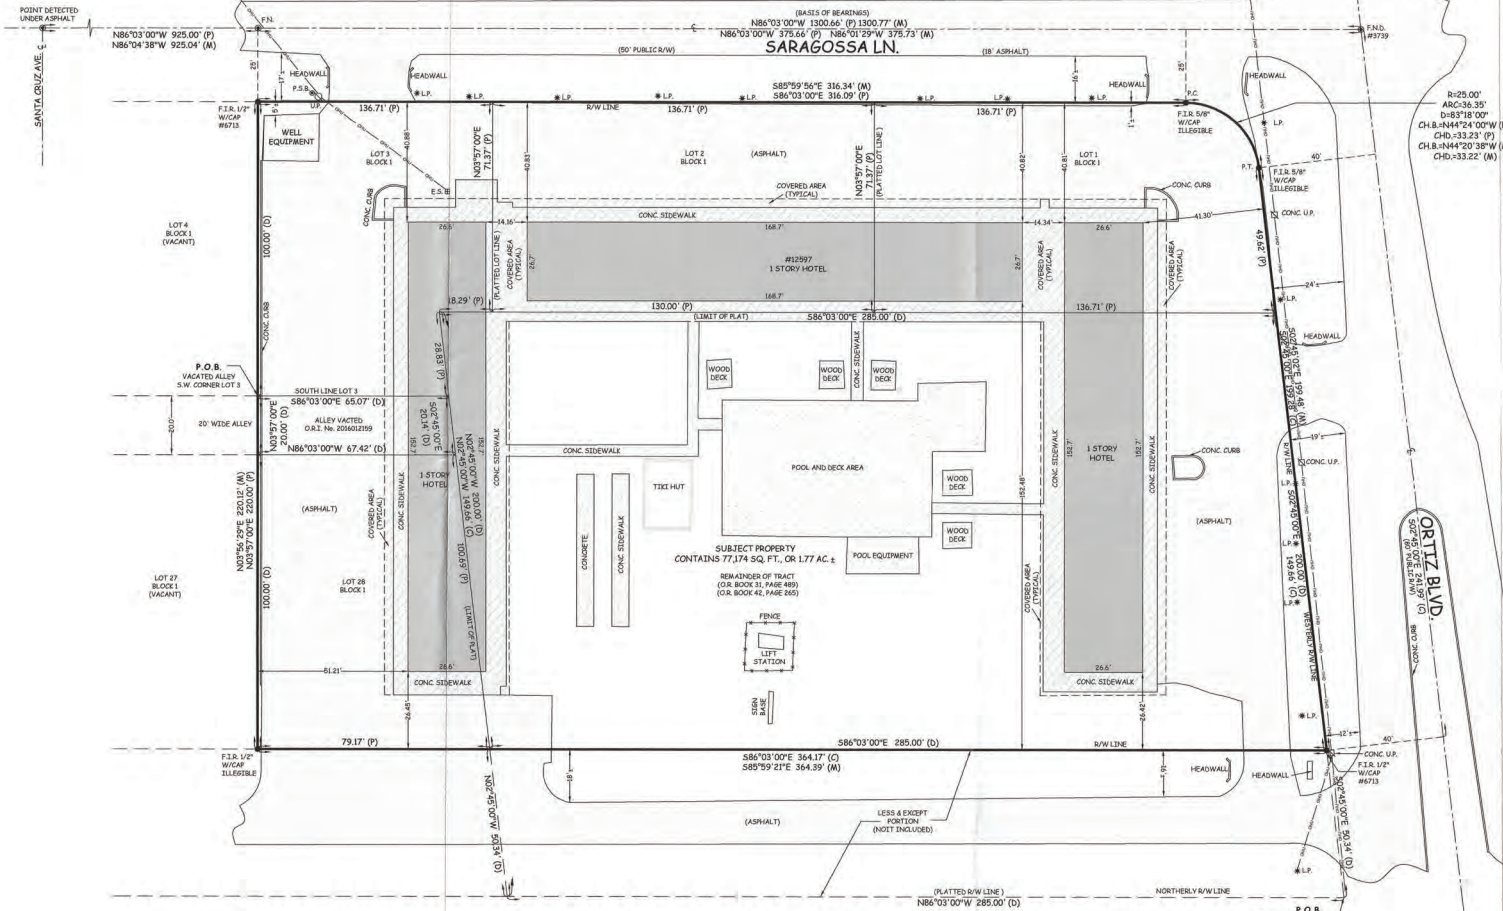

- LEGEND**
- FE = FLOOR EQUIPMENT
 - S.I.A. = SET 1/2" DIAM RODS WITH CAP "BEN 3"
 - F.I.R. = FOUND IRON ROD
 - F.I.P. = FOUND IRON PIPE
 - S.N. = SET NAIL AND BENCH "BEN 3"
 - F.N. = FOUND NAIL
 - F.N.D. = FOUND NAIL AND DISC
 - P.C.R. = PERMANENT CONTROL POINT
 - P.A.M. = PERMANENT REFERENCE MONUMENT
 - D.H. = DRILL HOLE
 - C.M. = CONCRETE MONUMENT
 - (M) = MEASURED DATA
 - (P) = RECORD PLAT DATA
 - (C) = CALCULATED DATA
 - R = RADIUS
 - CH = CHORD LENGTH
 - CH.B. = CHORD BEARING
 - P.O.L. = POINT ON LINE
 - B.W. = BRIGHT OF WAY
 - F.F.E. = FINISHED FLOOR ELEVATION
 - L.V. = LAST DAY IN FIELD
 - D.U.E. = SWAMP AND UTILITY EASEMENT
 - N.G.V.D. = NATIONAL GEODETIC VERTICAL DATUM
 - N.A.V.D. = NATIONAL AMERICAN VERTICAL DATUM
 - P.S.M. = PROFESSIONAL SURVEYOR AND MAPPER
 - L.P. = LIGHT POLE
 - C.E. = COVERED ENTRY
 - C. = CONCRETE
 - F. = PAVEMENT
 - P.C. = POINT OF CURVATURE
 - P.I. = POINT OF INTERSECTION
 - P.T. = POINT OF TANGENCY
 - C. = CENTERLINE
 - W.A. = WATER METER
 - W.E. = WELL EQUIPMENT
 - F.N.D. = FOUND
 - D.O.B. = DATE OF BIRTH
 - E.O.W. = EDGE OF WATER
 - T.O.P. = TOP OF BANK
 - O.U.V. = OVERHEAD UTILITIES
 - U.P. = UTILITY POLE
 - R.U.V. = RAY WIRE
 - P.B. = PHONE SERVICE BOX
 - M.H. = MANHOLE
 - F.A. = FIRE HYDRANT
 - C.B. = CATCH BASIN
 - B.M. = BENCH MARK
 - S.V. = SEWER VALVE
 - W.V. = WATER VALVE
 - W.C.A.P. = WITH CAP
 - E.L. = ELEVATION
 - L.B. = LICENSED BUSINESS
 - P.O.B. = POINT OF BEGINNING
 - = BENCH MARK/BOUNDARY LINE
 - = WHERE APPLICABLE

LEGAL DESCRIPTION (INSTRUMENT #202408700)
 LOTS 1, 2 AND 3, BLOCK 1, UNIT 78, WARM MINERAL SPRINGS AS PER PLAT THEREOF RECORDED IN PLAT BOOK 9, PAGE 7 AND 10 OF THE PUBLIC RECORDS OF SARASOTA COUNTY, FLORIDA, ALSO A TRACT OF LAND 288 FEET BY 200 FEET LYING ON THE WESTERN SIDE OF ORTIZ BLVD. AT THE INTERSECTION OF ORTIZ BLVD. AND U.S. 90, SAID TRACT OF LAND BEING MORE PARTICULARLY DESCRIBED AS FOLLOWS: BEGINNING AT THE INTERSECTION OF THE WESTERN R/W LINE OF ORTIZ BLVD. AND THE NORTHERLY R/W LINE OF U.S. 90 (TAMiami TRAIL); THENCE S 88 DEG 01' 10" ALONG SAID NORTHERLY R/W LINE 288 FEET; THENCE N 01 DEG 48' W 200 FEET; THENCE S 88 DEG 03' 288 FEET TO THE WESTERN R/W LINE OF ORTIZ BLVD.; THENCE S 1 DEG 45' E ALONG SAID R/W LINE 200 FEET TO THE N.W. CORNER OF THE WESTERN R/W LINE OF SECTION 39, TOWNSHIP 39 SOUTH, RANGE 20 EAST, SARASOTA COUNTY, FLORIDA; LESS THE FOLLOWING DESCRIBED PARCELS OF LAND BEGINNING AT THE INTERSECTION OF THE WESTERN R/W LINE OF ORTIZ BLVD. WITH THE N.E. CORNER OF TAMiami TRAIL, 40' EAST PARALLEL TO THE NORTH LINE OF TAMiami TRAIL, 288 FEET; THENCE NORTH 1 DEG 40' WEST PARALLEL TO THE WEST LINE OF ORTIZ BLVD., 20.34 FEET; THENCE SOUTH 88 DEG 03' EAST PARALLEL TO THE NORTH LINE OF TAMiami TRAIL, 288 FEET TO THE WEST LINE OF ORTIZ BLVD.; THENCE SOUTH 1 DEG 40' EAST ALONG THE WEST LINE OF ORTIZ BLVD., 50.34 FEET TO THE P.O.B. PER DEED RECORDED MAY 9, 1997, D.R. BOOK 31, PAGE 489, AND CONNECTIVE DEED RECORDED JULY 3, 1977, D.R. BOOK 45, PAGE 203, PUBLIC RECORDS OF SARASOTA COUNTY, FLORIDA.

AND:
 A PART OF A VACATED 20' WIDE ALLEY PER RESOLUTION RECORDED IN OFFICIAL RECORDS INSTRUMENT NO. 20240299, OF THE PUBLIC RECORDS OF SARASOTA COUNTY, FLORIDA, SITUATED WITHIN BLOCK 1, WARM MINERAL SPRINGS, UNIT NO. 78, AS SHOWN ON PLAT THEREOF RECORDED IN PLAT BOOK 9, PAGE 7, OF THE PUBLIC RECORDS OF SARASOTA COUNTY, FLORIDA, DESCRIBED AS FOLLOWS:
 BEGIN AT THE SOUTHWEST CORNER OF LOT 3, BLOCK 1, WARM MINERAL SPRINGS, UNIT NO. 78, AS SHOWN ON THE PLAT THEREOF RECORDED IN PLAT BOOK 9, PAGE 7, OF THE PUBLIC RECORDS OF SARASOTA COUNTY, FLORIDA; THENCE S 88 DEG 03' 288 FEET; ALONG THE SOUTHWEST CORNER OF SAID LOT 3, A DISTANCE OF 86.00 FEET TO THE SOUTHWEST CORNER OF SAID LOT 3, SAME BEING A POINT ON THE BOUNDARY LINE OF SAID PLAT OF WARM MINERAL SPRINGS, UNIT 78, THENCE S 88 DEG 03' 288 FEET; ALONG SAID BOUNDARY LINE OF THE PLAT OF WARM MINERAL SPRINGS, UNIT NO. 78, SAME BEING THE EASTERN TERMINUS OF SAID 20' WIDE ALLEY, A DISTANCE OF 20.34 FEET TO THE NORTHEAST CORNER OF LOT 28 OF SAID BLOCK 1, WARM MINERAL SPRINGS, UNIT NO. 78, THENCE N 88 DEG 03' 288 FEET; ALONG THE NORTH LINE OF SAID LOT 28, A DISTANCE OF 86.00 FEET TO THE NORTHERN CORNER OF SAID LOT 28, THENCE N 01 DEG 48' W, ALONG THE NORTHERLY EXTENSION OF THE WEST LINE OF SAID LOT 28, A DISTANCE OF 20.00 FEET TO THE POINT OF BEGINNING.

BEGIN IN SECTION 36, TOWNSHIP 39 SOUTH, RANGE 20 EAST, SARASOTA COUNTY, FLORIDA.
 PARCEL CONTAINS 17714 ACRES, OR 77,174 SQUARE FEET ±.
 SUBJECT TO A BLANKET EASEMENT FOR CABLE TV RECORDED IN OFFICIAL RECORDS BOOK 282, PAGE 1742, PUBLIC RECORDS OF SARASOTA COUNTY, FLORIDA.

SUBVISOR'S NOTATIONS:
 PER FEMA FLOOD MAP FLOOD ZONE 1X 500', BASE FLOOD ELEVATION 11.4'.
 COMMUNITY MAP PREPARED DATE 03/07, DATE REPRINTED 11-14-16.
 BEARINGS ARE BASED ON THE RECORD PLAT.
 ALL DISTANCES AND ELEVATIONS ARE EXPRESSED IN DECIMAL FEET.
 UNLESS NOTED OTHERWISE, THIS SURVEY IS NOT INTENDED TO SCALE AND FOR INFORMATIONAL PURPOSES ONLY.
 LANDSCAPING, UNDERGROUND UTILITIES AND NON PERMANENT IMPROVEMENTS HAVE NOT BEEN LOCATED.
 TREES THAT ARE LEANING AND THAT ARE STORM DAMAGED HAVE NOT BEEN LOCATED.
 THIS SURVEY IS NOT INTENDED TO MEET ANY LOCAL ORDINANCE OR STANDARD UNLESS STATED OTHERWISE.

NOTE: THE UNDERSIGNED AND GEN 3 LAND SURVEYING, INC. MAKE NO WARRANTIES, GUARANTEES OR REPRESENTATIONS REGARDING INFORMATION SHOWN HEREON PERTAINING TO EASEMENTS, RIGHT-OF-WAYS, SETBACK LINES, AGREEMENTS, RESERVATIONS, AND OTHER SIMILAR MATTERS, EXCEPT AS NOTED OTHERWISE. INFORMATION ON RECORDS FOR THE ABILITY OR INABILITY TO USE THIS PARCEL OF LAND FOR ANY PURPOSE IS NOT INCLUDED IN THIS SURVEY. THE SURVEY METHOD AS SHOWN WAS MADE WITHOUT BENEFIT OF A TITLE REPORT UNLESS NOTED OTHERWISE. THIS SURVEY IS NOT INTENDED TO SCALE AND FOR INFORMATIONAL PURPOSES ONLY. ANY ADDITIONS AND/OR DELETIONS TO THIS SKETCH OR DUALICATION OF THIS SKETCH IS PROHIBITED WITHOUT THE WRITTEN CONSENT OF THE UNDERSIGNED. THIS SURVEY IS PREPARED SPECIFICALLY FOR THE PARTY OR PARTIES LISTED ABOVE. USE OF THIS SURVEY BY OTHERS FOR LENDING, CONSTRUCTION, OR ANY OTHER REASON, WILL BE AT THE SOLE RISK OF THE USER. WHERE APPLICABLE, FLOOD ZONE INFORMATION HAS BEEN OBTAINED FROM THE F.E.M.A. FLOOD INSURANCE RATE MAPS AS COPIED TO THE CLIENT. IT IS THE RESPONSIBILITY OF THE CLIENT TO OBTAIN THE FLOOD ZONE INFORMATION AND ANY APPLICABLE BASE FLOOD ELEVATION REQUIREMENTS WITH THE LOCAL GOVERNMENT BODY AND THE FEDERAL EMERGENCY MANAGEMENT AGENCY FOR A FINAL DETERMINATION. WHERE APPLICABLE, SPOT ELEVATIONS AND THEIR LOCATIONS ARE APPROPRIATE UNLESS NOTED OTHERWISE. ONLY MEASURABLE TOPOGRAPHY HAS BEEN OBTAINED. TOPOGRAPHY BETWEEN SPOT ELEVATIONS MAY VARY GREATLY. THIS SHOULD BE CONSIDERED IF SPOT ELEVATIONS ARE TO BE USED FOR DESIGN AND FILL CALCULATION PURPOSES. ADDITIONAL TOPOGRAPHY MAY BE NECESSARY. UNDESIGNATED WETLANDS IF ANY HAVE NOT BEEN IDENTIFIED.

TAMiami TRAIL (U.S. #41)
 (PUBLIC R/W)

P.O.B. SUBJECT PROPERTY
 INTERSECTION WESTERN R/W OF ORTIZ AND NORTHERLY R/W OF U.S. 90.

Gen 3 LAND SURVEYING INC.
 17840 TOLEDO BLVD BLVD, SUITE B, PORT CHARLOTTE, FL, 33948
 info@gen3survey.com
 (941) 629-5801 T.L.B. # 8460

BOUNDARY SURVEY WITH IMPROVEMENTS LOCATED

REVISION:	DATE:	DESCRIPTION:

I HEREBY CERTIFY THAT THIS SURVEY WAS MADE UNDER MY RESPONSIBLE CHARGE AND MEETS THE STANDARDS OF PRACTICE FOR SURVEYS AS SET FORTH BY THE FLORIDA BOARD OF PROFESSIONAL SURVEYORS AND MAPPERS IN CHAPTER 65-17, FLORIDA ADMINISTRATIVE CODE, PURSUANT TO SECTION 460.07, FLORIDA STATUTES.

[Signature]
 R.J. STRICKLAND, III, S.S.L.C.
 FLORIDA REGISTRATION # 7837

DATE 7-18-23

33-2099

Sarasota County Tax Collector

generated on 8/3/2023 12:27:04 PM EDT

Tax Record

Last Update: 8/3/2023 12:27:04 PM EDT

Register for eBill

Ad Valorem Taxes and Non-Ad Valorem Assessments

The information contained herein does not constitute a title search and should not be relied on as such.


Account Number	Type Tax	Tax Year
0791020004	REAL ESTATE	2022
Mailing Address NORTH PORT INVESTMENT ONE LLC 14106 US HWY 19 HUDSON FL 34667		Property Address 12597 TAMIAMI TRL S 001 Old Account Number 0791-02-0004
Base Exempt Amount	Taxable Value	
see below	see below	
Exemption Detail	Millage Code	Escrow Code
NO EXEMPTIONS	0100	
Legal Description		
12597 TAMIAMI TRL S LOTS 1, 2, 3 & 28, BLK 1, WARM MINERAL SPRINGS UNIT 78, TOGETHER WITH BEG AT INTRS OF THE WLY R/W OF ORTIZ BLVD & NLY R/W OF US HWY 41 TH N 86-03 W 285 FT TH N 02-45 W 200 FT TH S 86-03 E 285 FT TH S 02-45 E 200 FT TO POB, LESS BEG AT INTRS OF Additional Legal		
Ad Valorem Taxes		
Taxing Authority	Rate	Assessed Exemption Value Amount
Sarasota Co. General Revenue	3.2497	1,022,450 0
Mosquito Control	0.0500	1,022,450 0
Sarasota Co. Hospital Dist.	1.0420	1,022,450 0
West Coast Inland Navigation	0.0394	1,022,450 0
SW FL Water Management Dist.	0.2260	1,022,450 0
Bonds-Debt Service	0.0915	1,022,450 0
Sarasota Co. Legacy Trl	0.0551	1,022,450 0
Sarasota School Board		
School Board - State	3.0240	1,118,300 0
School Board - Local	3.2480	1,118,300 0
Emergency Medical Services	0.6600	1,022,450 0
	Total Millage	Total Taxes
	11.6857	\$12,549.21
Non-Ad Valorem Assessments		
Code	Levying Authority	Amount
F052	Sarasota County Fire Rescue	\$4,322.40
W056	Stormwater Utility	\$1,539.16
Total Assessments		\$5,861.56
Taxes & Assessments		\$18,410.77
If Paid By		Amount Due
		\$0.00

Date Paid	Transaction	Receipt	Item	Amount Paid
11/29/2022	PAYMENT	2009469.0002	2022	\$17,674.34

Prior Year Taxes Due
NO DELINQUENT TAXES



Utilities Department
6644 West Price Boulevard
North Port, Florida 34291-4106
(941) 240-8000 Fax (941) 240-8023

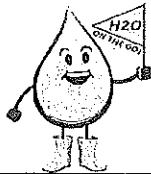

AVAILABILITY OF WATER AND/OR SEWER SERVICES LETTER

Date: 08.3.23

Customer Information:

Name: Vijay Patel, Warm Mineral Spring Motel

Phone Number: 941-626-7718 Fax:

Parcel ID: 0791-020004

Per Your Inquiry of: Lot(s) 1232 28 Block 1 Warm Mineral Springs Section 36

Street Name 12597 S Tamiami Trail North Port FL 34287

*If water and/or sewer service is noted below as NOT being available, any representation contained herein is valid only for a period of thirty (30) days from the date of this letter. If an executed New Residential Service form, along with the proper payment, is not made within the prescribed period, said representation will be null and void.

Please note: A completed copy of this form will be required prior to a building permit being issued. No payment will be accepted without this form.

If you have any questions, please do not hesitate to contact our office at (941) 240-8000.

Sincerely,
NORTH PORT UTILITIES

FOR OFFICE USE ONLY

Verified By: Michael Vuolo Date: 8-8-23

*Water Service: [checked] is [] is not [] is conditional**
*Sewer Service: [] is [] is not [checked] is conditional**

**CONDITIONAL APPROVAL PENDING WATER/SEWER LINES CERTIFIED AND TURNED OVER TO THE CITY OF NORTH PORT. METER FEES TO BE PAID BEFORE CERTIFICATE OF OCCUPANCY WILL BE ISSUED.

Type of Installation: [] set [] short [checked] long

Length of front footage for property: 250 feet

Meter Set: [] Left [] Right [checked] Other, please specify: Front Center



0791020004

Show search results for 07910...

Popup Panel Exhibit A to Ordinance 2024-08

Select Feature(s) in the map

Zoom to Clear Selected

Account Number: 0791020004

ACCOUNT	0791020004
ID	0791020004
STATUS_CODE	0
NAME1	NORTH PORT INVESTMENT ONE LLC
NAME_ADD2	
NAME_ADD3	
NAME_ADD4	14106 US HWY 19
NAME_ADD5	
CITY	HUDSON
STATE	FL
ZIP	34667
COUNTRY	
LOCN	12597
LOCN_SUFFIX	
LOCD	S
LOCS	TAMIAMI
LOCT	TRL
LOCD_SUFFIX	
UNIT	
LOCCITY	NORTH PORT
LOCSTATE	FL
LOCZIP	34287
Full Address	12597 S TAMIAMI TRL NORTH PORT FL, 34287
STCD	Hotels/motels/lodging (1-40 units)
SUBD	0000
TXCD	0100
MUNICIPALITY	Sarasota County
SECT	36
TWSP	39S
RANG	20E
CENSUS	121150027213
JUST	1,292,600.00
ASSD	1,124,695.00
TXBL	1,124,695
EXEMPTIONS	0.00



City of North Port
Neighborhood Development Services
 4970 City Hall Boulevard, North Port, FL 34286
 Phone: (941) 429-7156 Fax: (941) 429-7164
 Web www.cityofnorthport.com

Name of Applicant: Patel Manish

Name of Corporation/LLC (If Applicable):
North Port one Investment LLC

Phone: 941-426-4029

FAX No: _____

E-mail: _____

Property Location Street Address: 12597, S Tamiami Trail
North Port, FL 34287

Property Description

Parcel I.D. No. (s) (Additional PID's should be listed on an attached sheet) Look for attached sheet

Annexation Calculation

Function	Fees	
10 acres or less	\$1,200	
Over 10 acres and Under 50 acres	\$1,600	
Over 50 acres	\$2,500	
	Total:	

-All fees should be made payable to the City of North Port. Fees must be paid prior to the processing of the submittal.

-Other billable fees will be assessed and will be required to be paid by the applicant as stated on the billable fee agreement.

Please contact Planning Staff if you have any questions, [941.429.7156](tel:941.429.7156)

BILLABLE FEE PAYMENT AGREEMENT

RECEIVED

By Sherry Willette-Grondin at 8:07 am, Jan 04, 2024

I/WE agree to pay all the costs associated with processing this application petition. Payment is due within 10 days of receipt of an invoice, and all processing of the petition will stop if payments are not made within 10 days.

Name(s): Warm Mineral Spring Motel

Billing Address: 12597, Tamiami Trail S, North Port, FL 34287

Contact Number: 941-626-7718 / 941-426-4029 (office)

Contact E-mail: wmsmotel@901.com

I understand and agree to the conditions outlined in this agreement, and certify that all the information provided is correct.

Signature: m. Patel

Witness: KAUSHAL PATEL

Print Name: MANISH PATEL

Print Name: KAUSHAL PATEL

Date: 1-2-2024

Date: 1-2-24

Applicants are billed for Legal Advertisement costs and actual postage costs for Adjacent Property Owner notifications. Fees will vary based on size of advertisement selected by the local newspaper, and amount of property owners to be notified.

To be filled out by Planning Staff
Petition Number: ANX- 23-190

EXHIBIT "A"

DESCRIPTION:

Lots 1, 2, 3, and 28, Block 1, Unit 78, WARM MINERAL SPRINGS as per plat thereof, recorded in Plat Book 9, Pages 7 and 7A, of the Public Records of Sarasota County, Florida. ALSO, a tract of land 285 feet by 200 feet lying on the Westerly side of Ortiz Blvd. at the intersection of Ortiz Blvd. and U.S. 41, said tract of land being more particularly described as follows: Beginning at the Intersection of the Westerly R/W line of Ortiz Blvd., and the Northerly R/W line of U.S. 41 (Tamiami Trail); thence N 86 deg. 03' W., along said Northerly R/W line 285 feet; thence N 02 deg. 45' W 200 feet; thence S 86 deg. 03' E 285 feet to the Westerly R/W line of Ortiz Blvd.; thence S 2 deg. 45' E along said R/W line 200 feet to the POB. All lying and being in Section 36, Township 39 South, Range 20 East, Sarasota County, Florida, LESS the following described parcel of land: Beginning at the intersection of the West Line of Ortiz Blvd. with the N line of Tamiami Trail (U.S. 41) thence North 86 deg. 03' West along said Tamiami Trail, 285 feet; thence North 2 deg. 45' West parallel to the West Line of Ortiz Blvd., 50.34 feet; thence South 86 deg. 03' East parallel to the North line of the Tamiami Trail, 285 feet to the West line of Ortiz Blvd.; thence South 2 deg. 45' East along the West line of Ortiz Blvd., 50.34 feet to the POB, per deed recorded May 9, 1957, O.R. Book 31, Page 489, and corrective deed recorded July 3, 1957, O.R. Book 42, Page 265, Public Records of Sarasota County, Florida.

AND:

A part of a vacated 20 ft. wide alley per Resolution recorded in Official Records Instrument No. 2016012159, of the Public Records of Sarasota County, Florida, situated within Block 1, WARM MINERAL SPRINGS, Unit No. 78, as shown on the plat thereof recorded in Plat Book 9, Page 7, of the Public Records of Sarasota County, Florida, described as follows:


Begin at the Southwest corner Lot 3, Block 1, WARM MINERAL SPRINGS, Unit No. 78, as shown on the plat thereof recorded in Plat Book 9, Page 7, of the Public Records of Sarasota County, Florida; thence S.86°03'00"E., along the South line of said Lot 3, a distance of 65.07 feet to the Southeast corner of said Lot 3, same being a point on the boundary line of said Plat of WARM MINERAL SPRINGS, Unit No. 78; thence S.02°45'00"E., along said boundary line of the plat of WARM MINERAL SPRINGS, Unit No. 78, same being the easterly terminus of a 20 ft. wide alley, a distance of 20.14 feet, to the Northeast corner of Lot 28, of said Block 1, WARM MINERAL SPRINGS, Unit No. 78; thence N.86°03'00"W., along the North line of said Lot 28, a distance of 67.42 feet to the Northwest corner of said Lot 28; thence N.03°57'00"E, along the northerly extension of the West line of said Lot 28, a distance of 20.00 feet to the POINT OF BEGINNING.

Being in Section 36, Township 39 South, Range 20 East, Sarasota County, Florida.


Parcel Contains 1.7716 Acres, or 77,172 Square Feet±.

Subject to a Blanket Easement for Cable TV recorded in Official Records Book 2182, Page 1742, Public records of Sarasota County, Florida.

BOUNDARY SURVEY WITH IMPROVEMENTS LOCATED CERTIFIED TO:
SPRING MOTEL, LLC

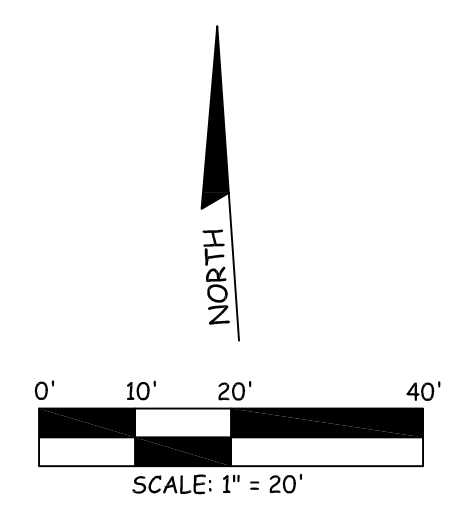

- LEGEND:
- P.E. = POOL EQUIPMENT
 - S.I.R. = SET 1/2" IRON ROD WITH CAP "GEN 3"
 - F.I.R. = FOUND IRON ROD
 - F.I.P. = FOUND IRON PIPE
 - S.N. = SET NAIL AND DISK "GEN 3"
 - F.N. = FOUND NAIL
 - F.N.D. = FOUND NAIL AND DISK
 - P.C.P. = PERMANENT CONTROL POINT
 - P.R.M. = PERMANENT REFERENCE MONUMENT
 - D.H. = DRILL HOLE
 - C.M. = CONCRETE MONUMENT
 - (M) = MEASURED DATA
 - (P) = RECORD PLAT DATA
 - (C) = CALCULATED DATA
 - D = DELTA
 - R = RADIUS
 - CHD. = CHORD LENGTH
 - CH.B. = CHORD BEARING
 - P.O.L. = POINT ON LINE
 - R/W = RIGHT-OF-WAY
 - F.F.E. = FINISHED FLOOR ELEVATION
 - * = LAST DAY IN FIELD
 - D.U.E. = DRAINAGE AND UTILITY EASEMENT
 - N.G.V.D. = NATIONAL GEODETIC VERTICAL DATUM
 - N.A.V.D. = NATIONAL AMERICAN VERTICAL DATUM
 - P.S.M. = PROFESSIONAL SURVEYOR AND MAPPER
 - L.P. = LIGHT POLE
 - C.E. = COVERED ENTRY
 - C. = CONCRETE
 - P. = PAVER BRICKS
 - P.C. = POINT OF CURVATURE
 - P.I. = POINT OF INTERSECTION
 - P.T. = POINT OF TANGENCY
 - C. = CENTERLINE
 - W.M. = WATER METER
 - W.E. = WELL EQUIPMENT
 - FN.D. = FOUND
 - A.T.O.S. = AT TIME OF SURVEY
 - E.O.W. = EDGE OF WATER
 - T.O.B. = TOP OF BANK
 - O.H.U. = OVERHEAD UTILITIES
 - U.P. = UTILITY POLE
 - GUY = GUY WIRE
 - S.B. = PHONE SERVICE BOX
 - M.H. = MANHOLE
 - F.H. = FIRE HYDRANT
 - C.B. = CATCH BASIN
 - B.M. = BENCH MARK
 - S.V. = SEWER VALVE
 - W.V. = WATER VALVE
 - W/CAP = WITH CAP
 - EL. = ELEVATION
 - L.B. = LICENSED BUSINESS
 - CONC. = CONCRETE
 - P.O.B. = POINT OF BEGINNING
 - = DENOTES BOUNDARY LINE WHERE APPLICABLE

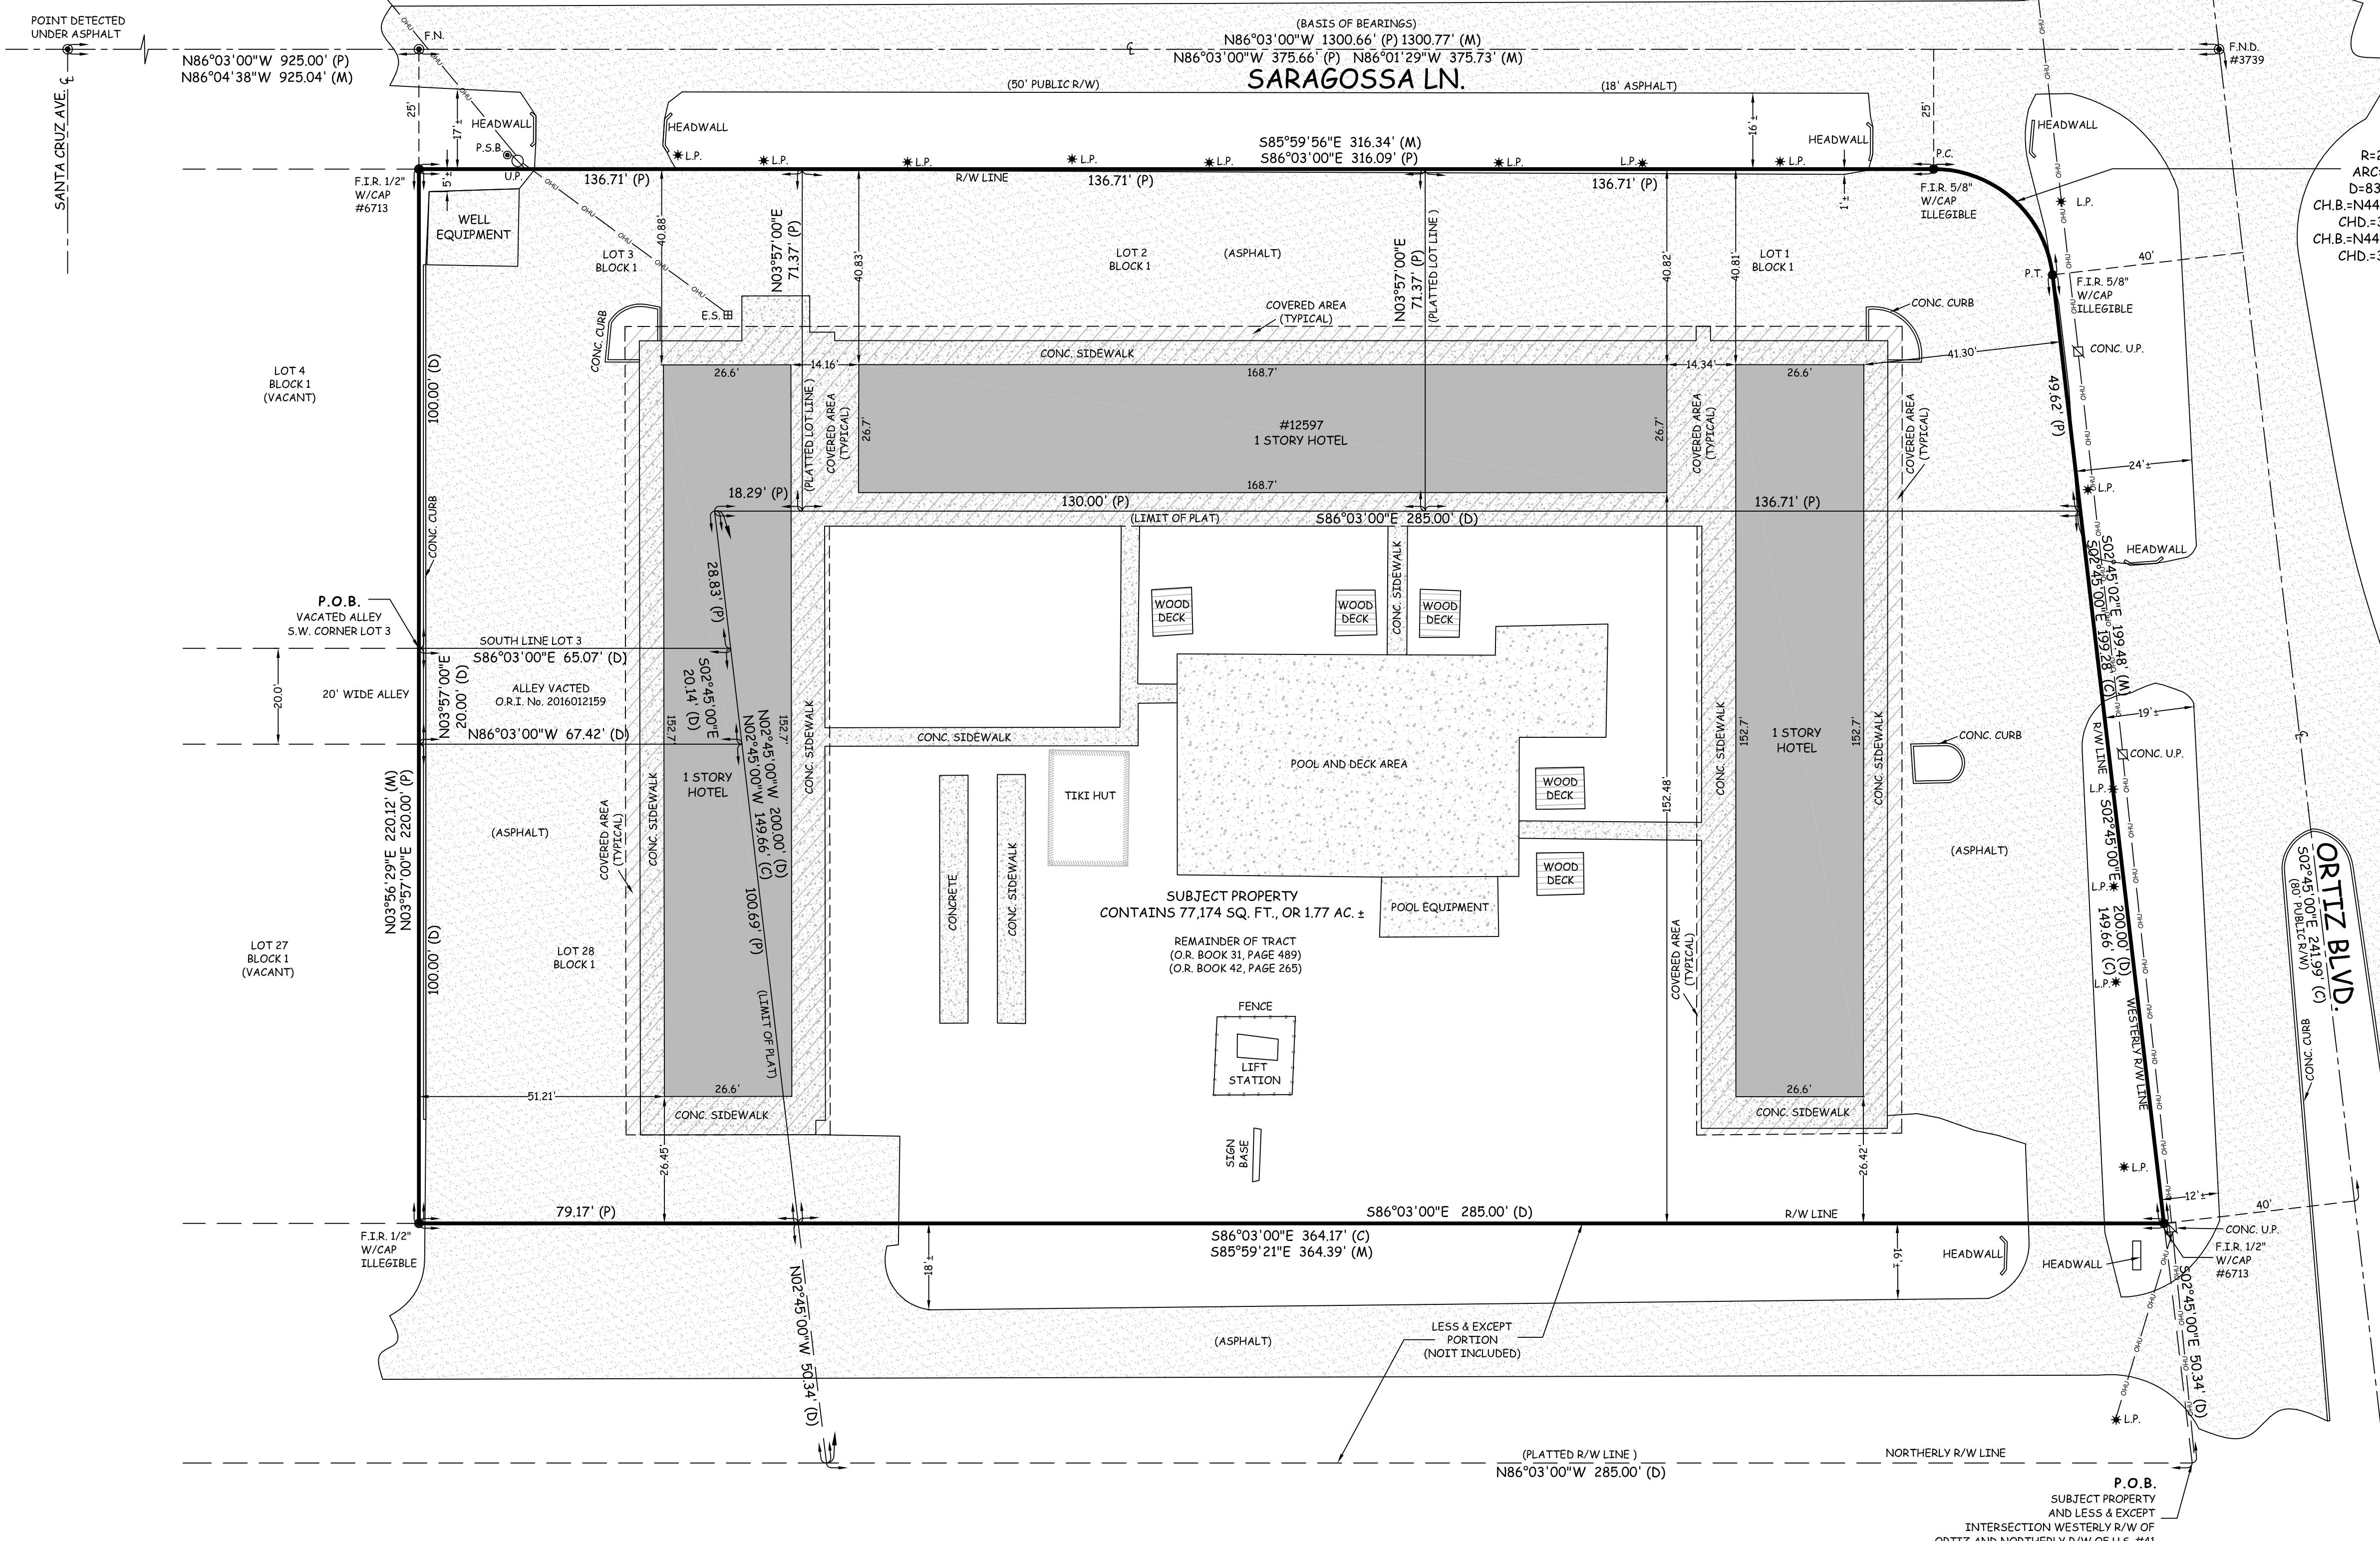

SURVEYOR'S NOTATIONS:
 PER FEMA FLOOD MAP, FLOOD ZONE "X 500", BASE FLOOD ELEVATION = N/A, COMMUNITY MAP #120279, PANEL 0370F, DATE PRINTED 11-4-16.
 BEARINGS ARE BASED ON THE RECORD PLAT.
 ALL DISTANCES AND ELEVATIONS ARE EXPRESSED IN DECIMAL FEET.
 SYMBOLS DEPICTED ON THIS SKETCH ARE NOT TO SCALE AND FOR INFORMATIONAL PURPOSES ONLY.
 LANDSCAPING, UNDERGROUND UTILITIES AND NON PERMANENT IMPROVEMENTS HAVE NOT BEEN LOCATED.
 TREES THAT ARE LEANING AND THAT ARE STORM DAMAGED HAVE NOT BEEN LOCATED.
 THIS SURVEY IS NOT INTENDED TO MEET ANY LOCAL ORDINANCE OR STANDARD UNLESS STATED HEREON.

NOTE: THE UNDERSIGNED AND GEN 3 LAND SURVEYING, INC. MAKE NO WARRANTIES, GUARANTEES OR REPRESENTATIONS REGARDING INFORMATION SHOWN HEREON PERTAINING TO EASEMENTS, RIGHT-OF-WAYS, SETBACK LINES, AGREEMENTS, RESERVATIONS, AND OTHER SIMILAR MATTERS, EXCEPT PLATTED EASEMENTS WHERE APPLICABLE. DETERMINATION OR RESEARCH FOR THE ABILITY OR INABILITY TO USE THIS PARCEL OF LAND FOR ANY PURPOSE IS NOT INCLUDED IN THIS SURVEY. THE SURVEY SKETCH AS SHOWN WAS MADE WITHOUT BENEFIT OF A TITLE REPORT UNLESS NOTED OTHERWISE. THIS SKETCH IS NOT VALID UNLESS IT BEARS AN ORIGINAL SIGNATURE AND AN EMBOSSED SURVEYOR'S SEAL. ANY ADDITIONS AND/OR DELETIONS TO THIS SKETCH, OR DUPLICATION OF THIS SKETCH, IS PROHIBITED WITHOUT THE WRITTEN CONSENT OF THE UNDERSIGNED. THIS SURVEY IS PREPARED SPECIFICALLY FOR THE PARTY OR PARTIES LISTED ABOVE. USE OF THIS SURVEY BY OTHERS FOR LENDING, DESIGN, CONSTRUCTION, OR ANY OTHER REASON, WILL BE AT THE SOLE RISK OF THE USER. WHERE APPLICABLE, FLOOD ZONE INFORMATION HAS BEEN DETERMINED FROM THE F.E.M.A. FLOOD INSURANCE RATE MAPS AS A COURTESY TO THE CLIENT. IT IS THE RESPONSIBILITY OF THE CLIENT TO VERIFY THE FLOOD ZONE INFORMATION AND ANY APPLICABLE BASE FLOOD ELEVATION REQUIREMENTS WITH THE LOCAL GOVERNING BODY AND THE FEDERAL EMERGENCY MANAGEMENT AGENCY FOR A FINAL DETERMINATION. WHERE APPLICABLE, SPOT ELEVATIONS AND THEIR LOCATIONS ARE APPROXIMATE, UNLESS NOTED OTHERWISE. ONLY MINIMUM TOPOGRAPHY HAS BEEN OBTAINED. TOPOGRAPHY BETWEEN SPOT ELEVATIONS MAY VARY GREATLY. THIS SHOULD BE CONSIDERED IF SPOT ELEVATIONS ARE TO BE USED FOR DESIGN AND FILL CALCULATION PURPOSES. ADDITIONAL TOPOGRAPHY MAY BE NECESSARY. JURISDICTIONAL WETLANDS IF ANY HAVE NOT BEEN DETERMINED.

TAMIAMI TRAIL (U.S. #41)
(PUBLIC R/W)

BOUNDARY SURVEY WITH IMPROVEMENTS LOCATED

NOTE: LAST DAY IN FIELD 7-18-23*


REVISION:	DATE:	DESCRIPTION:
ORIGINAL SURVEY	7-18-23*	
REVISE LEGAL DESCRIPTION	2-26-24	

I HEREBY CERTIFY THAT THIS SURVEY WAS MADE UNDER MY RESPONSIBLE CHARGE AND MEETS THE "STANDARDS OF PRACTICE FOR SURVEYS" AS SET FORTH BY THE FLORIDA BOARD OF PROFESSIONAL SURVEYORS AND MAPPERS IN CHAPTER 53-17, FLORIDA ADMINISTRATIVE CODE, PURSUANT TO SECTION 472.027, FLORIDA STATUTES.

PRINTED COPIES OF THIS DOCUMENT ARE NOT CONSIDERED SIGNED AND SEALED UNLESS THE SHA AUTHENTICATION CODE MUST BE VERIFIED ON ANY ELECTRONIC COPIES.



Gen³ LAND SURVEYING INC.


17840 TOLEDO BLADE BLVD, SUITE B, PORT CHARLOTTE, FL 33948
 info@gen3survey.com
 (941)-629-6801 L.B. # 8460

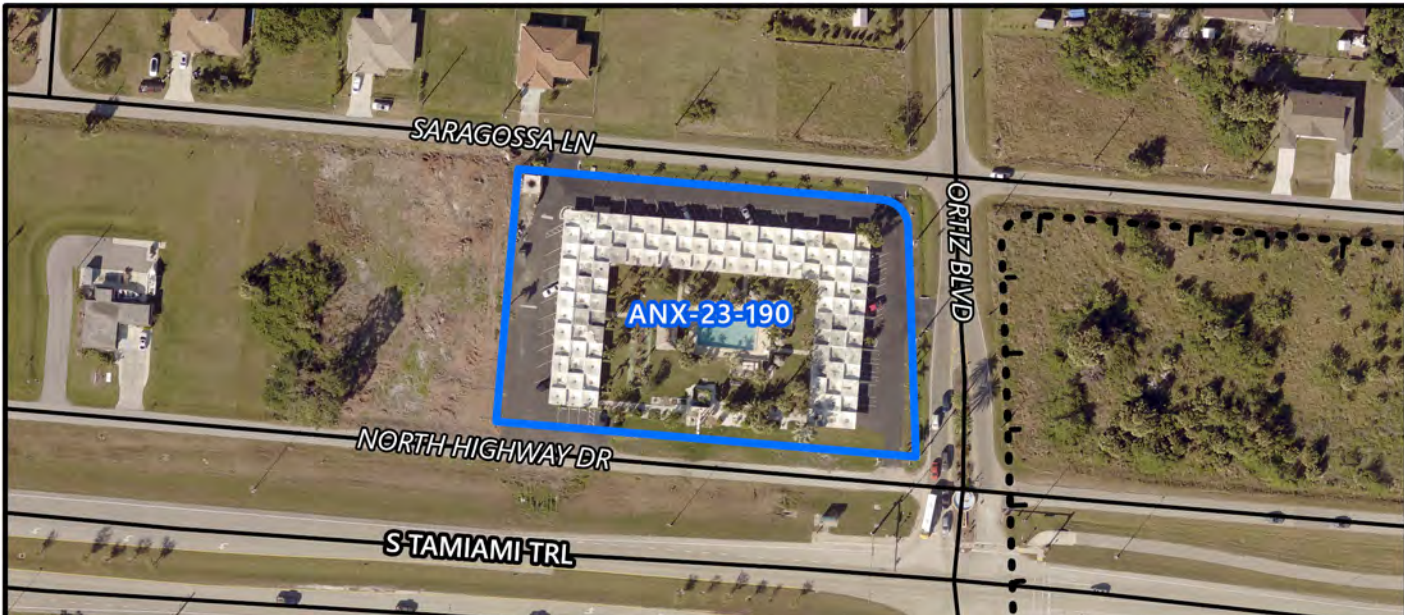

City of North Port - Location Map ANX-23-190

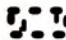

-  City Boundary
-  Petition Boundary

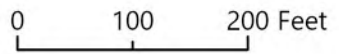

Disclaimer: This map is for reference purposes only and is not to be construed as a legal document. Any reliance on the information contained herein is at the user's risk. The City of North Port and its agents assume no responsibility for any use of the information contained herein or any loss resulting therefrom.




IMPACT REPORT

FISCAL ANALYSIS

ANX 23-190, Warm Mineral Springs Hotel

New/Startup Fiscal Analysis

City of North Port

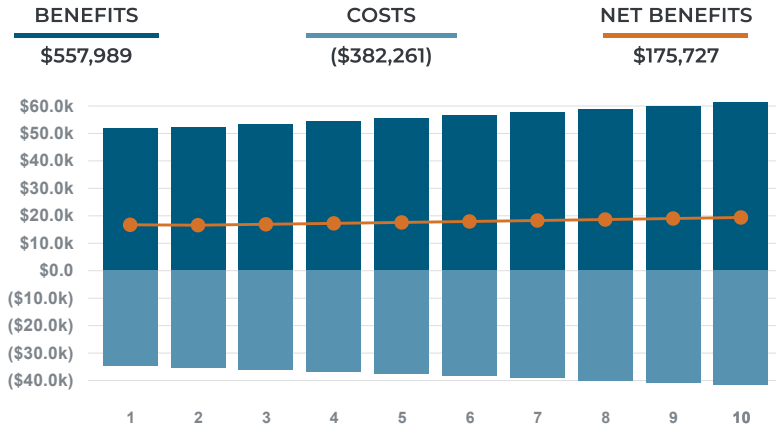

NET BENEFITS \$175,727

Present Value \$134,702

BENEFITS

Sales Taxes	\$2,134
Real Property Taxes	\$61,978
FF&E Property Taxes	\$0
New Residential Property Taxes	\$422
Impact Fees	\$0
Building Permits and Fees	\$0
Utility Revenue	\$160,966
Utility Franchise Fees	\$15,998
Miscellaneous Taxes and User Fees	\$302,487
Communications Services Taxes	\$8,299
Other Benefits	\$5,704
Benefits Subtotal	\$557,989

COSTS

Cost of Government Services	(\$207,528)
Cost of Utility Services	(\$174,734)
Costs Subtotal	(\$382,261)

NET BENEFITS OVER 10 YEARS

CITY	\$175,727
COUNTY	\$67,589
SCHOOL DISTRICT	\$85,062
OTHER	\$22,005

JOBS

21.8 Total
 18.0 Direct
 3.8 Spin-off

SALARIES

\$42,311 Avg
 \$41,912 Direct
 \$44,184 Spin-off

CAPITAL INVEST.

\$1.1M
 Buildings + FF&E

RESIDENTIAL DEV.

0.0 Homes
 0.4 Relocations





This is to certify that this is page ____ of the Official Zoning Map referred to and adopted by reference by Ordinance No. 2010-15 of the City of North Port, Florida adopted June 14, 2010


On _____ by Ordinance No. _____ of the City of North Port, the Official Zoning Map was changed as shown on this page.

Attested by the City Clerk _____

City Mayor _____

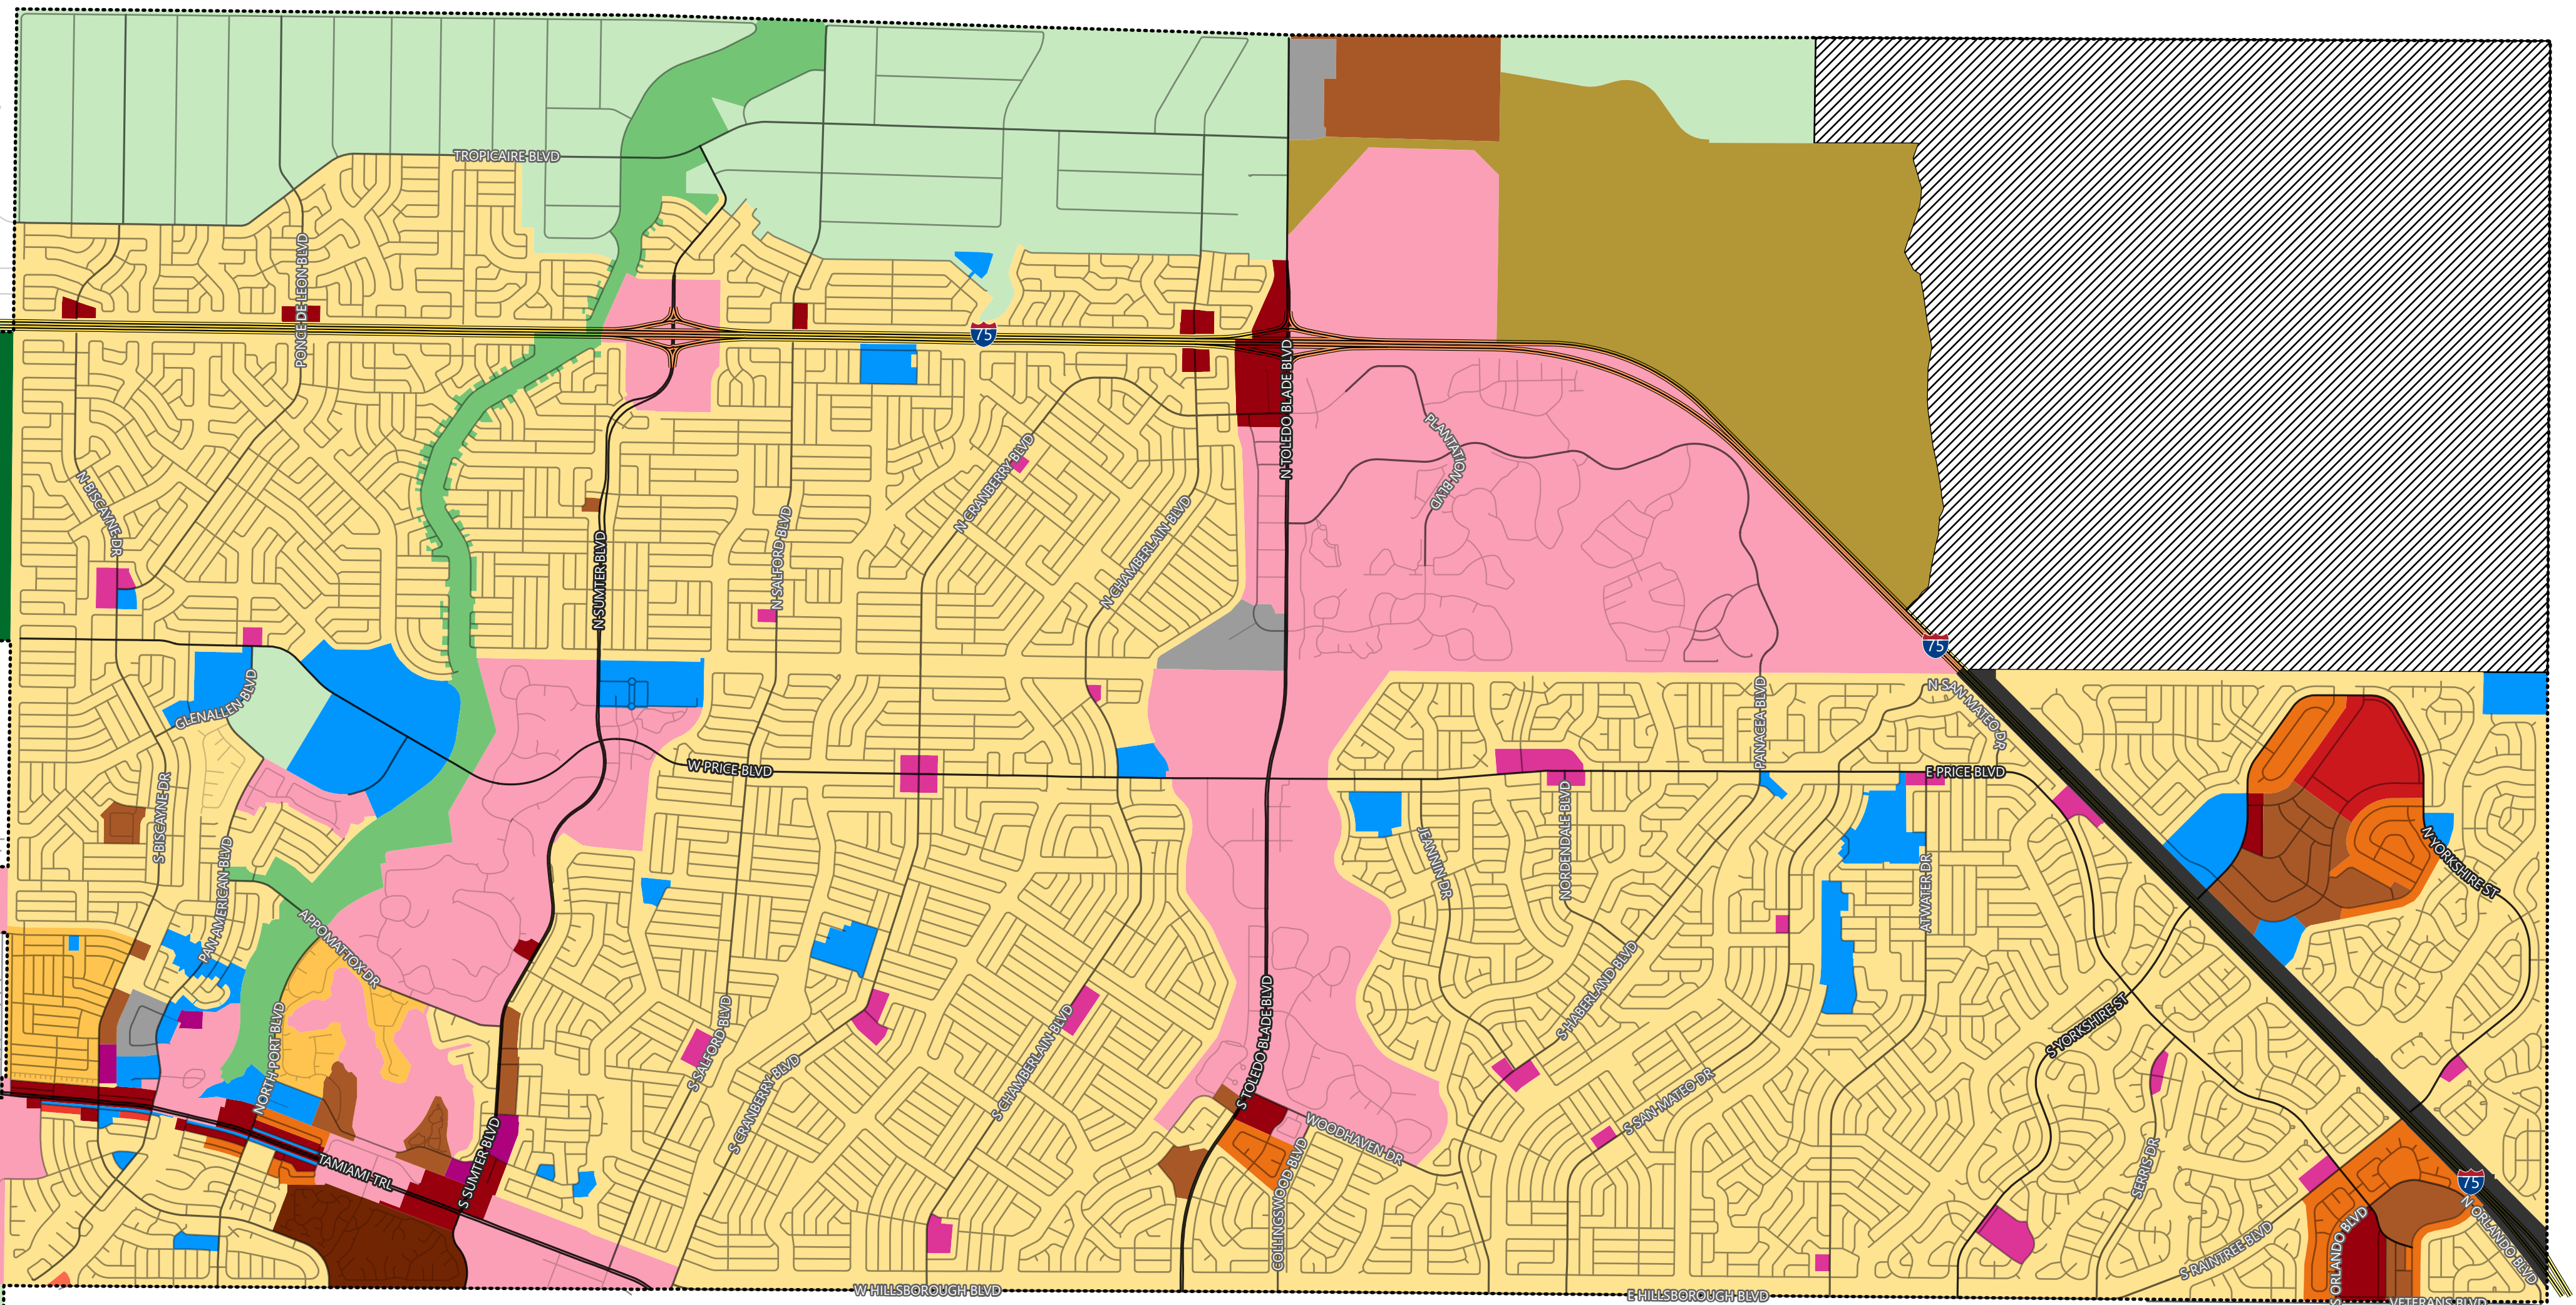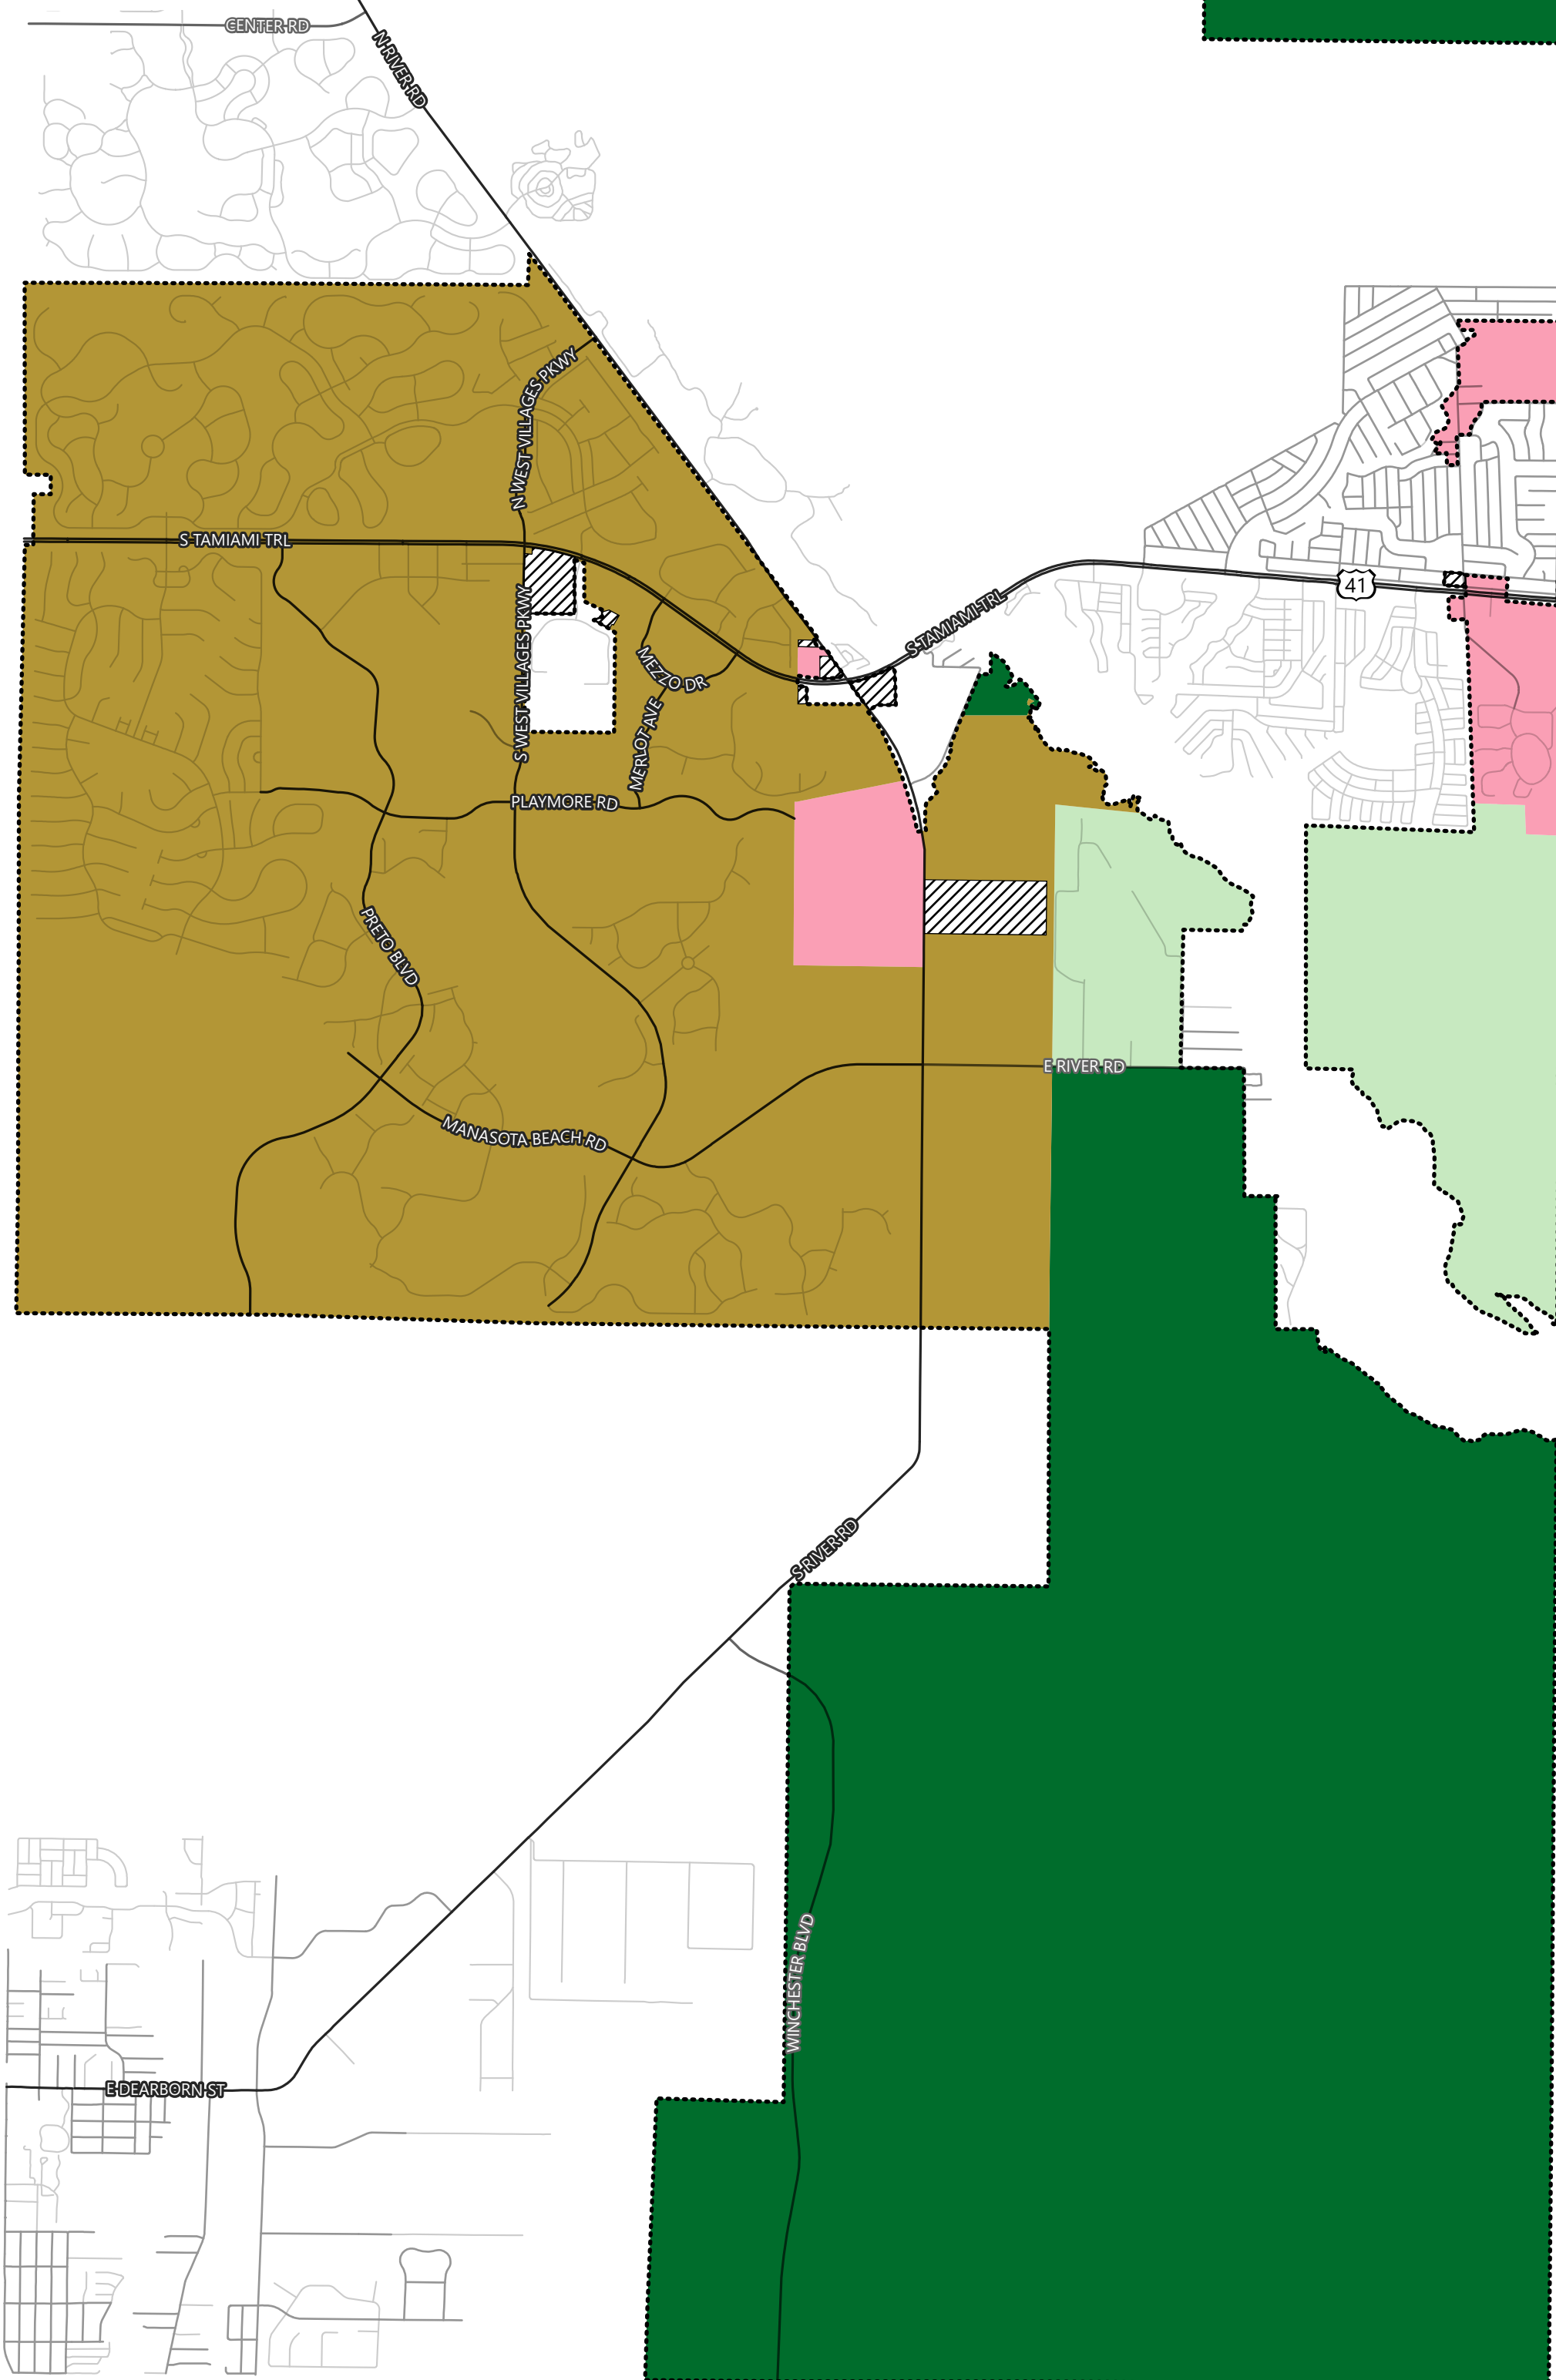

City of North Port, Florida Official Zoning Map

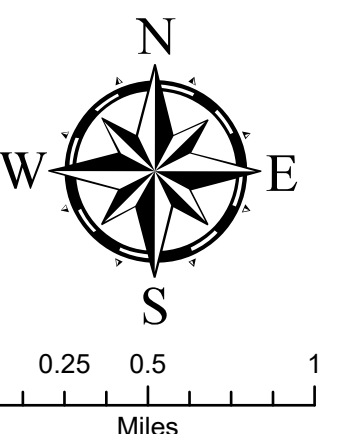

Current Zoning

District

- (AG) Agriculture
- (CD) Conservation District
- (CG) Commercial General
- (CGS) Commercial General S
- (CLR) Commercial Redevelopment Low impact
- (COMREC) Commercial Recreation
- (GU) Government Use
- (ILW) Industrial/Light Warehouse
- (NC) Neighborhood Commercial

- (NZD) No Zoning Designation
- (OPI) Office/Professional/Institutional
- (PCD) Planned Community Development
- (RMF) Residential Multi-Family
- (RMH) Residential Manufactured Housing
- (ROS) Recreation/Open Space
- (RSF-2) Residential Single Family 2
- (RSF-3) Residential Single Family 3
- (RTF) Residential Two Family
- (UIC) Utility Industrial Corridor
- (V) Village

Streets

- Primary Arterial
- Arterial
- Collector
- Local
- Private

Note: For description of zoning districts, see City of North Port Unified Land Development Code.

Disclaimer: This map is for reference purposes only and is not to be construed as a legal document. Any reliance on the information contained herein is at the user's risk. The City of North Port and its agents assume no responsibility for any use of the information contained herein or any loss resulting therefrom.