

Exhibit G

ZONING: RSF-2



harbinger.
sign of the future
5300 Shad Road, Jacksonville, FL 32257 • 904.268.4681
2301 Ohio Dr. Plano, TX. 32257 • 972.905.9450

www.harbingersign.com

CLIENT: 7-Eleven #1037084

ADDRESS: N CRANBERRY BLVD & W PRICE BLVD
NORTH PORT, FL 34286

CONTACT: DPM: RCC:

SALES ASSOC.: Rick Guarino

PROJECT MGR: Brian Hutto

DESIGNER: Brandon Winebarger

SVE7862-R1 #1037084

F:\Customers\7 Eleven\Art\SVE7862-R1 #1037084.CDR

Date	Rev.	Description
04.12.19	00	Original
09.30.19	R1	Make changes per customer request

ZONING: NC-HI
SQUARE FOOTAGE FORMULA

**NOTE: PER CODE CHECK,
NO FREESTANDING SIGN ALLOWED
TO APPLIED VARIANCE TO ACCEPT
MONUMENT SIGN**

Customer Notes:


Customer Approval: _____ DATE: _____

Page: 1

LISTED MET US
Complies with UL 48
CSA C22.2 No.207

THE STRUCTURAL DESIGN CONFORMS TO THE FOLLOWING CODES AND SPECIFICATIONS:
THE FLORIDA BUILDING CODE SIXTH EDITION (2017), THE AMERICAN INSTITUTE OF STEEL CONSTRUCTION (MANUAL OF STEEL CONSTRUCTION, 9TH EDITION), THE AMERICAN WELDING SOCIETY (AWS D1.1-15), THE AMERICAN CONCRETE INSTITUTE BUILDING CODE REQUIREMENTS FOR STRUCTURAL CONCRETE (ACI 308-14), THE SPECIFICATION FOR ALUMINUM STRUCTURES BY THE ALUMINUM ASSOCIATION (CURRENT EDITION).

- (A1)** 18" FCO Letters
- (A2)** 18" FCO Letters
- (B)** ATM Interior Sign
- (C)** Window Graphics
- (E)** Low Key Monument Sign
- (G)** Directional
- (I)** 2'x2' Canopy Signs
- (J)** Car Wash Signage

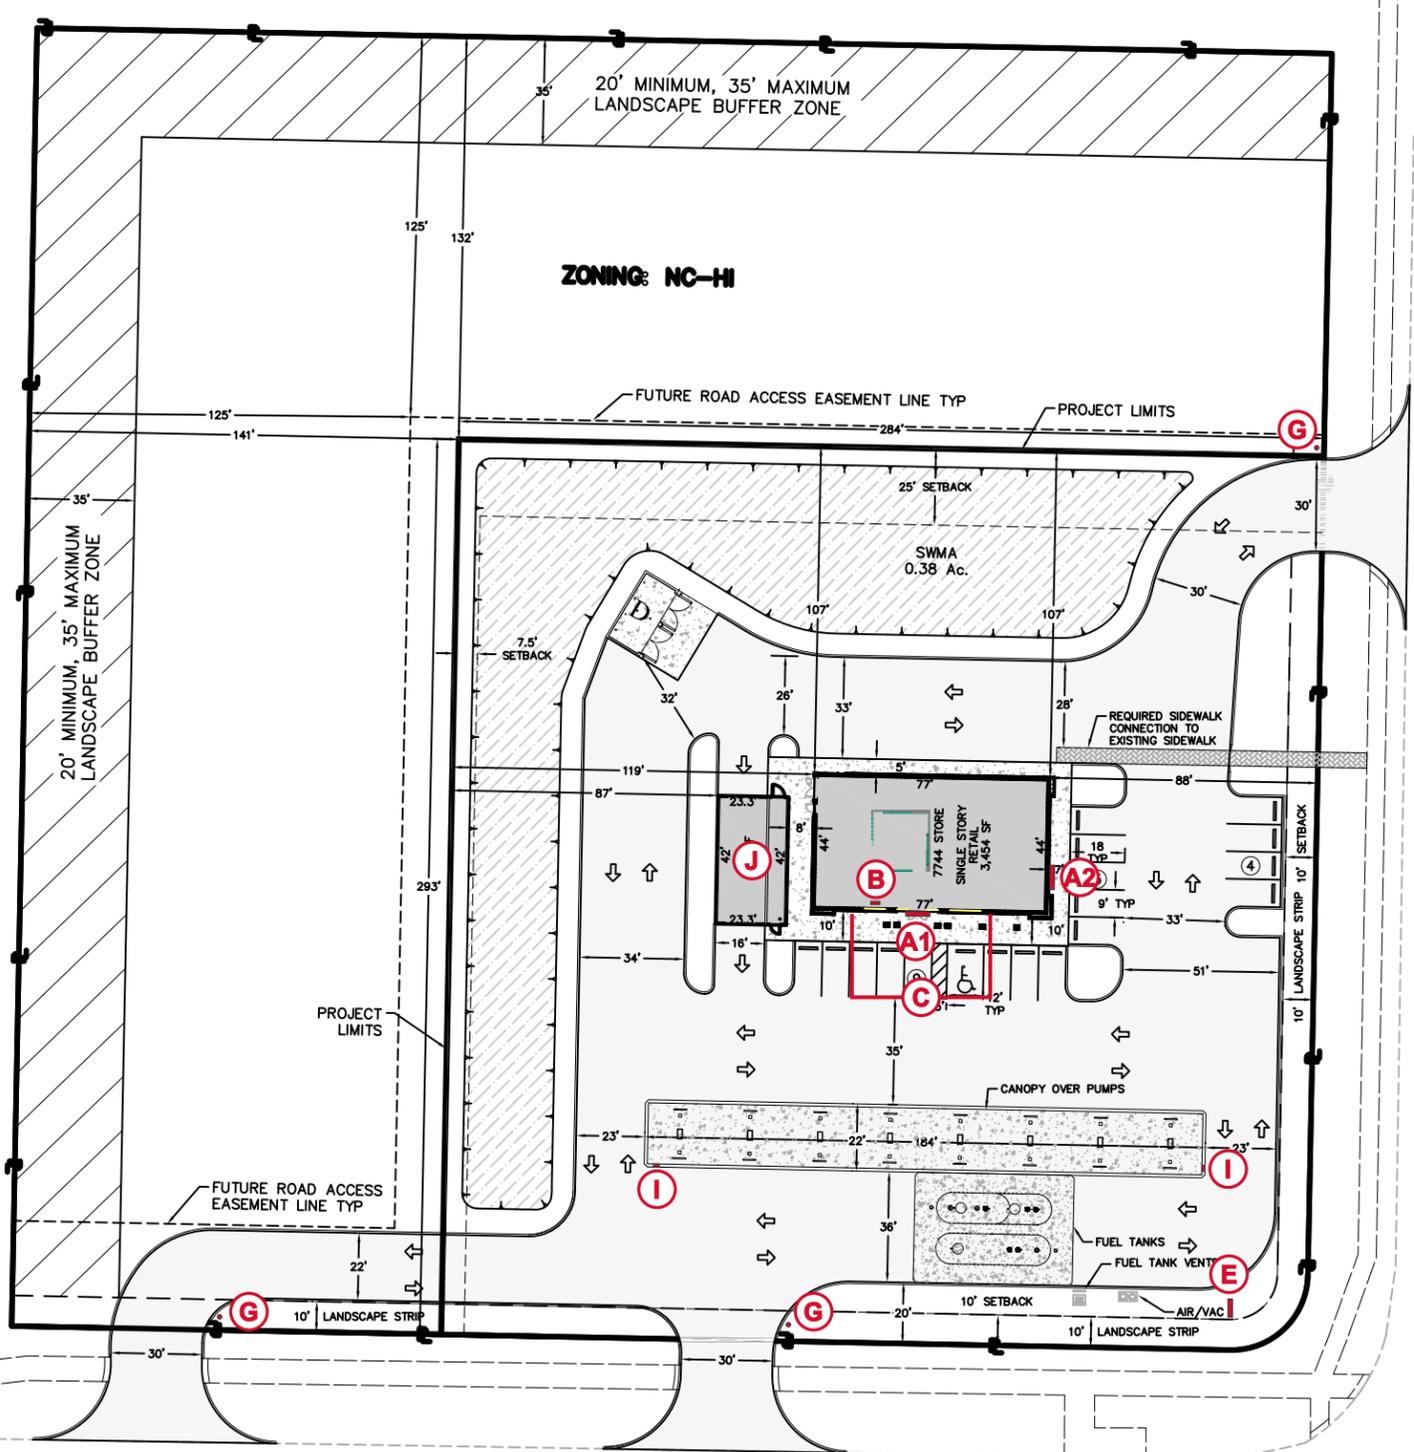

ZONING: RSF-2

ZONING: RSF-2

ZONING: NC-HI

Site Plan
1" = 60'-0"

www.harbingersign.com

CLIENT: 7-Eleven #1037084

ADDRESS: N CRANBERRY BLVD & W PRICE BLVD
NORTH PORT, FL 34286

CONTACT: DPM: RCC:

SALES ASSOC.: Rick Guarino

PROJECT MGR: Brian Hutto

DESIGNER: Brandon Winebarger

SVE7862-R1 #1037084

F:\Customers\7 Eleven\Art\SVE7862-R1 #1037084.CDR

Date	Rev.	Description
04.12.19	00	Original
09.30.19	R1	Make changes per customer request

ZONING: NC-HI

SQUARE FOOTAGE FORMULA

Primary Code Information:

Formula: The maximum sign areas of a wall sign in the NC District shall not exceed twelve (12) square feet.

Note: No Illumination Allowed

Allowed:	12.0 sqft
Proposed:	11.9 sqft

Customer Notes:

Customer Approval: _____ DATE: _____


Page: 2



THE STRUCTURAL DESIGN CONFORMS TO THE FOLLOWING CODES AND SPECIFICATIONS:
THE FLORIDA BUILDING CODE SIXTH EDITION (2017), THE AMERICAN INSTITUTE OF STEEL CONSTRUCTION/MANUAL OF STEEL CONSTRUCTION, 9TH EDITION, THE AMERICAN WELDING SOCIETY/AWS D1.1-15, THE AMERICAN CONCRETE INSTITUTE BUILDING CODE REQUIREMENTS FOR STRUCTURAL CONCRETE(ACI 308-14), THE SPECIFICATION FOR ALUMINUM STRUCTURES BY THE ALUMINUM ASSOCIATION(CURRENT EDITION).



NOTE: PROPOSED ELEVATION FOR CONCEPT ONLY, SITE SPECIFIC ELEVATION TO BE PROVIDED IF NEEDED

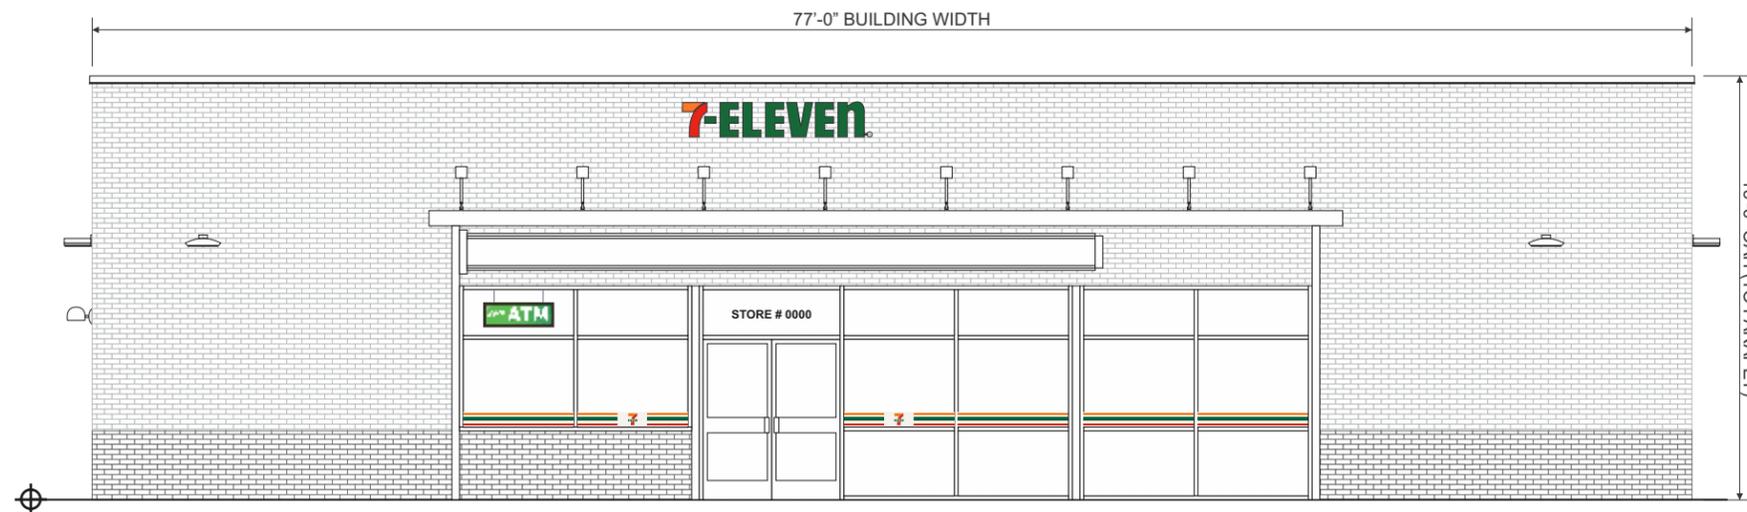


Proposed South Elevation - Signs A1, B & C

1/8" = 1'-0"

Date	Rev.	Description
04.12.19	00	Original
09.30.19	R1	Make changes per customer request

ZONING: NC-HI

SQUARE FOOTAGE FORMULA

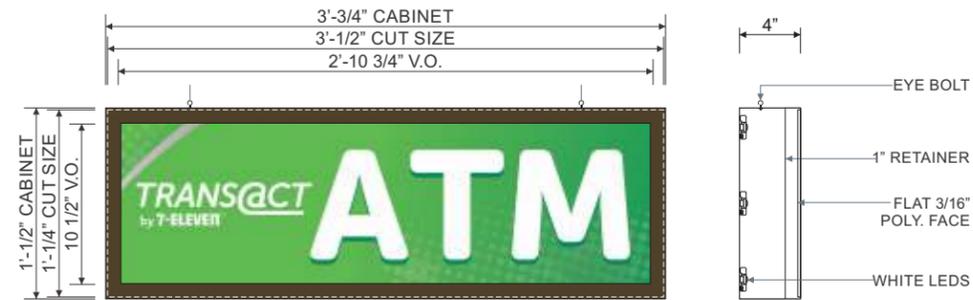

ONE (1) **INTERIOR ATM INTERNALLY ILLUMINATED S/F WINDOW SIGN**. 3/16" THICK FLAT WHITE POLYCARBONATE FACE W/ DIGITALLY PRINTED IMAGE VINYL TO BE APPLIED FIRST SURFACE. CABINET TO BE INTERNALLY ILLUMINATED W/ GE WHITE LEDS. 4 DEEP ALUM. CABINET & 1" RETAINERS ALL PAINTED **313E DURANODIC BRONZE**. SIGN TO HANG INSIDE THE STORE BEHIND GLASS AS INDICATED IN PHOTO OVERLAY WITH EYE BOLTS.

VINYL SPECS: DIGITALLY PRINTED IMAGE VINYL


PAINT SPECS: 313E DURANODIC BRONZE

NOTE: ATM SIGN TO BE FABRICATED & INSTALLED BY OTHERS

Front Elevation & Side Mounting Detail - ATM S/F Window Sign - **Sign B**

1" = 1'-0"

Display Square Footage (Cabinet): **3.2**

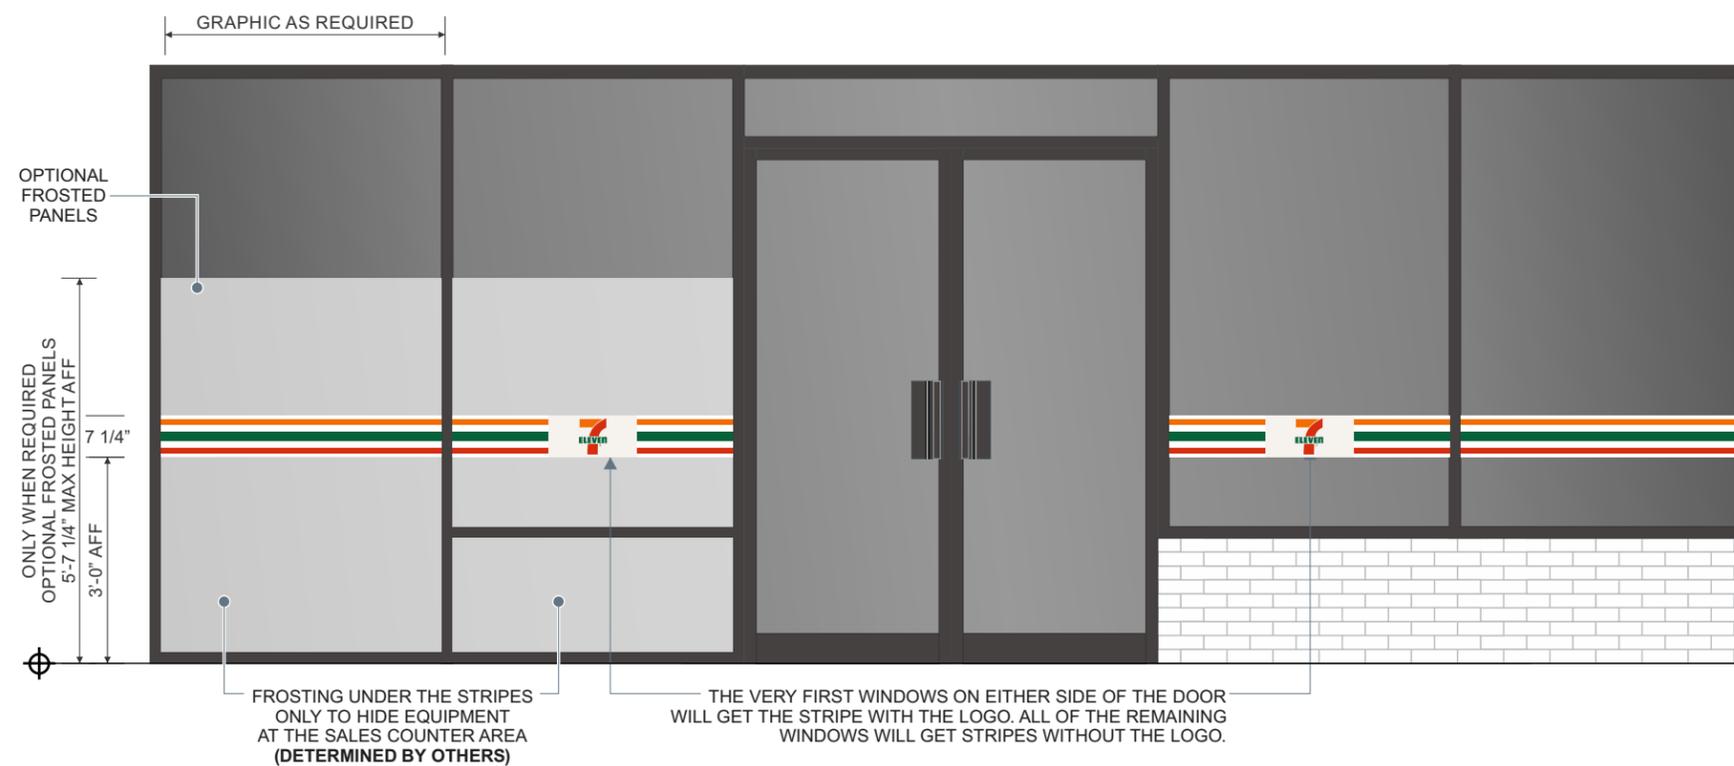

WINDOW VINYL GRAPHICS.

VINYL GRAPHICS TO BE APPLIED SECOND SURFACE ONTO DESIGNATED STORE WINDOWS.

NOTE: WINDOW GRAPHICS KITS TO BE PROVIDED AND INSTALLED BY OTHERS. NOT PART OF HARBINGERS SCOPE OF WORK.

NOTE: FOR FULL INSTALLATION INSTRUCTIONS, REFER TO 7-ELEVEN SIGNAGE MANUAL.

Front Elevation - Typical Window Vinyl Graphics - **Sign C**

3/8" = 1'-0"

Customer Notes:

Customer Approval: _____ DATE: _____

Page: 3



THE STRUCTURAL DESIGN CONFORMS TO THE FOLLOWING CODES AND SPECIFICATIONS:
THE FLORIDA BUILDING CODE SIXTH EDITION (2017), THE AMERICAN INSTITUTE OF STEEL CONSTRUCTION/MANUAL OF STEEL CONSTRUCTION, 9TH EDITION, THE AMERICAN WELDING SOCIETY/AWS D11.5, THE AMERICAN CONCRETE INSTITUTE BUILDING CODE REQUIREMENTS FOR STRUCTURAL CONCRETE(ACI 308-14), THE SPECIFICATION FOR ALUMINUM STRUCTURES BY THE ALUMINUM ASSOCIATION(CURRENT EDITION).

www.harbingersign.com

CLIENT: 7-Eleven #1037084

ADDRESS: N CRANBERRY BLVD & W PRICE BLVD
NORTH PORT, FL 34286

CONTACT: DPM: RCC:

SALES ASSOC.: Rick Guarino

PROJECT MGR: Brian Hutto

DESIGNER: Brandon Winebarger

SVE7862-R1 #1037084

F:\Customers\7 Eleven\Art\SVE7862-R1 #1037084.CDR

Date	Rev.	Description
04.12.19	00	Original
09.30.19	R1	Make changes per customer request

ZONING: NC-HI

SQUARE FOOTAGE FORMULA

Side Code Information:

Formula: The maximum sign areas of a wall sign in the NC District shall not exceed twelve (12) square feet. Must be facing street

Note: No Illumination Allowed

Allowed:	12.0 sqft
Proposed:	11.9 sqft


Customer Notes:

Customer Approval: _____ DATE: _____

Page: 4



THE STRUCTURAL DESIGN CONFORMS TO THE FOLLOWING CODES AND SPECIFICATIONS:
THE FLORIDA BUILDING CODE SIXTH EDITION (2017), THE AMERICAN INSTITUTE OF STEEL CONSTRUCTION/MANUAL OF STEEL CONSTRUCTION, 9TH EDITION, THE AMERICAN WELDING SOCIETY/AWS D1.1-15, THE AMERICAN CONCRETE INSTITUTE BUILDING CODE REQUIREMENTS FOR STRUCTURAL CONCRETE(ACI 308-14), THE SPECIFICATION FOR ALUMINUM STRUCTURES BY THE ALUMINUM ASSOCIATION(CURRENT EDITION).

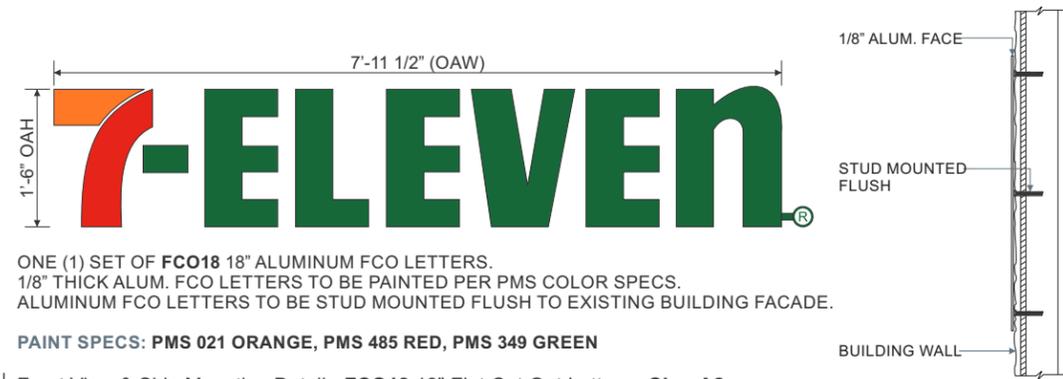

ONE (1) SET OF **FCO18** 18" ALUMINUM FCO LETTERS.
1/8" THICK ALUM. FCO LETTERS TO BE PAINTED PER PMS COLOR SPECS.
ALUMINUM FCO LETTERS TO BE STUD MOUNTED FLUSH TO EXISTING BUILDING FACADE.


PAINT SPECS: PMS 021 ORANGE, PMS 485 RED, PMS 349 GREEN

Front View & Side Mounting Detail - **FCO18** 18" Flat Cut Out Letters - **Sign A2**

1/2" = 1'-0"

Display Square Footage: **11.9**

NOTE: PROPOSED ELEVATION FOR CONCEPT ONLY, SITE SPECIFIC ELEVATION TO BE PROVIDED IF NEEDED

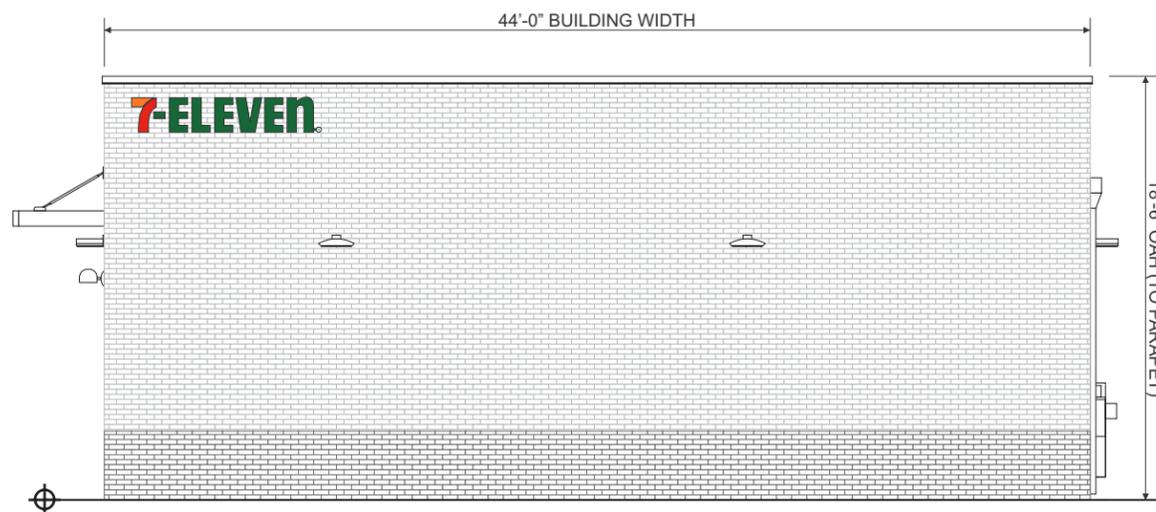

Proposed East Elevation - **Sign A2**

1/8" = 1'-0"

Date	Rev.	Description
04.12.19	00	Original
09.30.19	R1	Make changes per customer request

ZONING: NC-HI

SQUARE FOOTAGE FORMULA


Side Code Information:

No freestanding sign is permitted in any Neighborhood Commercial district.

TO APPLIED FOR VARIANCE TO ACCEPT LOW KEY MONUMENT SIGN ON SITE

Allowed:	0.00 sqft
Proposed:	18.0 sqft

Note: RED, GREEN, YELLOW, BLUE LEDS not Allowed

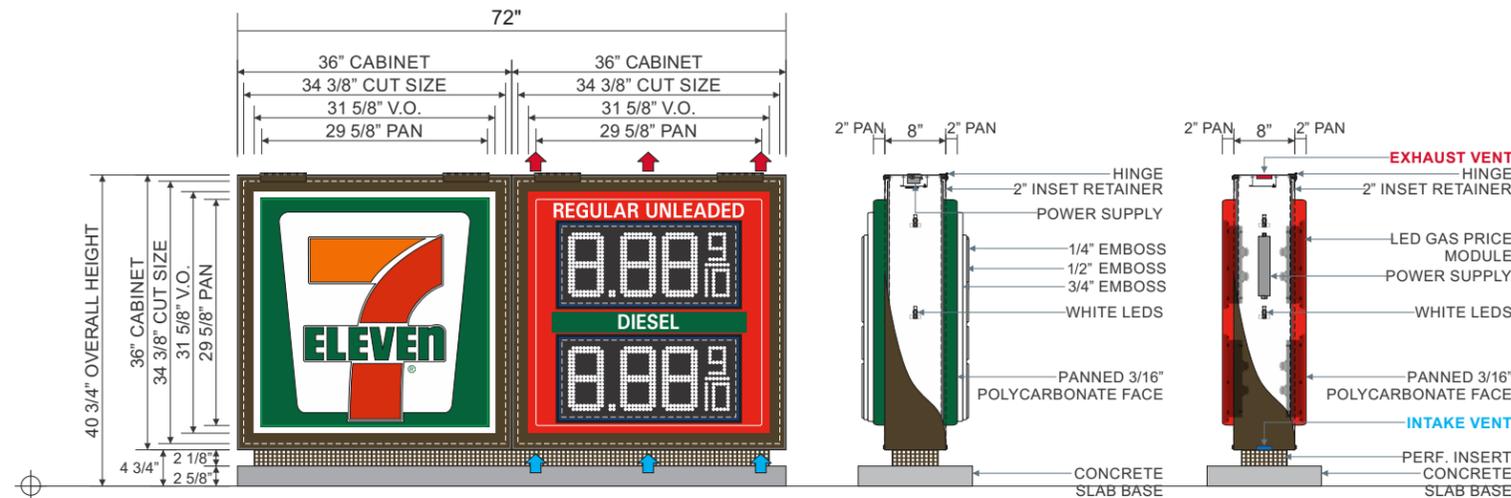

ONE (1) LOW KEY MONUMENT SIGN

M9 CABINET:

ONE (1) **M9** D/F INTERNALLY ILLUMINATED "MAIN ID" SIGN CABINET. 3/16" THICK PAN FORMED & EMBOSSED WHITE POLYCARBONATE FACES W/ TRANSLUCENT VINYL GRAPHICS APPLIED FIRST SURFACE. 8" DEEP EXTRUDED ALUM. CABINET W/ 2" INSET HINGED RETAINERS TO BE PAINTED **DURANODIC BRONZE**. CABINET TO BE INTERNALLY ILLUMINATED W/ WHITE LEDS. 2" INSET RETAINERS TO BE HINGED ON ONE SIDE OF CABINET.

7-ELEVEN VINYL SPECS: 3M 3630-44 ORANGE, 3M 3630-33 RED, 3M 3630-26 GREEN
PAINT SPECS: DURANODIC BRONZE

L9G2D CABINET:

ONE (1) **L9G2D** D/F "DOUBLE-PRODUCT" DIESEL INTERNALLY ILLUMINATED SIGN CABINET W/ WHITE LED DIGITS. CABINET TO BE INTERNALLY ILLUMINATED W/ WHITE LEDS. 3/16" THICK PAN FORMED CLEAR POLY. FACES BACK SPRAYED **PMS 485 RED** THEN **PMS WHITE** W/ **3M 3630-26 GREEN** TRANSLUCENT VINYL & **3M 7725-12 BLACK** VINYL TRIM AROUND LED WINDOW APPLIED SECOND SURFACE. 8" DEEP EXTRUDED ALUM. CABINET W/ 2" INSET RETAINERS TO BE PAINTED **DURANODIC BRONZE**. RETAINER TO BE HINGED ON BOTH SIDES OF THE CABINET.

PROVIDE CUSTOMER W/ PRICE VISION 8" DIGIT WHITE LED MODULES.

7-ELEVEN VINYL SPECS: 3M 3630-26 GREEN, 3M 7725-12 BLACK
7-ELEVEN PAINT SPECS: PMS 485 RED & PMS WHITE

NOTE: SIGN CABINET TO HAVE INTAKE & EXHAUST VENT FOR PROPER LED MODULE VENTILATION.
NOTE: LED BOARD WINDOW BLACK VINYL TO BE 3/4" OUTLINE WINDOW

7-ELEVEN LOGO DIMENSIONS:
OAH: 27 1/2"
OAL: 25 1/16"

SEP PRICE VISION LED UNITS:
LED UNIT SIZE: 10.687" X 23.437"
LED CHARACTER SIZE: 8.364"

Front View & Side Detail - **M9 & L9G2D** Cabinet, Monument Sign - **Sign E**

1/2" = 1'-0"

Display Square Footage (Combined Cabinets): **18.0 sqft**

Customer Notes:

Customer Approval: _____ DATE: _____



Date	Rev.	Description
04.12.19	00	Original
09.30.19	R1	Make changes per customer request


ZONING: NC-HI

SQUARE FOOTAGE FORMULA

Code Information:

Height: Not stipulated; submit for review

Allowed:	4.0 sqft
Proposed:	3.0 sqft

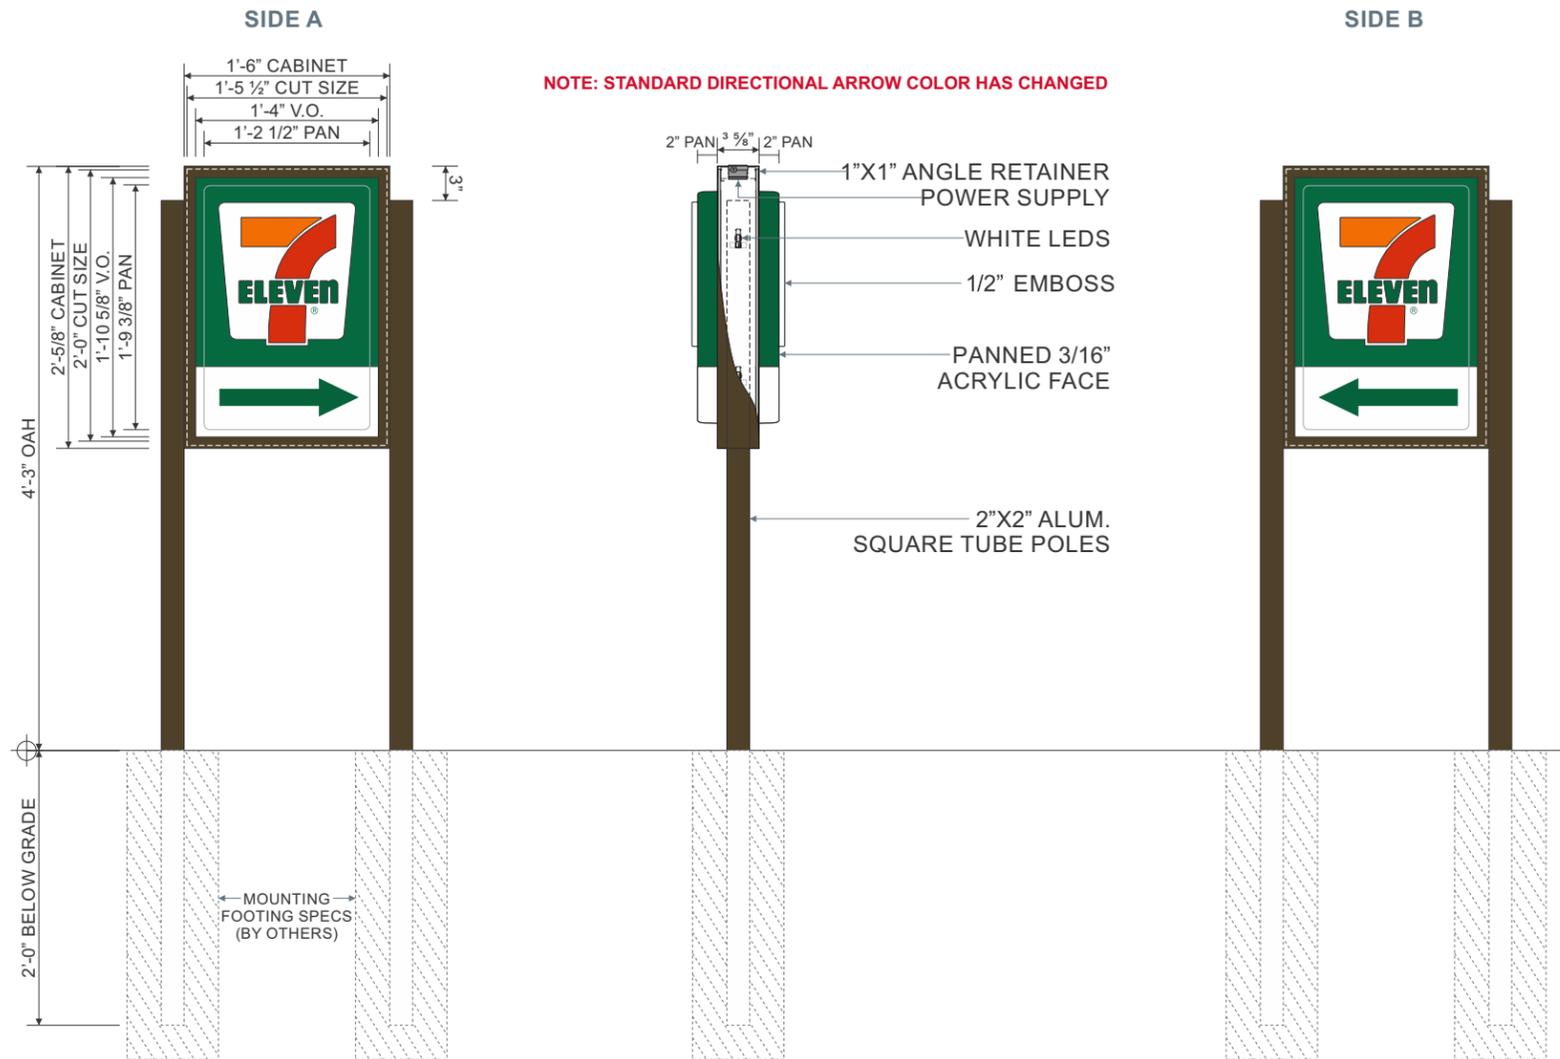

NOTE: STANDARD DIRECTIONAL ARROW COLOR HAS CHANGED

THREE (3) STANDARD D/F INTERNALLY ILLUMINATED DIRECTIONAL SIGN CABINETS.
3/16" THICK PAN & EMBOSSED WHITE ACRYLIC FACES W/ TRANSLUCENT VINYL GRAPHICS APPLIED FIRST SURFACE. 3/8" DEEP EXTRUDED ALUM. CABINET W/ 1" RETAINERS TO BE PAINTED DURANODIC BRONZE. CABINET TO BE INTERNALLY ILLUMINATED W/ WHITE LEDS.

7-ELEVEN VINYL SPECS: 3M 3630-44 ORANGE, 3M 3630-33 RED, 3M 3630-26 GREEN

NOTE: ARROWS TO ALWAYS BE FACING TOWARDS STORE.


Front Elevation & Side Detail - Standard D/F Directional Sign Cabinet - Sign Type G

3/4" = 1'-0"

Display Square Footage: 3.0 Each

Customer Notes:

Customer Approval: _____ DATE: _____

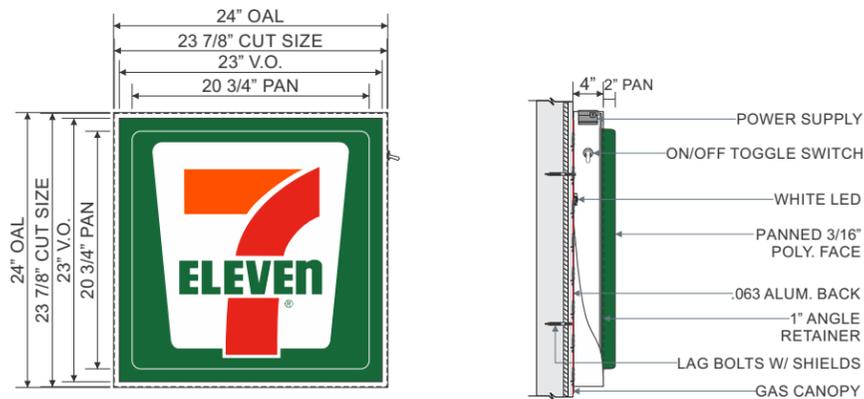

TWO (2) W2X2CANOPY S/F INTERNALLY ILLUMINATED SIGN CABINET.
 3/16" THICK PAN FORMED WHITE POLY. FACE W/ TRANSLUCENT VINYL GRAPHICS APPLIED FIRST SURFACE.
 4" DEEP EXTRUDED ALUM. CABINET W/ 1" ANGLE RETAINERS TO BE PAINTED WHITE. CABINET TO BE INTERNALLY ILLUMINATED W/ WHITE LEDS.

VINYL SPECS: 3M 3630-44 ORANGE, 3M 3630-33 RED, 3M 3630-26 GREEN
 PAINT SPECS: PMS WHITE


NOTE: SIGN TO BE INSTALLED 2'-0" FROM LEFT EDGE OF GAS CANOPY.
NOTE: ACCOMPANYING TRI-STRIPE GRAPHICS (BY OTHERS) TO BEGIN 2'-0" FROM CABINET
NOTE: SEE SHOP DRAWINGS FOR CABINET SPECS AND LAYOUT

7-ELEVEN LOGO DIMENSIONS:
 OAH: 18 11/16"
 OAL: 17 15/16"

Front & Side Detail - W2X2CANOPY Canopy Cabinet - Sign Type I

3/4" = 1'-0"

Display Square Footage (Cabinet): **4.0 each**

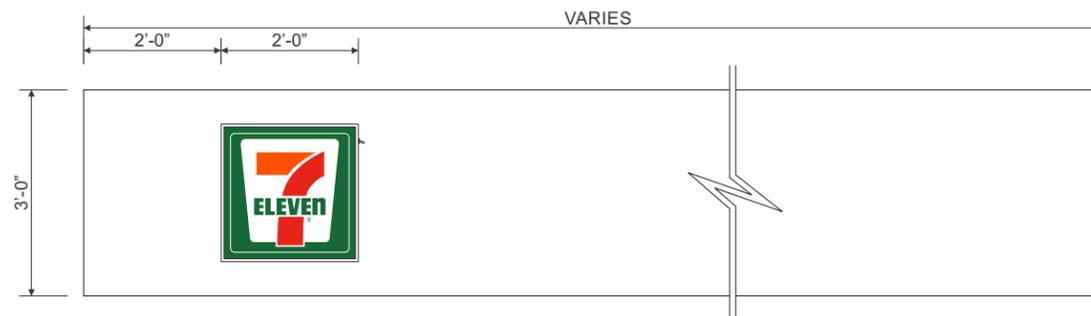


Front Elevation & Side Detail - Typical 36" Canopy Sign & Graphic Layout - Sign Type I


3/8" = 1'-0"

Display Square Footage: **3.0 Each**


NOTE: PROPOSED ELEVATION FOR CONCEPT ONLY, SITE SPECIFIC ELEVATION TO BE PROVIDED IF NEEDED

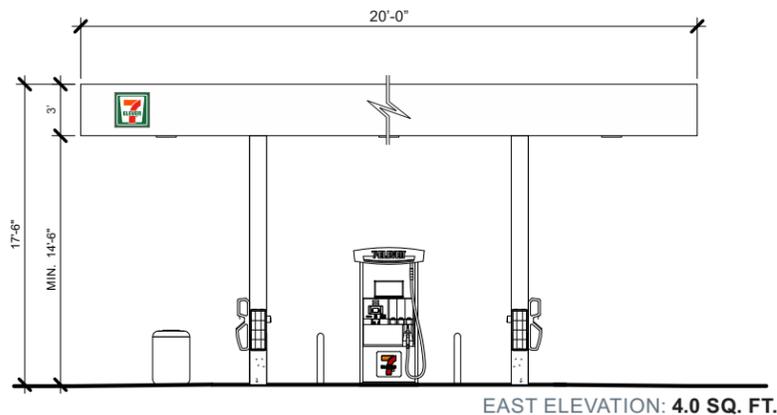


EAST ELEVATION: 4.0 SQ. FT.

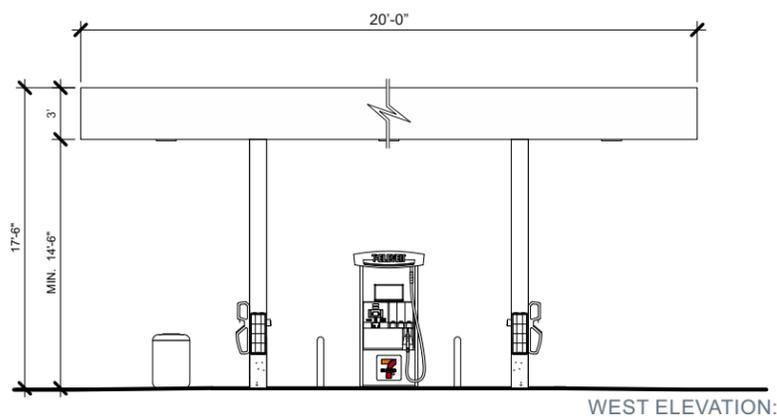

WEST ELEVATION:

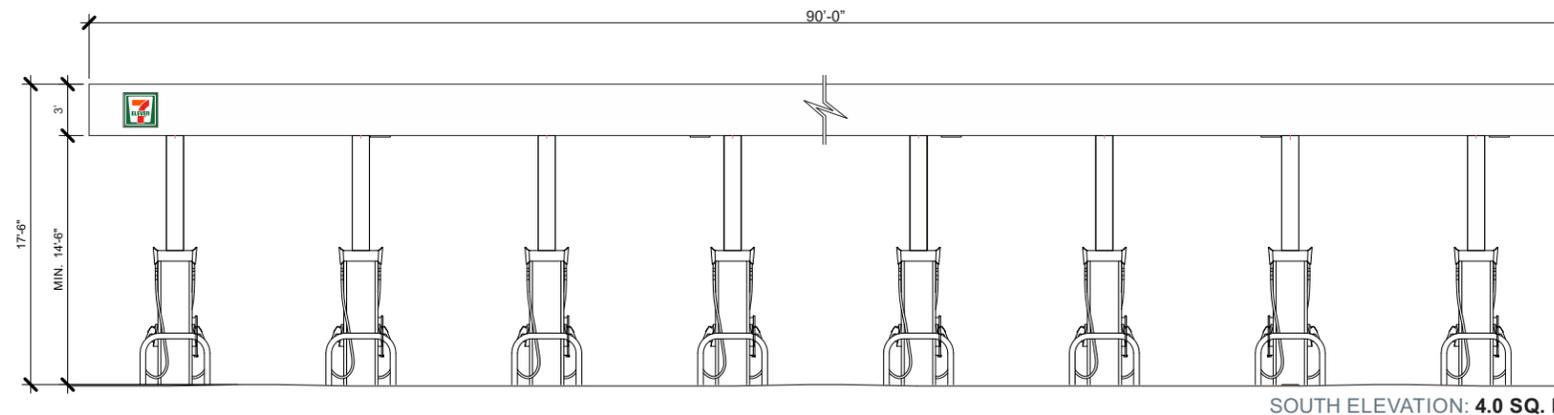

SOUTH ELEVATION: 4.0 SQ. FT.

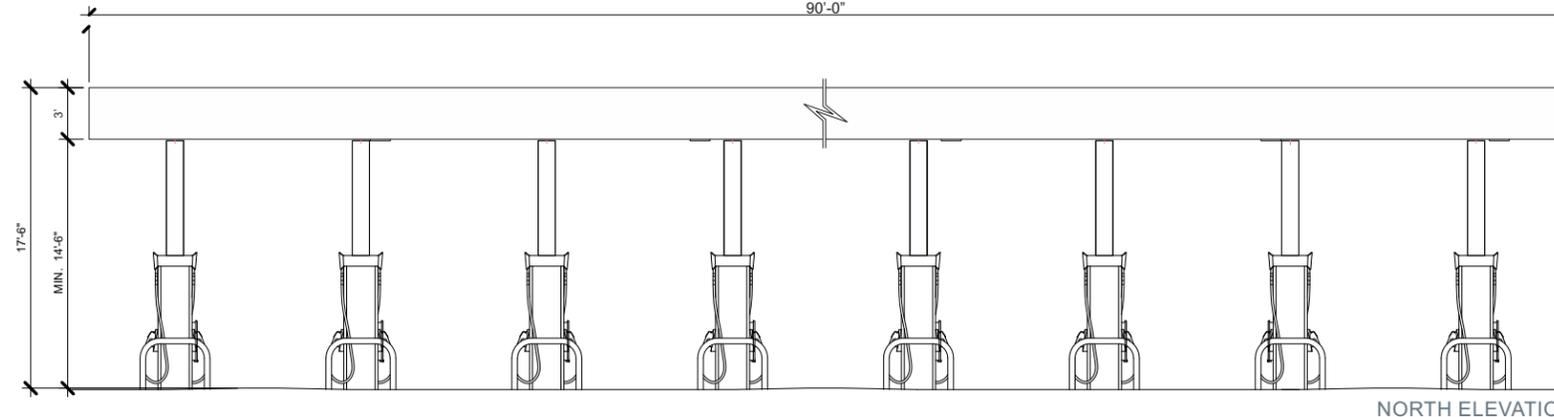

NORTH ELEVATION:

Canopy Overlay - Sign Type I

NTS

www.harbingersign.com

CLIENT: 7-Eleven #1037084

ADDRESS: N CRANBERRY BLVD & W PRICE BLVD
 NORTH PORT, FL 34286

CONTACT: DPM: RCC:

SALES ASSOC.: Rick Guarino

PROJECT MGR: Brian Hutto

DESIGNER: Brandon Winebarger

SVE7862-R1 #1037084

F:\Customers\7 Eleven\Art\SVE7862-R1 #1037084.CDR

Date	Rev.	Description
04.12.19	00	Original
09.30.19	R1	Make changes per customer request

ZONING: NC-HI

SQUARE FOOTAGE FORMULA

Code Information:

Formula: NTE 8 sf; only 2 canopy signs allowed per lot

Allowed:	8.0 sqft
Proposed:	4.0 sqft

Note: Tri-stripes count towards the allowable signage

Note: Special Exception will have to be granted for gasoline and the car wash.

Customer Notes:

Customer Approval: _____ DATE: _____



THE STRUCTURAL DESIGN CONFORMS TO THE FOLLOWING CODES AND SPECIFICATIONS:
 THE FLORIDA BUILDING CODE SIXTH EDITION (2017), THE AMERICAN INSTITUTE OF STEEL CONSTRUCTION/MANUAL OF STEEL CONSTRUCTION, 9TH EDITION, THE AMERICAN WELDING SOCIETY/AWS D11.5, THE AMERICAN CONCRETE INSTITUTE BUILDING CODE REQUIREMENTS FOR STRUCTURAL CONCRETE(ACI 308-14), THE SPECIFICATION FOR ALUMINUM STRUCTURES BY THE ALUMINUM ASSOCIATION(CURRENT EDITION).

Date	Rev.	Description
04.12.19	00	Original
09.30.19	R1	Make changes per customer request




ONE (1) 3MM THICK ACM "ENTRANCE" PANEL. WHITE ACM ROUTED PANEL WITH GREEN VINYL THEN WHITE VINYL ON TOP, APPLIED FIRST SURFACE. PANEL TO BE INSTALLED FLUSH ONTO BUILDING WALL.

VINYL COLOR SPECS: 3M 3630-26 GREEN, WHITE

NOTE: MOUNTING METHOD TO CAR WASH BUILDING MAY CHANGE PER LOCATION

Front Elevation & Side Mounting Detail - **Standard** 1'-2"x6'-0" Entrance Panel - **Sign J1**

3/4" = 1'-0"

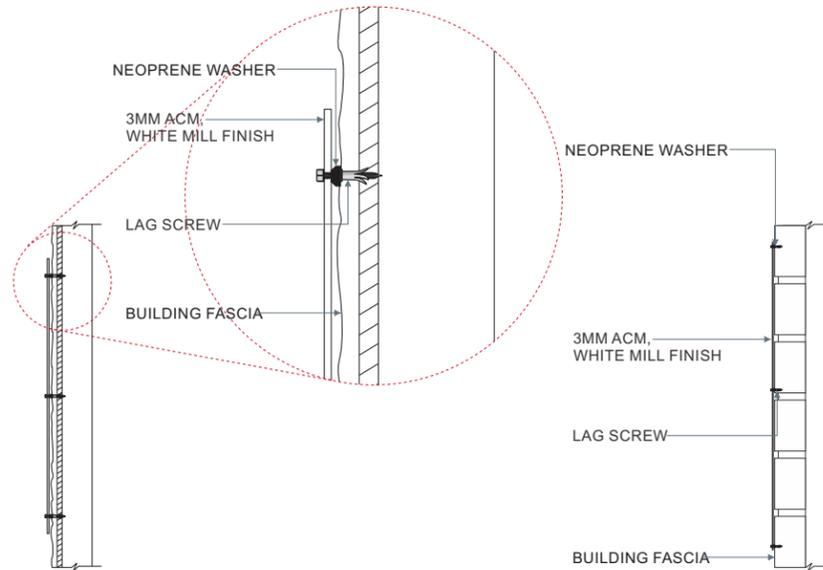

Display Square Footage: 7.0




ONE (1) 3MM THICK ACM "EXIT" PANEL. WHITE ACM ROUTED PANEL WITH GREEN VINYL THEN WHITE VINYL ON TOP, APPLIED FIRST SURFACE. PANEL TO BE INSTALLED FLUSH ONTO BUILDING WALL.

VINYL COLOR SPECS: 3M 3630-26 GREEN, WHITE

NOTE: MOUNTING METHOD TO CAR WASH BUILDING MAY CHANGE PER LOCATION

Front Elevation & Side Mounting Detail - **Standard** 1'-2"x6'-0" Exit Panel - **Sign J2**

3/4" = 1'-0"

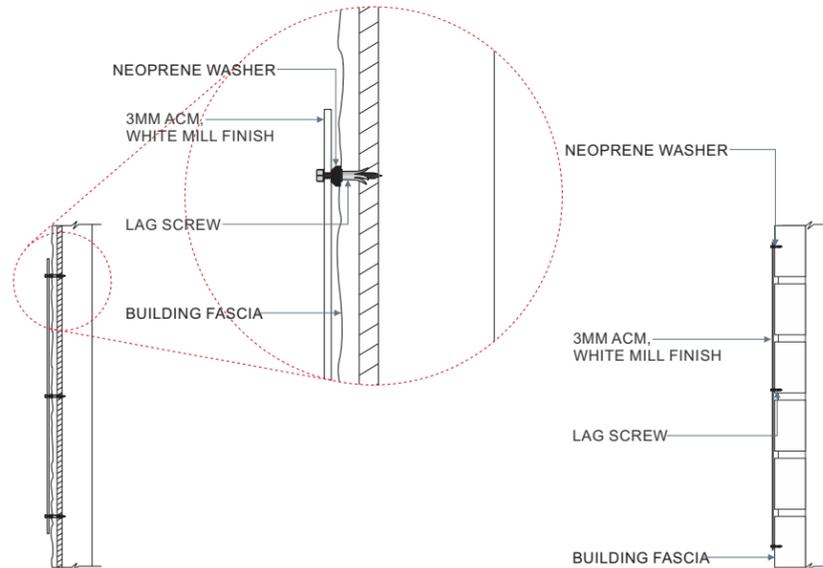

Display Square Footage: 7.0


Customer Notes:

Customer Approval: _____ DATE: _____

Date	Rev.	Description
04.12.19	00	Original
09.30.19	R1	Make changes per customer request

ZONING: NC-HI

SQUARE FOOTAGE FORMULA

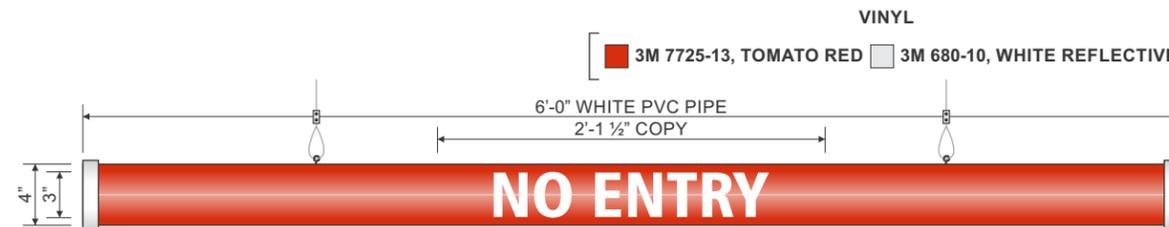


MANUFACTURE & SHIP ONE (1) STANDARD 4" DIAMETER NO ENTRY BAR.
4" DIAMETER **WHITE** PVC PIPE TO HAVE **3M 7725-13, TOMATO RED** OPAQUE VINYL GRAPHICS APPLIED FIRST SURFACE.
TWO (2) **WHITE** PVC END CAPS TO BE ON BOTH SIDES OF THE PIPE. PROVIDE TWO (2) EYE BOLTS, SETS OF 4'-0" CABLE W/
SETS OF HARDWARE (TOP & BOTTOM OF CABLE) FOR ATTACHMENT. EXISTING CLEARANCE BAR TO BE REPLACED WITH THE NEW ONE.

Front Elevation - Standard 4"x72" Clearance Bar - Sign J3

1" = 1'-0"

Display Square Footage: 2.0

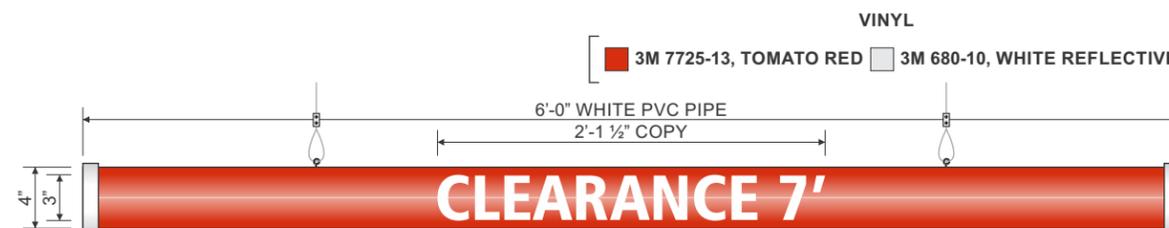

MANUFACTURE & SHIP ONE (1) STANDARD 4" DIAMETER CLEARANCE BAR.
4" DIAMETER **WHITE** PVC PIPE TO HAVE **3M 7725-13, TOMATO RED** OPAQUE VINYL GRAPHICS APPLIED FIRST SURFACE.
TWO (2) **WHITE** PVC END CAPS TO BE ON BOTH SIDES OF THE PIPE. PROVIDE TWO (2) EYE BOLTS, SETS OF 4'-0" CABLE W/
SETS OF HARDWARE (TOP & BOTTOM OF CABLE) FOR ATTACHMENT. EXISTING CLEARANCE BAR TO BE REPLACED WITH THE NEW ONE.

Front Elevation - Standard 4"x72" Clearance Bar - Sign J4

1" = 1'-0"

Display Square Footage: 2.0

Customer Notes:

Customer Approval: _____ DATE: _____



THE STRUCTURAL DESIGN CONFORMS TO THE FOLLOWING CODES AND SPECIFICATIONS:
THE FLORIDA BUILDING CODE SIXTH EDITION (2017), THE AMERICAN INSTITUTE OF STEEL
CONSTRUCTION/MANUAL OF STEEL CONSTRUCTION, 9TH EDITION), THE AMERICAN WELDING
SOCIETY(AWS D1.1-15), THE AMERICAN CONCRETE INSTITUTE BUILDING CODE REQUIREMENTS
FOR STRUCTURAL CONCRETE(ACI 308-14), THE SPECIFICATION FOR ALUMINUM STRUCTURES
BY THE ALUMINUM ASSOCIATION(CURRENT EDITION).

Date	Rev.	Description
04.12.19	00	Original
09.30.19	R1	Make changes per customer request

ZONING: NC-HI

SQUARE FOOTAGE FORMULA

Code Information:

Allowed:	12.0 sqft
Proposed:	9.0 sqft

Note: City to review for entrance & exit signs, to approve for not count towards allowable sqft due to safety purpose

Note: Tri-stripes count towards the allowable signage

Note: Special Exception will have to be granted for gasoline and the car wash.

Customer Notes:

Customer Approval: _____ DATE: _____



THE STRUCTURAL DESIGN CONFORMS TO THE FOLLOWING CODES AND SPECIFICATIONS:
THE FLORIDA BUILDING CODE SIXTH EDITION (2017), THE AMERICAN INSTITUTE OF STEEL CONSTRUCTION/MANUAL OF STEEL CONSTRUCTION, 9TH EDITION, THE AMERICAN WELDING SOCIETY/AWS D1.1-15, THE AMERICAN CONCRETE INSTITUTE BUILDING CODE REQUIREMENTS FOR STRUCTURAL CONCRETE/ACI 308-14, THE SPECIFICATION FOR ALUMINUM STRUCTURES BY THE ALUMINUM ASSOCIATION (CURRENT EDITION).


NOTE: PROPOSED ELEVATION FOR CONCEPT ONLY, SITE SPECIFIC ELEVATION TO BE PROVIDED IF NEEDED



Car Wash Building South Elevation - **New** Ground-Up Car Wash Building Signage - **Sign J**

3/16" = 1'-0"

NOTE: PROPOSED ELEVATION FOR CONCEPT ONLY, SITE SPECIFIC ELEVATION TO BE PROVIDED IF NEEDED

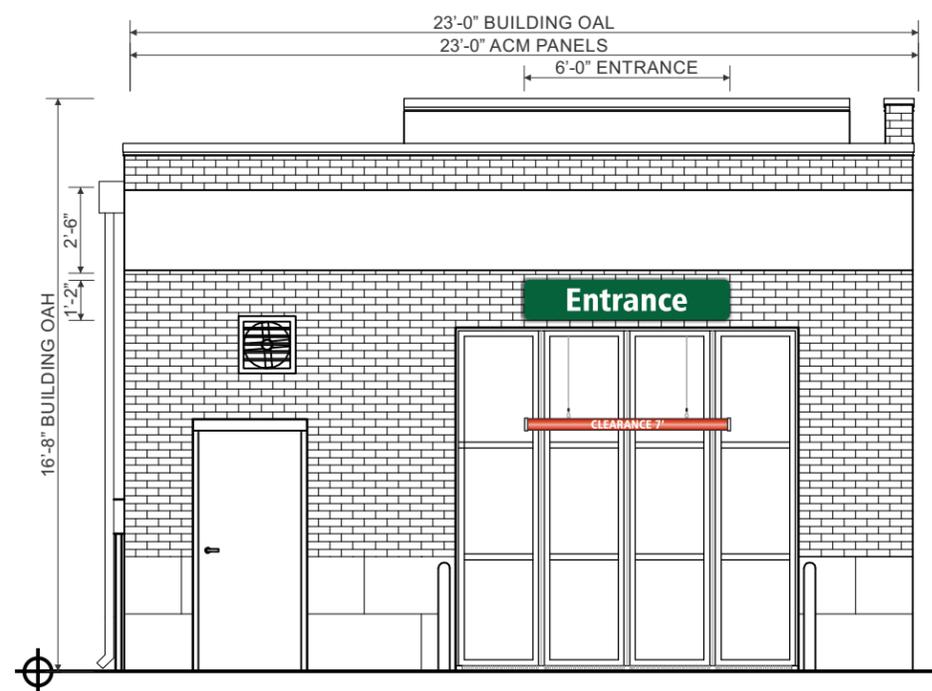

Car Wash Building North Elevation - **New** Ground-Up Car Wash Building Signage - **Sign J**

3/16" = 1'-0"