




1 SECTION LOOKING NORTHEAST
SCALE: 3/16" = 1'-0"

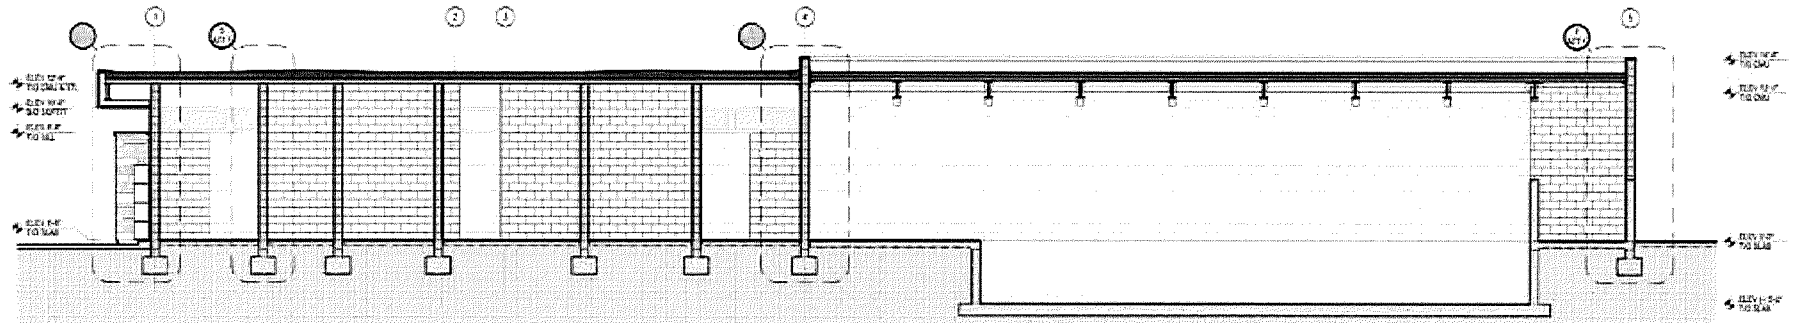


2 SECTION LOOKING NORTHEAST
SCALE: 3/16" = 1'-0"

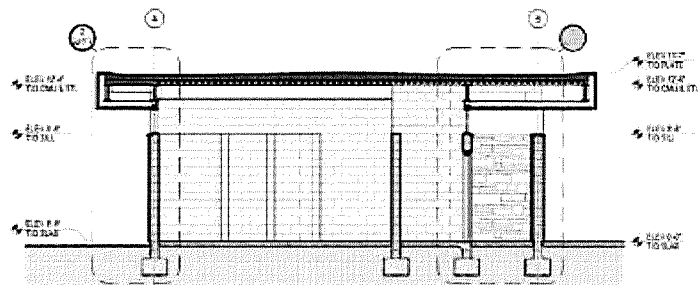


3 SECTION LOOKING SOUTHEAST
SCALE: 3/16" = 1'-0"

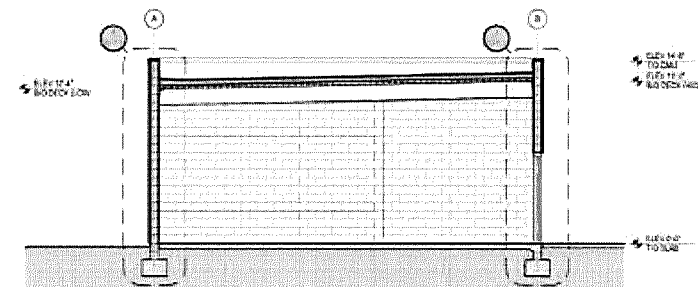

SECTION LOOKING SOUTHEAST

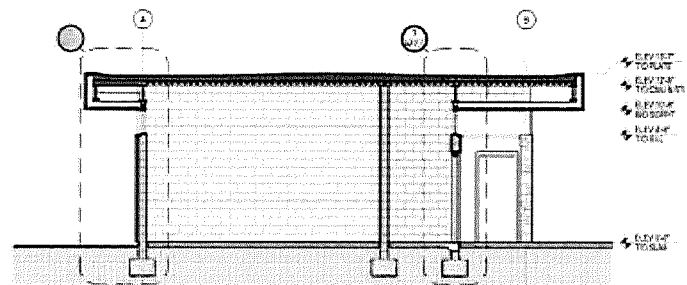

4 SECTION LOOKING SOUTHEAST
SCALE: 3/16" = 1'-0"

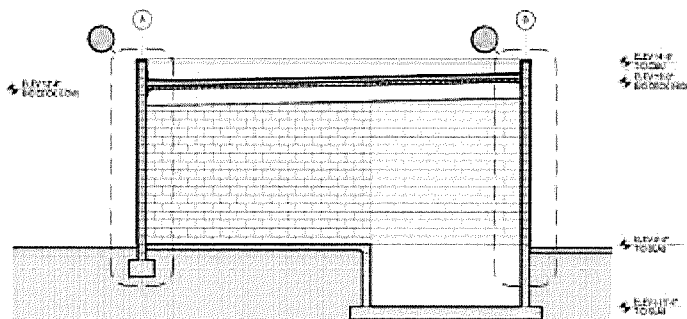

SECTION LOOKING SOUTHEAST