
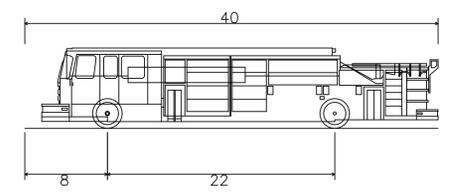
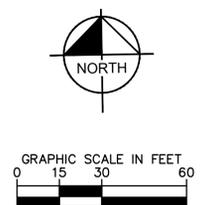


Plotted By: Pitts, Adam. Sheet Set: 7-ELEVEN NORTH PORT. Layout: C6.2 FIRE TRUCK ROUTING PLAN. April 03, 2020. 01:45:30pm. K:\ORL\Civil\149752018 - 7-Eleven North Port, FL\CADD\CONSTR\PlanSheets\C6.2 - FIRE.dwg
 This document, together with the concepts and designs presented herein, is intended only for the specific purpose and client for which it was prepared. Reuse of and improper reliance on this document without written authorization and adaptation by Kimley-Horn and Associates, Inc. shall be without liability to Kimley-Horn and Associates, Inc.

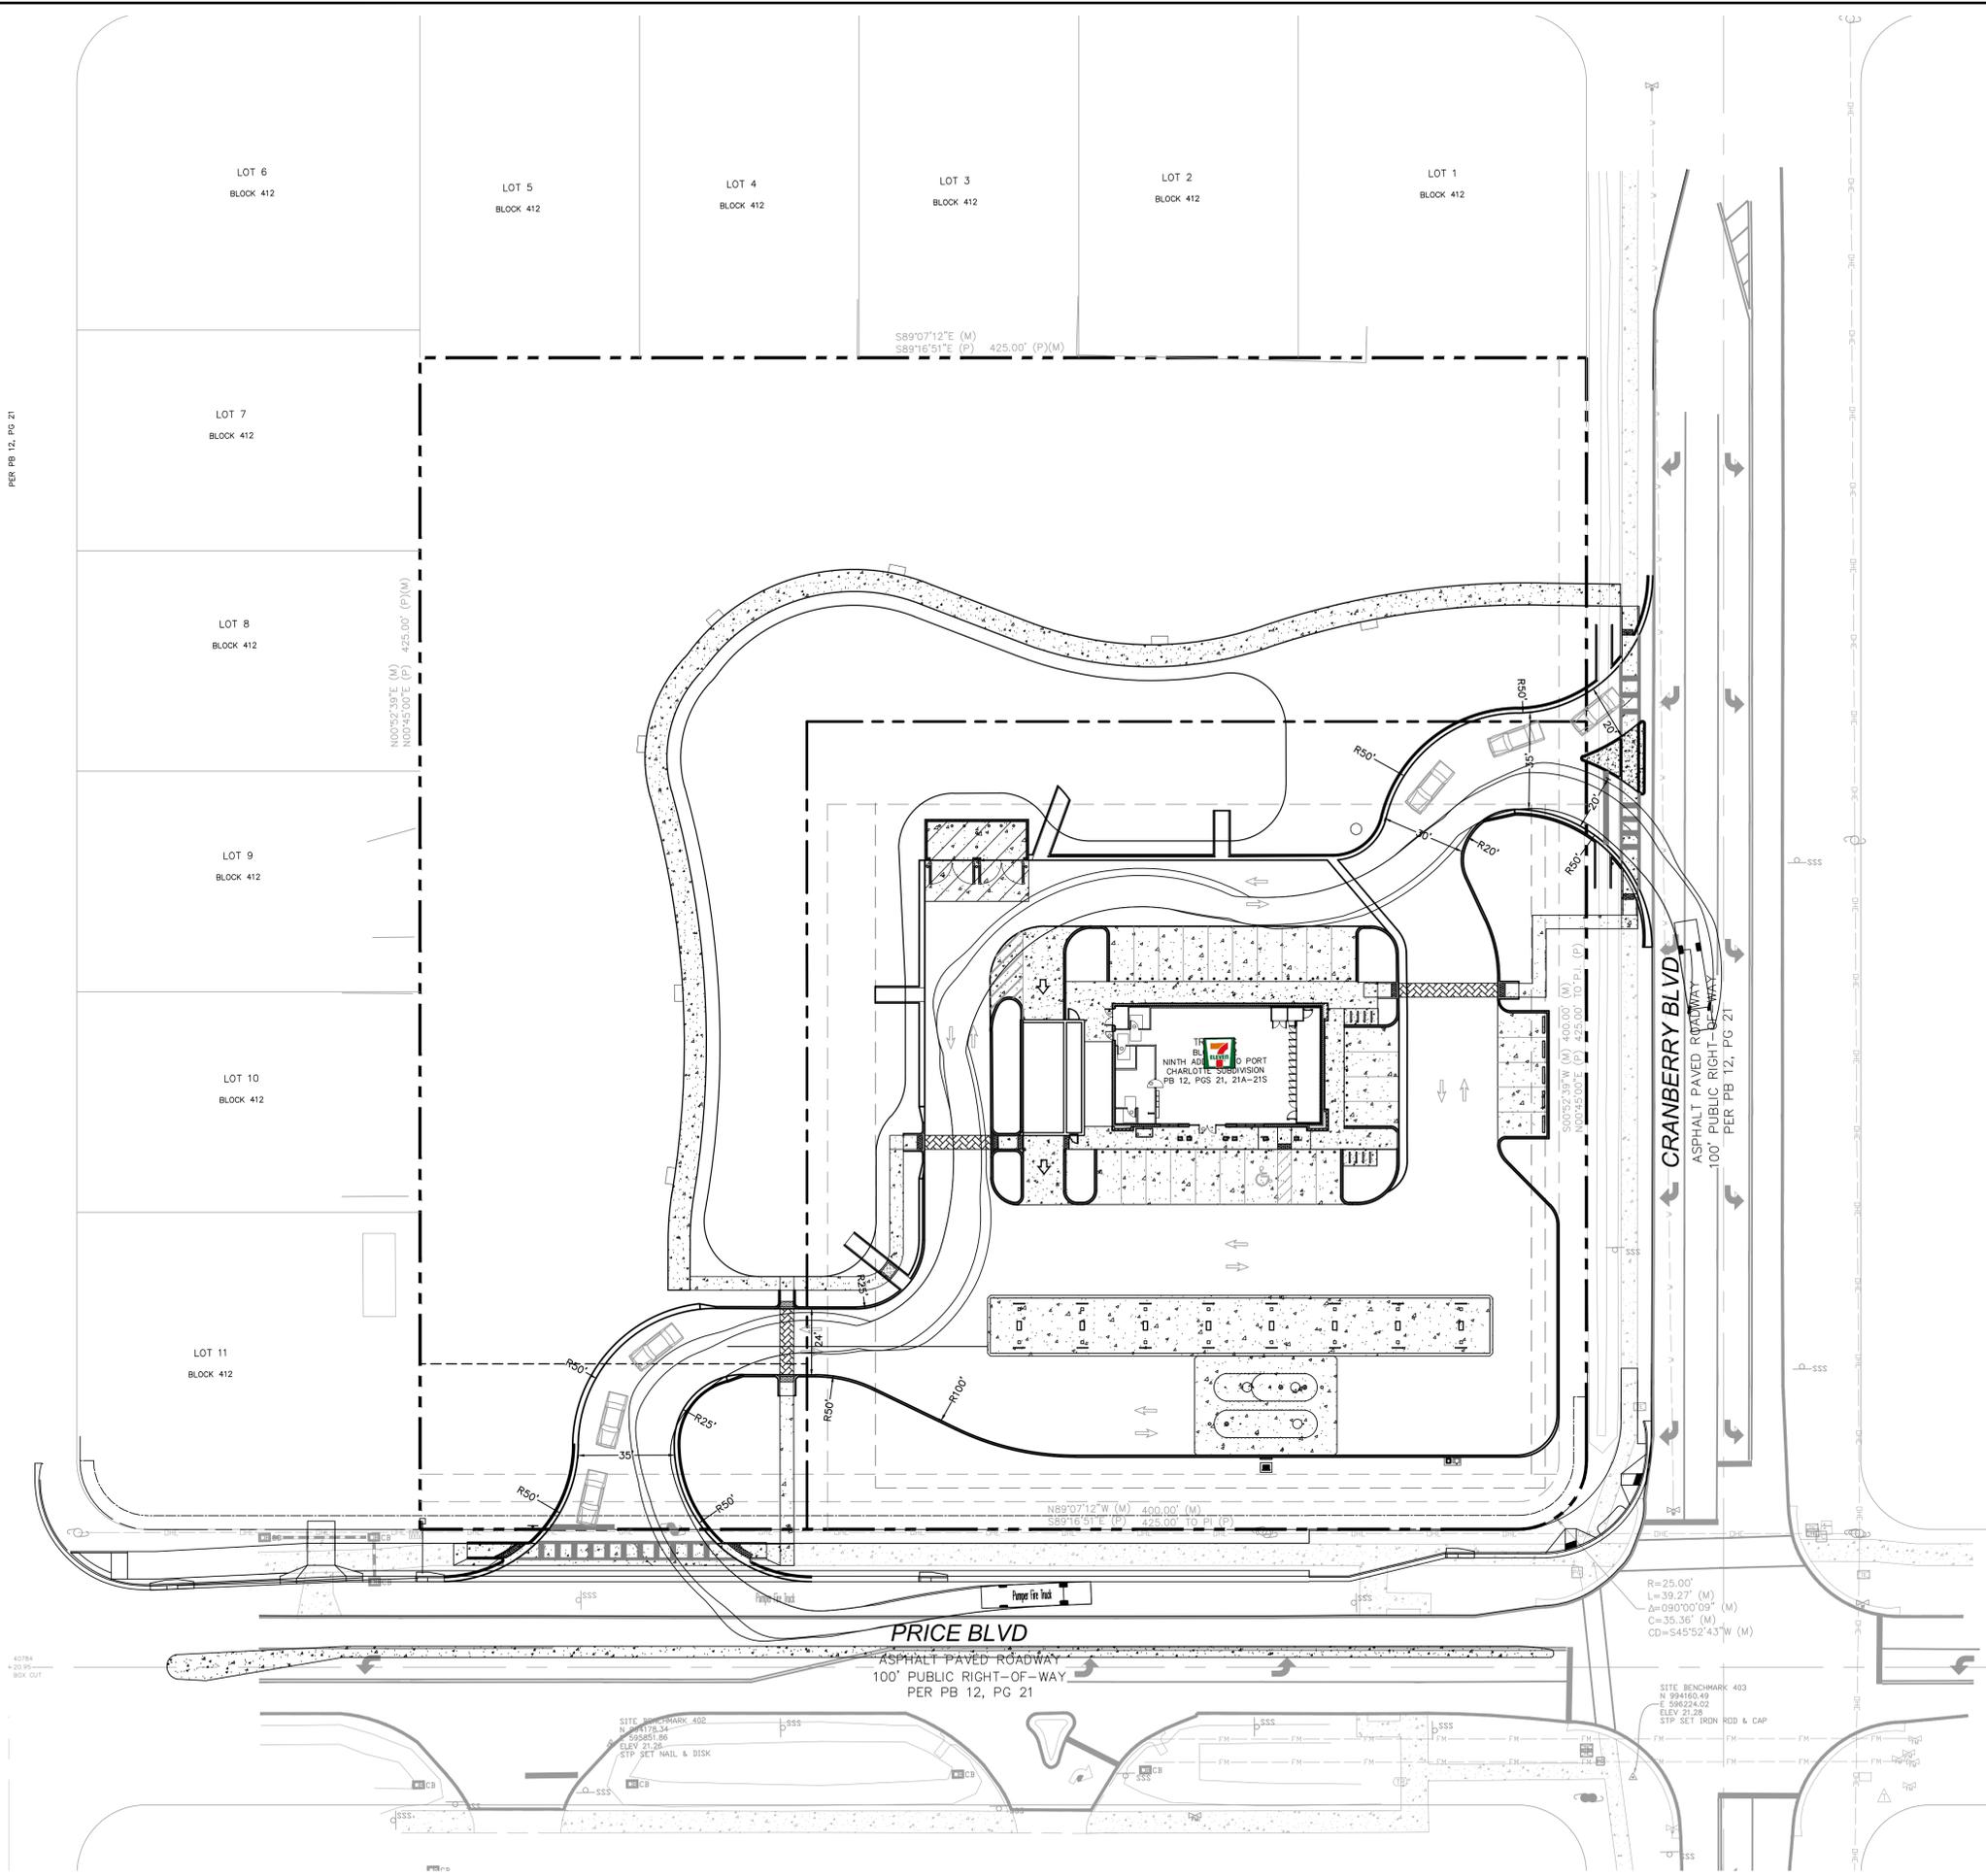

Pumper Fire Truck	Overall Length	40.000ft
	Overall Width	8.167ft
	Overall Body Height	7.745ft
	Min Body Ground Clearance	0.656ft
	Track Width	8.167ft
	Lock-to-lock time	5.00s
	Max Wheel Angle	45.00°

Matthew S. Gillespie, P.E., State of Florida,
 Professional Engineer, License No. 76950

This item has been electronically signed
 and sealed by Matthew S. Gillespie, P.E.
 using a Digital Signature.

Printed copies of this document are not
 considered signed and sealed and the
 signature must be verified on any electronic
 copies

No.	REVISIONS	DATE	BY

Kimley»Horn
 © 2020 KIMLEY-HORN AND ASSOCIATES, INC.
 189 S. ORANGE AVENUE, SUITE 1000, ORLANDO, FL 32801
 PHONE: 407-898-1511
 WWW.KIMLEY-HORN.COM CA 00000696

LICENSED PROFESSIONAL
 MATTHEW S. GILLESPIE,
 P.E.
 FLORIDA LICENSE NUMBER
 76950
 DATE: 04/02/2020

KHA PROJECT	149752018
DATE	04/02/2020
SCALE	AS SHOWN
DESIGNED BY	ARP
DRAWN BY	ARP
CHECKED BY	MC
DATE	04/02/2020

**FIRE TRUCK
 ROUTING PLAN**

**7-ELEVEN #38989
 NORTH PORT**
 SARASOTA COUNTY
 FLORIDA