


K:\Panacea\6538936.01 45 Ac Comm\Caad Files\Plan Set\03 Environmental Conditions.dwg, 24x36, 6/11/2005 4:01:55 PM, code, FL -SRS-HPI 1050C (Paper-Final-Merge).pc3

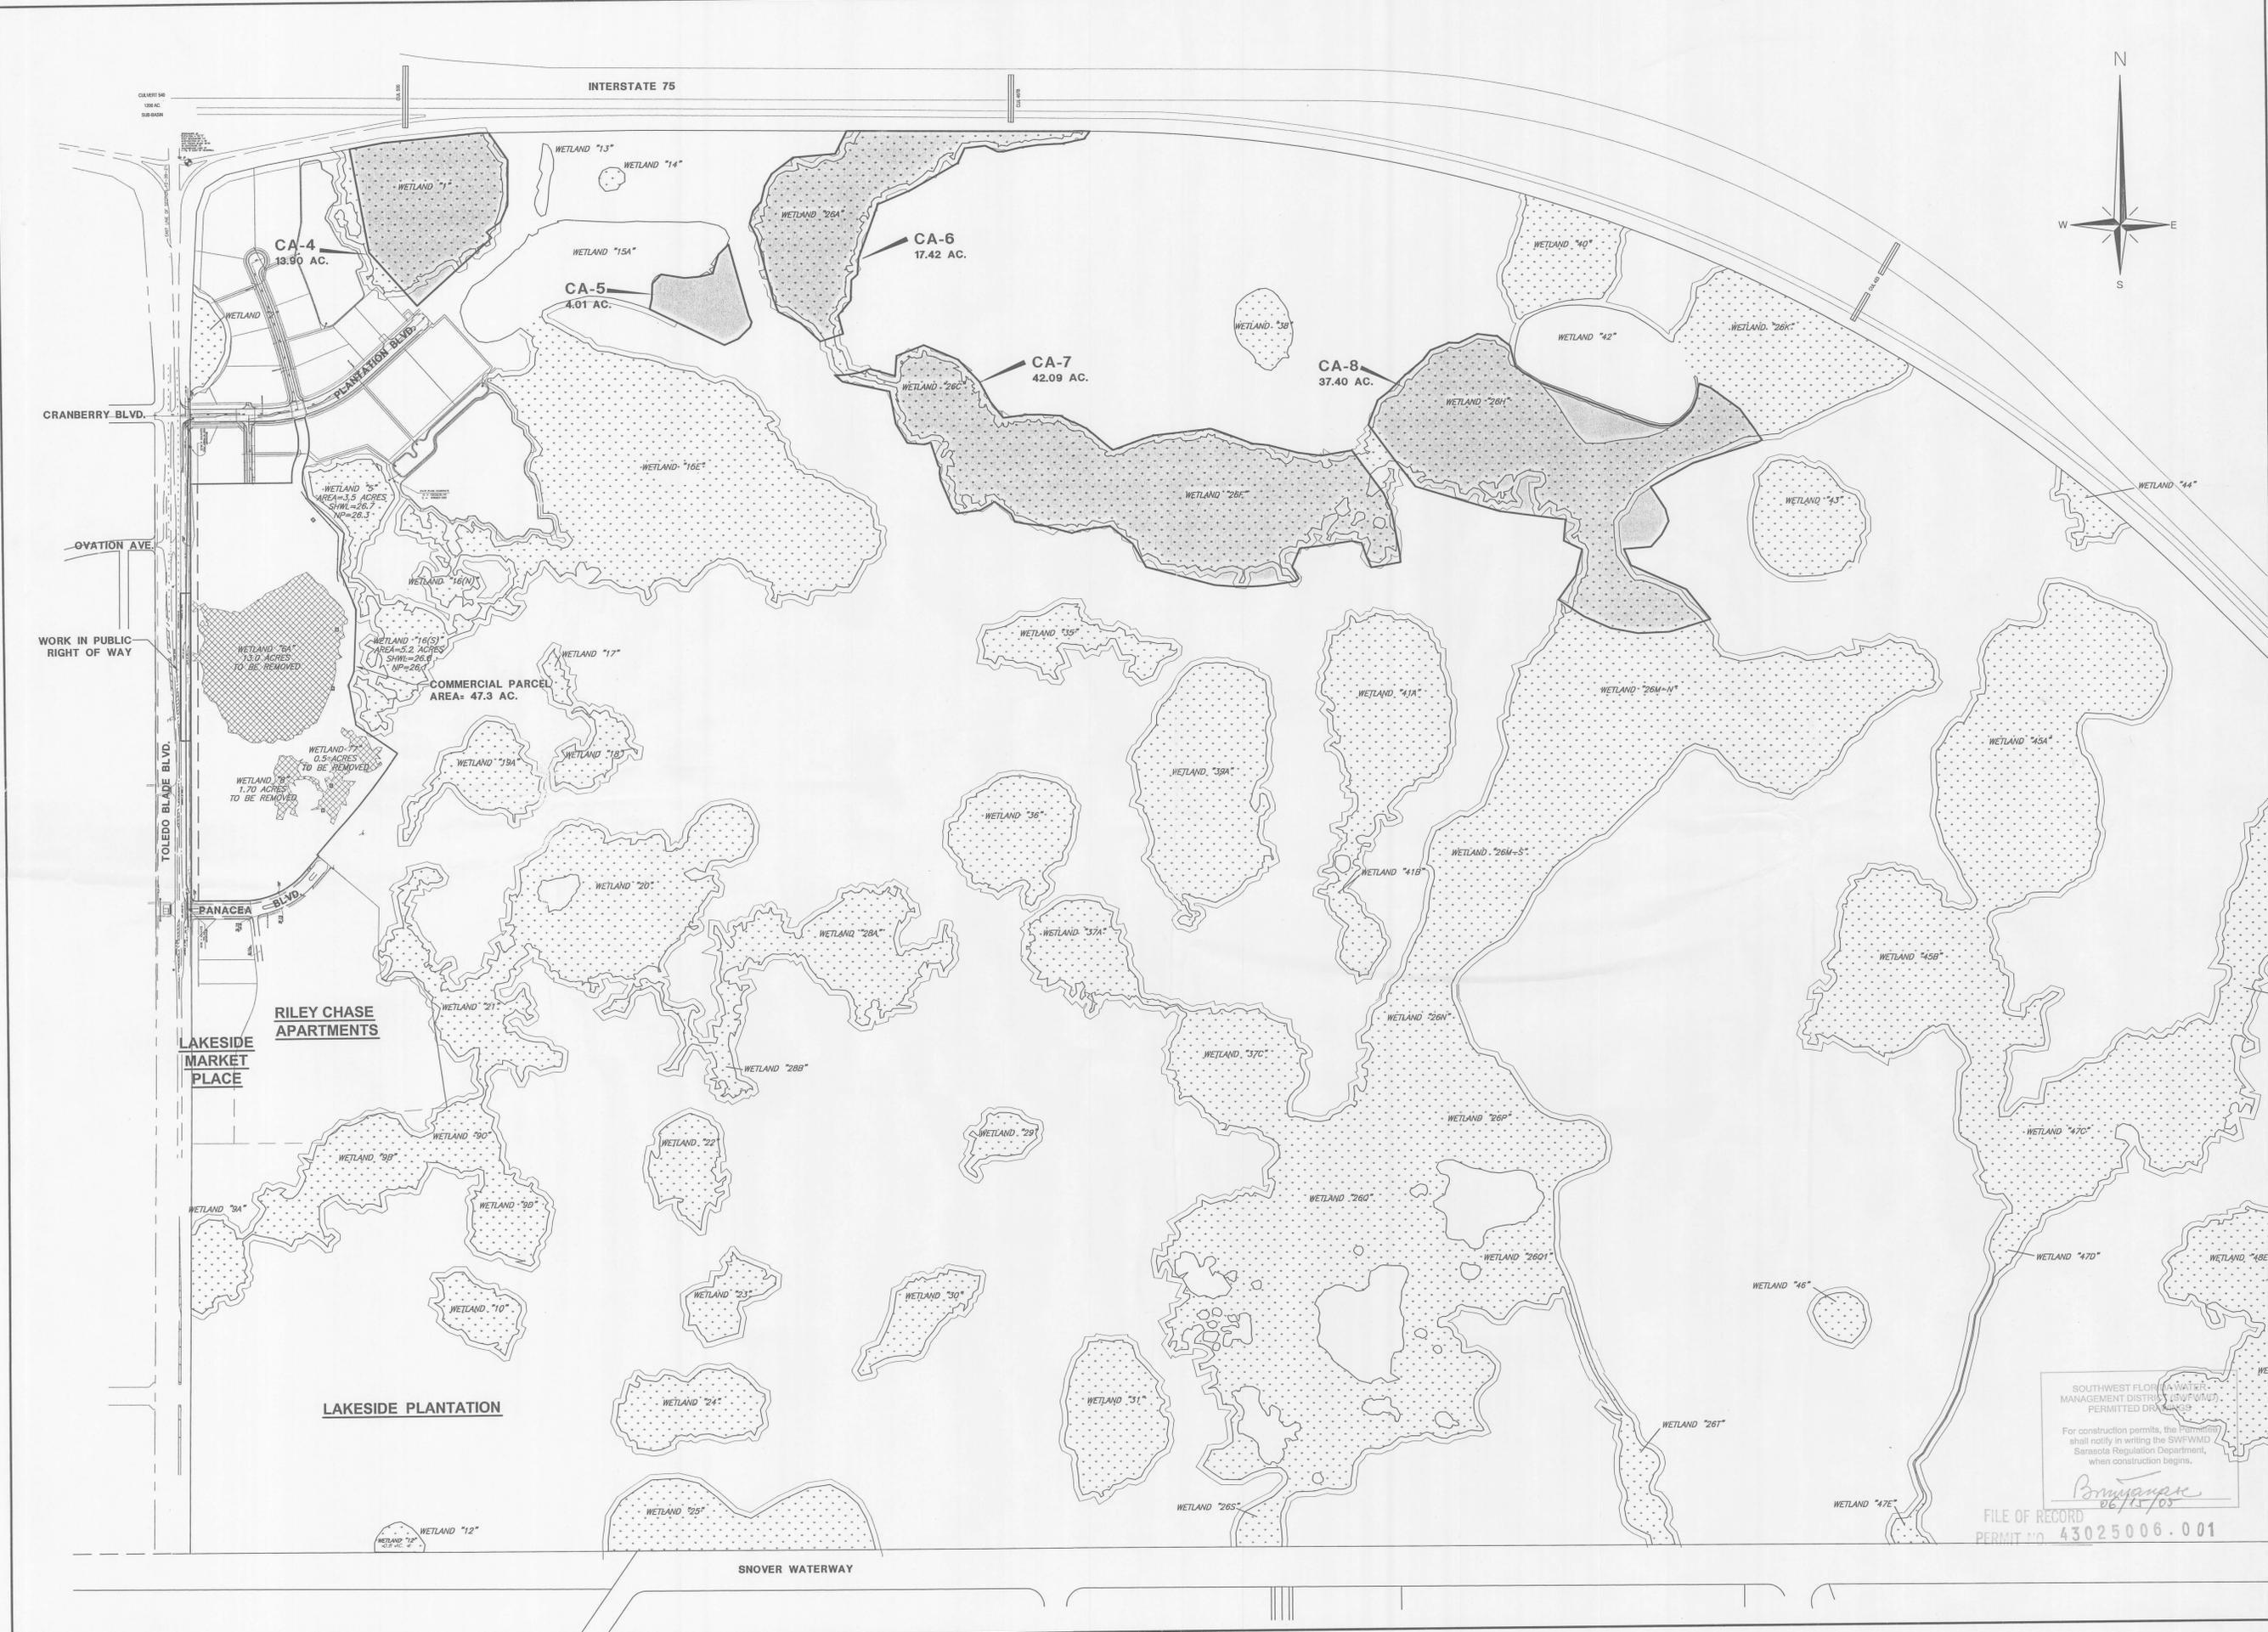

Rev.	Description	By	Date

ENVIRONMENTAL CONDITIONS
PANACEA COMMERCIAL CENTER
 NORTH PORT
 FLORIDA

Christopher B. Cole
 Florida P.E. #42205

Project No.	6538936.01
Proj. Manager	CBC
Proj. Designer	HTW
Drawn By	MFC
Checked By	
Scale	1"=400'
Approved	
Date	JUNE, 2005

SOUTHWEST FLORIDA WATER MANAGEMENT DISTRICT (SWFWMD) PERMITTED DRAWING
 For construction permits, the Permittee shall notify in writing the SWFWMD, Sarasota Regulation Department, when construction begins.

FILE OF RECORD
 PERMIT NO. 43025006.001

