



**Cypress Falls 2E Lighting (ULDC)**  
 # Units - 70  
 # Lights - 54  
 Units/Light - 1.3

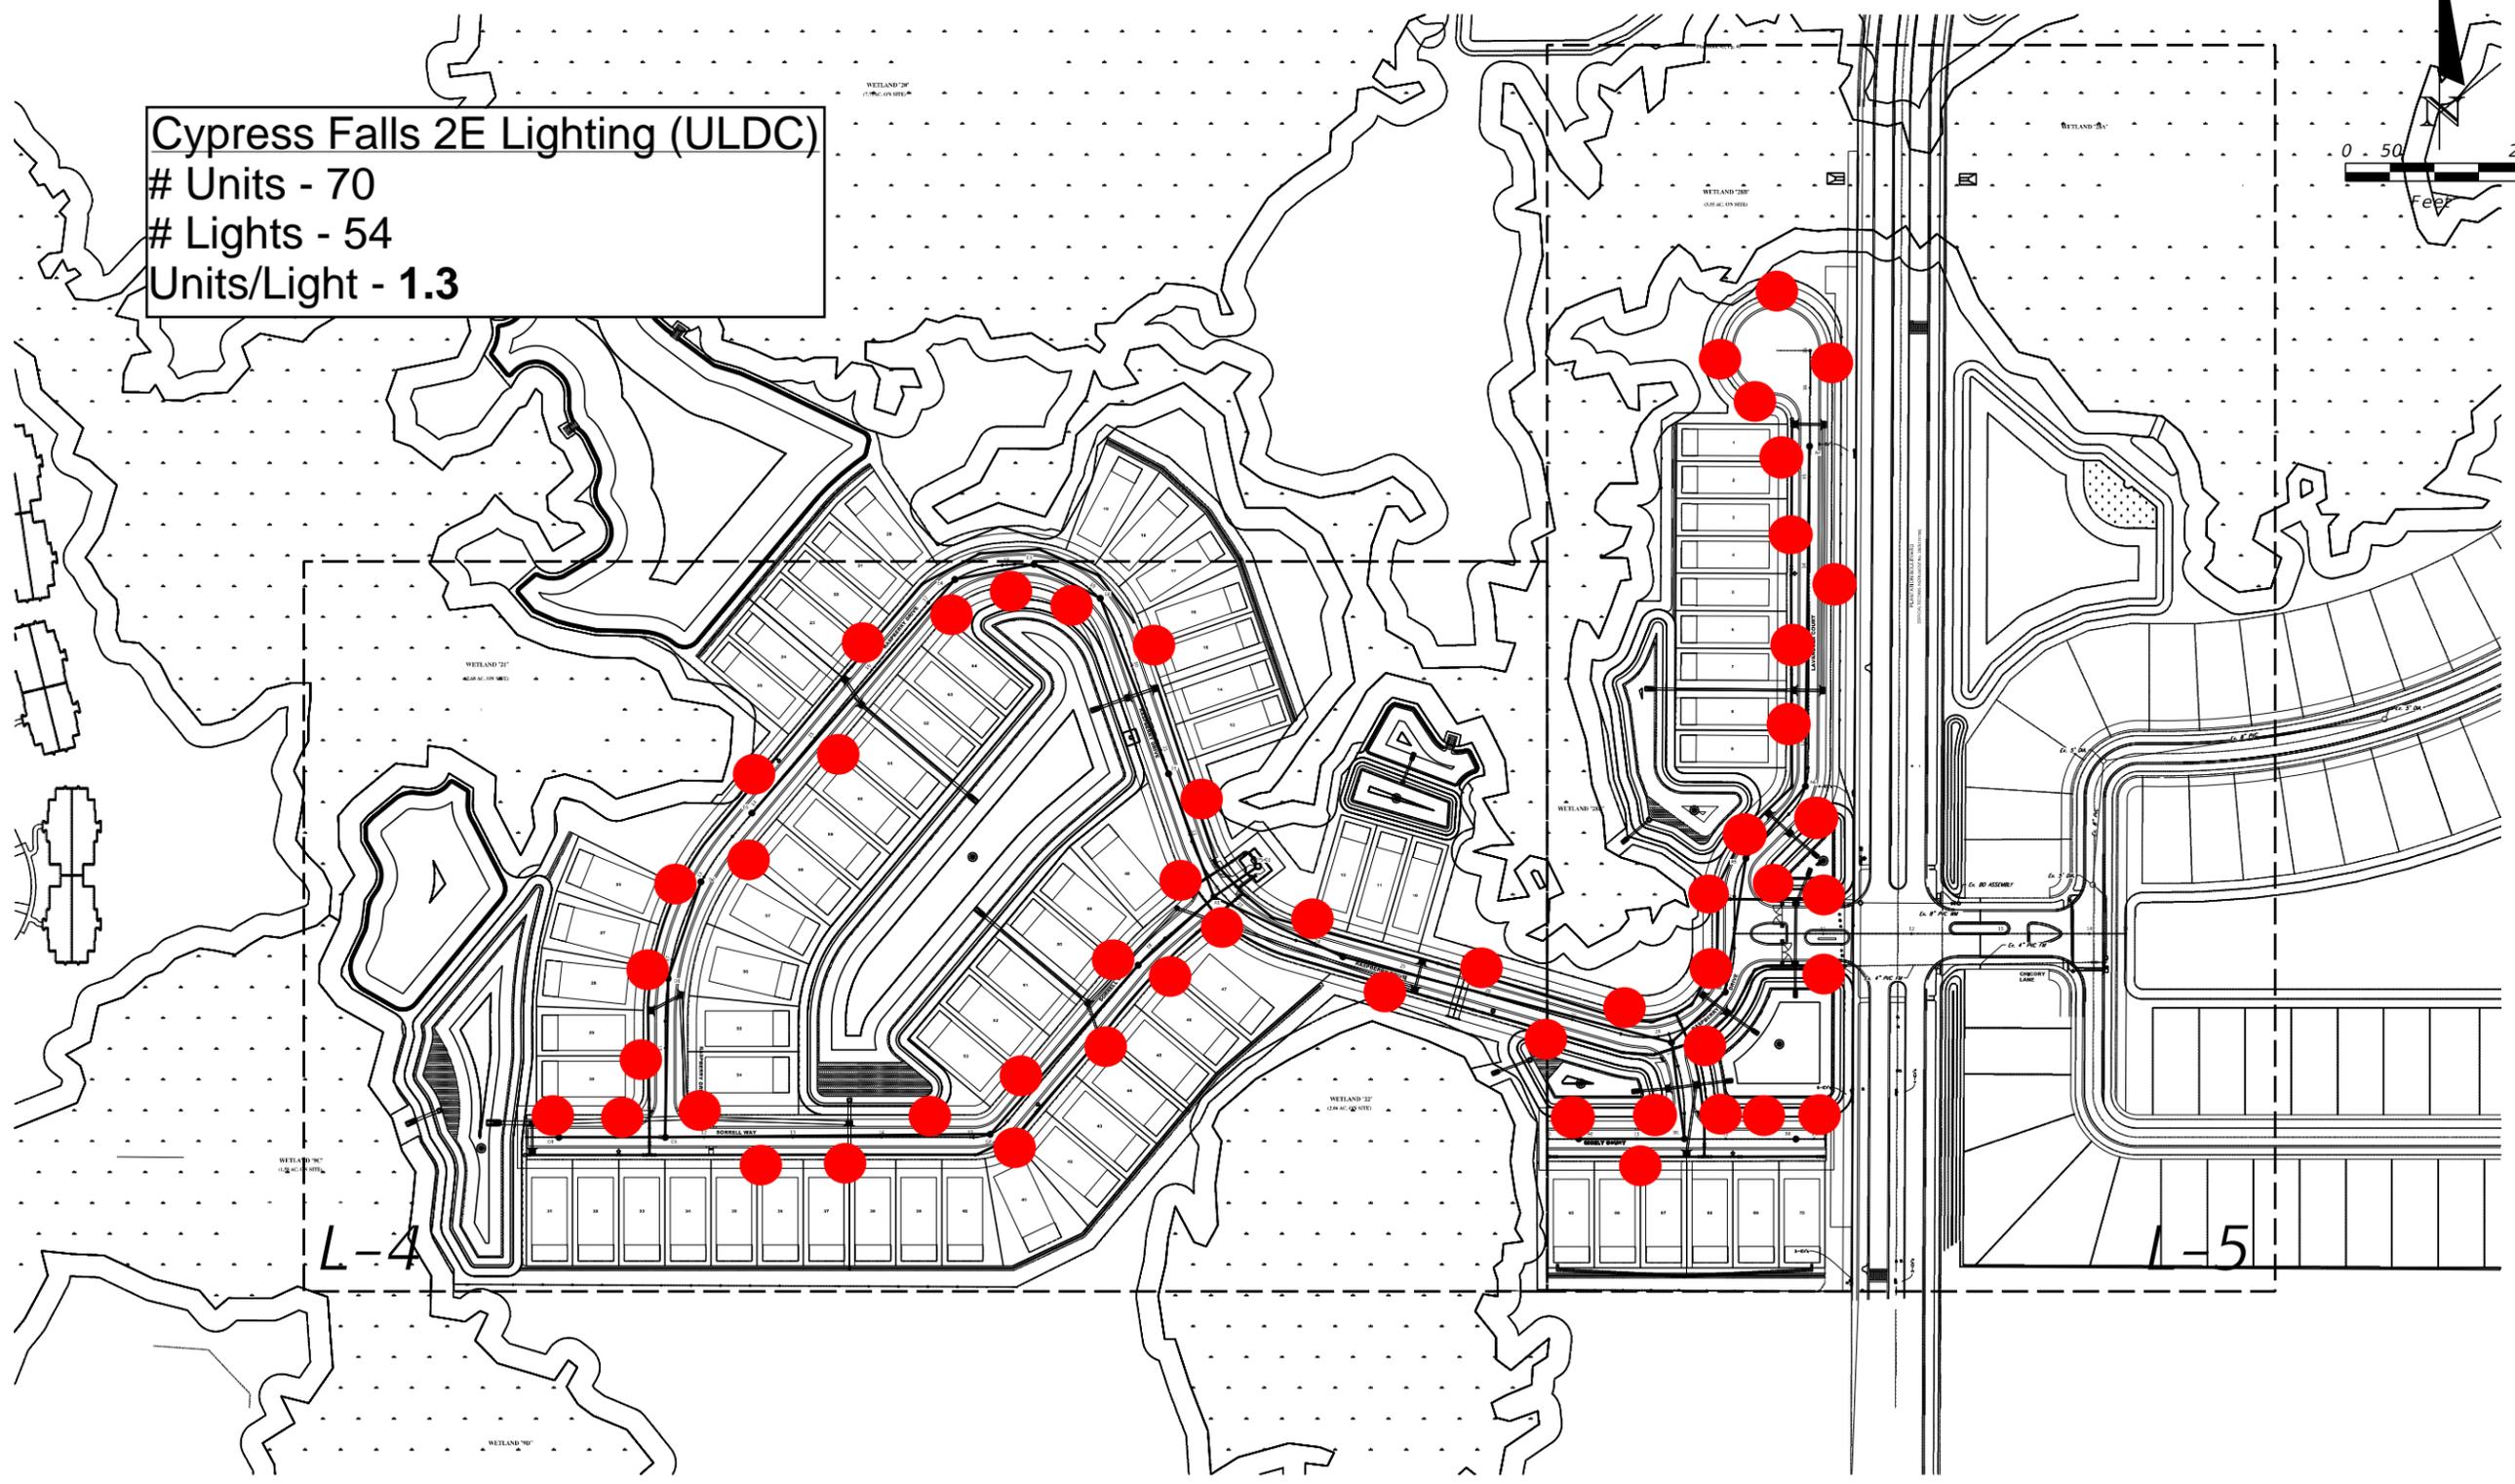

NORMAN TREBILCOCK, AICP, PE No. 47116  
 TCS CERTIFICATE OF AUTHORIZATION No. 27796  
 ISSUED FOR PERMIT: 10.25.19

REVISIONS					
DATE	BY	DESCRIPTION	DATE	BY	DESCRIPTION
12.23.19	MD	ROADWAY AND SIDEWALK AVERAGE 0.9 fc AS PER NORTH PORT PLANNING DIVISION	05.12.20	MD	NEW BASE REVISED PHOTOMETRICS (0.5 fc MINIMUM) AT SIDEWALK HOME FRONT

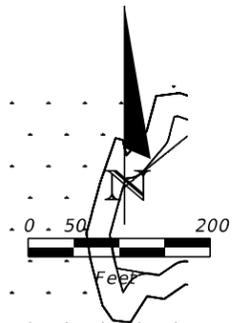

CITY OF NORTH PORT CYPRESS FALLS PHASE 2E		
ROAD NO.	COUNTY	FINANCIAL PROJECT ID
	SARASOTA	- - -

**PLAN LAYOUT**

SHEET NO.  
L-3