



Cypress Falls 2E Lighting (Proposed)
 # Units - 70
 # Lights - 21
 Units/Light - 3.5

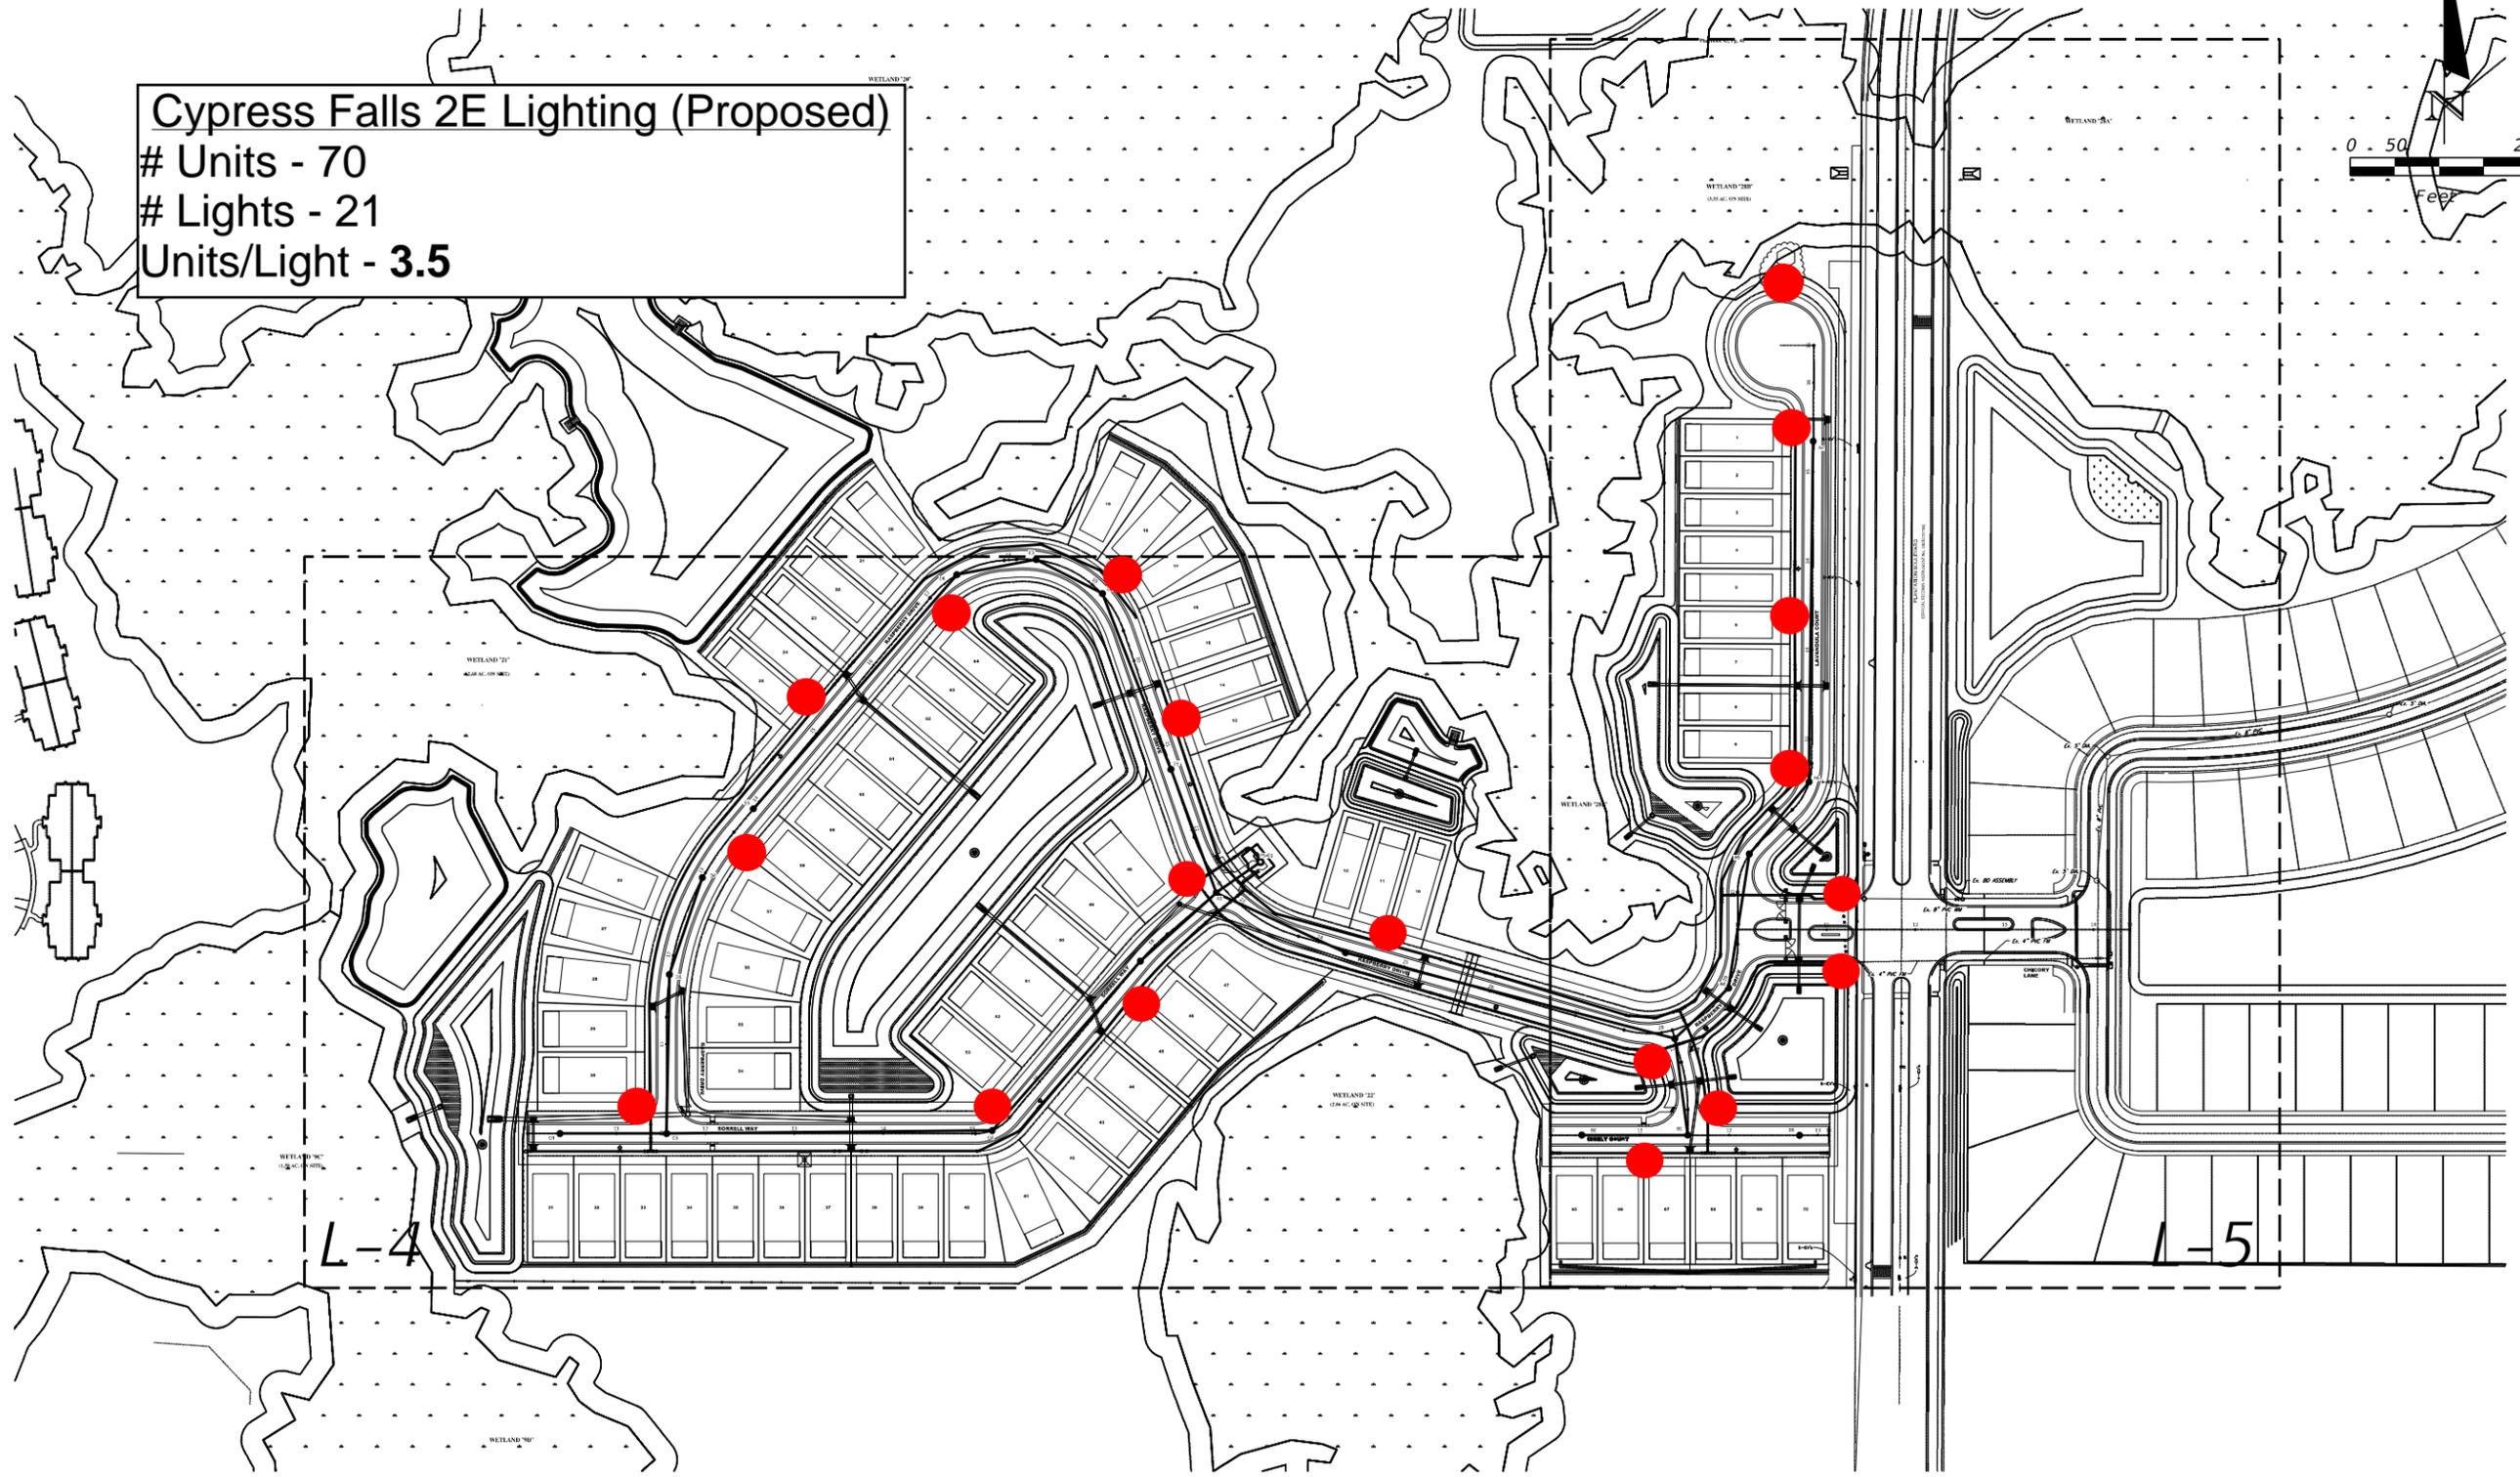

NORMAN TREBILCOCK, AICP, PE No. 47116
 TCS CERTIFICATE OF AUTHORIZATION No. 27796
 ISSUED FOR PERMIT: 10.25.19

REVISIONS					
DATE	BY	DESCRIPTION	DATE	BY	DESCRIPTION
12.23.19	MD	ROADWAY AND SIDEWALK AVERAGE 0.9 fc AS PER NORTH PORT PLANNING DIVISION	05.12.20		NEW BASE REVISED PHOTOMETRICS (0.5 fc MINIMUM) AT SIDEWALK HOME FRONT
12.02.20	MD	ADDED FIXTURE	09.03.20	MD	ROADWAY AVG 0.4 fc, SIDEWALK AVG 0.4 fc

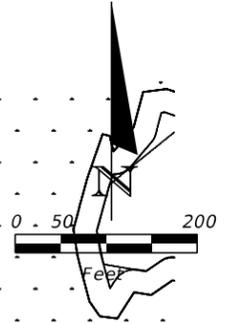

2800 DAVIS BLVD SUITE 200 NAPLES FL 34104

CITY OF NORTH PORT
 CYPRESS FALLS PHASE 2E

ROAD NO.	COUNTY	FINANCIAL PROJECT ID
	SARASOTA	- - -

PLAN LAYOUT

SHEET NO.

L-3