
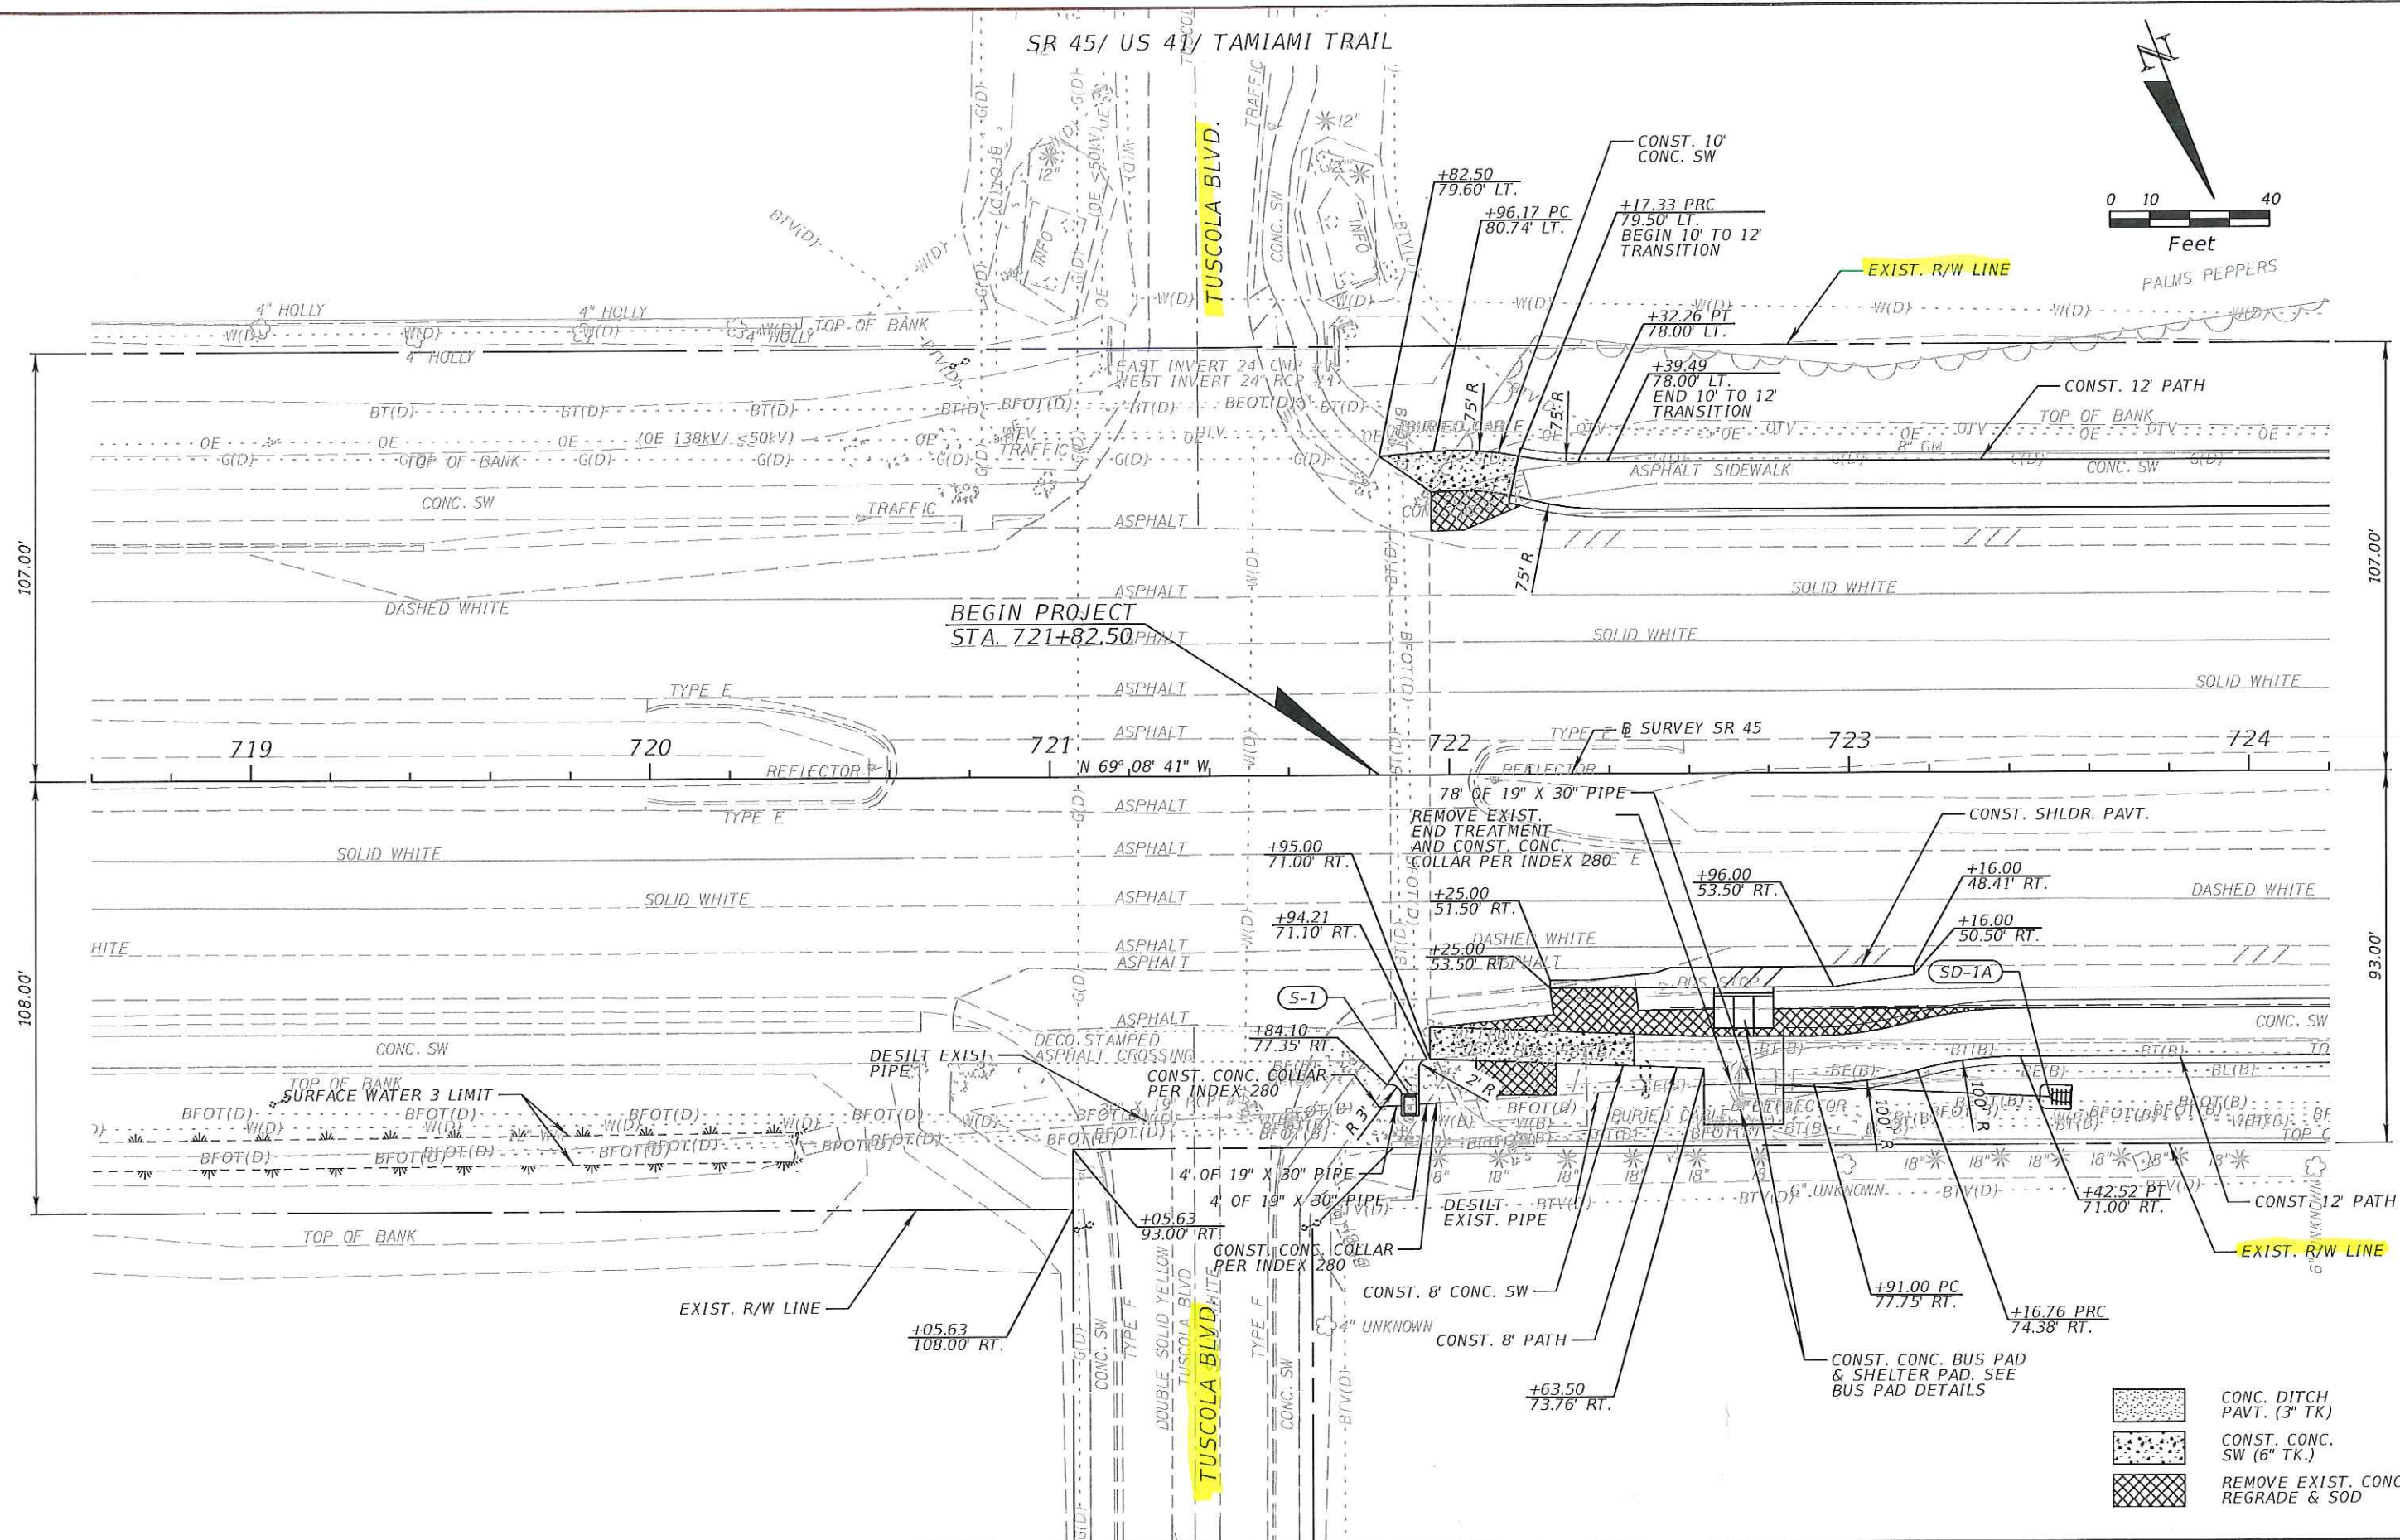


SR 45/ US 41/ TAMiami TRAIL

TUSCOLA BLVD.

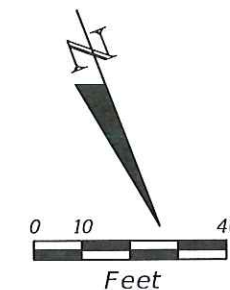

REVISIONS			
DATE	DESCRIPTION	DATE	DESCRIPTION



Florida Transportation Engineering, Inc.
11458 N. 53rd Street
Tampa, FL 33617
Phone: (813) 989-0729
Certificate of Authorization No.: 00007924
Gary Ng, P.E. 58717

STATE OF FLORIDA DEPARTMENT OF TRANSPORTATION		
ROAD NO.	COUNTY	FINANCIAL PROJECT ID
SR 45	SARASOTA	433552-1-52-01

ROADWAY PLAN (1)

SHEET
NO.
15

THE OFFICIAL RECORD OF THIS SHEET IS THE ELECTRONIC FILE DIGITALLY SIGNED AND SEALED UNDER RULE 61G15-23.004, F.A.C.

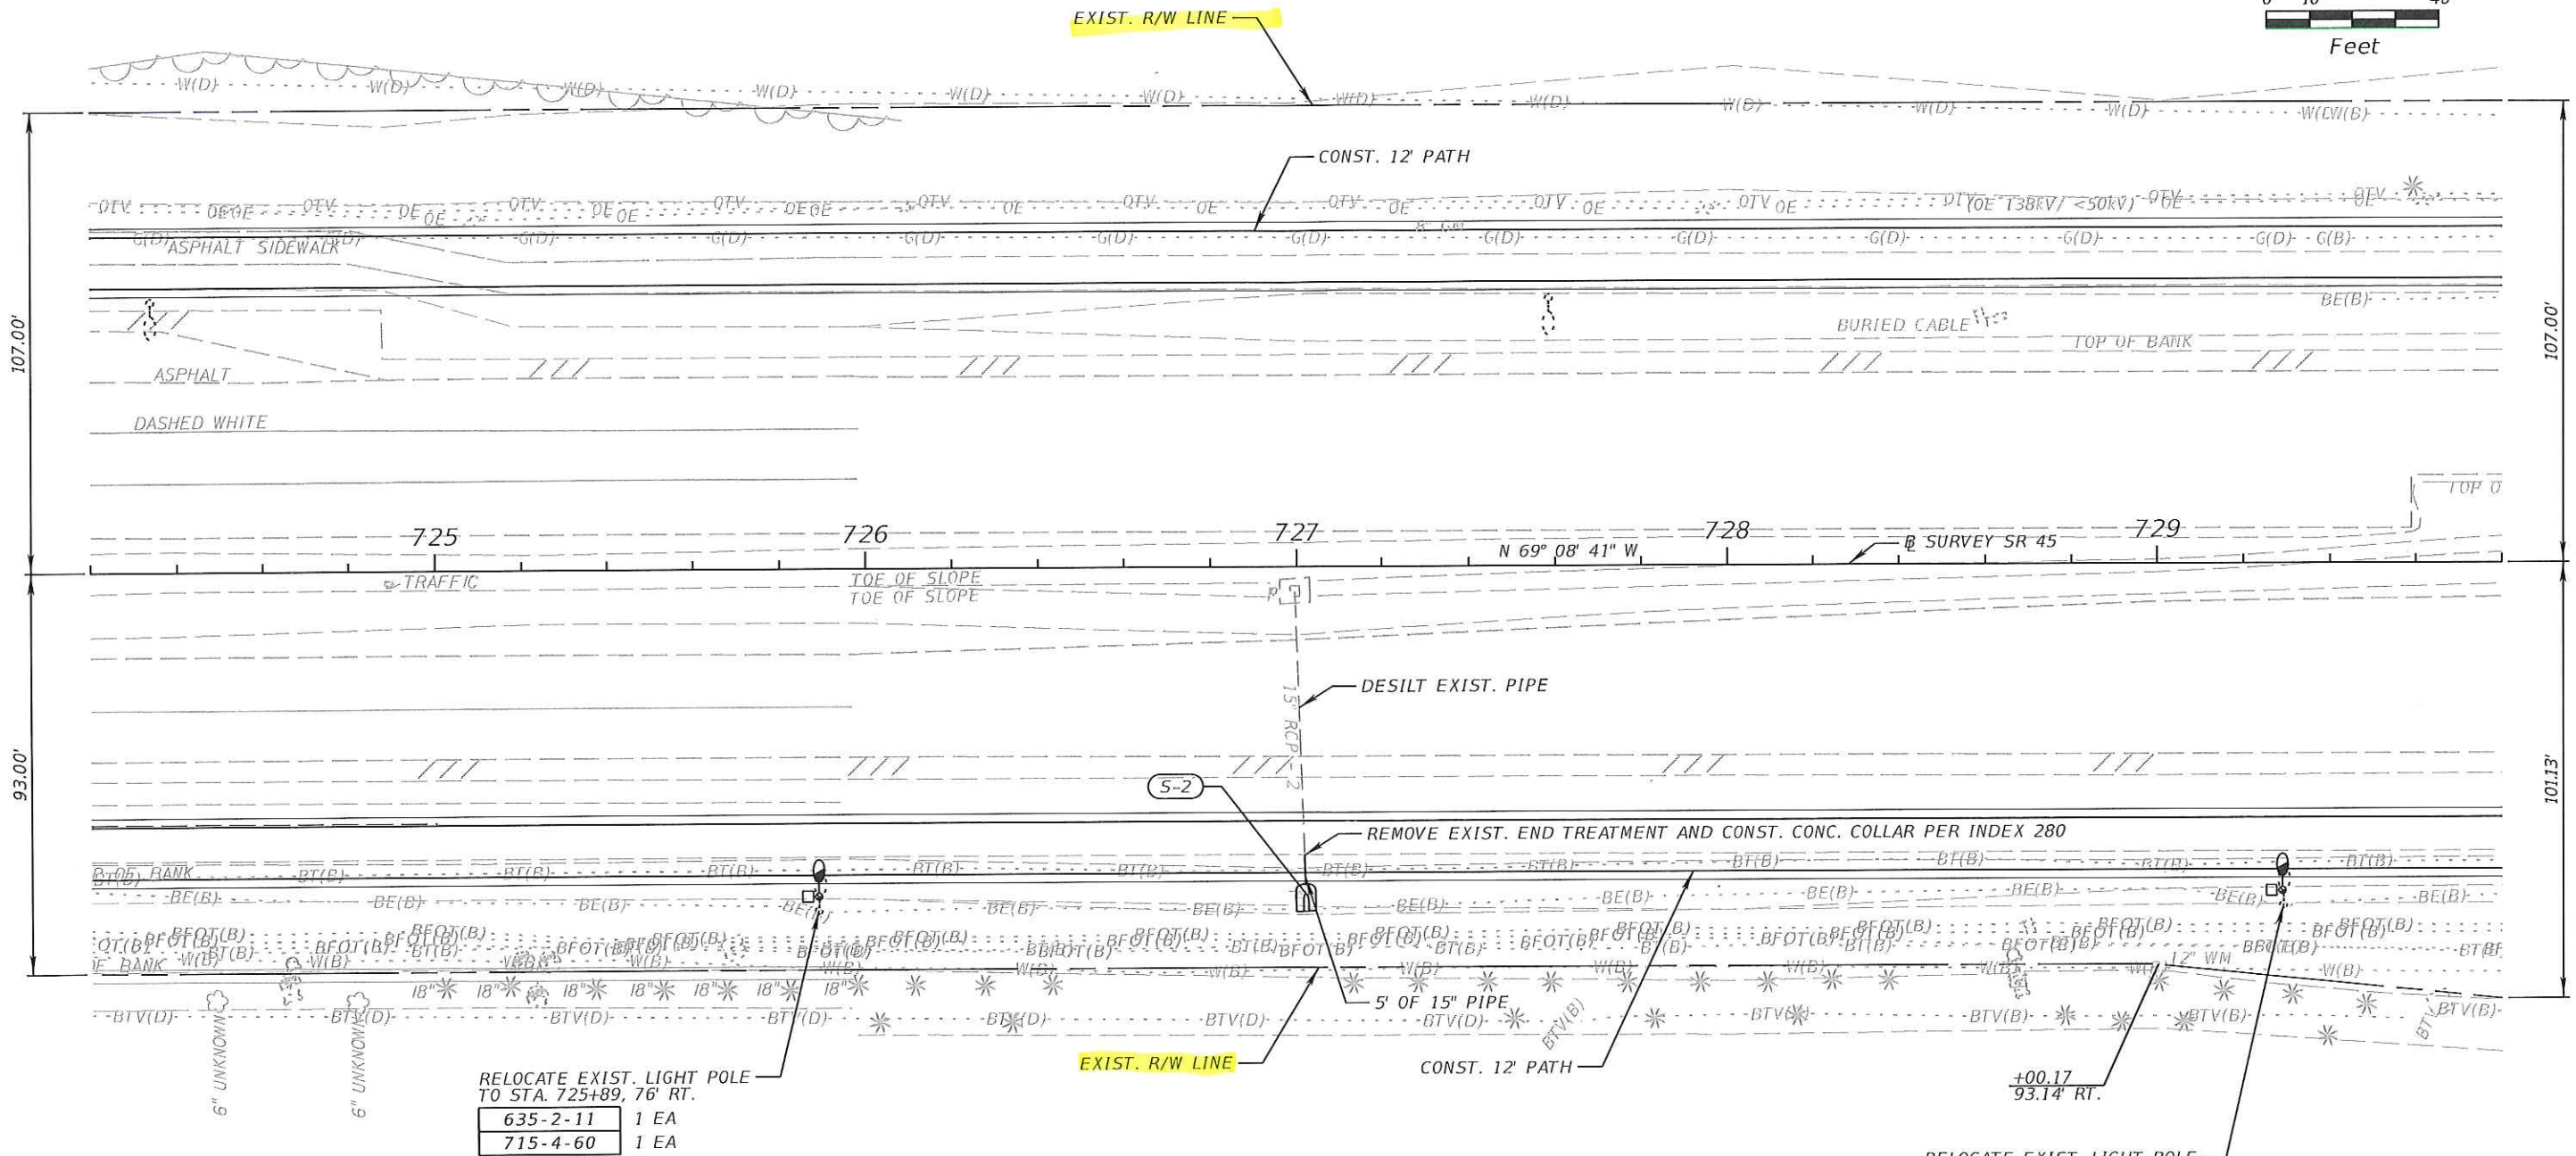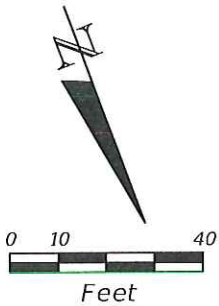

RELOCATE EXIST. LIGHT POLE
TO STA. 725+89, 76' RT.
635-2-11 1 EA
715-4-60 1 EA

RELOCATE EXIST. LIGHT POLE
TO STA. 729+29, 76' RT.
635-2-11 1 EA
715-4-60 1 EA

REVISIONS				Florida Transportation Engineering, Inc. 11458 N. 53rd Street Tampa, FL 33617 Phone: (813) 989-0729 Certificate of Authorization No.: 00007924 Gary Ng, P.E. 58717	STATE OF FLORIDA DEPARTMENT OF TRANSPORTATION			ROADWAY PLAN (2)	SHEET NO. 16
DATE	DESCRIPTION	DATE	DESCRIPTION		ROAD NO.	COUNTY	FINANCIAL PROJECT ID		
					SR 45	SARASOTA	433552-1-52-01		



REVISIONS				Florida Transportation Engineering, Inc. 11458 N. 53rd Street Tampa, FL 33617 Phone: (813) 989-0729 Certificate of Authorization No.: 00007924 Gary Ng, P.E. 58717	STATE OF FLORIDA DEPARTMENT OF TRANSPORTATION			<i>ROADWAY PLAN (3)</i>	SHEET NO.
DATE	DESCRIPTION	DATE	DESCRIPTION		ROAD NO.	COUNTY	FINANCIAL PROJECT ID		
					SR 45	SARASOTA	433552-1-52-01		17

SR 45/ US 41/ TAMiami TRAIL

CITY OF NORTH PORT PROPERTY LINE



10'x20' Shade Structure

Positioned at Island of Linear Park
with bicycle rack & trash receptacle

Adjacent to Sherwin-Williams

Proposed Ped Light (typ)

Proposed Ped Light (typ)

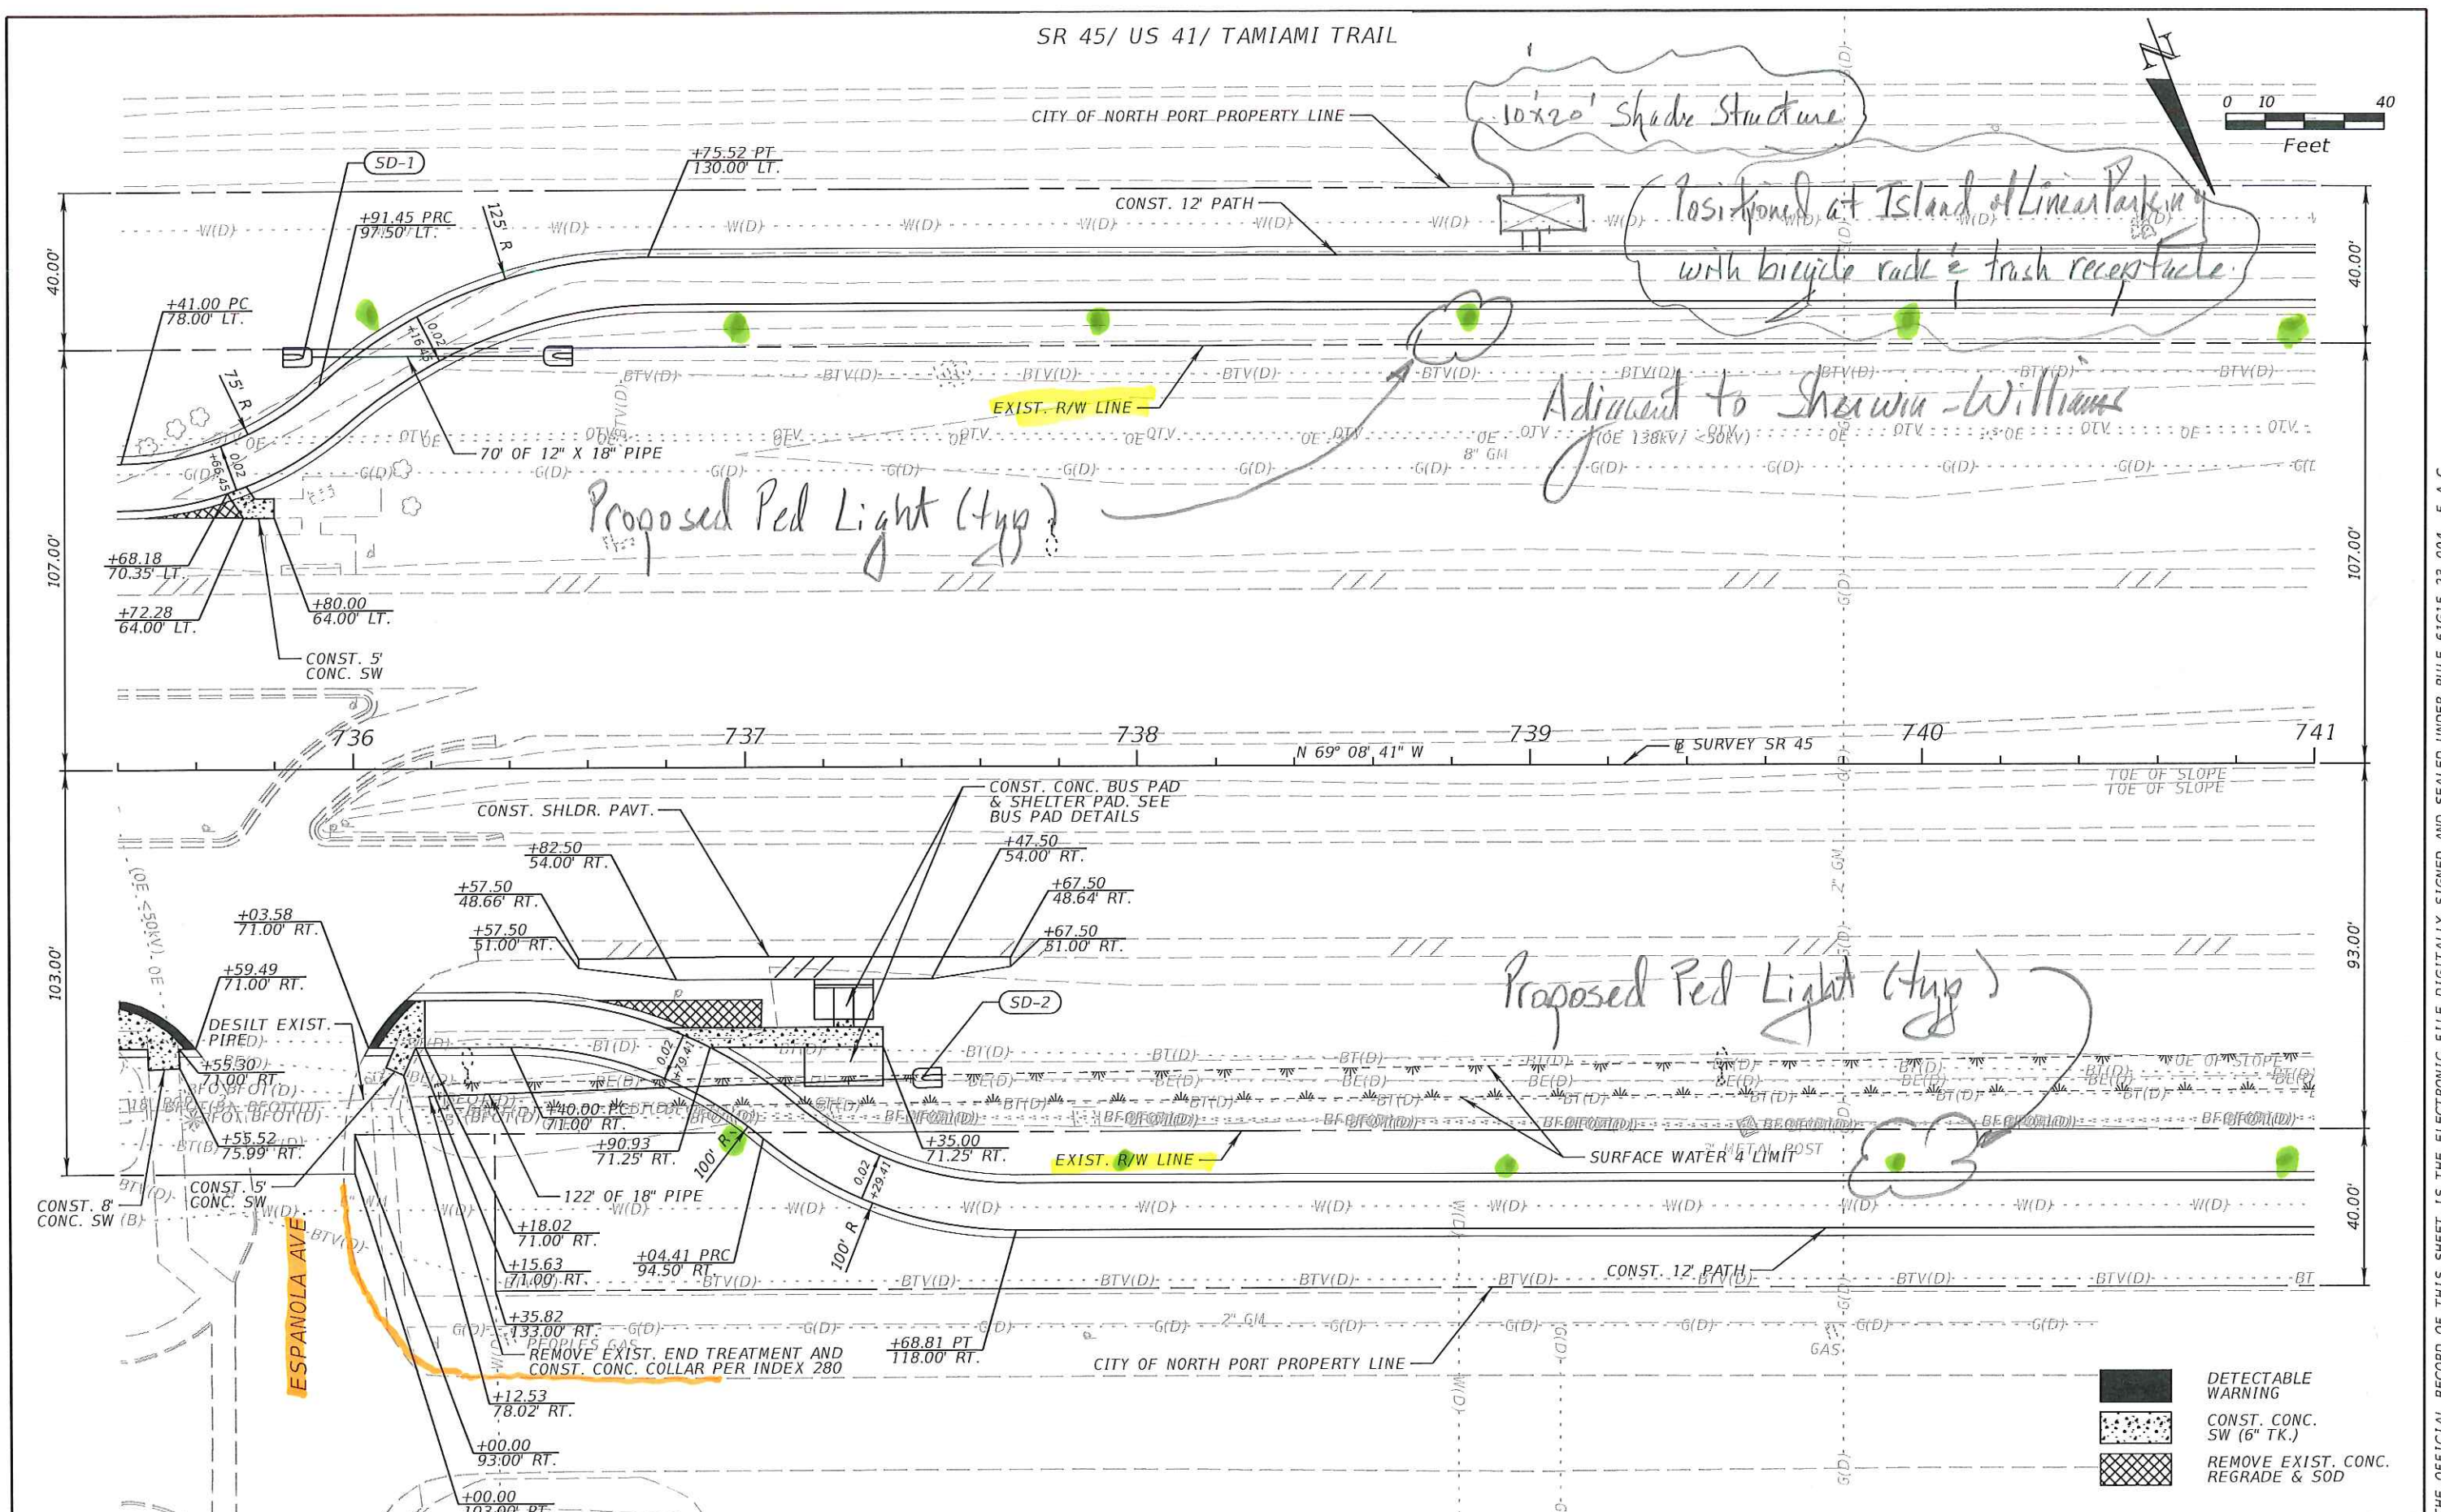
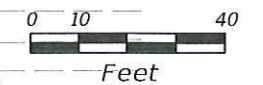


REVISIONS				Florida Transportation Engineering, Inc. 11458 N. 53rd Street Tampa, FL 33617 Phone: (813) 989-0729 Certificate of Authorization No.: 00007924 Gary Ng, P.E. 58717	STATE OF FLORIDA DEPARTMENT OF TRANSPORTATION			ROADWAY PLAN (4)	SHEET NO.
DATE	DESCRIPTION	DATE	DESCRIPTION		ROAD NO.	COUNTY	FINANCIAL PROJECT ID		
					SR 45	SARASOTA	433552-1-52-01		18

THE OFFICIAL RECORD OF THIS SHEET IS THE ELECTRONIC FILE DIGITALLY SIGNED AND SEALED UNDER RULE 61G15-23.004, F.A.C.

ROADWAY PLAN (4)

Existing Gravel

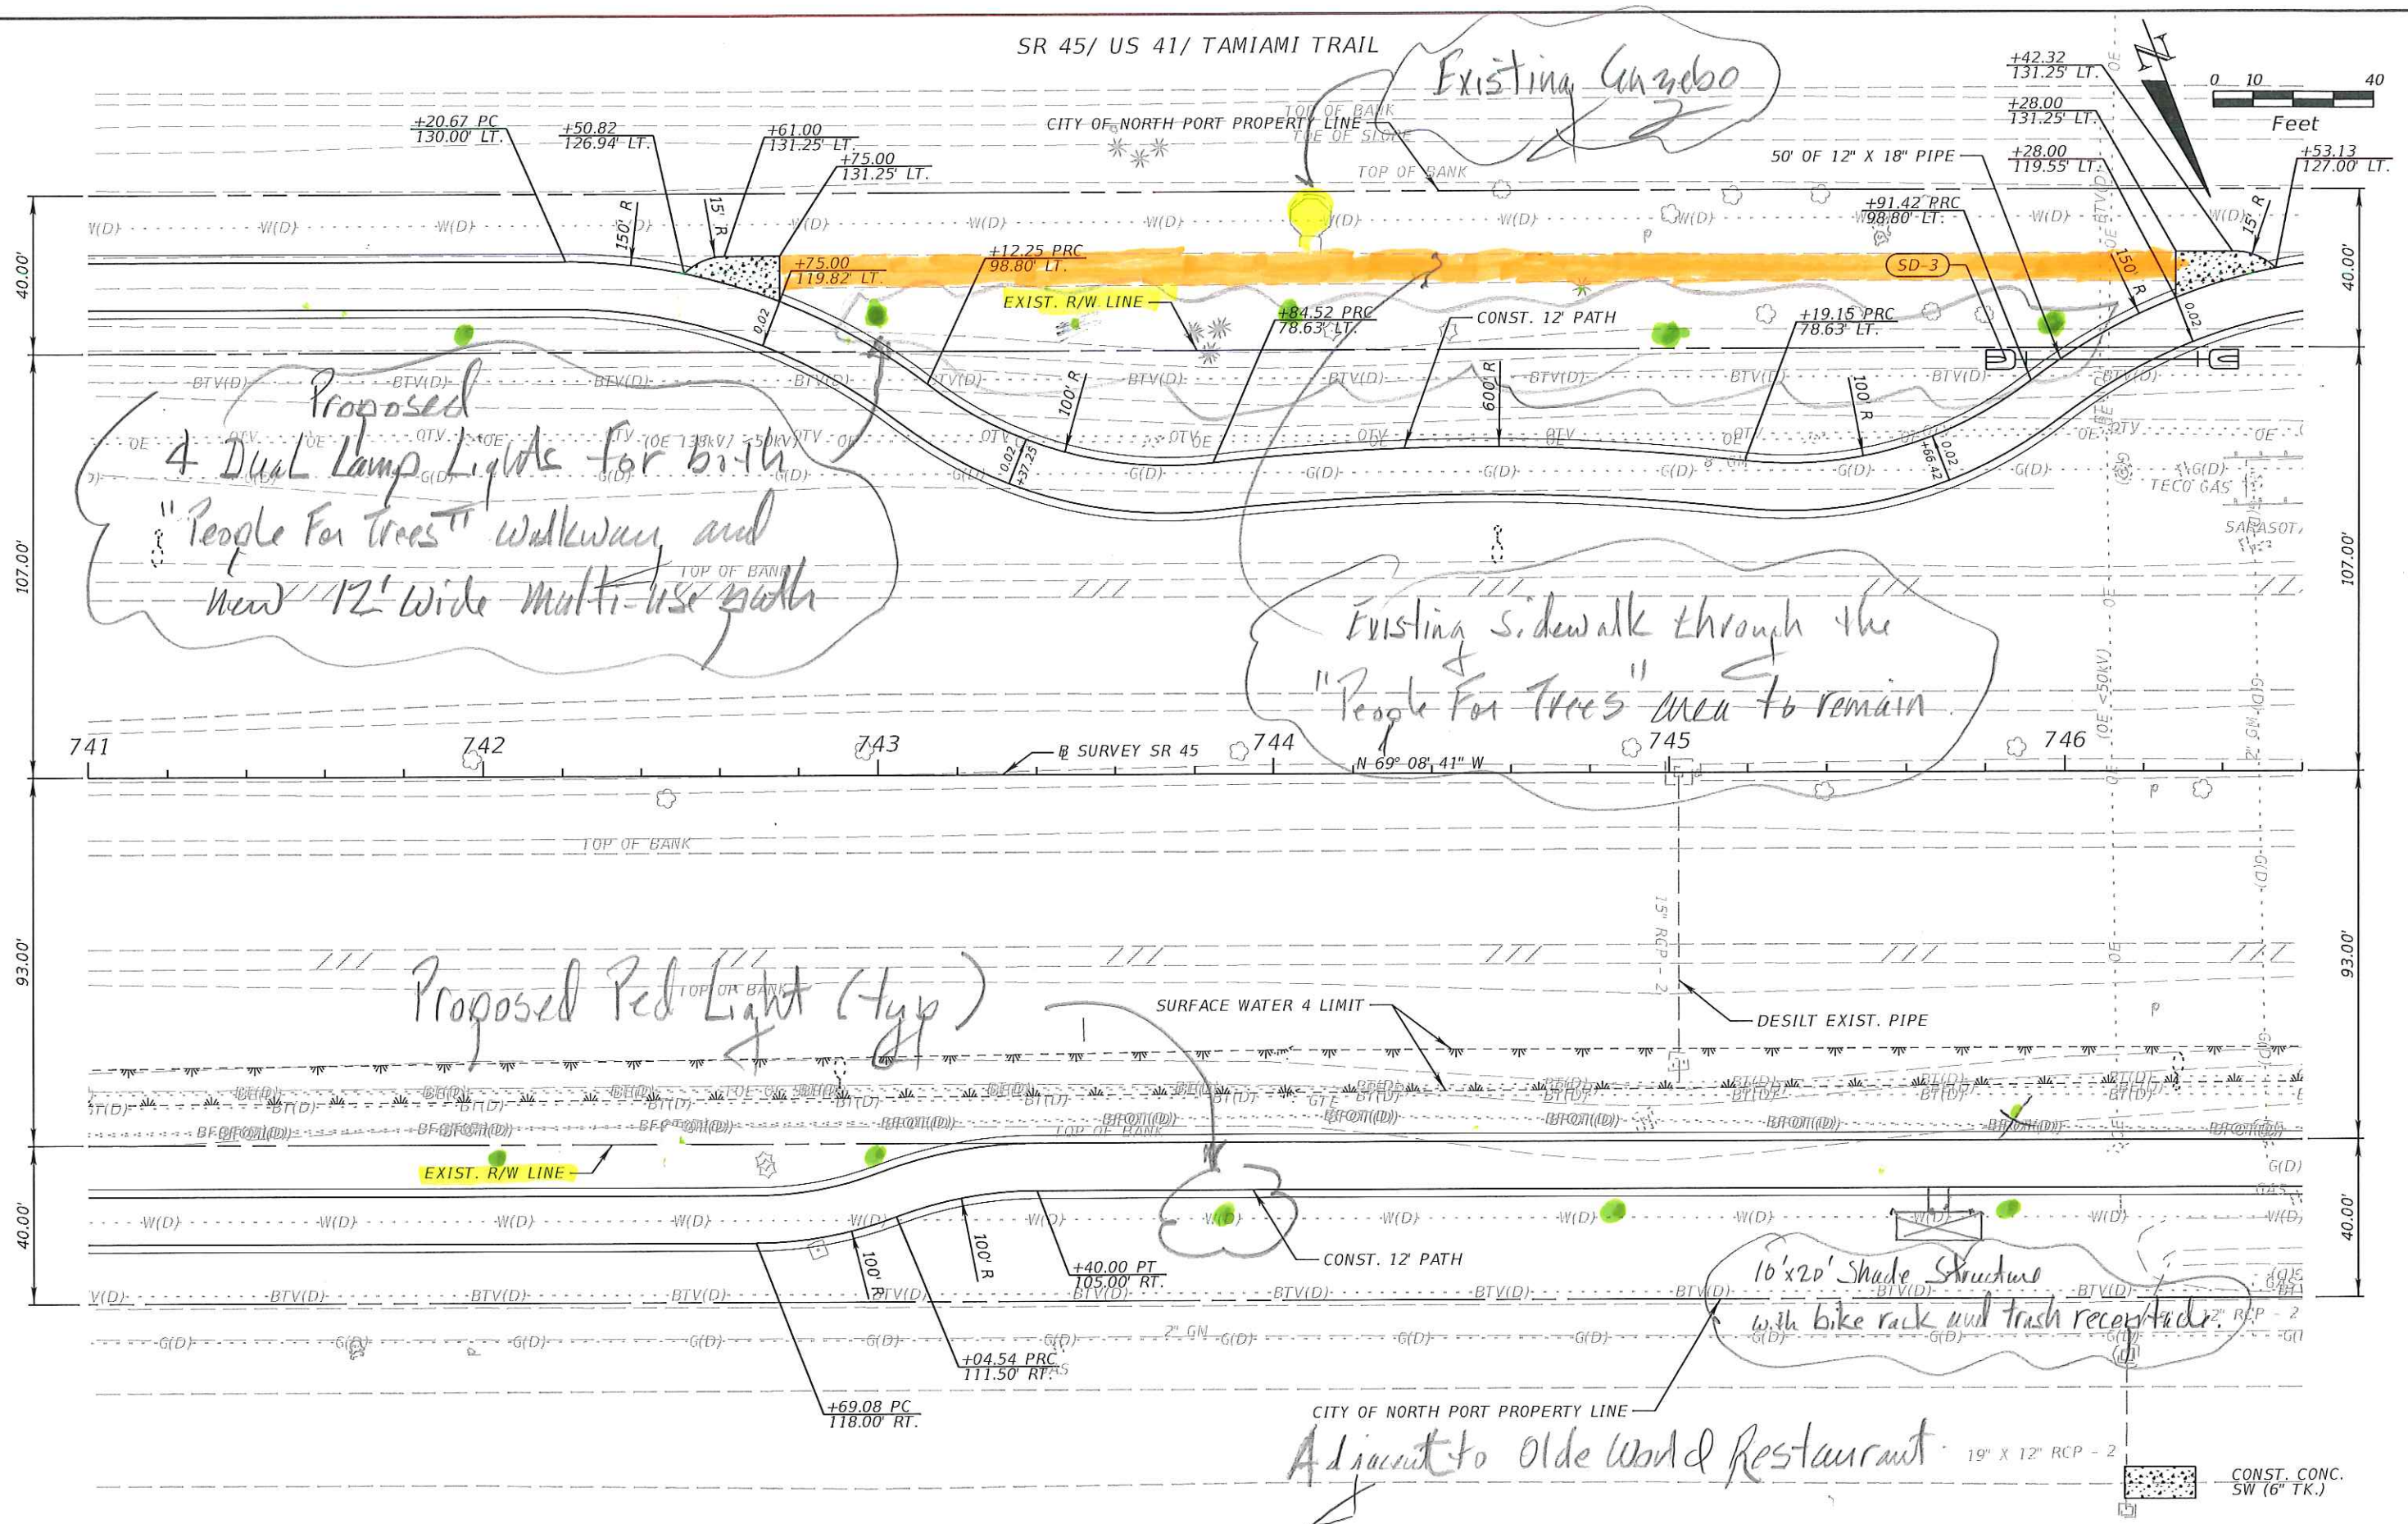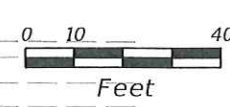

REVISIONS			
DATE	DESCRIPTION	DATE	DESCRIPTION


Florida Transportation Engineering, Inc.
11458 N. 53rd Street
Tampa, FL 33617
Phone: (813) 989-0729
Certificate of Authorization No.: 00007924
Gary Ng, P.E. 58717

STATE OF FLORIDA DEPARTMENT OF TRANSPORTATION		
ROAD NO.	COUNTY	FINANCIAL PROJECT ID
SR 45	SARASOTA	433552-1-52-01

ROADWAY PLAN (5)


SHEET NO.
19

SR 45/ US 41/ TAMiami TRAIL

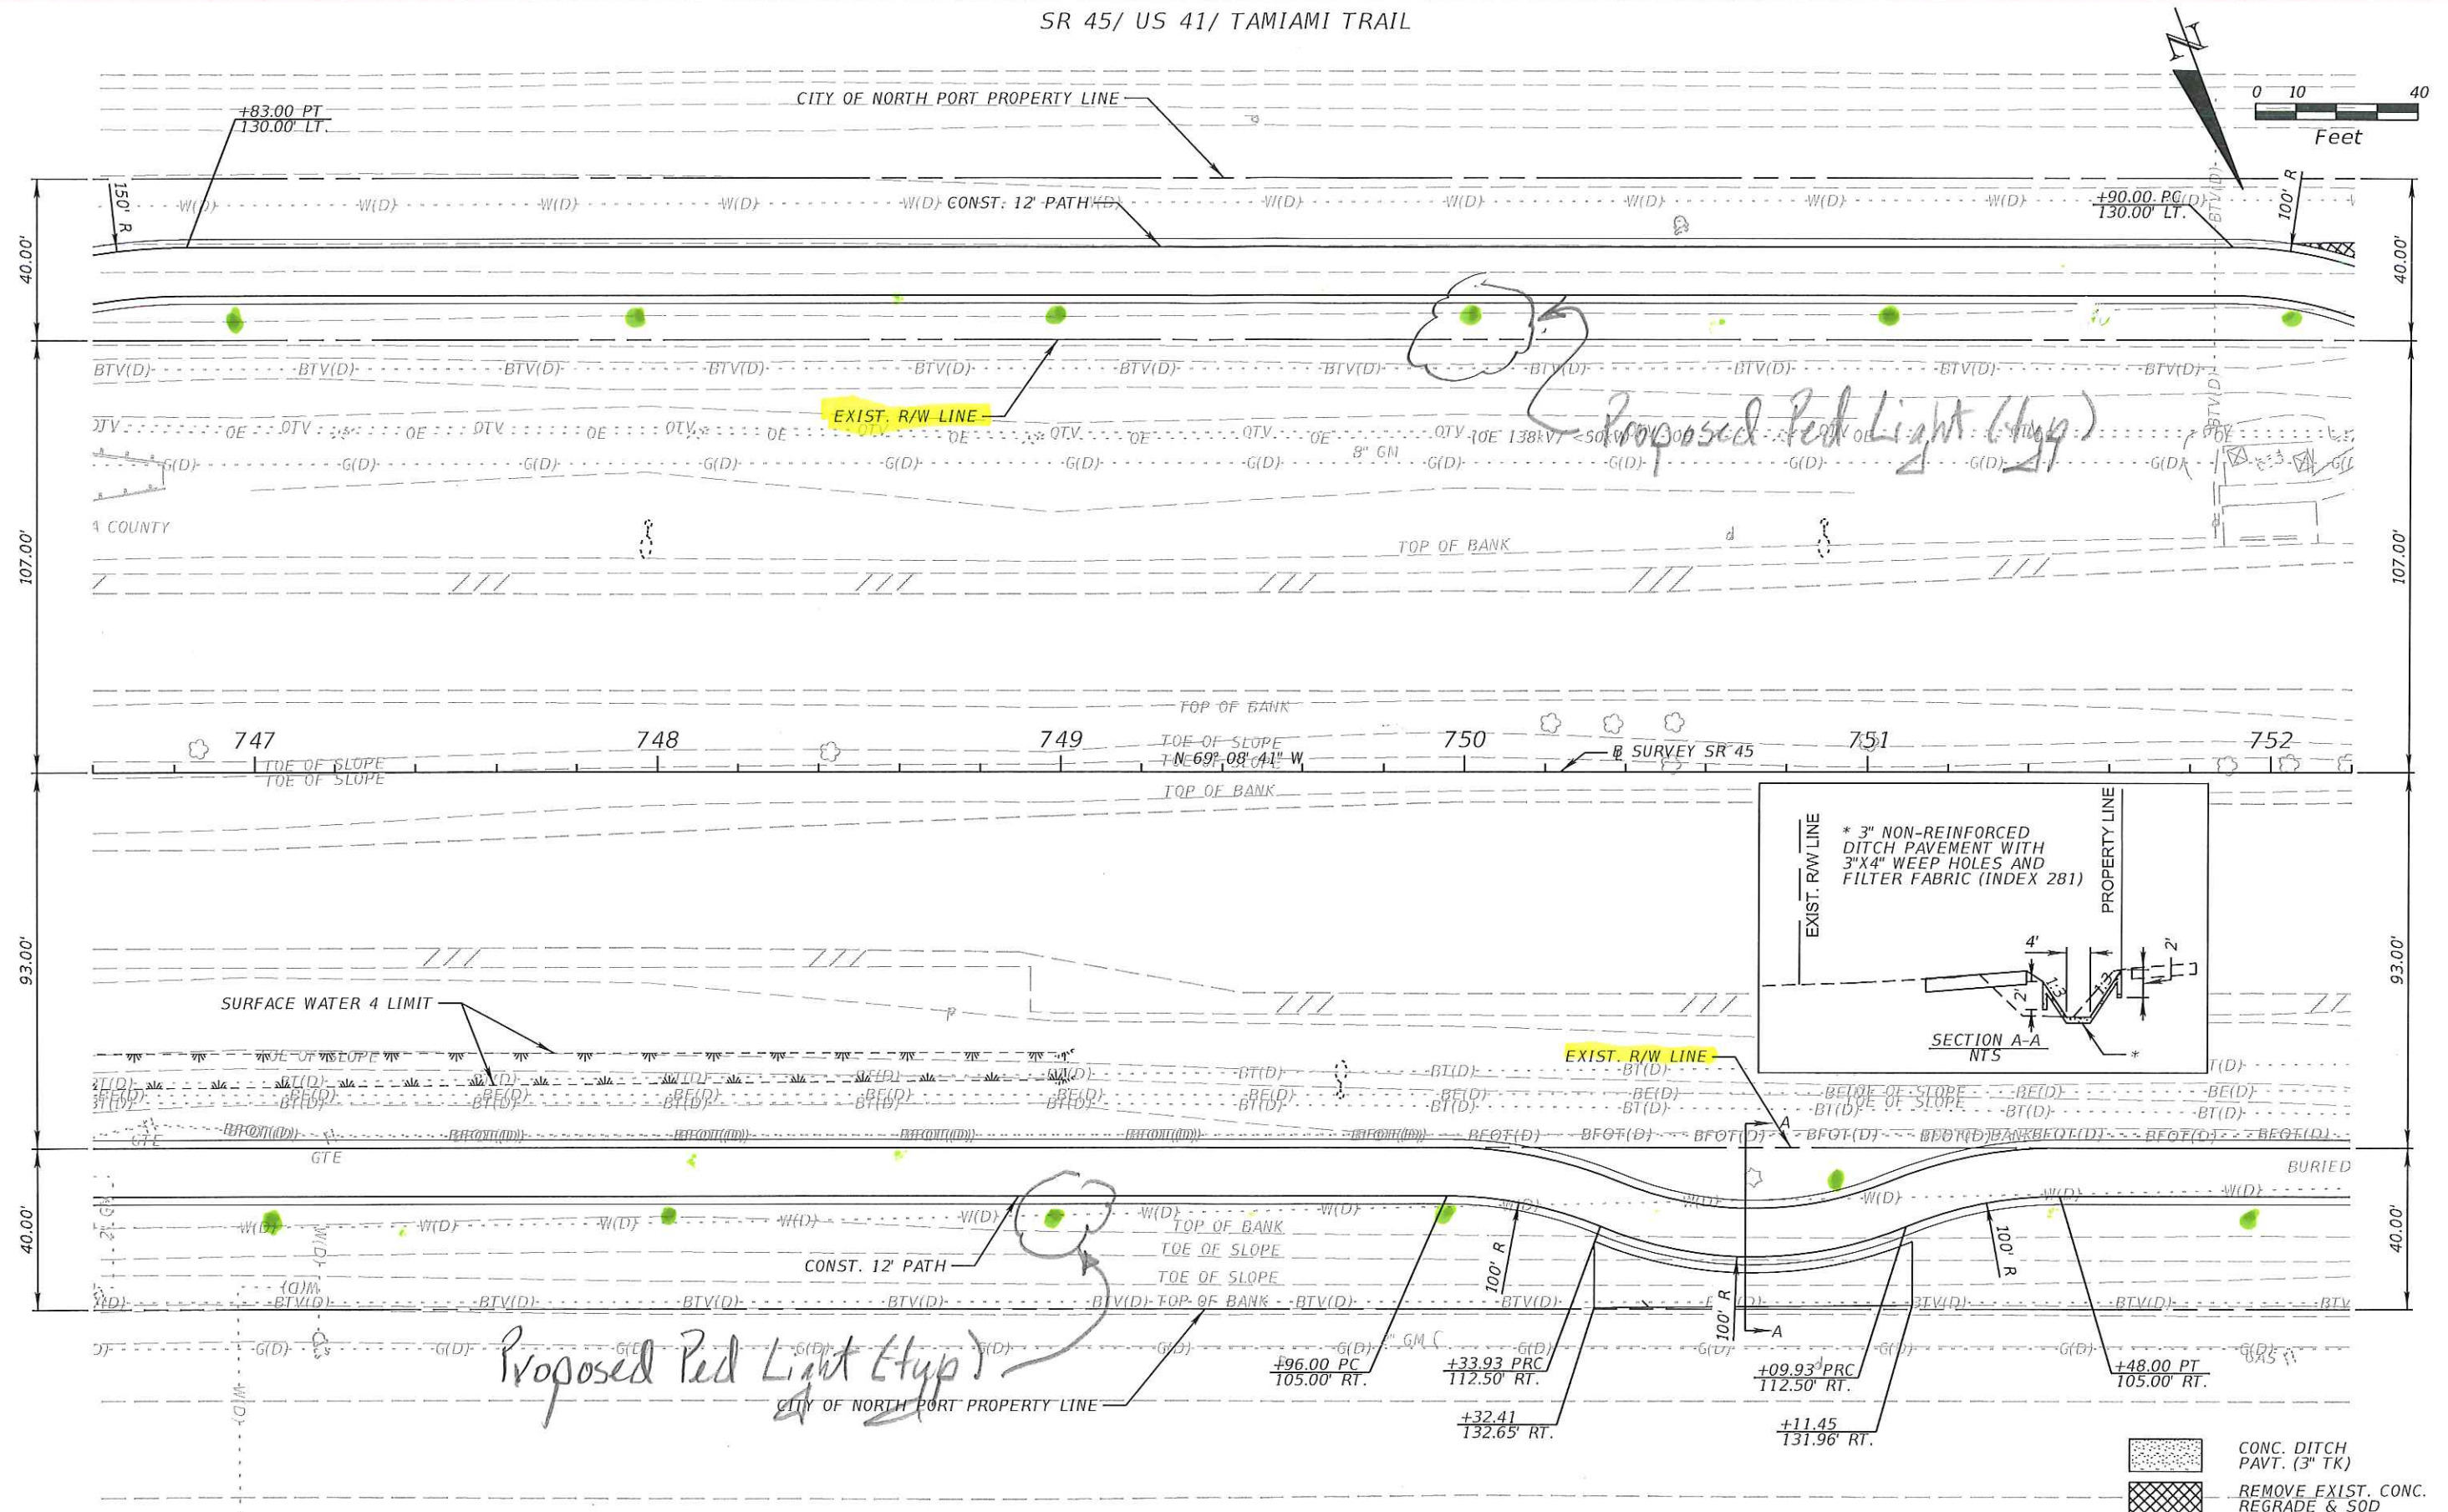

REVISIONS				Florida Transportation Engineering, Inc. 11458 N. 53rd Street Tampa, FL 33617 Phone: (813) 989-0729 Certificate of Authorization No.: 00007924 Gary Ng, P.E. 58717	STATE OF FLORIDA DEPARTMENT OF TRANSPORTATION			ROADWAY PLAN (6)	SHEET NO. 20
DATE	DESCRIPTION	DATE	DESCRIPTION		ROAD NO.	COUNTY	FINANCIAL PROJECT ID		
					SR 45	SARASOTA	433552-1-52-01		

THE OFFICIAL RECORD OF THIS SHEET IS THE ELECTRONIC FILE DIGITALLY SIGNED AND SEALED UNDER RULE 61G15-23.004, F.A.C.

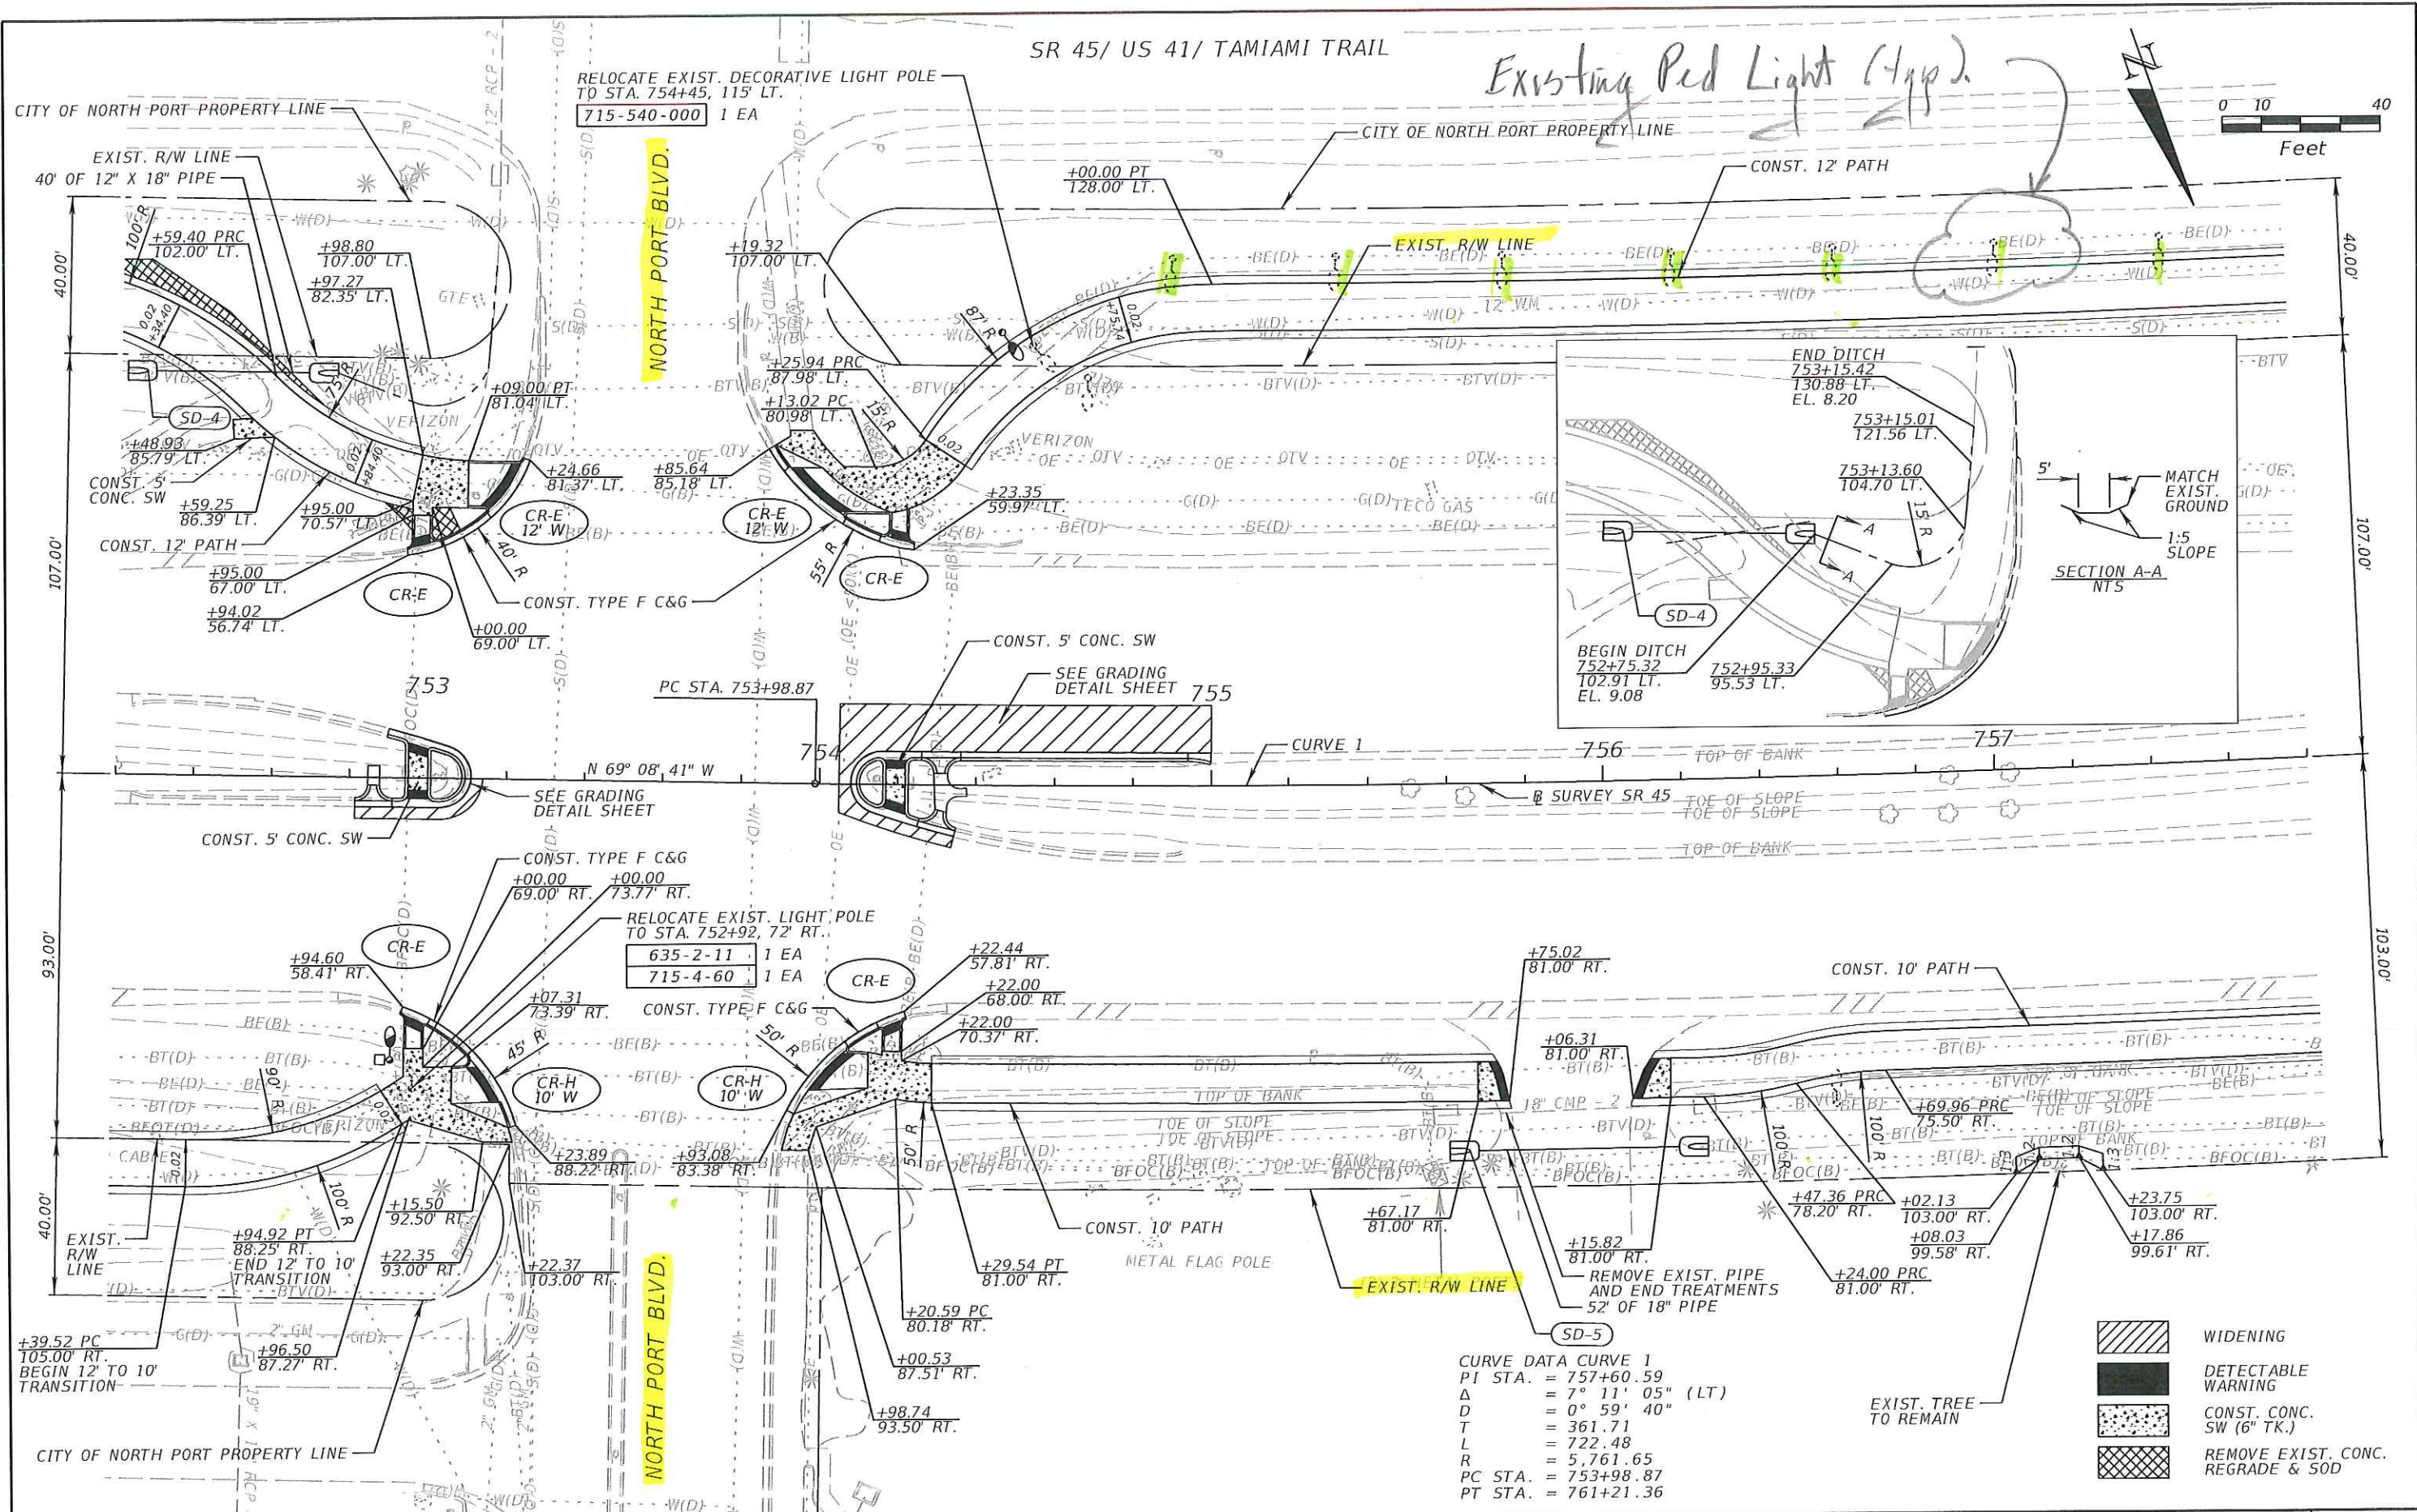

REVISIONS			
DATE	DESCRIPTION	DATE	DESCRIPTION

Florida Transportation Engineering, Inc.
 11458 N. 53rd Street
 Tampa, FL 33617
 Phone: (813) 989-0729
 Certificate of Authorization No.: 00007924
 Gary Ng, P.E. 58717

STATE OF FLORIDA DEPARTMENT OF TRANSPORTATION		
ROAD NO.	COUNTY	FINANCIAL PROJECT ID
SR 45	SARASOTA	433552-1-52-01

ROADWAY PLAN (7)		SHEET NO.
		21

THE OFFICIAL RECORD OF THIS SHEET IS THE ELECTRONIC FILE DIGITALLY SIGNED AND SEALED UNDER RULE 61G15-23.004, F.A.C.

CITY OF NORTH PORT PROPERTY LINE

CONST. 12' PATH

EXIST. R/W LINE

Existing Ped Light (typ)

CONST. 8' CONC. SW

CONST. 8' CONC. SW

0 10 40
Feet

TOP OF BANK


3 METAL POST

+93.00 130.50' LT.

+93.00 128.00' LT.

+58.50 130.50' LT.

+58.50 128.00' LT.

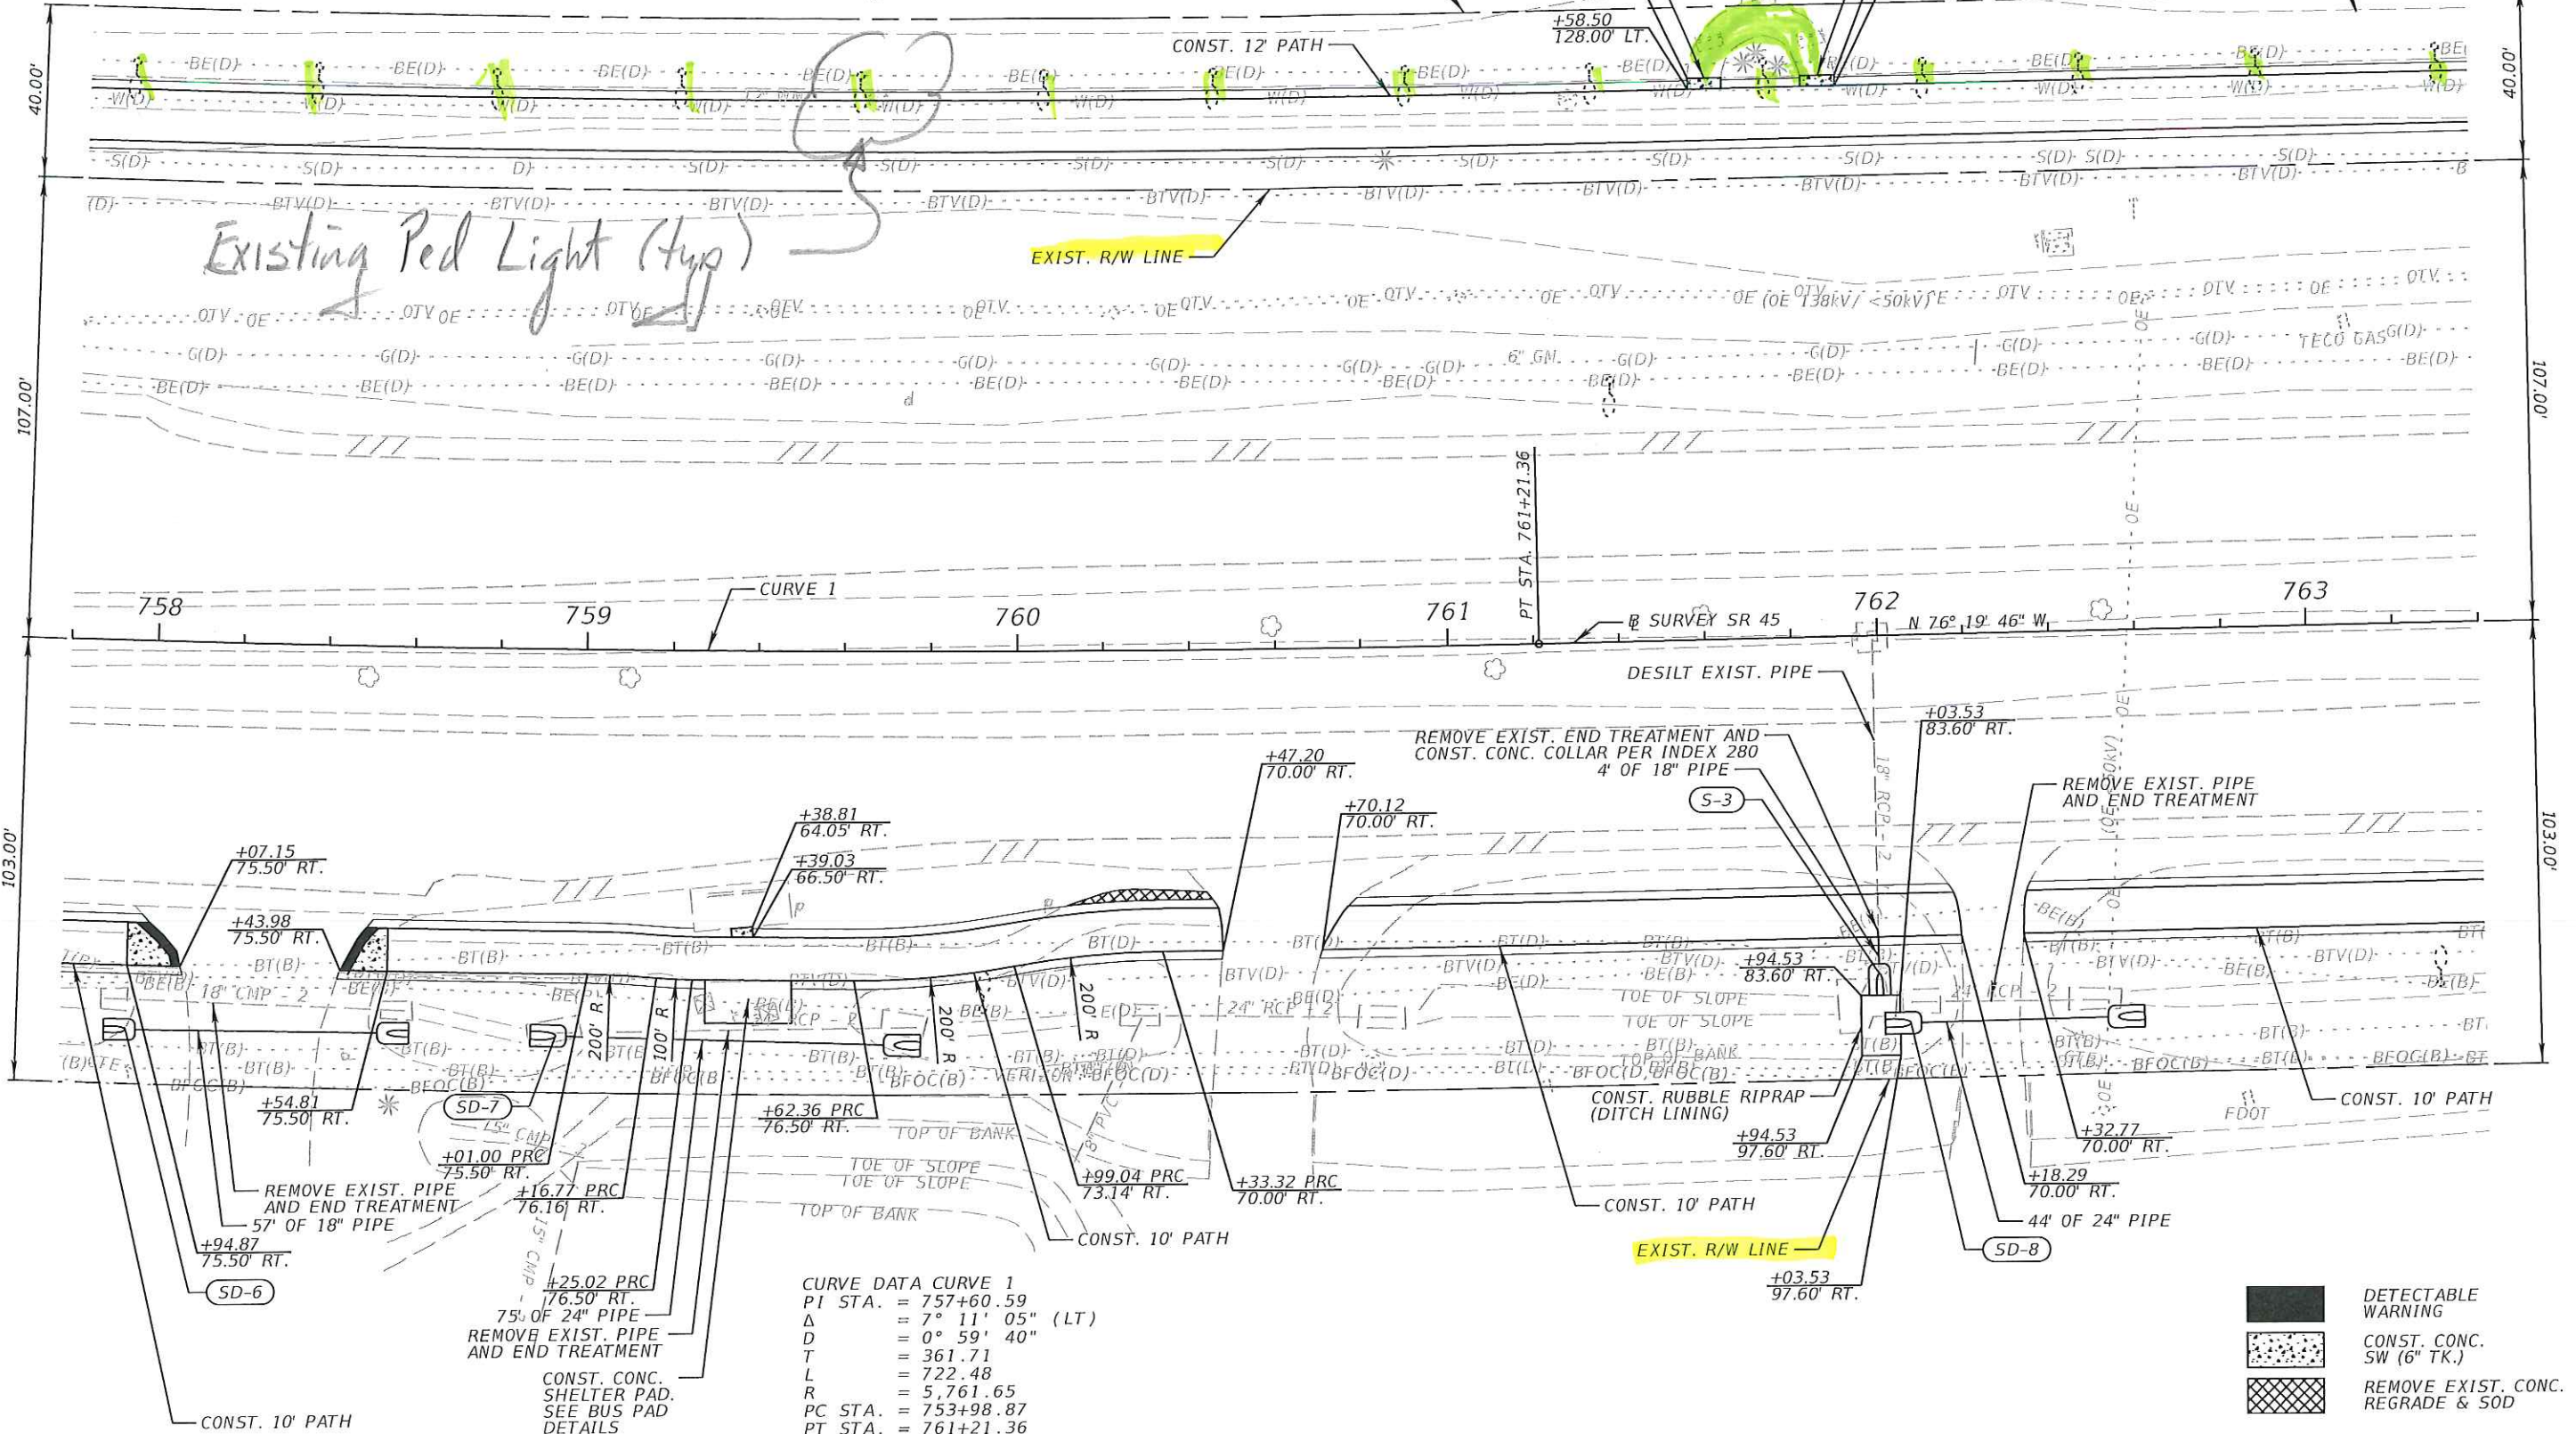

CURVE DATA CURVE 1
 PI STA. = 757+60.59
 Δ = 7° 11' 05" (LT)
 D = 0° 59' 40"
 T = 361.71
 L = 722.48
 R = 5,761.65
 PC STA. = 753+98.87
 PT STA. = 761+21.36

DETECTABLE WARNING
 CONST. CONC. SW (6" TK.)
 REMOVE EXIST. CONC. REGRADE & SOD

REVISIONS			
DATE	DESCRIPTION	DATE	DESCRIPTION

Florida Transportation Engineering, Inc.
 11458 N. 53rd Street
 Tampa, FL 33617
 Phone: (813) 989-0729
 Certificate of Authorization No.: 00007924
 Gary Ng, P.E. 58717

STATE OF FLORIDA
 DEPARTMENT OF TRANSPORTATION


ROAD NO.	COUNTY	FINANCIAL PROJECT ID
SR 45	SARASOTA	433552-1-52-01

ROADWAY PLAN (8)

SHEET NO.

22

10'x20' Shade Structure at Linear Parking Island
Briarcliff & Trash Recycling
CITY OF NORTH PORT PROPERTY LINE
Adjacent to Moose Lodge

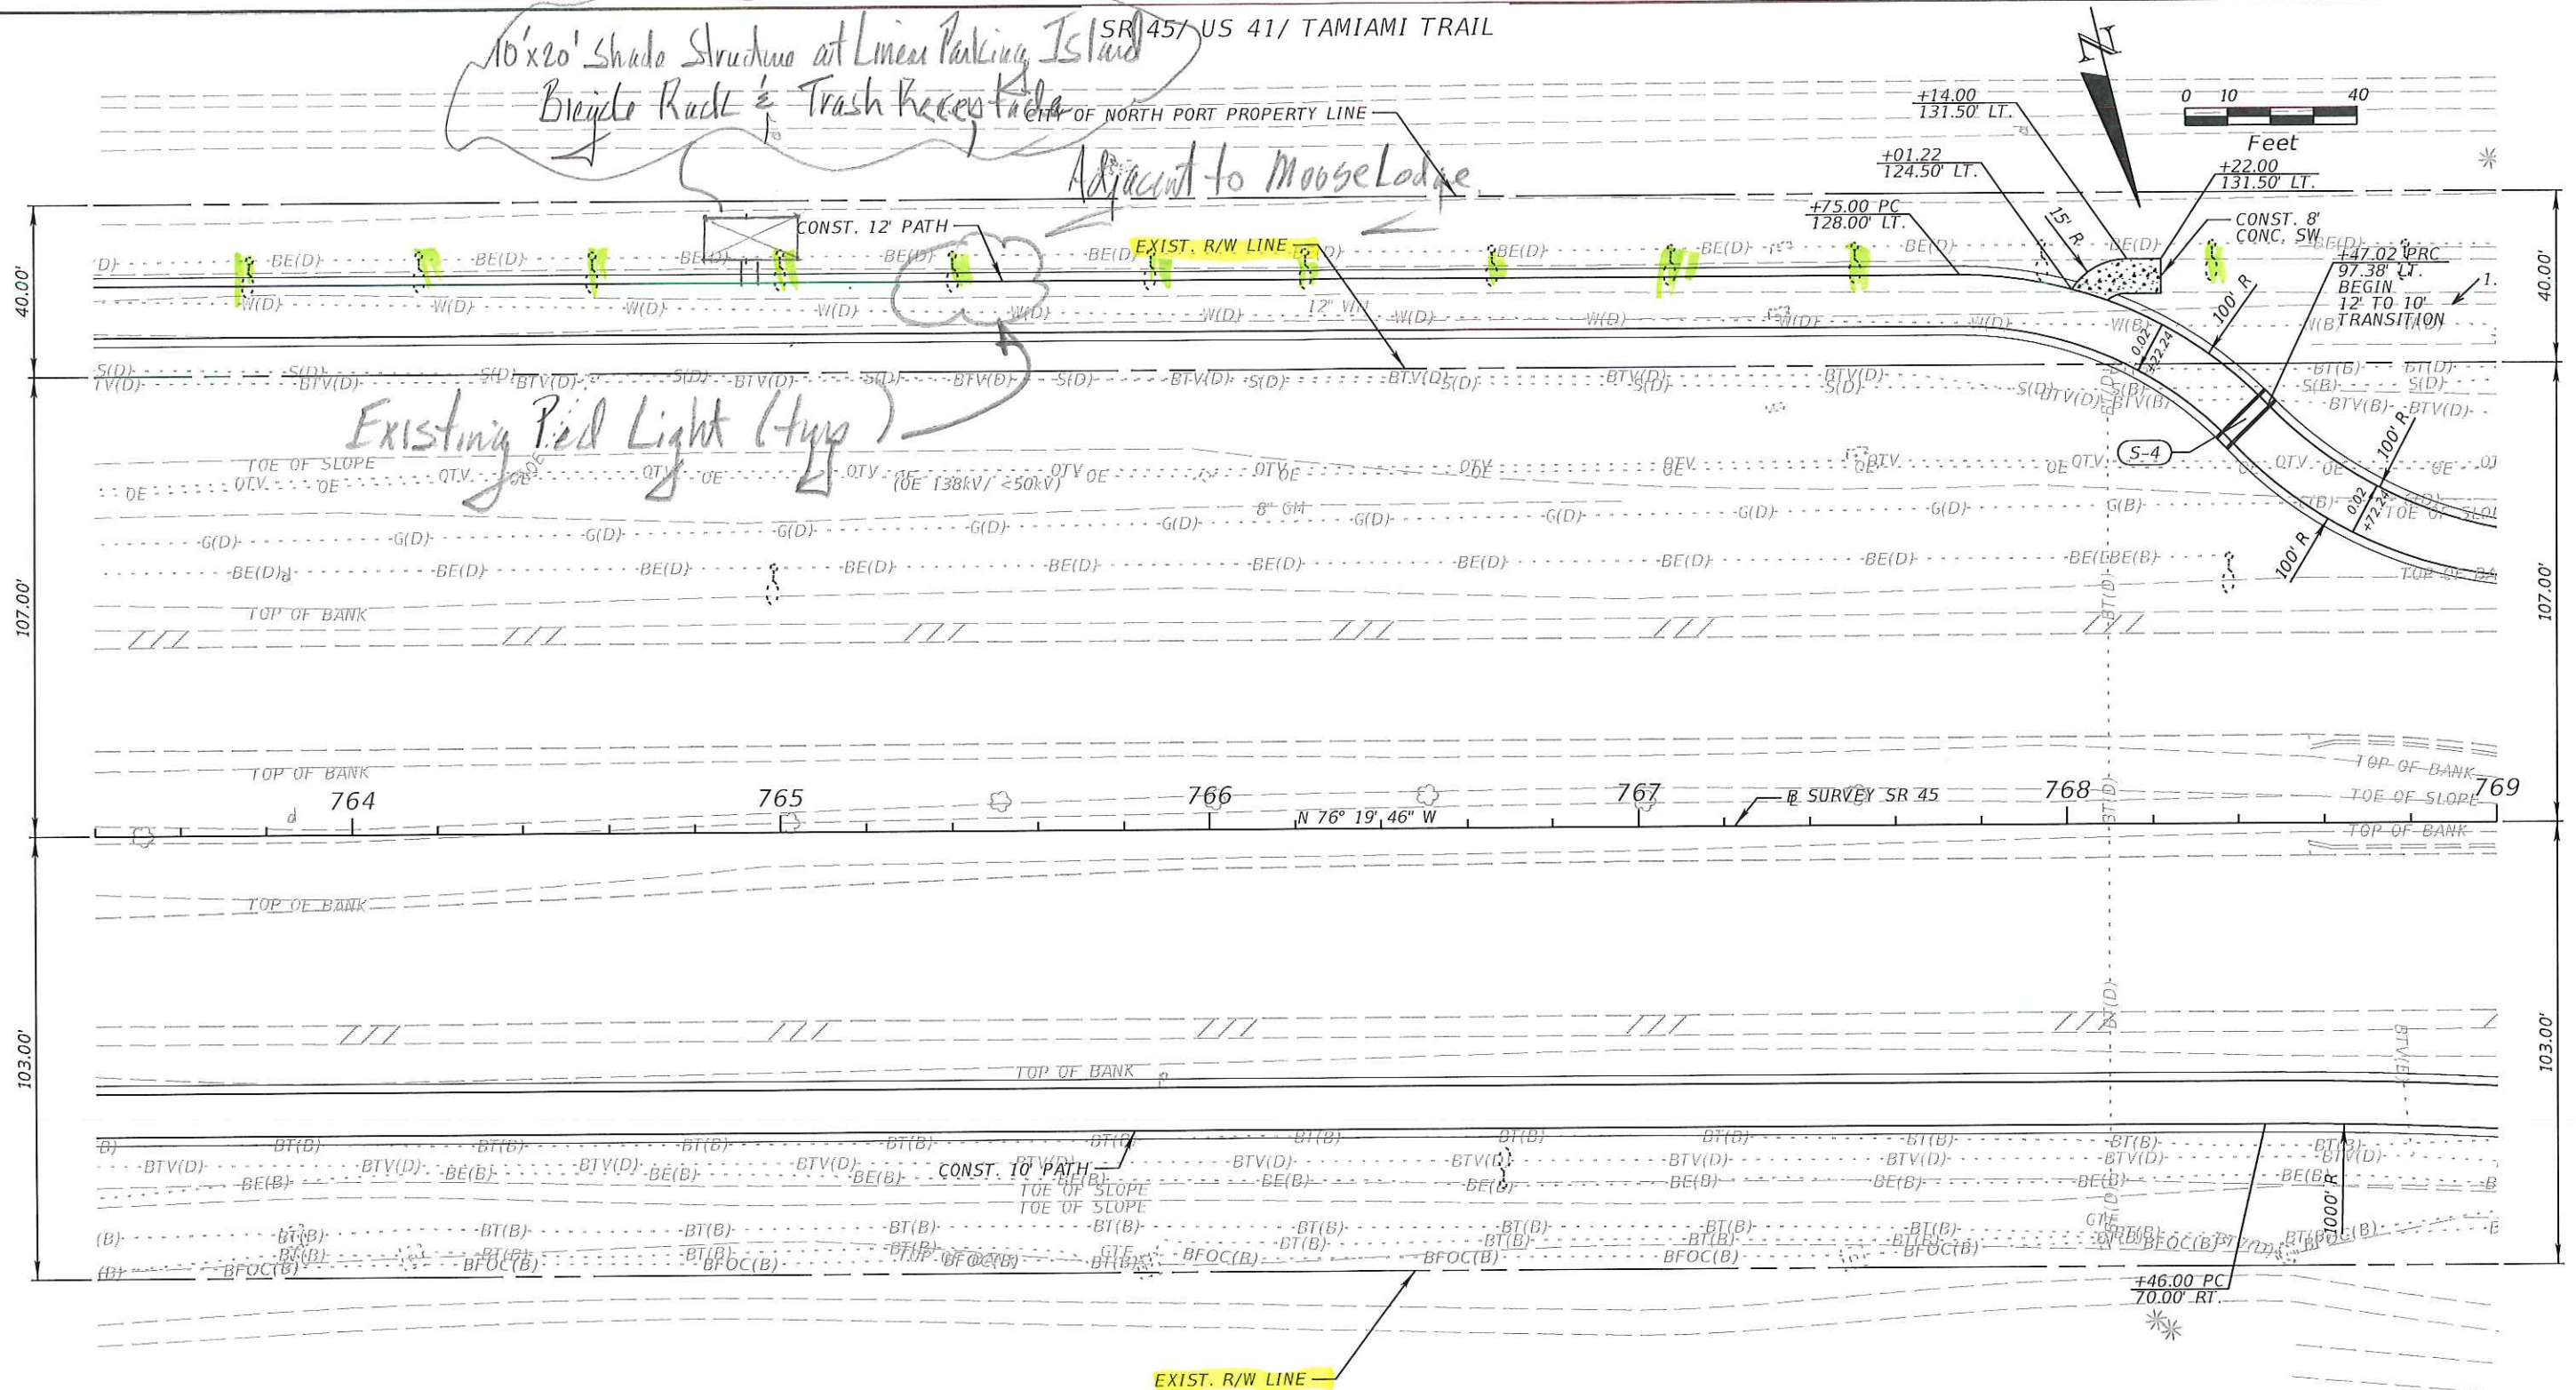


 CONST. CONC.
SW (6" TK.)

 REMOVE EXIST. CONC.
REGRADE & SOD

REVISIONS				Florida Transportation Engineering, Inc. 11458 N. 53rd Street Tampa, FL 33617 Phone: (813) 989-0729 Certificate of Authorization No.: 00007924 Gary Ng, P.E. 58717	STATE OF FLORIDA DEPARTMENT OF TRANSPORTATION			ROADWAY PLAN (9)	SHEET NO. 23
DATE	DESCRIPTION	DATE	DESCRIPTION		ROAD NO.	COUNTY	FINANCIAL PROJECT ID		
					SR 45	SARASOTA	433552-1-52-01		

[illegible]

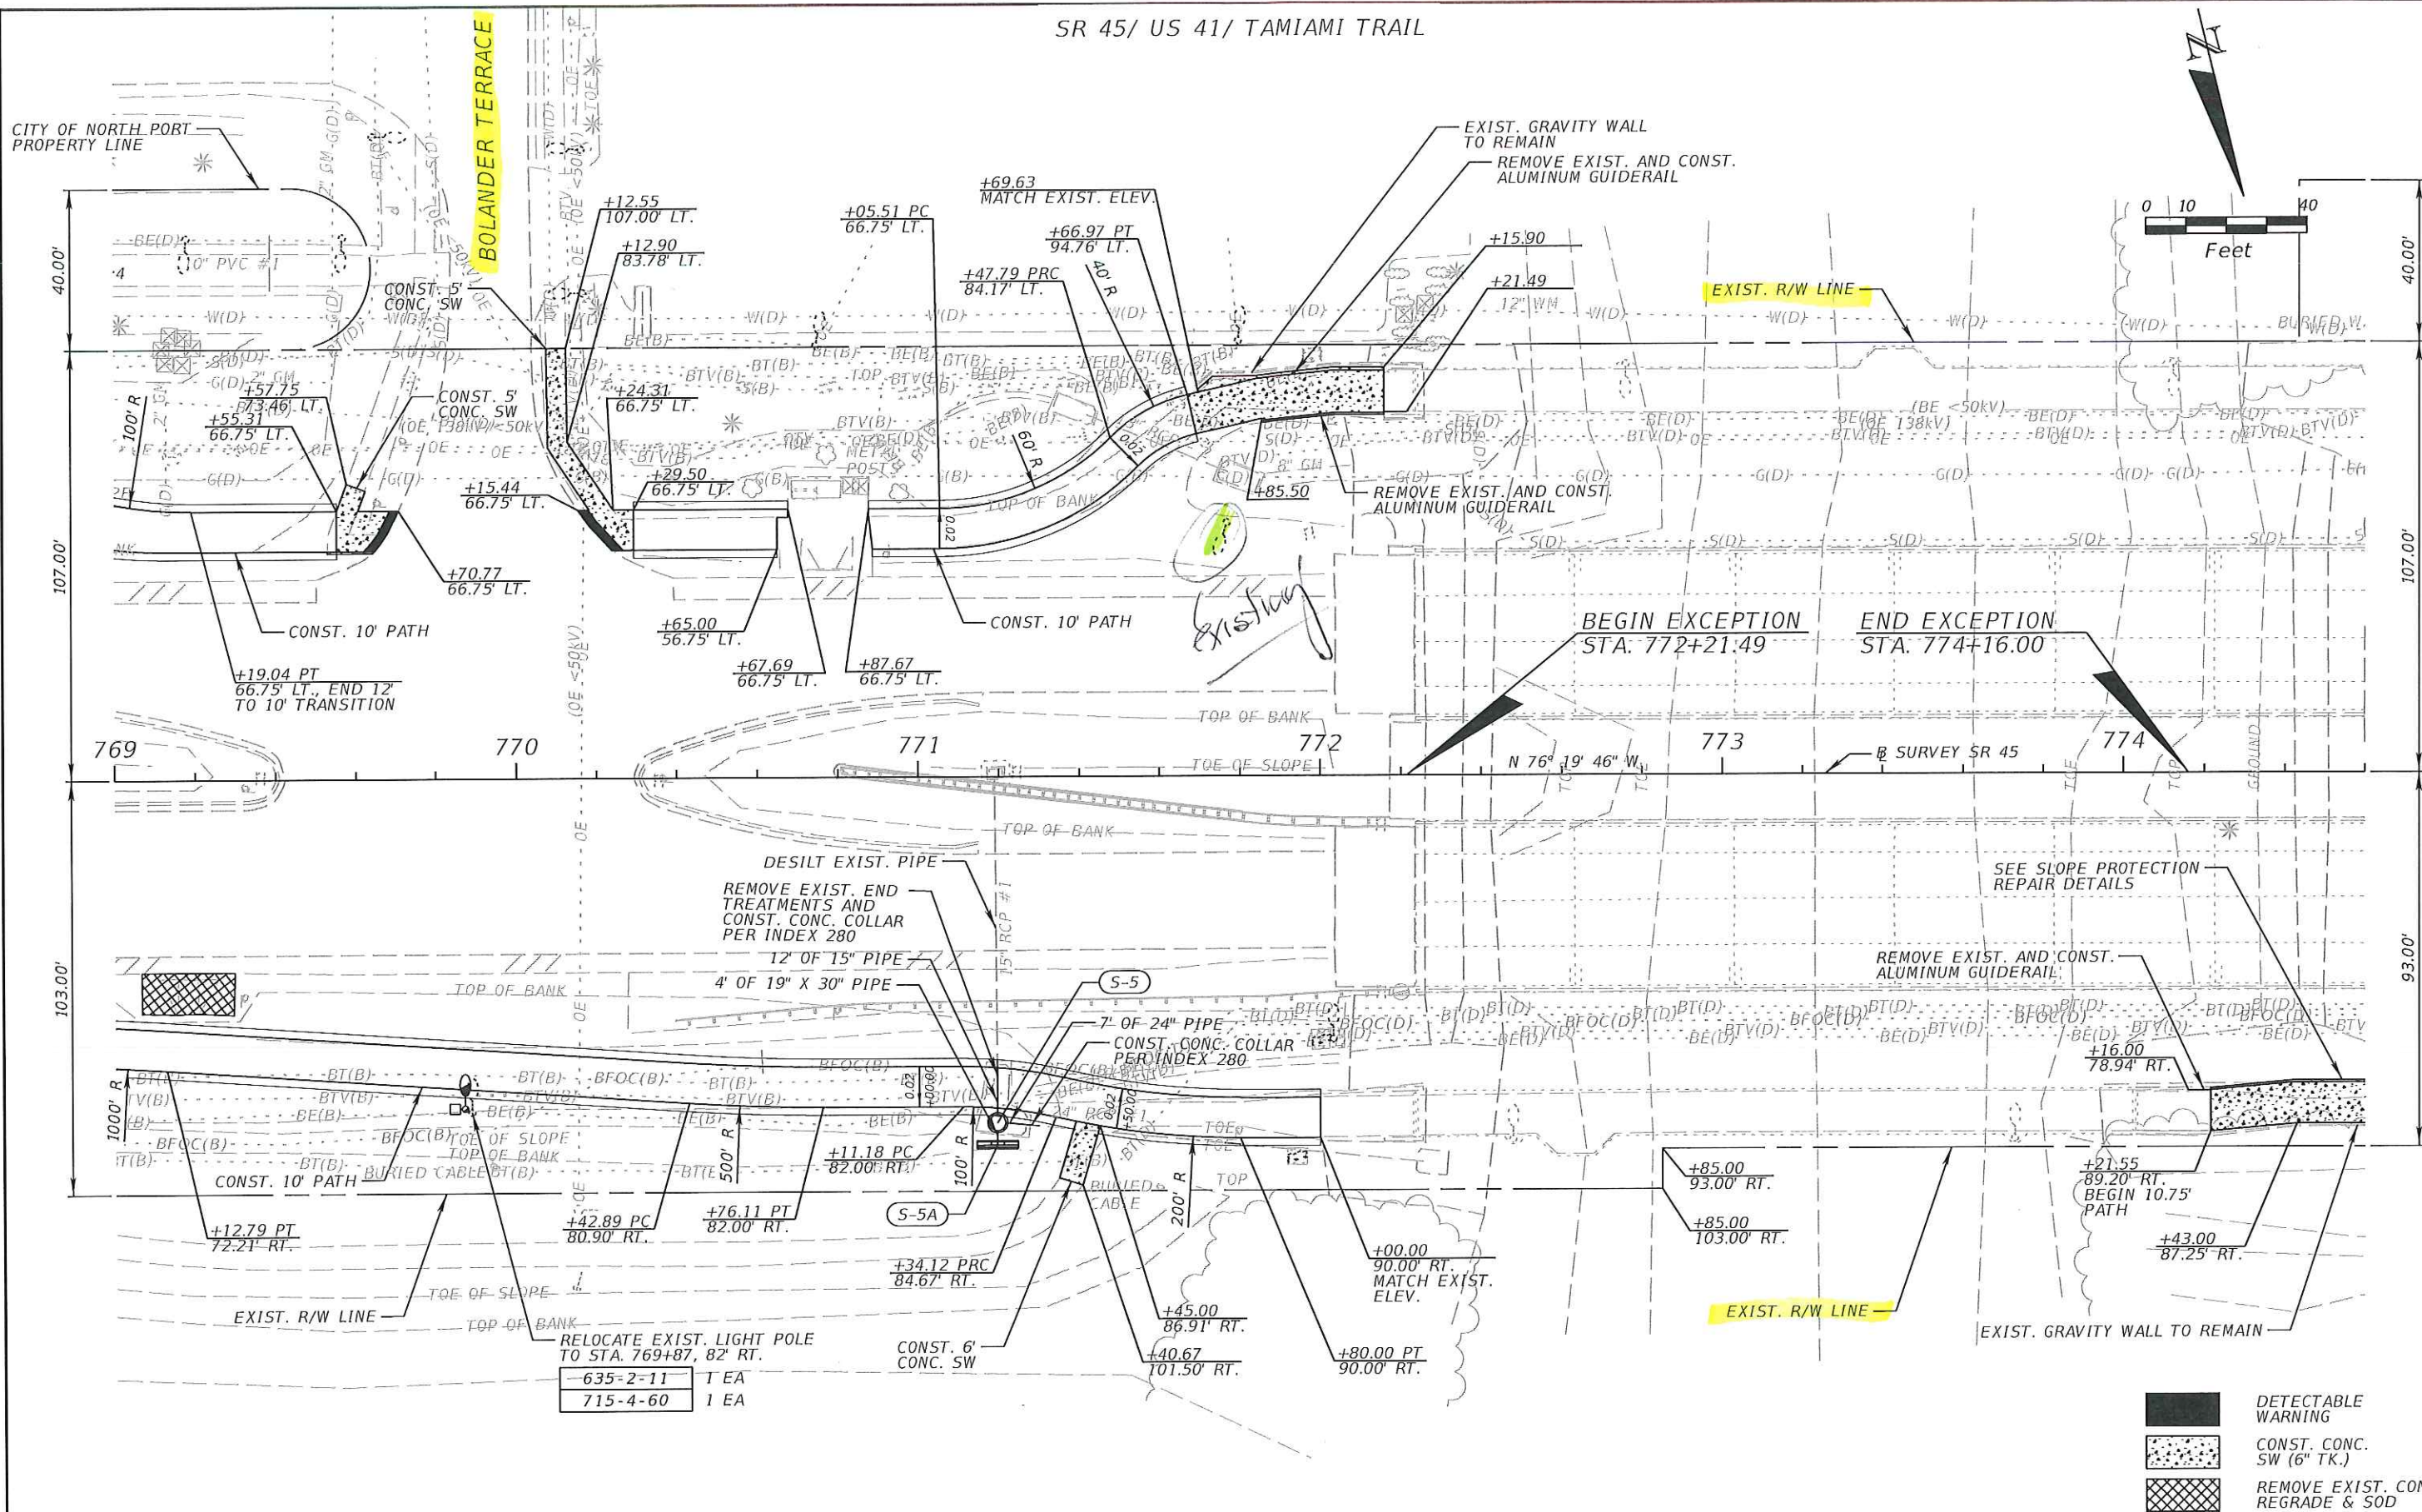

REVISIONS			
DATE	DESCRIPTION	DATE	DESCRIPTION

Florida Transportation Engineering, Inc.
11458 N. 53rd Street
Tampa, FL 33617
Phone: (813) 989-0729
Certificate of Authorization No.: 00007924
Gary Ng, P.E. 58717

STATE OF FLORIDA DEPARTMENT OF TRANSPORTATION		
ROAD NO.	COUNTY	FINANCIAL PROJECT ID
SR 45	SARASOTA	433552-1-52-01



ROADWAY PLAN (10)

SHEET
NO.
24

SR 45/ US 41/ TAMiami TRAIL

ROTATE EXIST. DECORATIVE LIGHT POLE
715-540-000 1 EA

RELOCATE EXIST. DECORATIVE LIGHT POLE
TO STA. 779+72.87/ LT.
715-540-000 1 EA

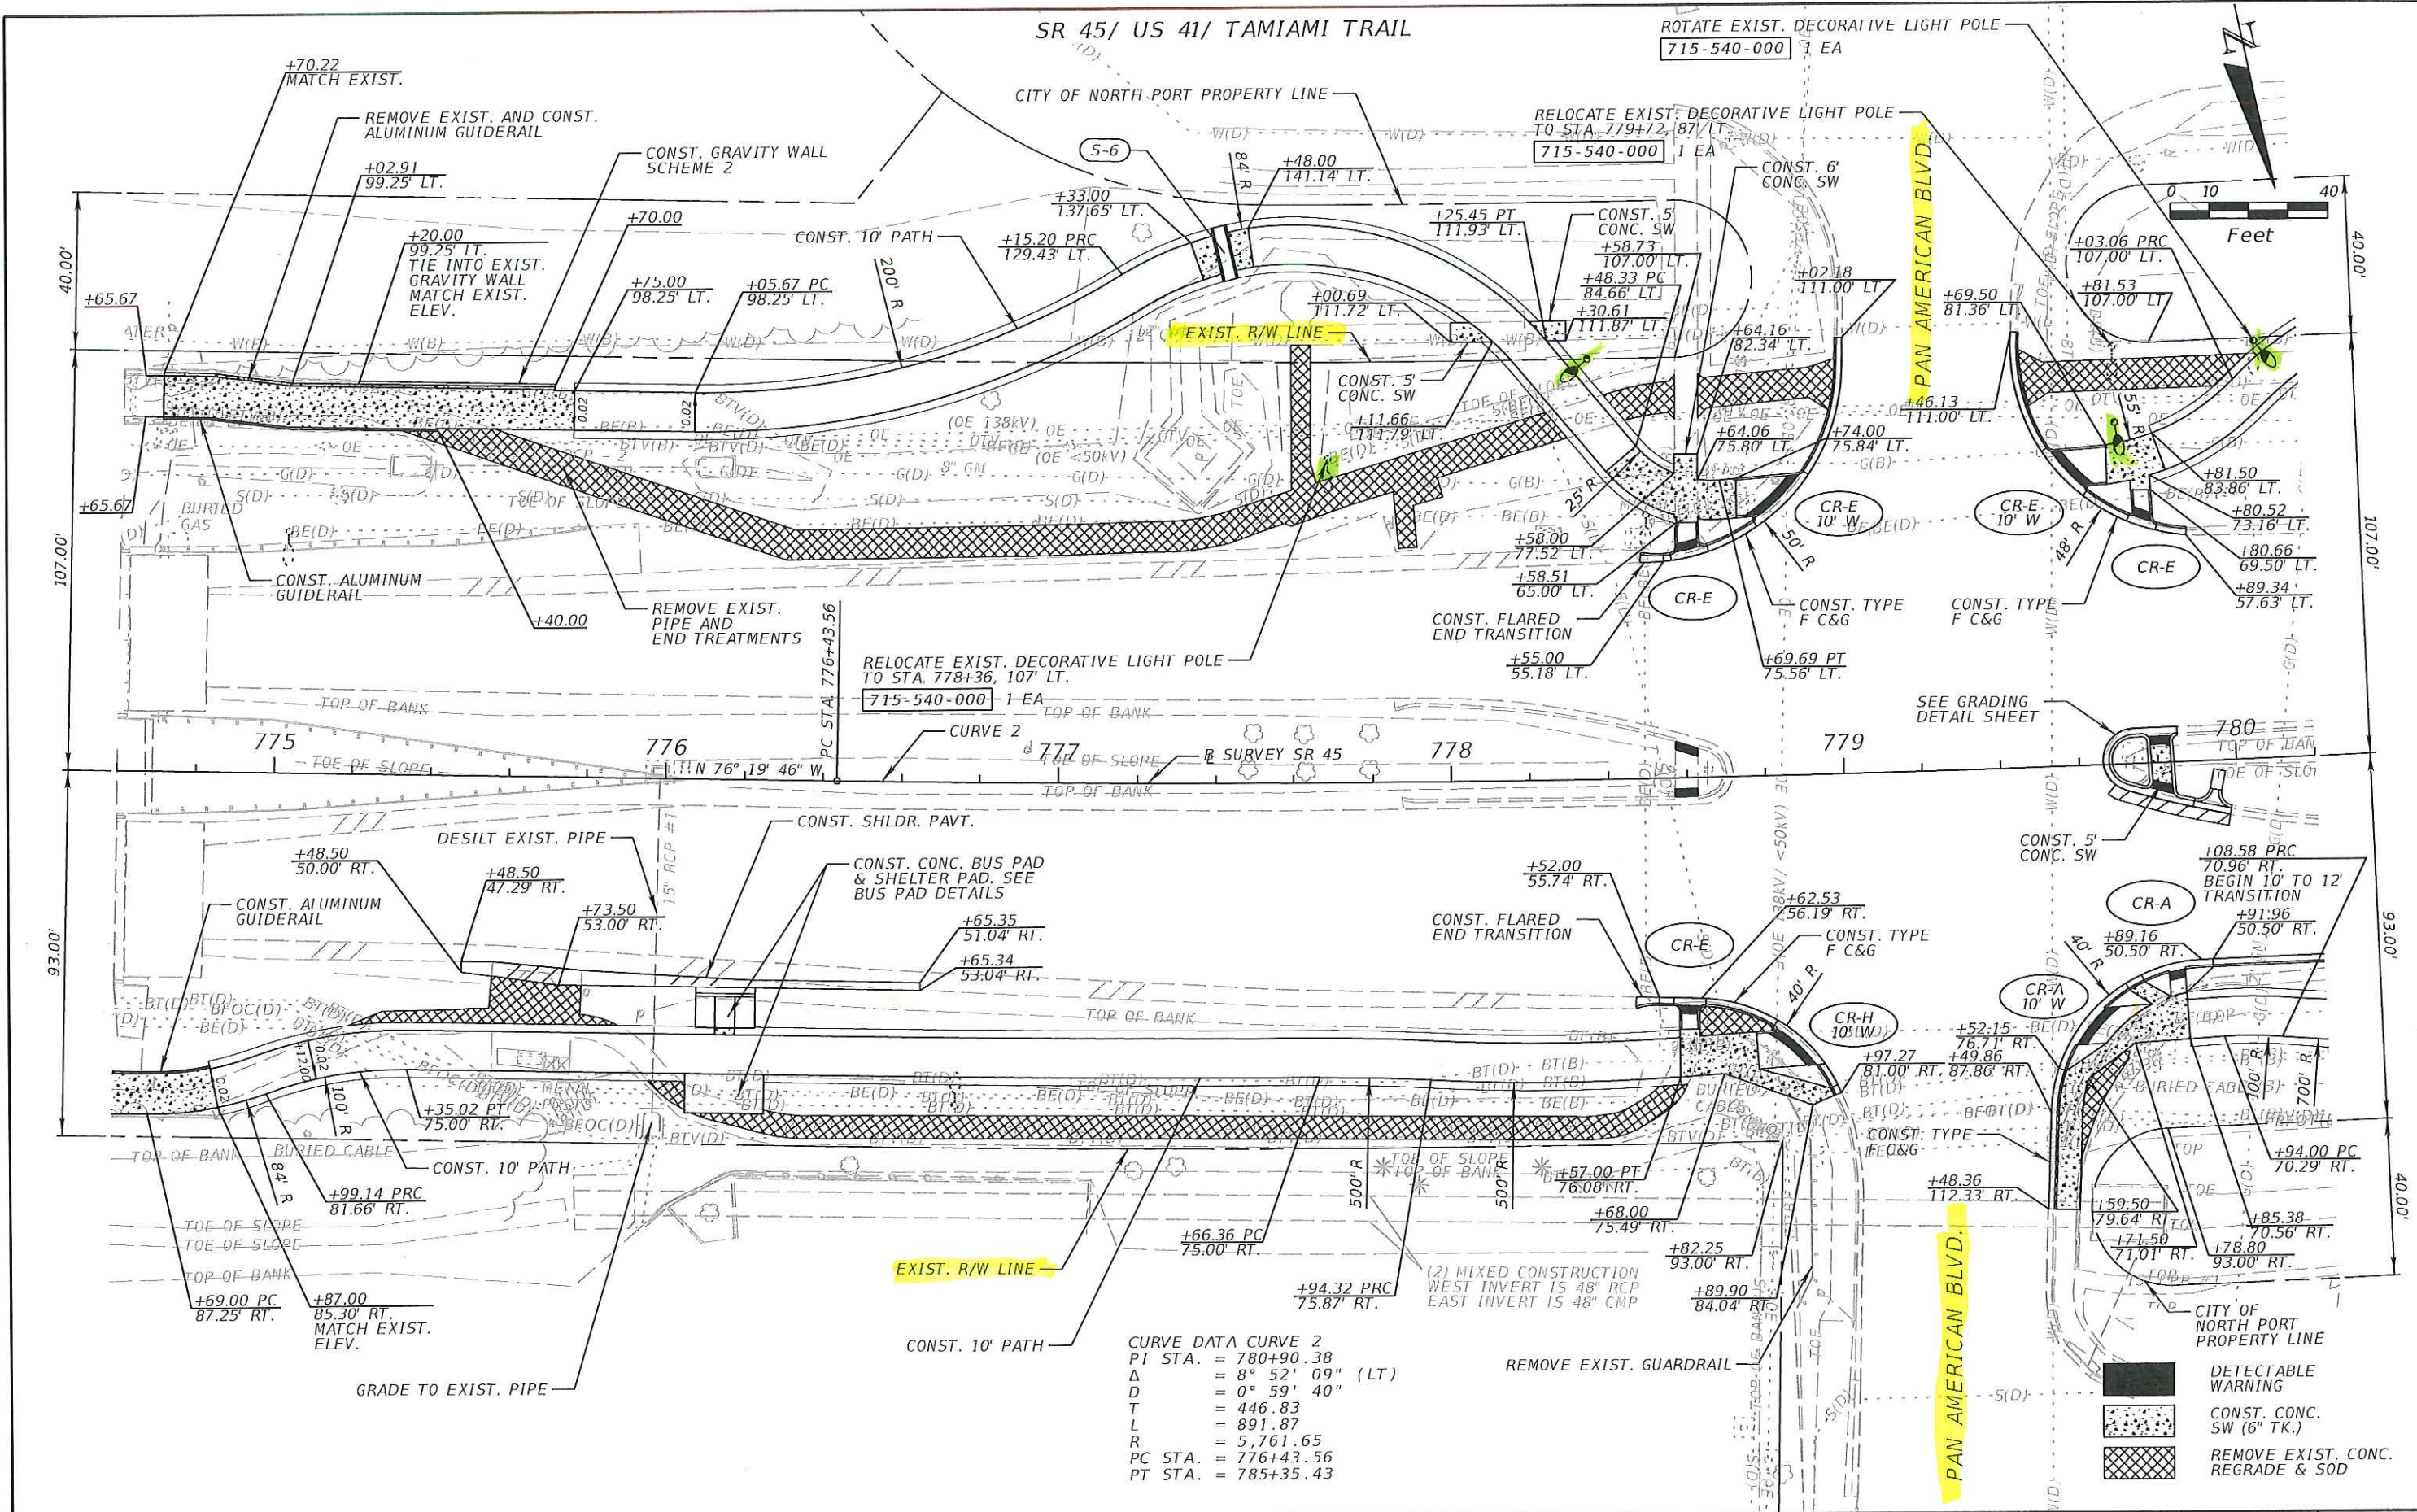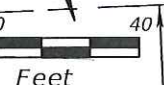

RELOCATE EXIST. DECORATIVE LIGHT POLE
TO STA. 778+36, 107' LT.
715-540-000 1-EA

CURVE DATA CURVE 2
PI STA. = 780+90.38
Δ = 8° 52' 09" (LT)
D = 0° 59' 40"
T = 446.83
L = 891.87
R = 5,761.65
PC STA. = 776+43.56
PT STA. = 785+35.43

- DETECTABLE WARNING
- CONST. CONC. SW (6" TK.)
- REMOVE EXIST. CONC. REGRADE & SOD

REVISIONS			
DATE	DESCRIPTION	DATE	DESCRIPTION

Florida Transportation Engineering, Inc.
11458 N. 53rd Street
Tampa, FL 33617
Phone: (813) 989-0729
Certificate of Authorization No.: 00007924
Gary Ng, P.E. 58717


STATE OF FLORIDA DEPARTMENT OF TRANSPORTATION		
ROAD NO.	COUNTY	FINANCIAL PROJECT ID
SR 45	SARASOTA	433552-1-52-01

ROADWAY PLAN (11)

SHEET
NO.
25

THE OFFICIAL RECORD OF THIS SHEET IS THE ELECTRONIC FILE DIGITALLY SIGNED AND SEALED UNDER RULE 61G15-23.004, F.A.C.

SR 45/ US 41/ TAMiami TRAIL

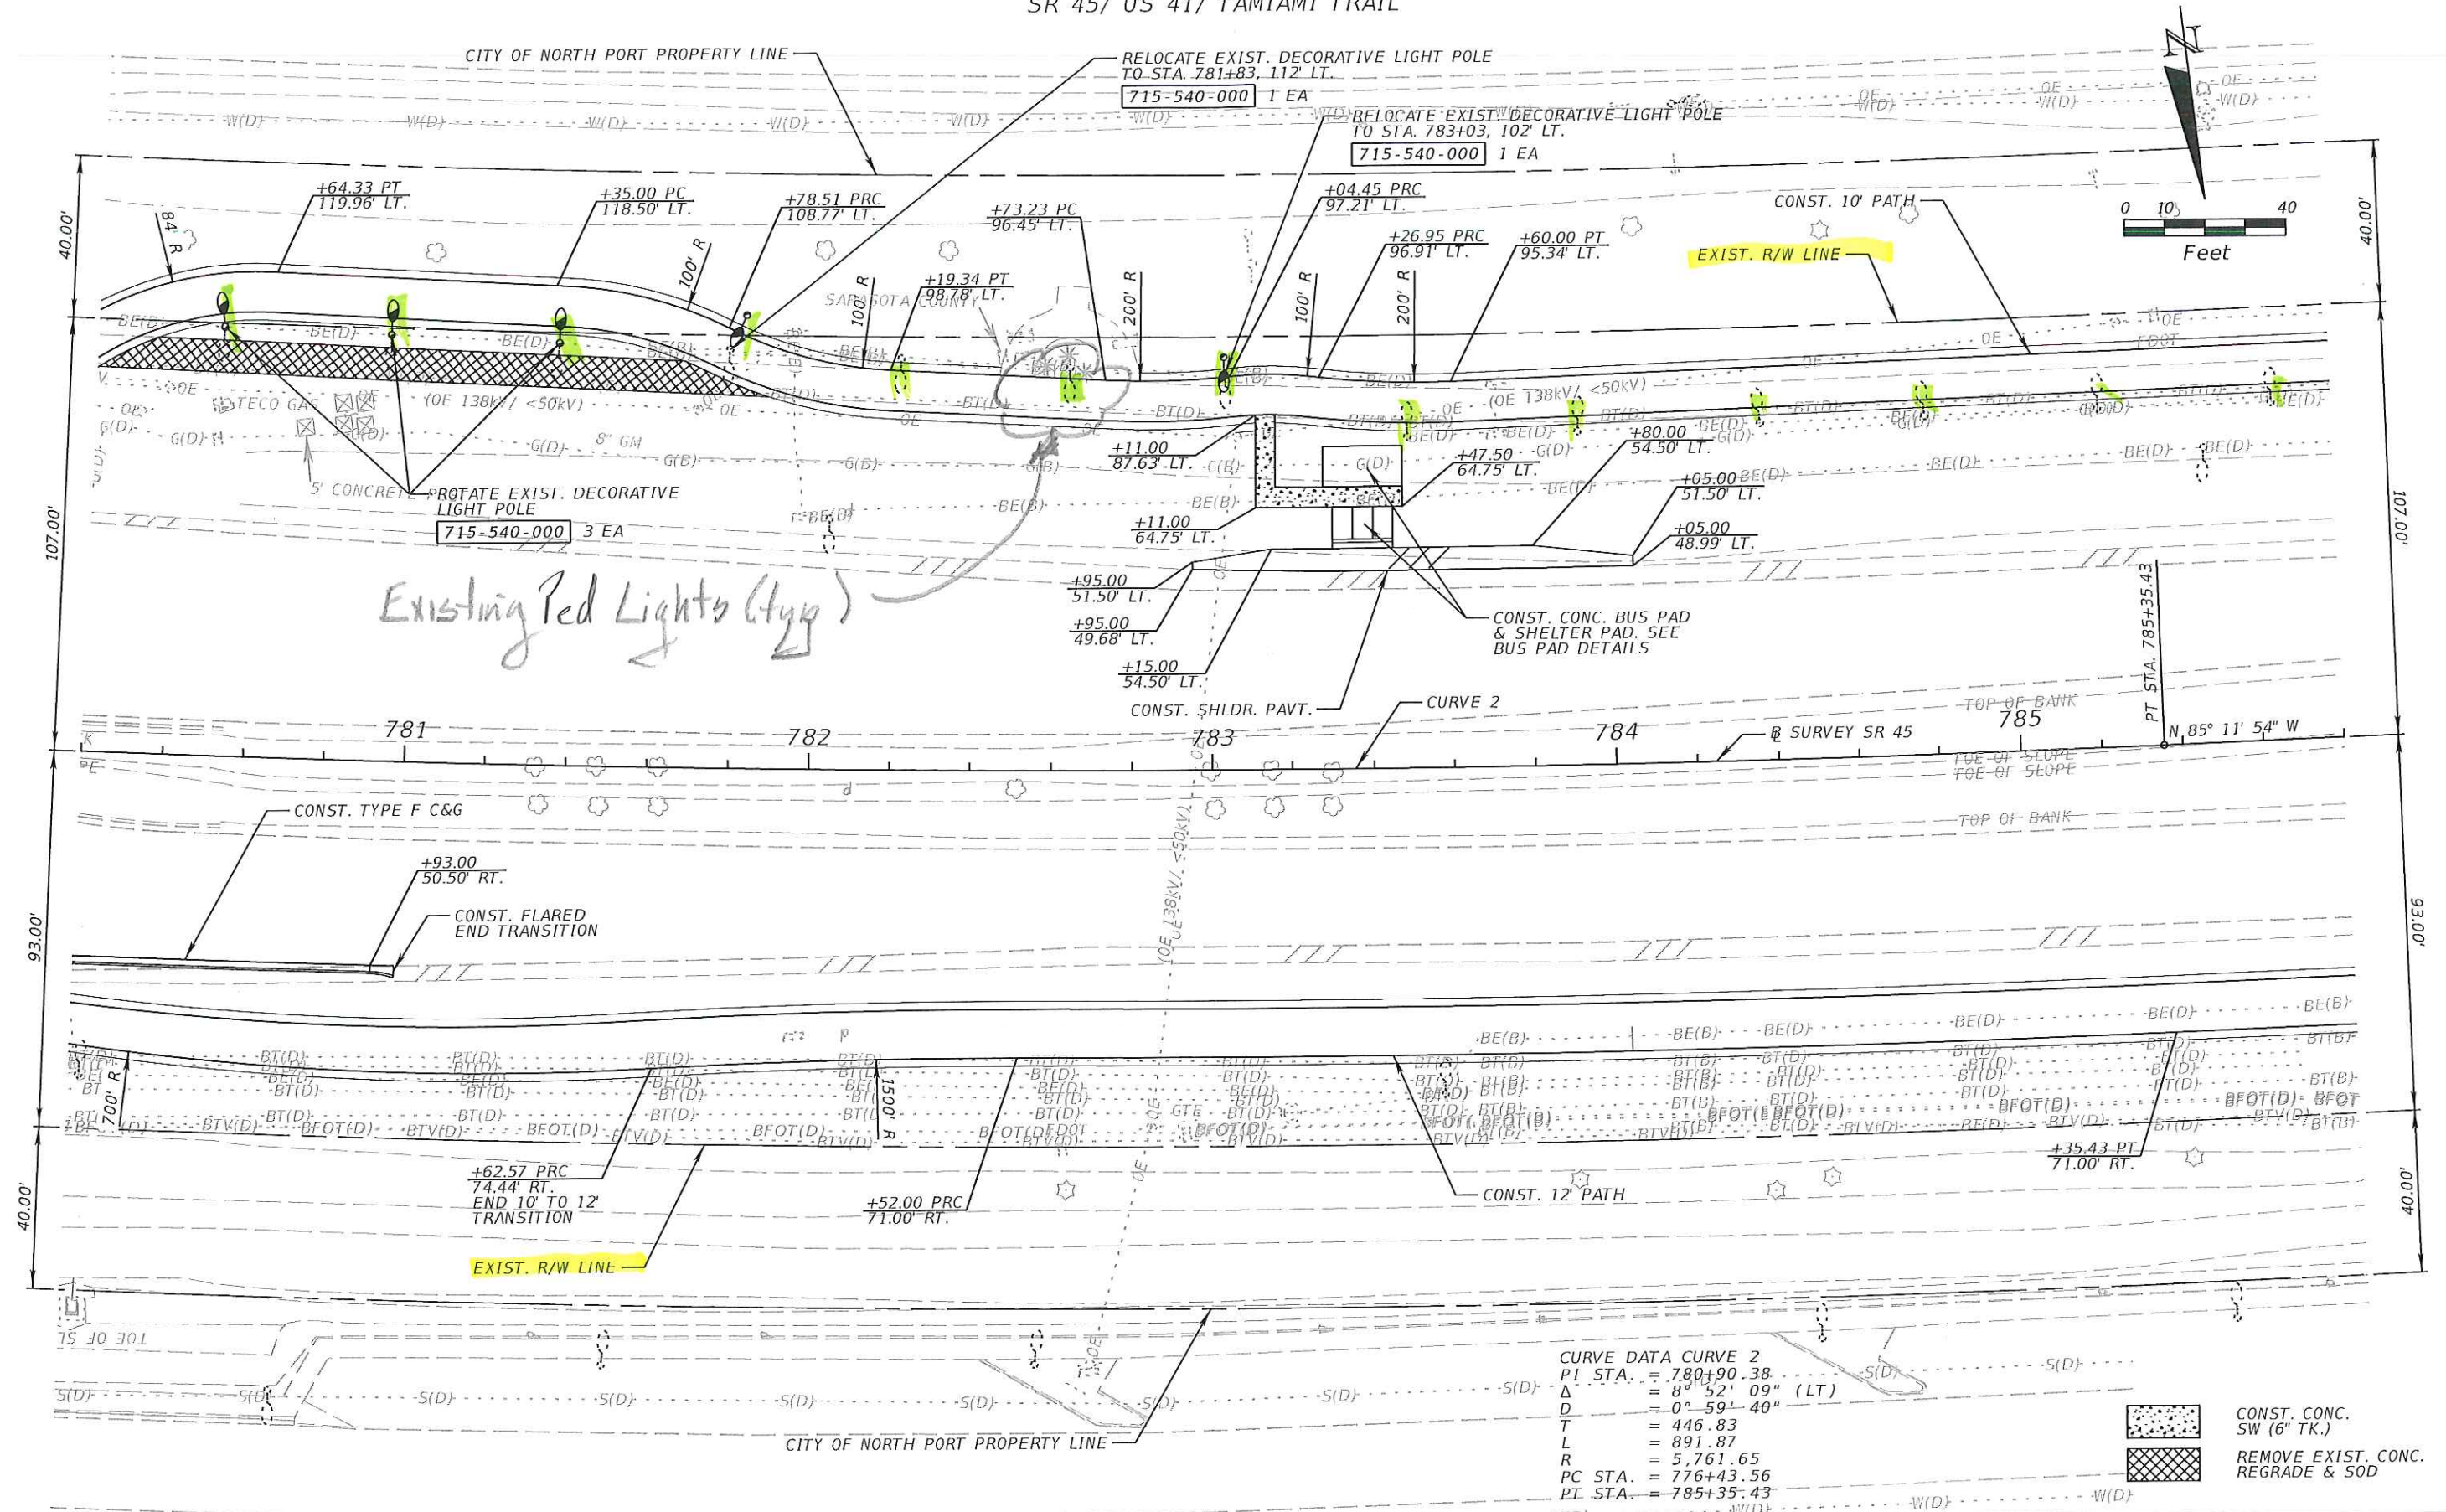


CURVE DATA CURVE 2
 PI STA. = 780+90.38
 Δ = 8° 52' 09" (LT)
 D = 0° 59' 40"
 T = 446.83
 L = 891.87
 R = 5,761.65
 PC STA. = 776+43.56
 PT STA. = 785+35.43

CONST. CONC.
 SW (6" TK.)
 REMOVE EXIST. CONC.
 REGRADE & SOD

REVISIONS				Florida Transportation Engineering, Inc. 11458 N. 53rd Street Tampa, FL 33617 Phone: (813) 989-0729 Certificate of Authorization No.: 00007924 Gary Ng, P.E. 58717	STATE OF FLORIDA DEPARTMENT OF TRANSPORTATION			ROADWAY PLAN (12) SHEET NO. 26
DATE	DESCRIPTION	DATE	DESCRIPTION		ROAD NO.	COUNTY	FINANCIAL PROJECT ID	
					SR 45	SARASOTA	433552-1-52-01	

THE OFFICIAL RECORD OF THIS SHEET IS THE ELECTRONIC FILE DIGITALLY SIGNED AND SEALED UNDER RULE 61G15-23.004, F.A.C.

SR 45/ US 41/ TAMIAMI TRAIL

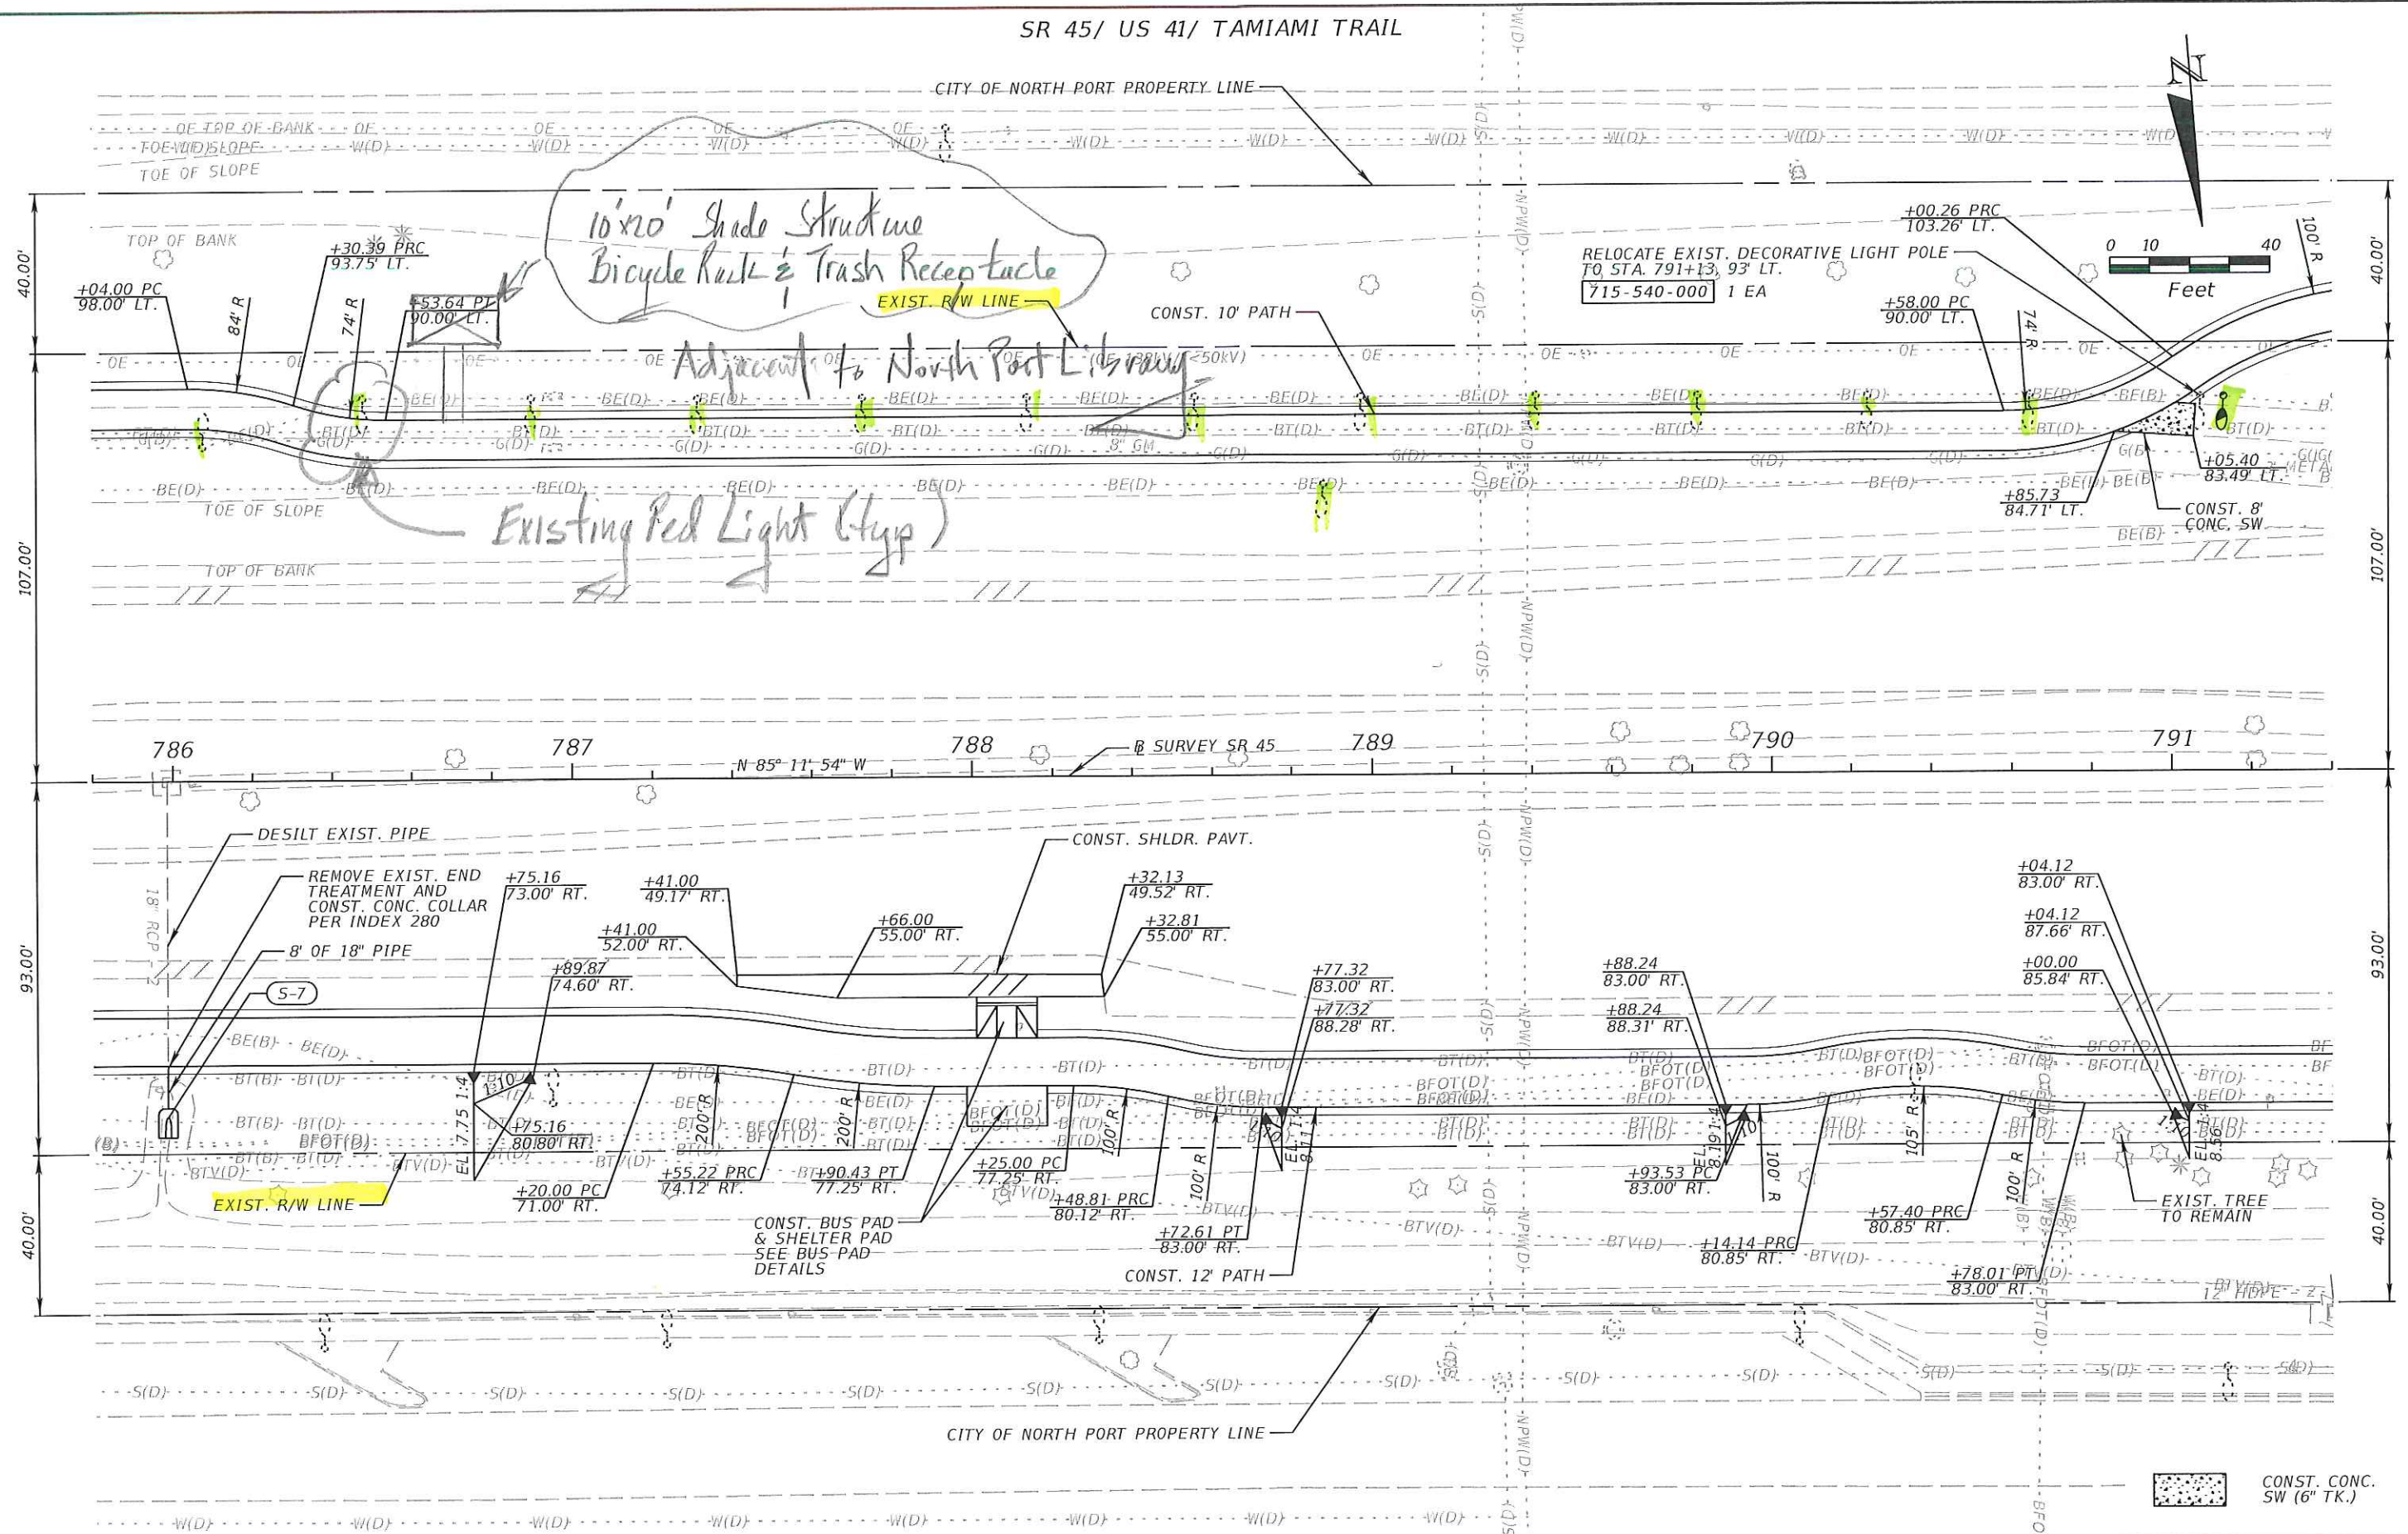

REVISIONS			
DATE	DESCRIPTION	DATE	DESCRIPTION

Florida Transportation Engineering, Inc.
11458 N. 53rd Street
Tampa, FL 33617
Phone: (813) 989-0729
Certificate of Authorization No.: 00007924
Gary Ng, P.E. 58717

STATE OF FLORIDA
DEPARTMENT OF TRANSPORTATION


ROAD NO.	COUNTY	FINANCIAL PROJECT ID
SR 45	SARASOTA	433552-1-52-01

ROADWAY PLAN (13)

SHEET
NO.

27

SR 45/ US 41/ TAMiami TRAIL

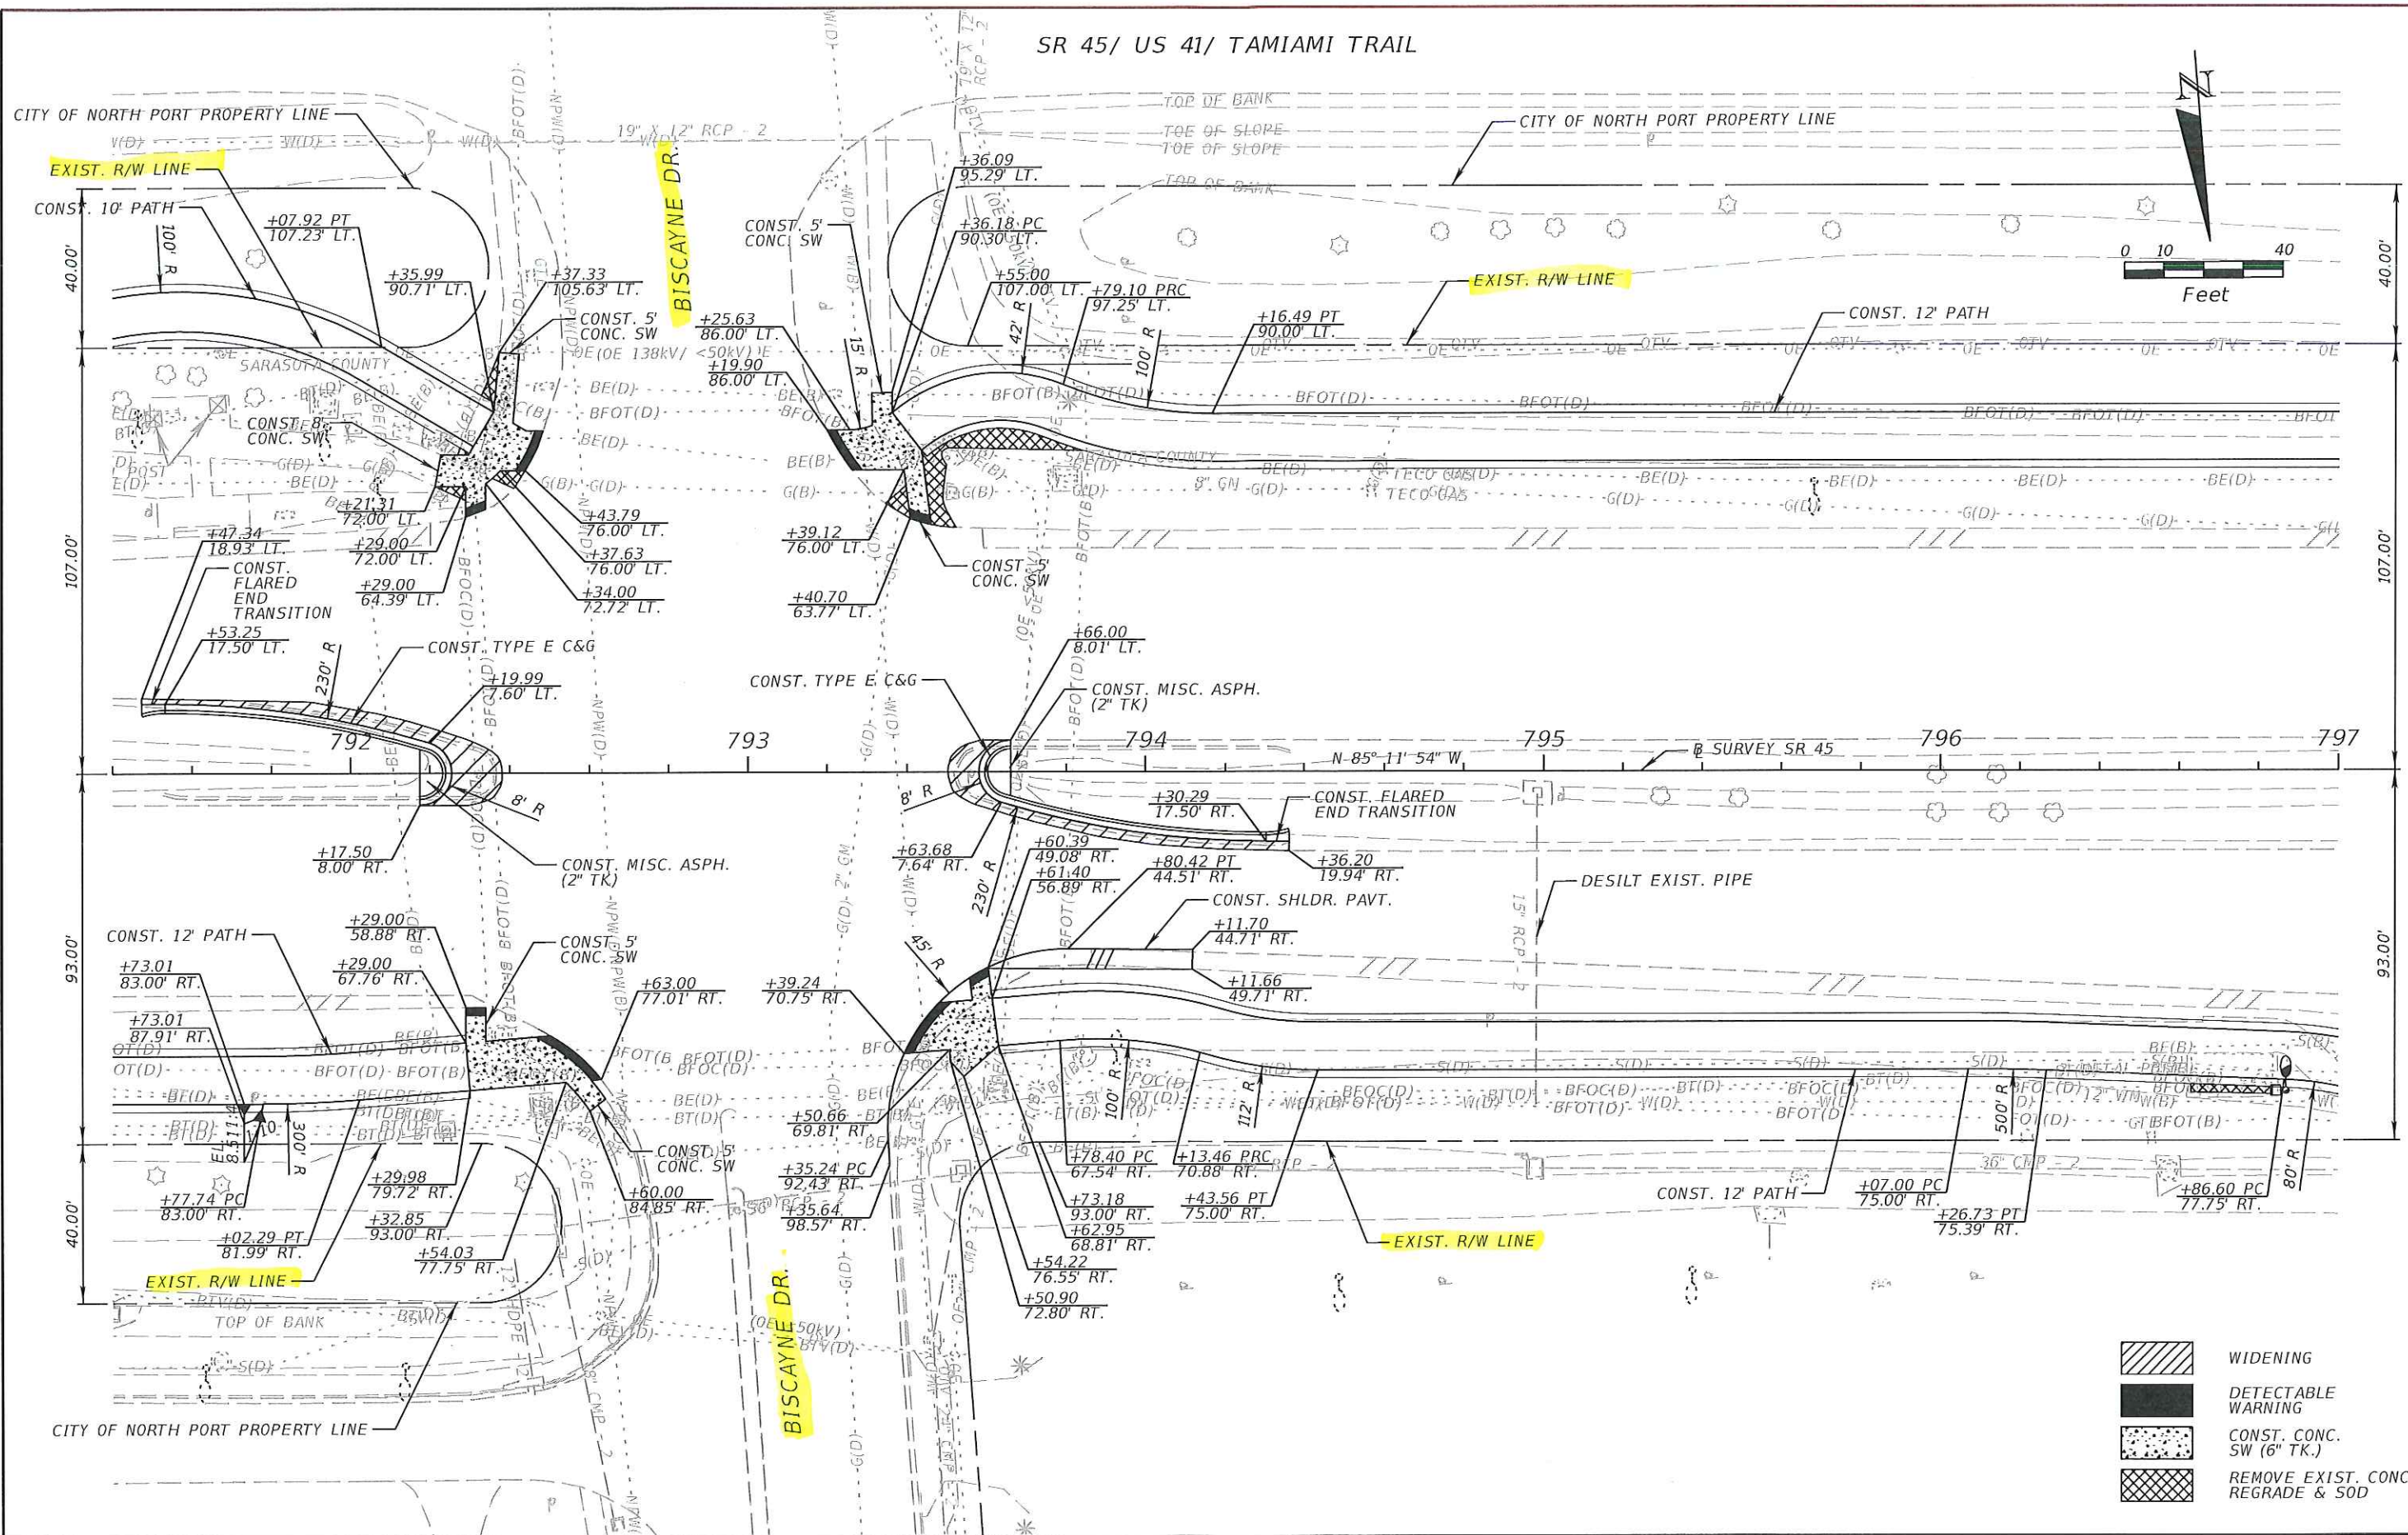

REVISIONS			
DATE	DESCRIPTION	DATE	DESCRIPTION


Florida Transportation Engineering, Inc.
11458 N. 53rd Street
Tampa, FL 33617
Phone: (813) 989-0729
Certificate of Authorization No.: 00007924
Gary Ng, P.E. 58717

STATE OF FLORIDA DEPARTMENT OF TRANSPORTATION		
ROAD NO.	COUNTY	FINANCIAL PROJECT ID
SR 45	SARASOTA	433552-1-52-01

ROADWAY PLAN (14)		SHEET NO.
		28

THE OFFICIAL RECORD OF THIS SHEET IS THE ELECTRONIC FILE DIGITALLY SIGNED AND SEALED UNDER RULE 61G15-23.004, F.A.C.

SR 45/ US 41/ TAMiami TRAIL

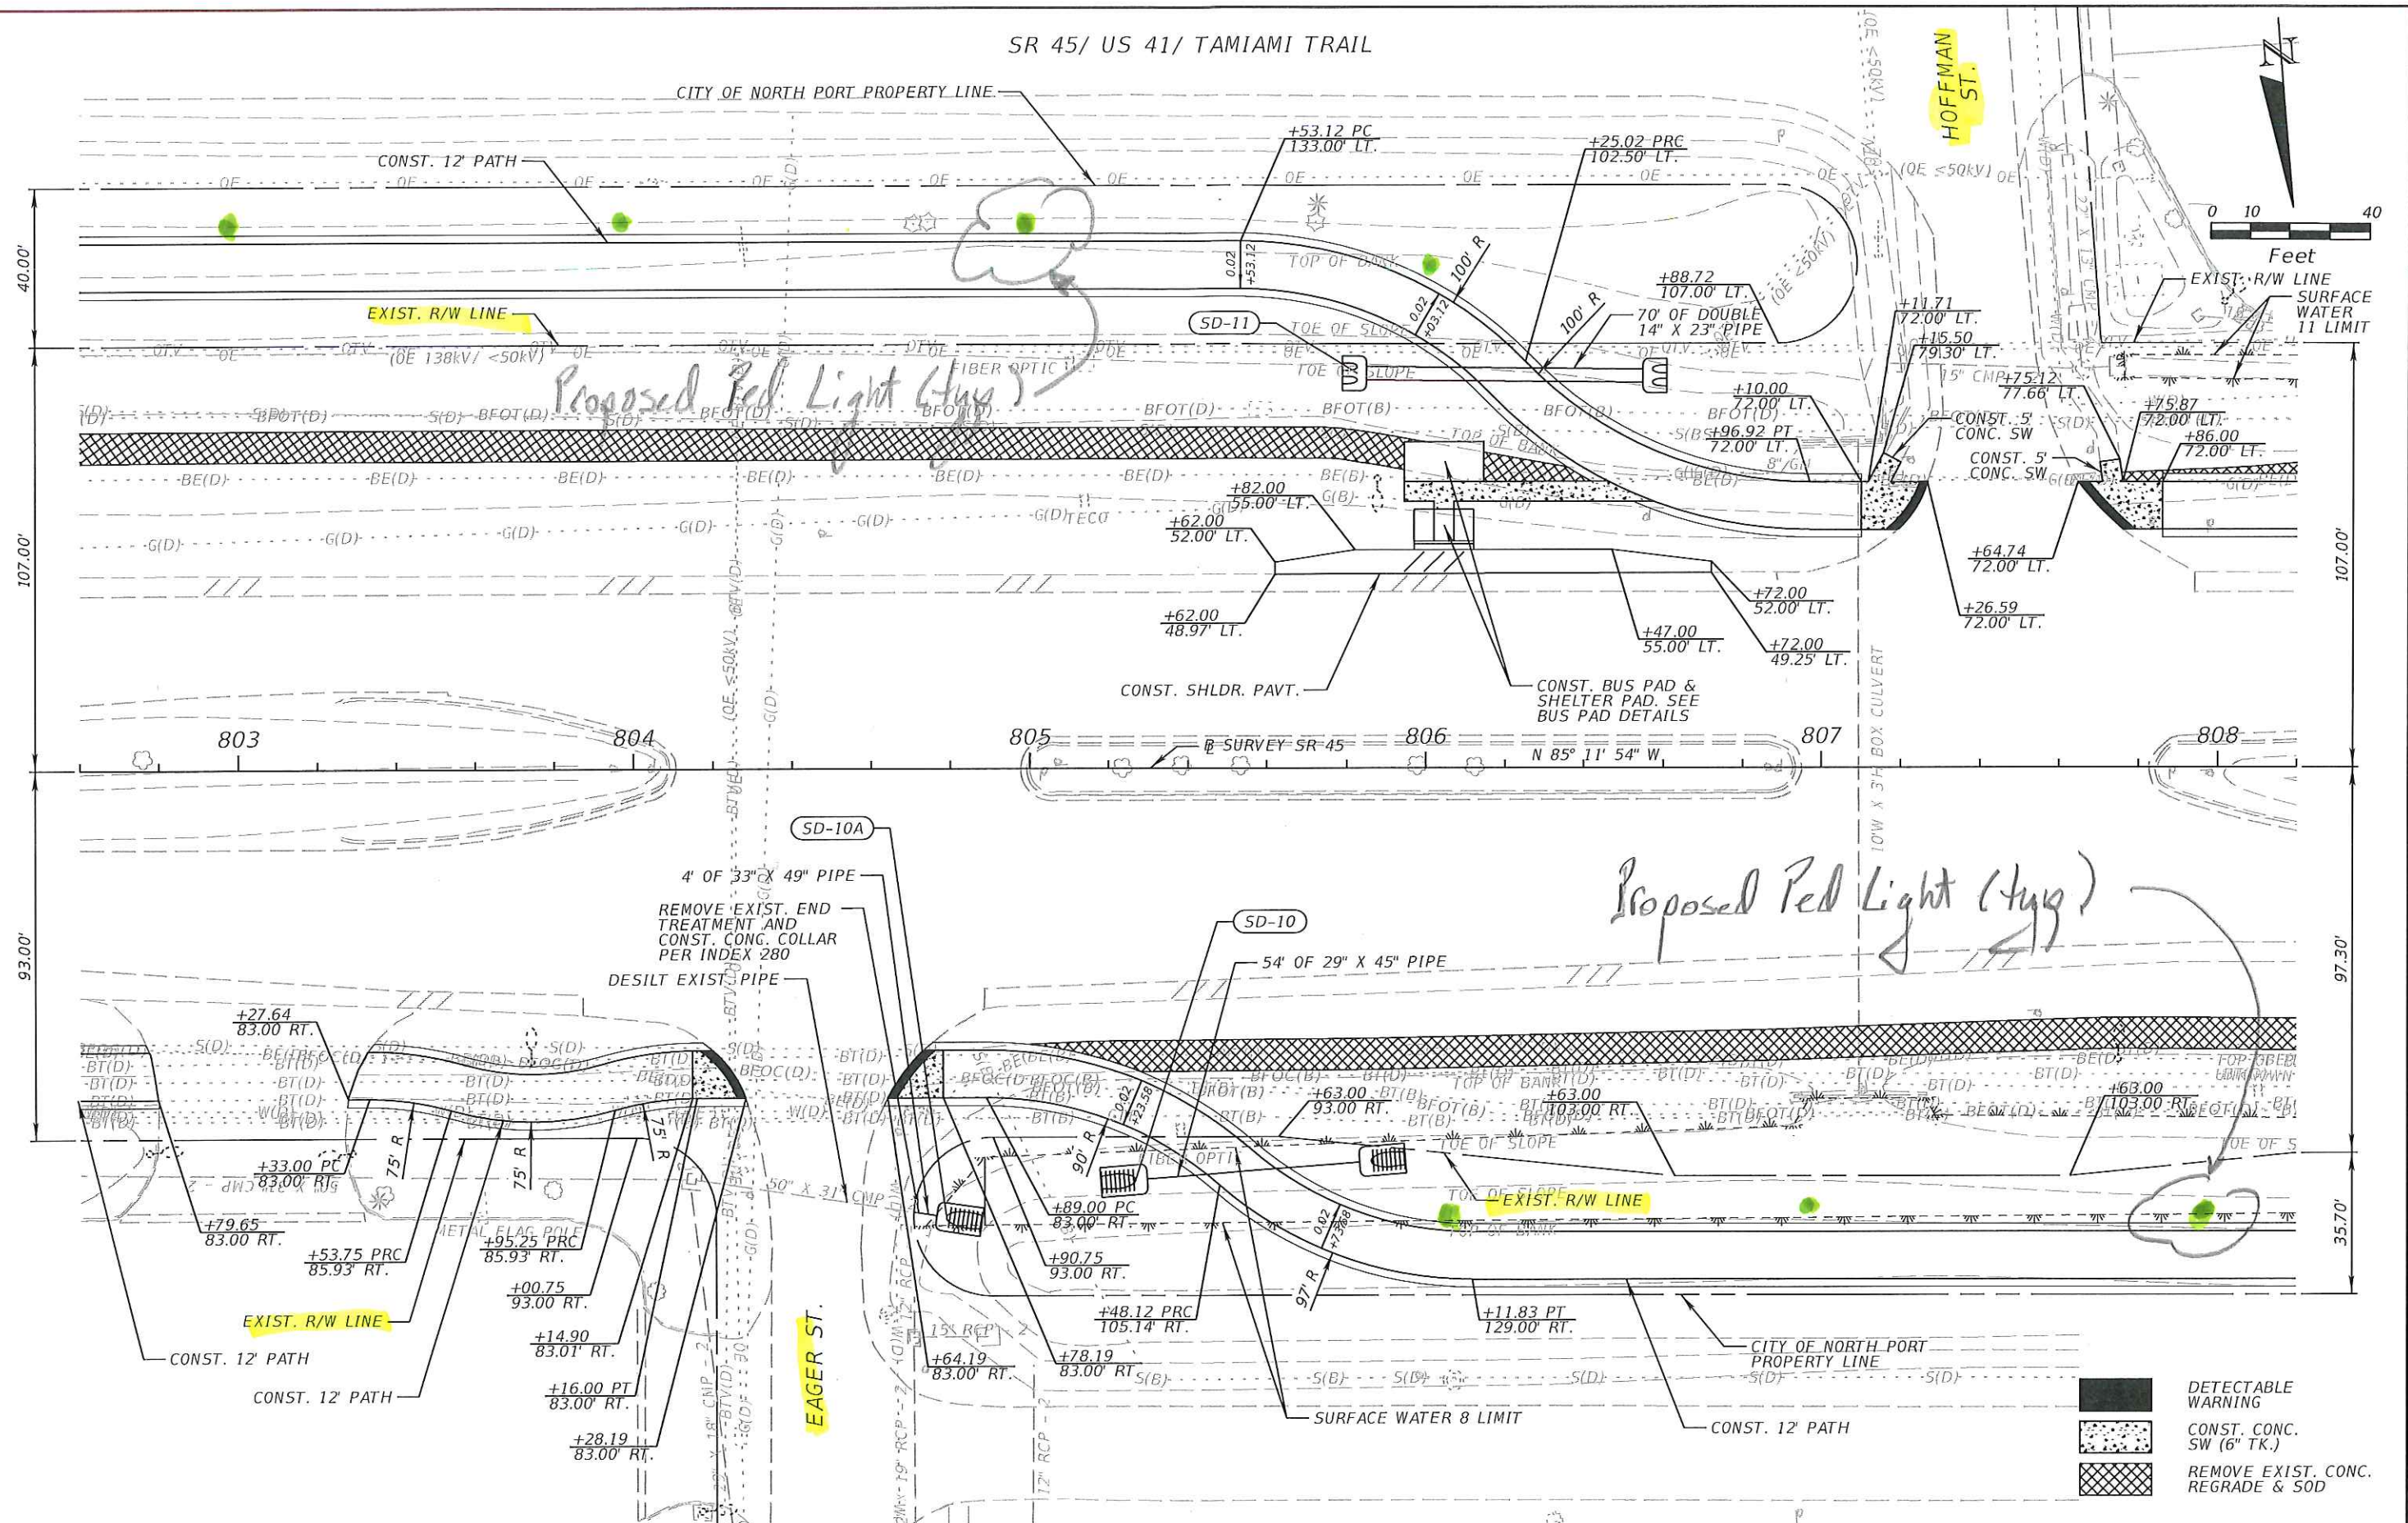


REVISIONS			
DATE	DESCRIPTION	DATE	DESCRIPTION

Florida Transportation Engineering, Inc.
11458 N. 53rd Street
Tampa, FL 33617
Phone: (813) 989-0729
Certificate of Authorization No.: 00007924
Gary Ng, P.E. 58717

STATE OF FLORIDA DEPARTMENT OF TRANSPORTATION		
ROAD NO.	COUNTY	FINANCIAL PROJECT ID
SR 45	SARASOTA	433552-1-52-01



ROADWAY PLAN (16)

SHEET NO.	30
--------------	----

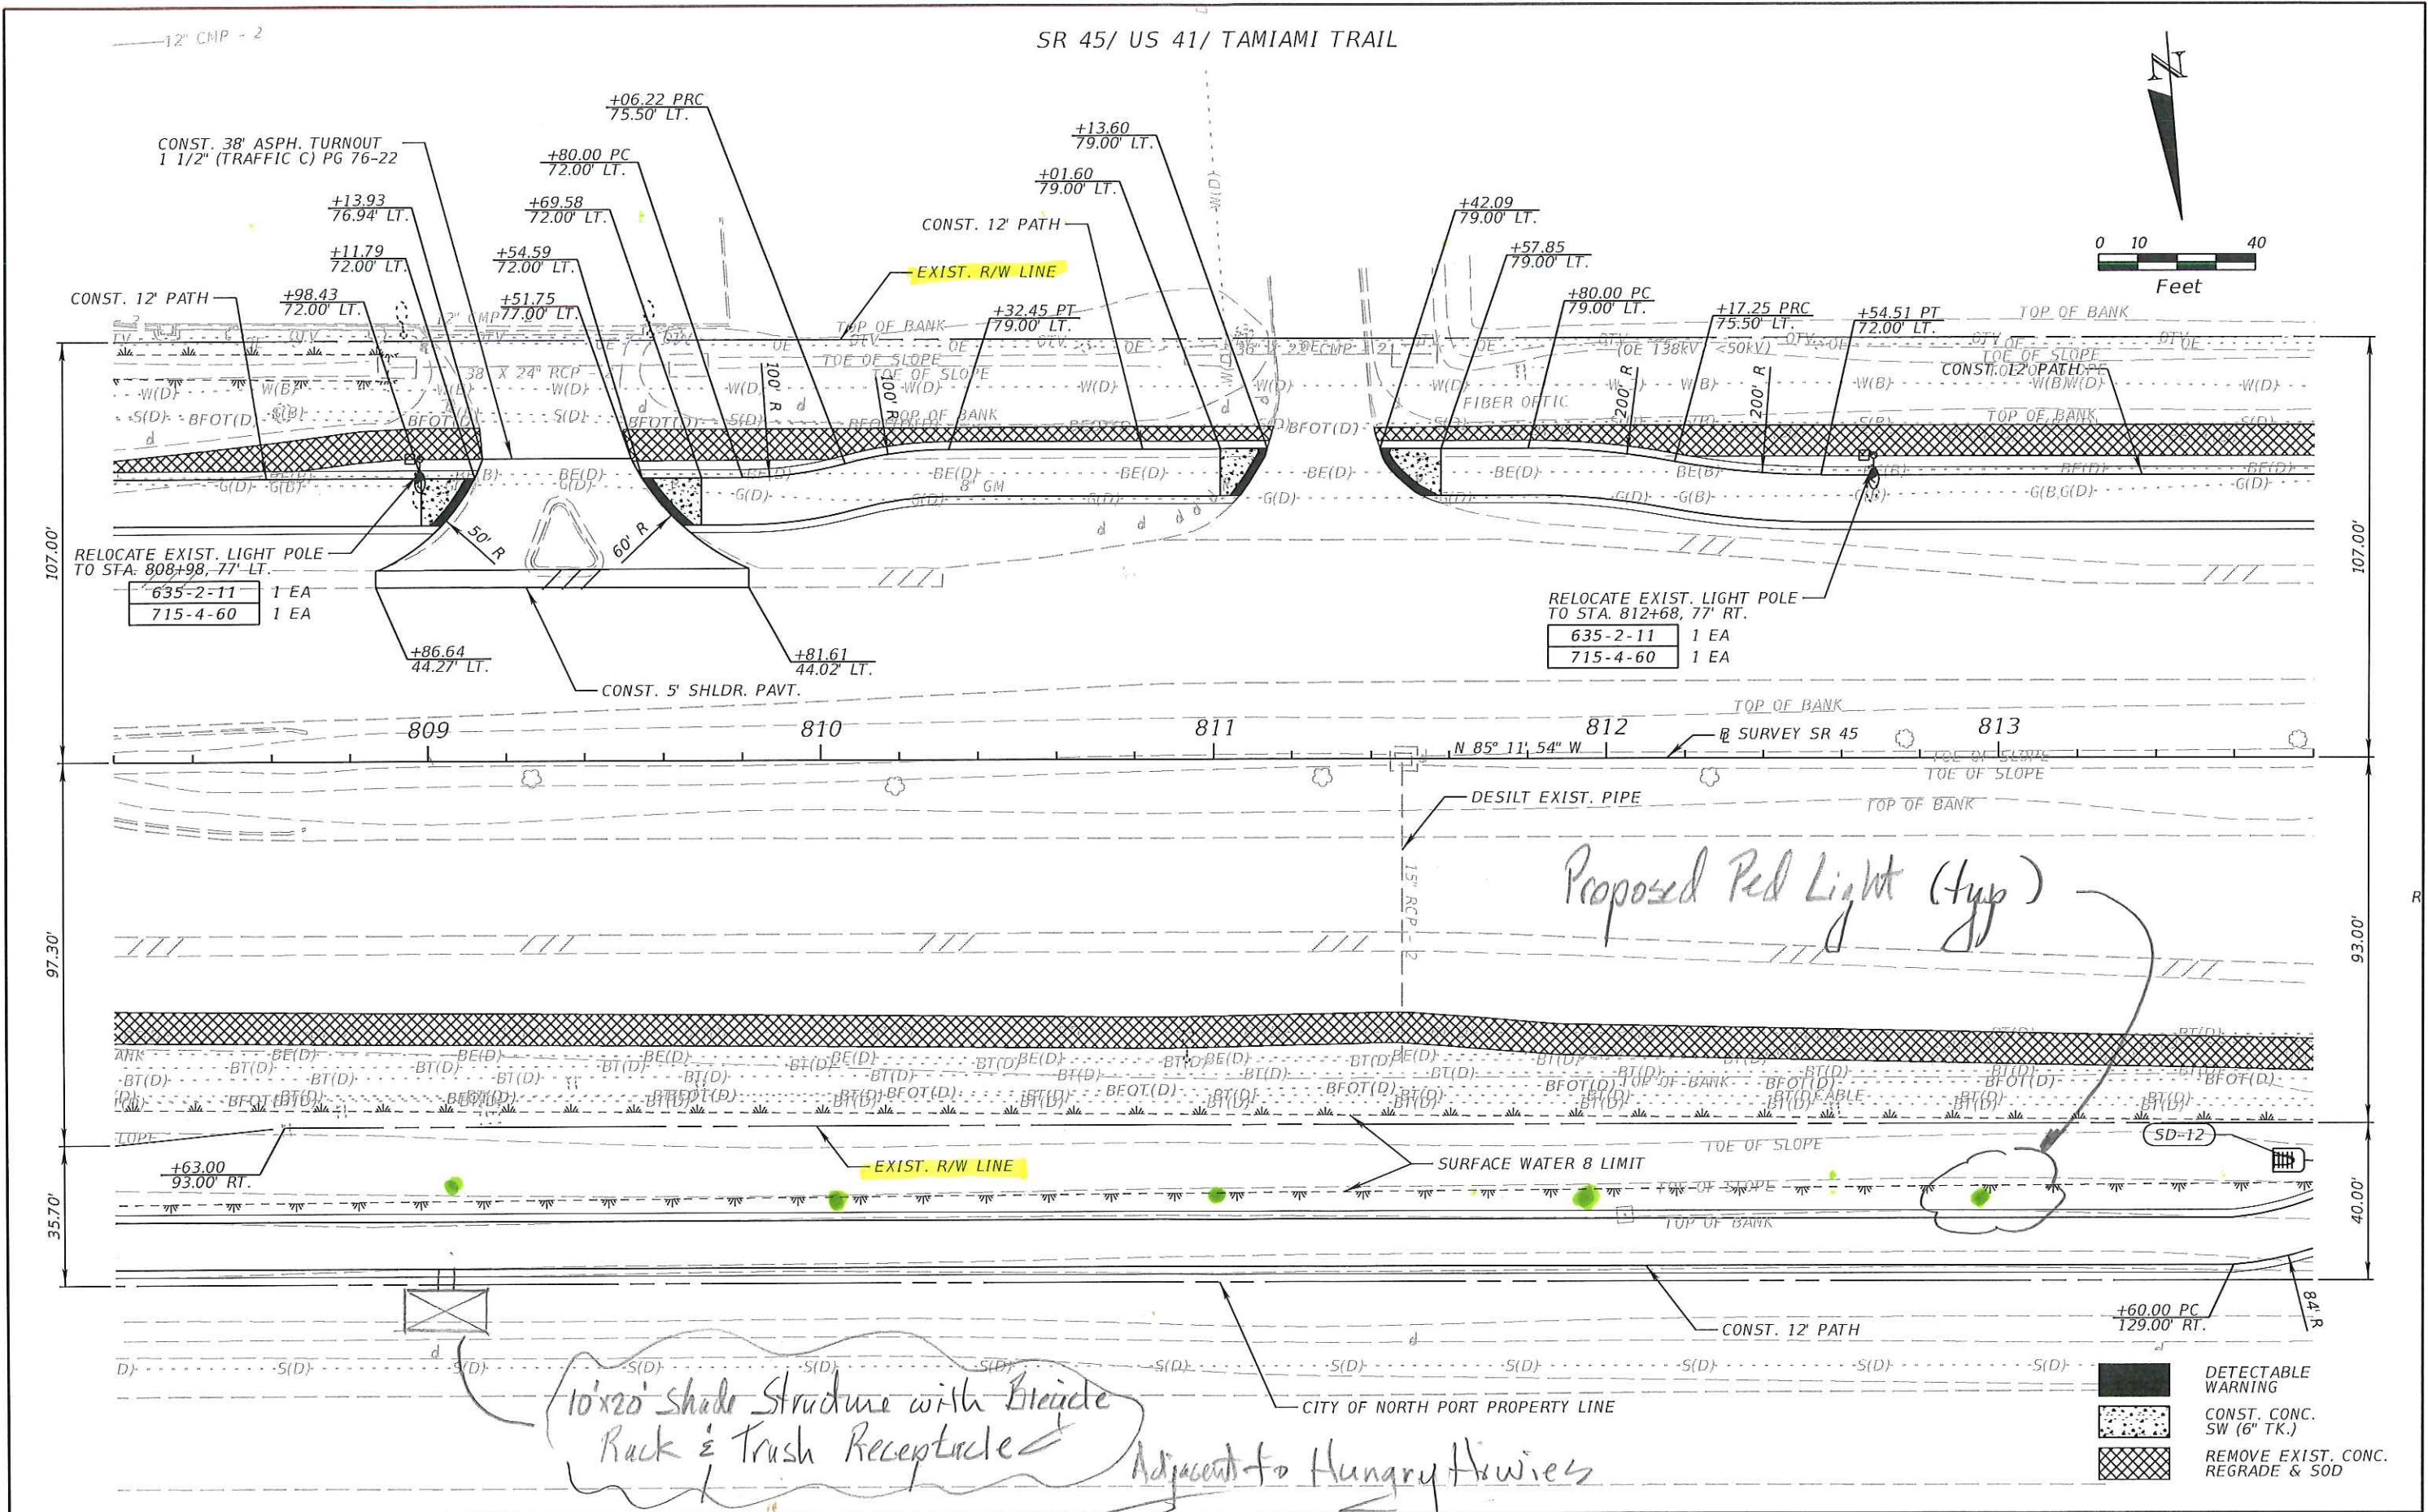

REVISIONS				Florida Transportation Engineering, Inc. 11458 N. 53rd Street Tampa, FL 33617 Phone: (813) 989-0729 Certificate of Authorization No.: 00007924 Gary Ng, P.E. 58717	STATE OF FLORIDA DEPARTMENT OF TRANSPORTATION			ROADWAY PLAN (17)	SHEET NO. 31
DATE	DESCRIPTION	DATE	DESCRIPTION		ROAD NO.	COUNTY	FINANCIAL PROJECT ID		
					SR 45	SARASOTA	433552-1-52-01		

THE OFFICIAL RECORD OF THIS SHEET IS THE ELECTRONIC FILE DIGITALLY SIGNED AND SEALED UNDER RULE 61G15-23.004, F.A.C.

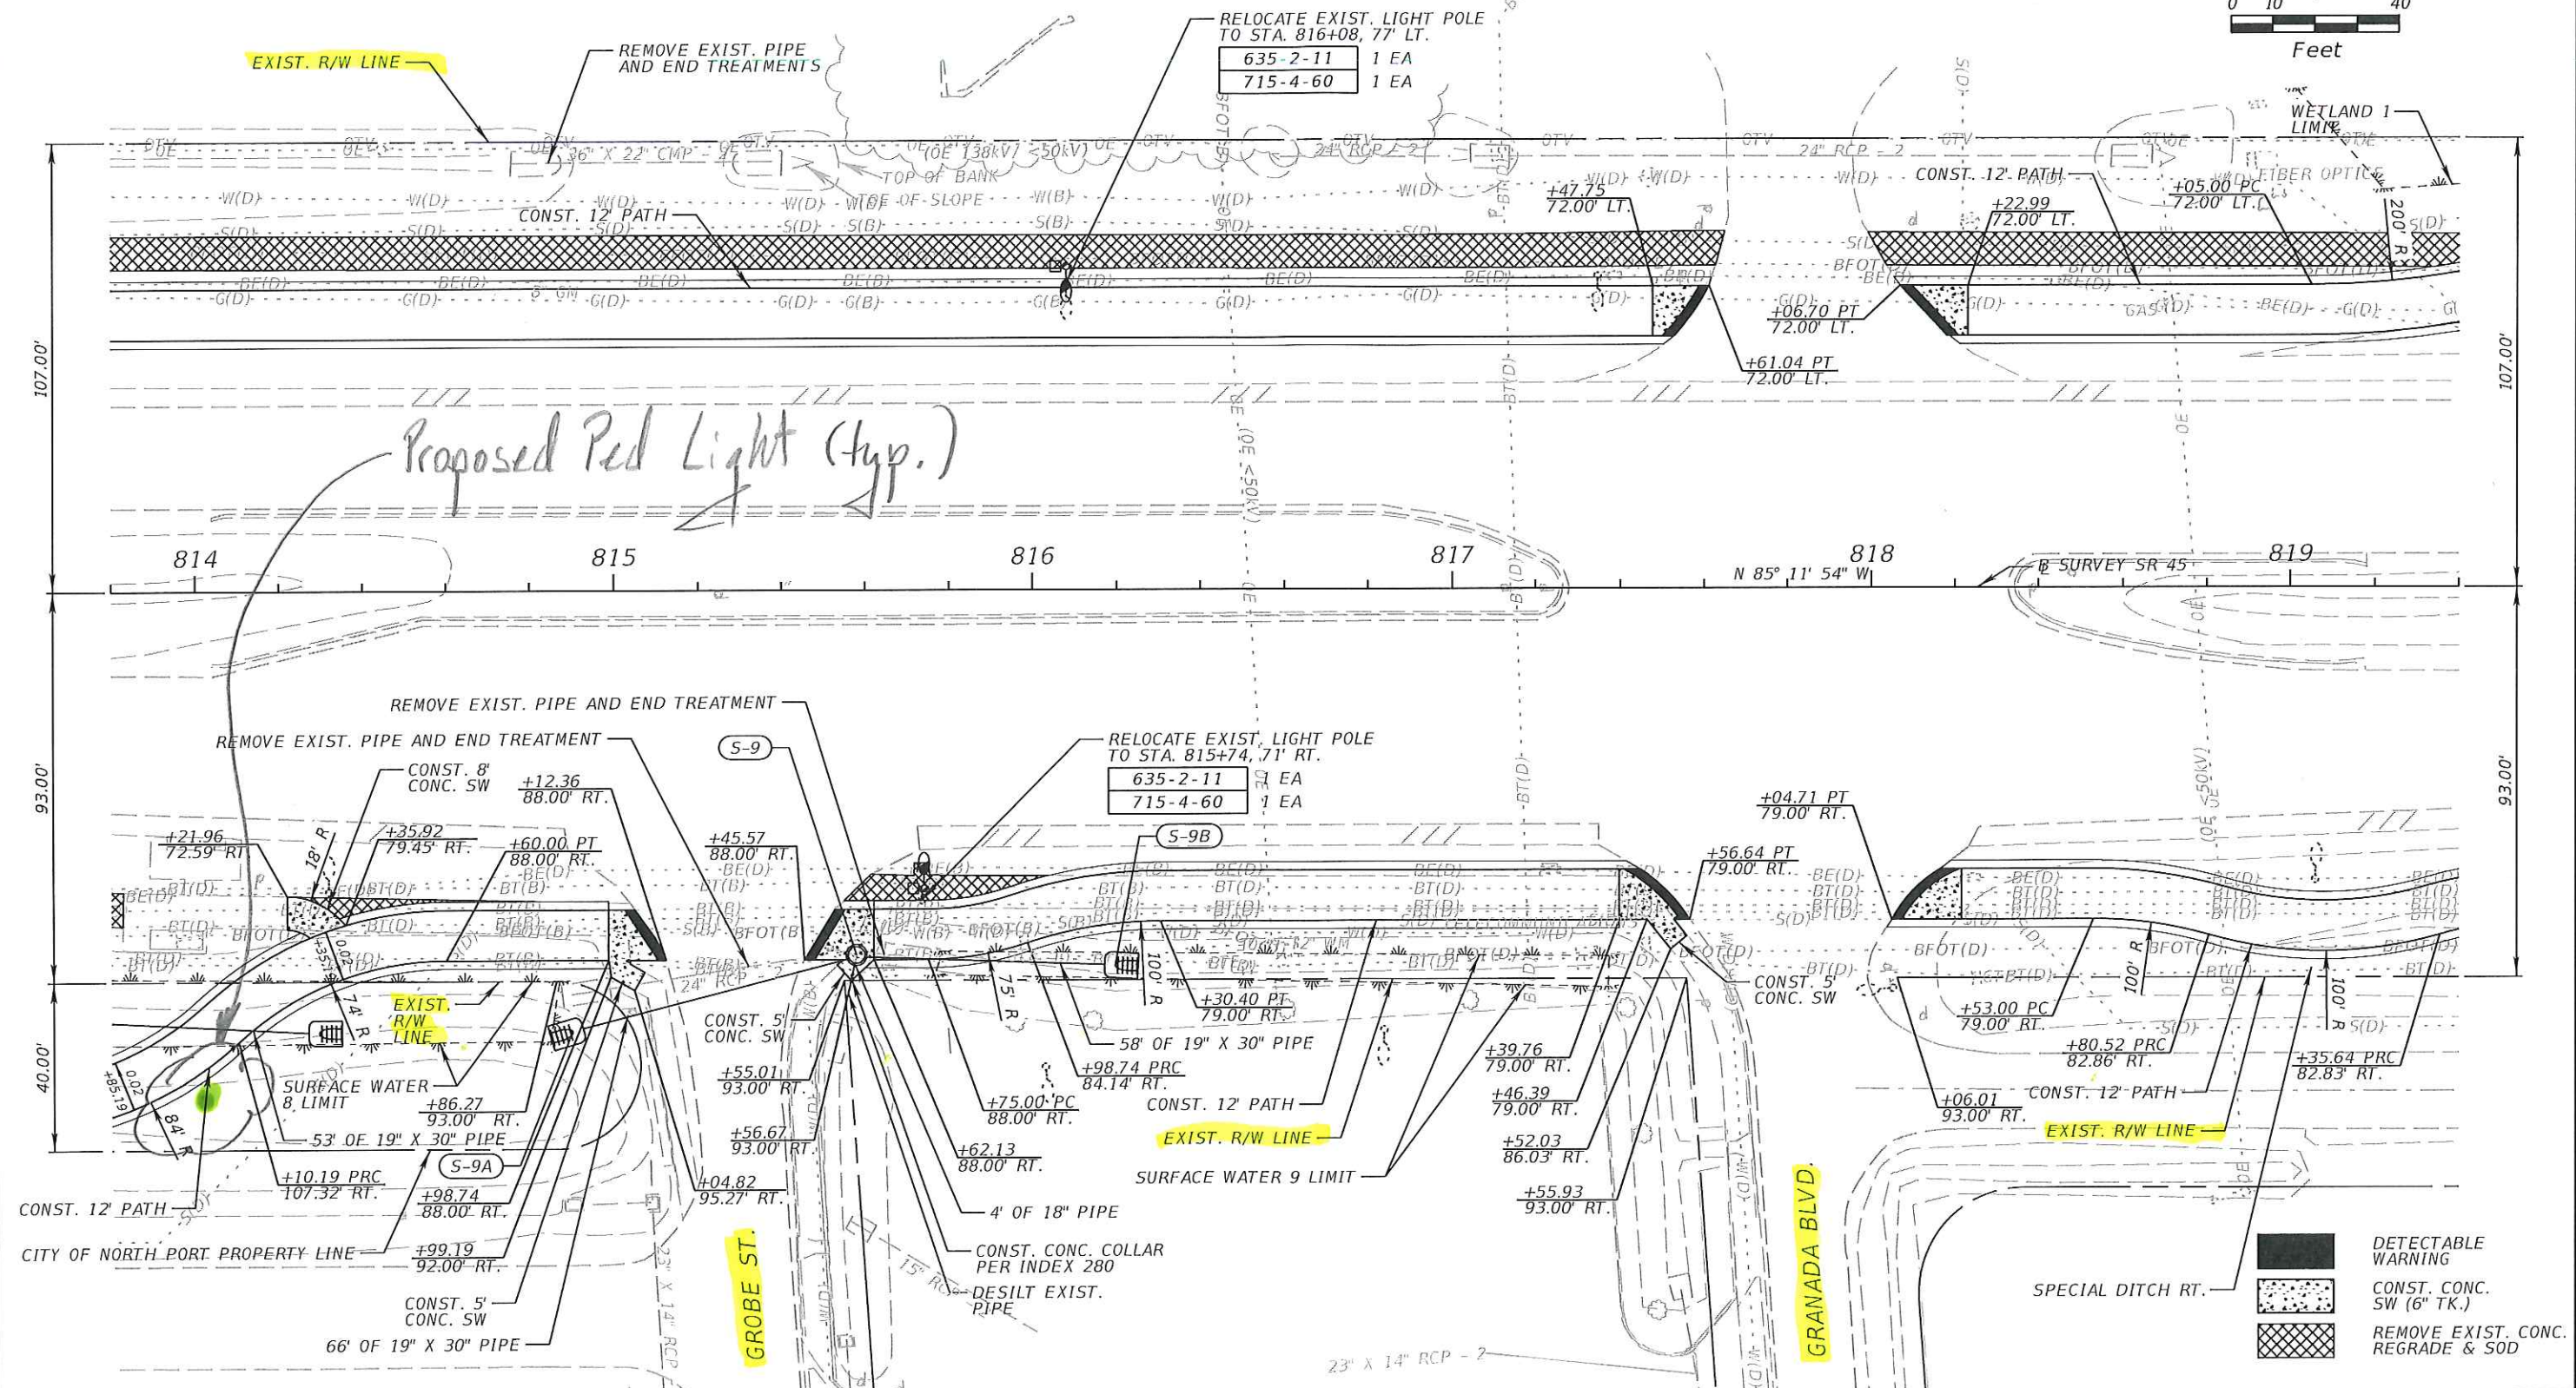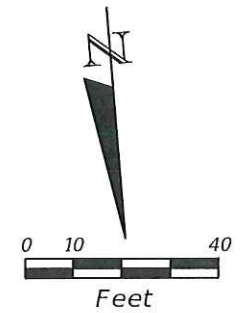

REVISIONS		REVISIONS	
DATE	DESCRIPTION	DATE	DESCRIPTION



Florida Transportation Engineering, Inc.
11458 N. 53rd Street
Tampa, FL 33617
Phone: (813) 989-0729
Certificate of Authorization No.: 00007924
Gary Ng, P.E. 58717

STATE OF FLORIDA DEPARTMENT OF TRANSPORTATION		
ROAD NO.	COUNTY	FINANCIAL PROJECT ID
SR 45	SARASOTA	433552-152-01

ROADWAY PLAN (18)

SHEET
NO.
32

SR 45/ US 41/ TAMIAMI TRAIL

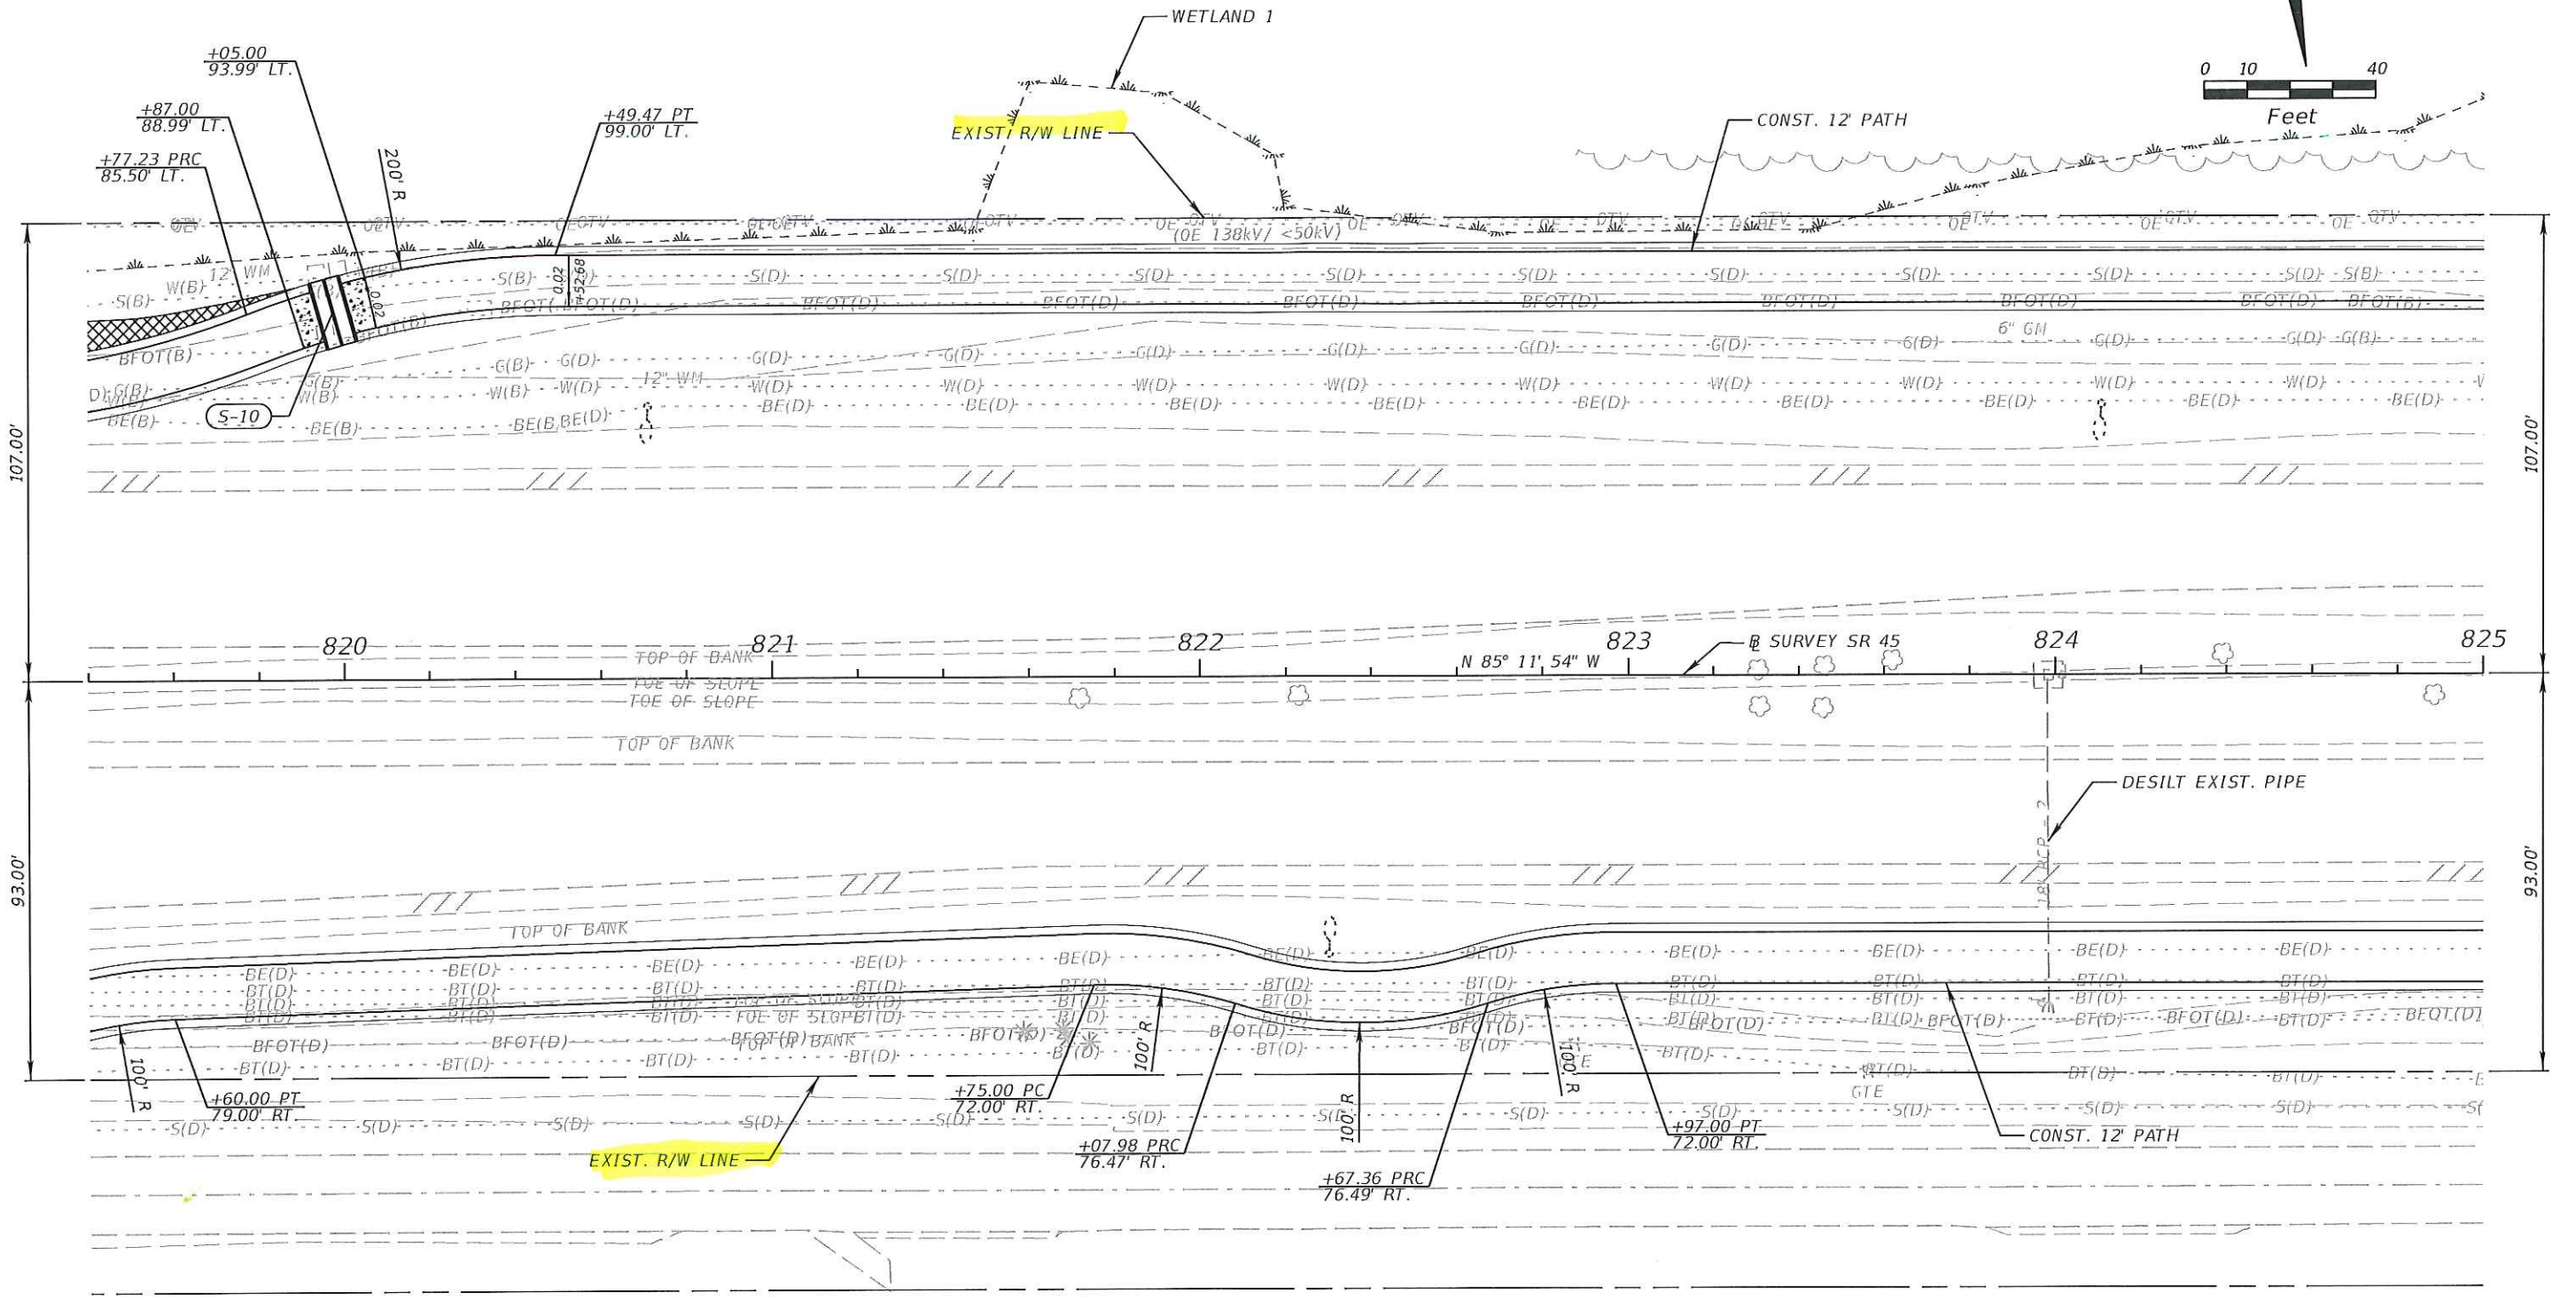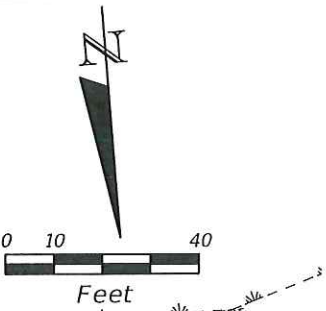


- CONST. CONC. SW (6" TK.)
- REMOVE EXIST. CONC. REGRADE & SOD

REVISIONS				Florida Transportation Engineering, Inc. 11458 N. 53rd Street Tampa, FL 33617 Phone: (813) 989-0729 Certificate of Authorization No.: 00007924 Gary Ng, P.E. 58717	STATE OF FLORIDA DEPARTMENT OF TRANSPORTATION			ROADWAY PLAN (19)	SHEET NO. 33
DATE	DESCRIPTION	DATE	DESCRIPTION		ROAD NO.	COUNTY	FINANCIAL PROJECT ID		
					SR 45	SARASOTA	433552-1-52-01		

THE OFFICIAL RECORD OF THIS SHEET IS THE ELECTRONIC FILE DIGITALLY SIGNED AND SEALED UNDER RULE 61G15-23.004, F.A.C.

SR 45/ US 41/ TAMIAMI TRAIL

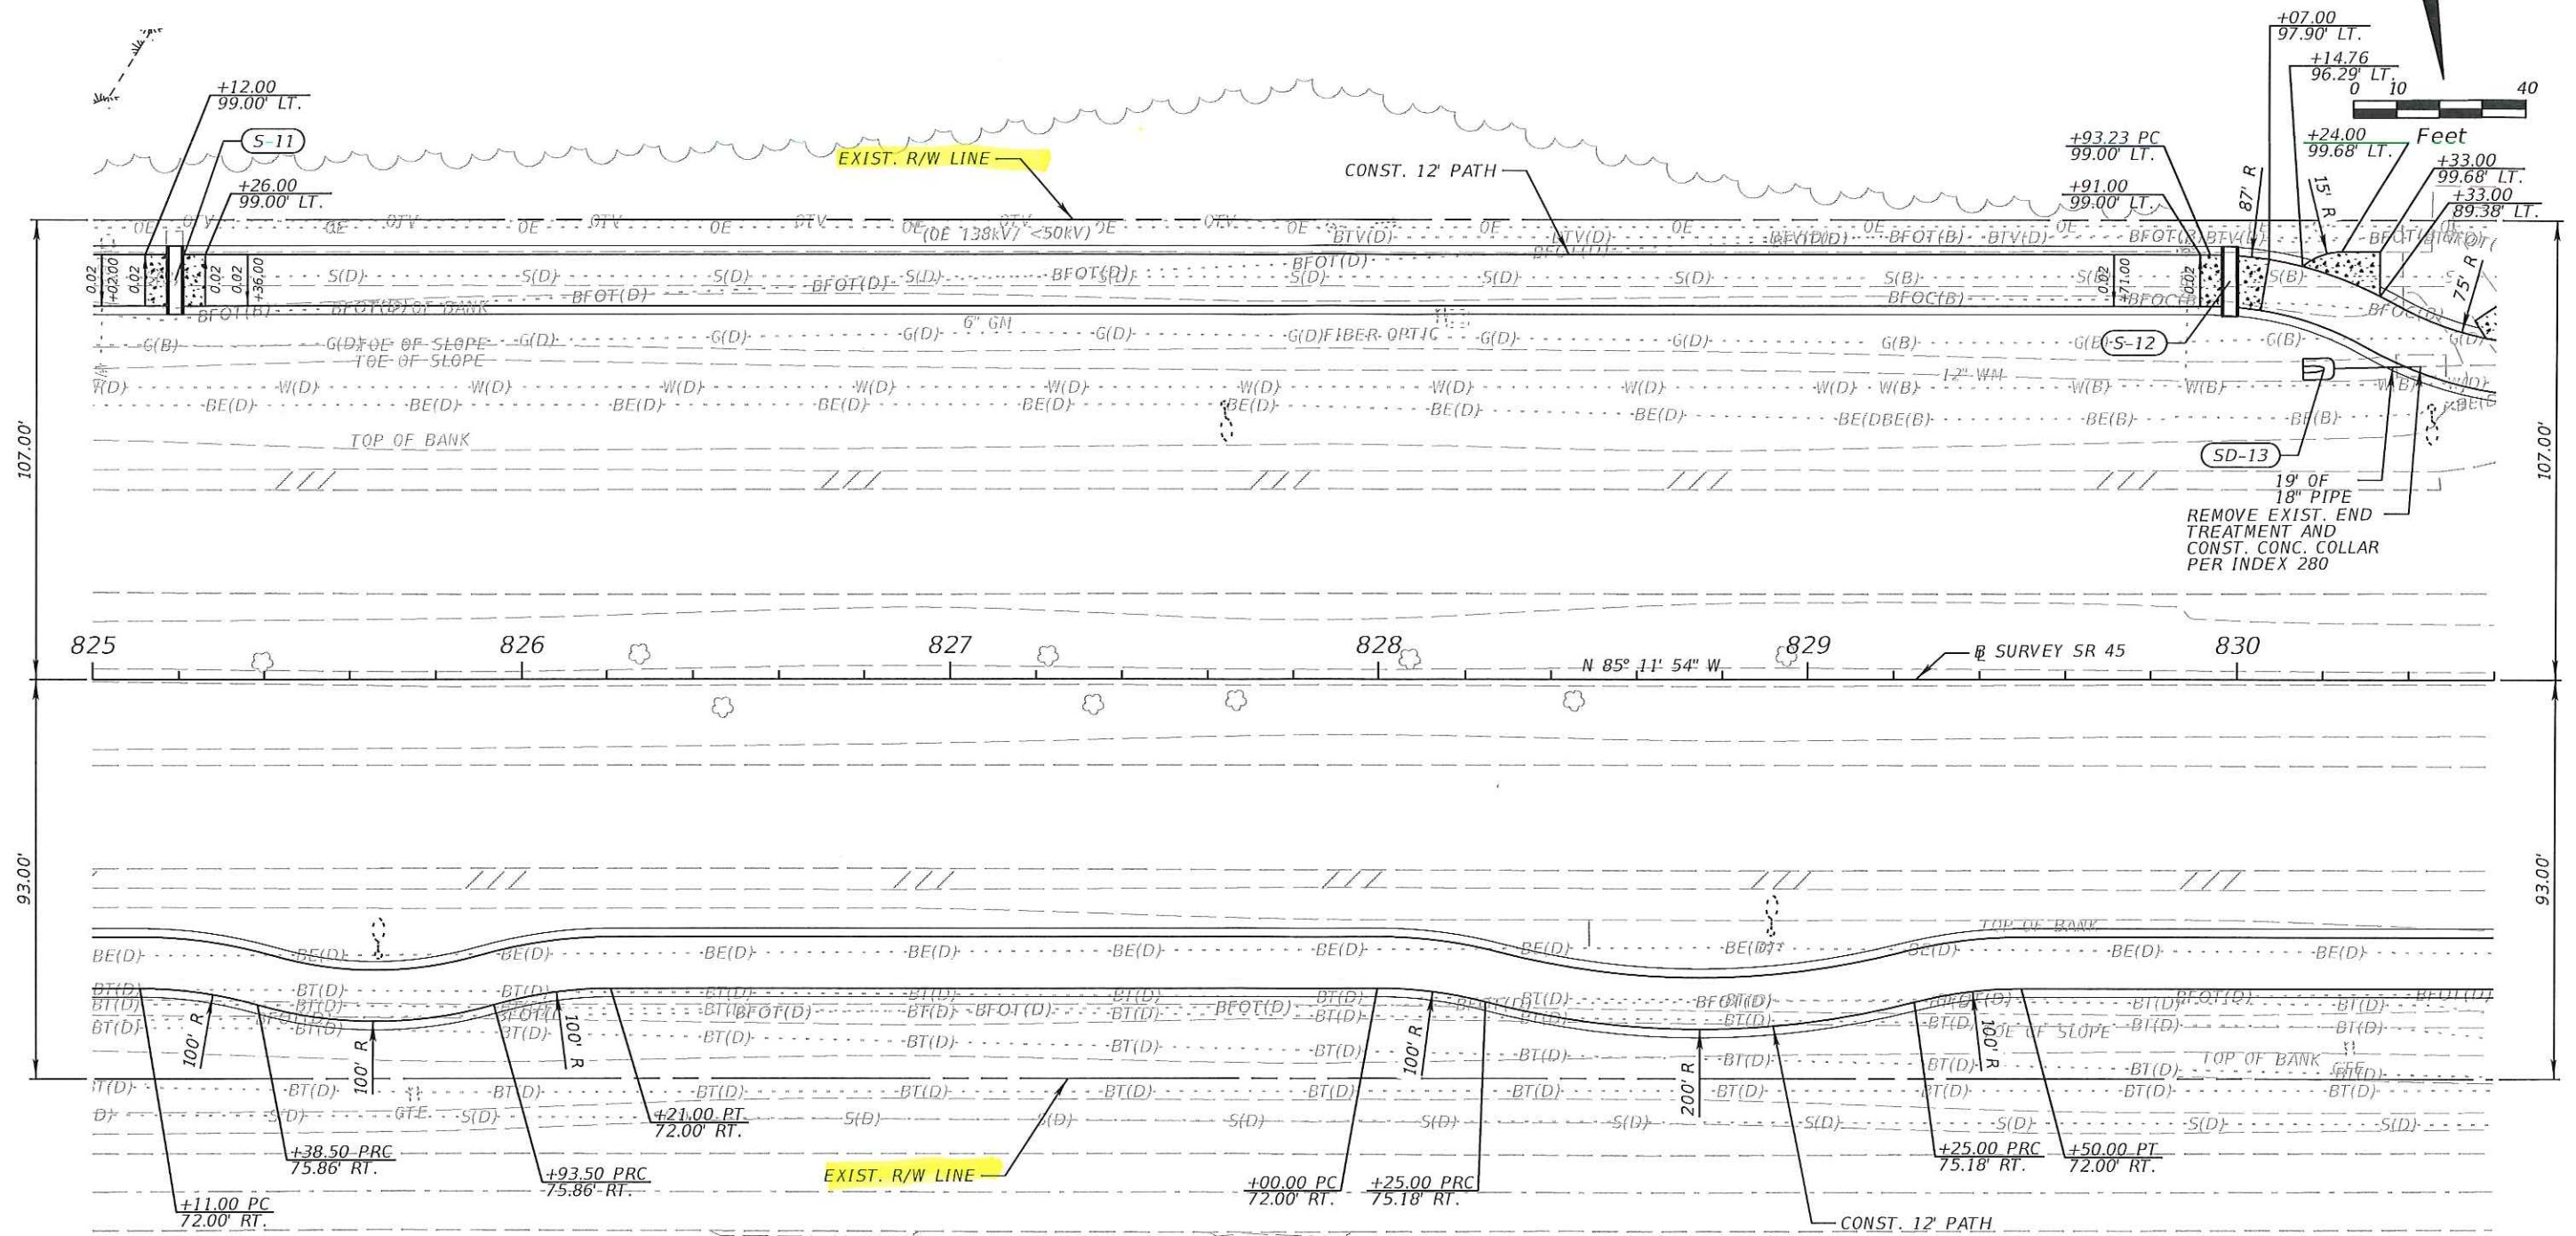

-  DETECTABLE WARNING
-  CONST. CONC. SW (6" TK.)
-  REMOVE EXIST. CONC. REGRADE & SOD


REVISIONS				Florida Transportation Engineering, Inc. 11458 N. 53rd Street Tampa, FL 33617 Phone: (813) 989-0729 Certificate of Authorization No.: 00007924 Gary Ng, P.E. 58717	STATE OF FLORIDA DEPARTMENT OF TRANSPORTATION			ROADWAY PLAN (20)	SHEET NO. 34
DATE	DESCRIPTION	DATE	DESCRIPTION		ROAD NO.	COUNTY	FINANCIAL PROJECT ID		
					SR 45	SARASOTA	433552-1-52-01		



ROADWAY PLAN (21)

THE OFFICIAL RECORD OF THIS SHEET IS THE ELECTRONIC FILE DIGITALLY SIGNED AND SEALED UNDER RULE 61015-23.004, F.A.C.

SR 45/ US 41/ TAMIAMI TRAIL

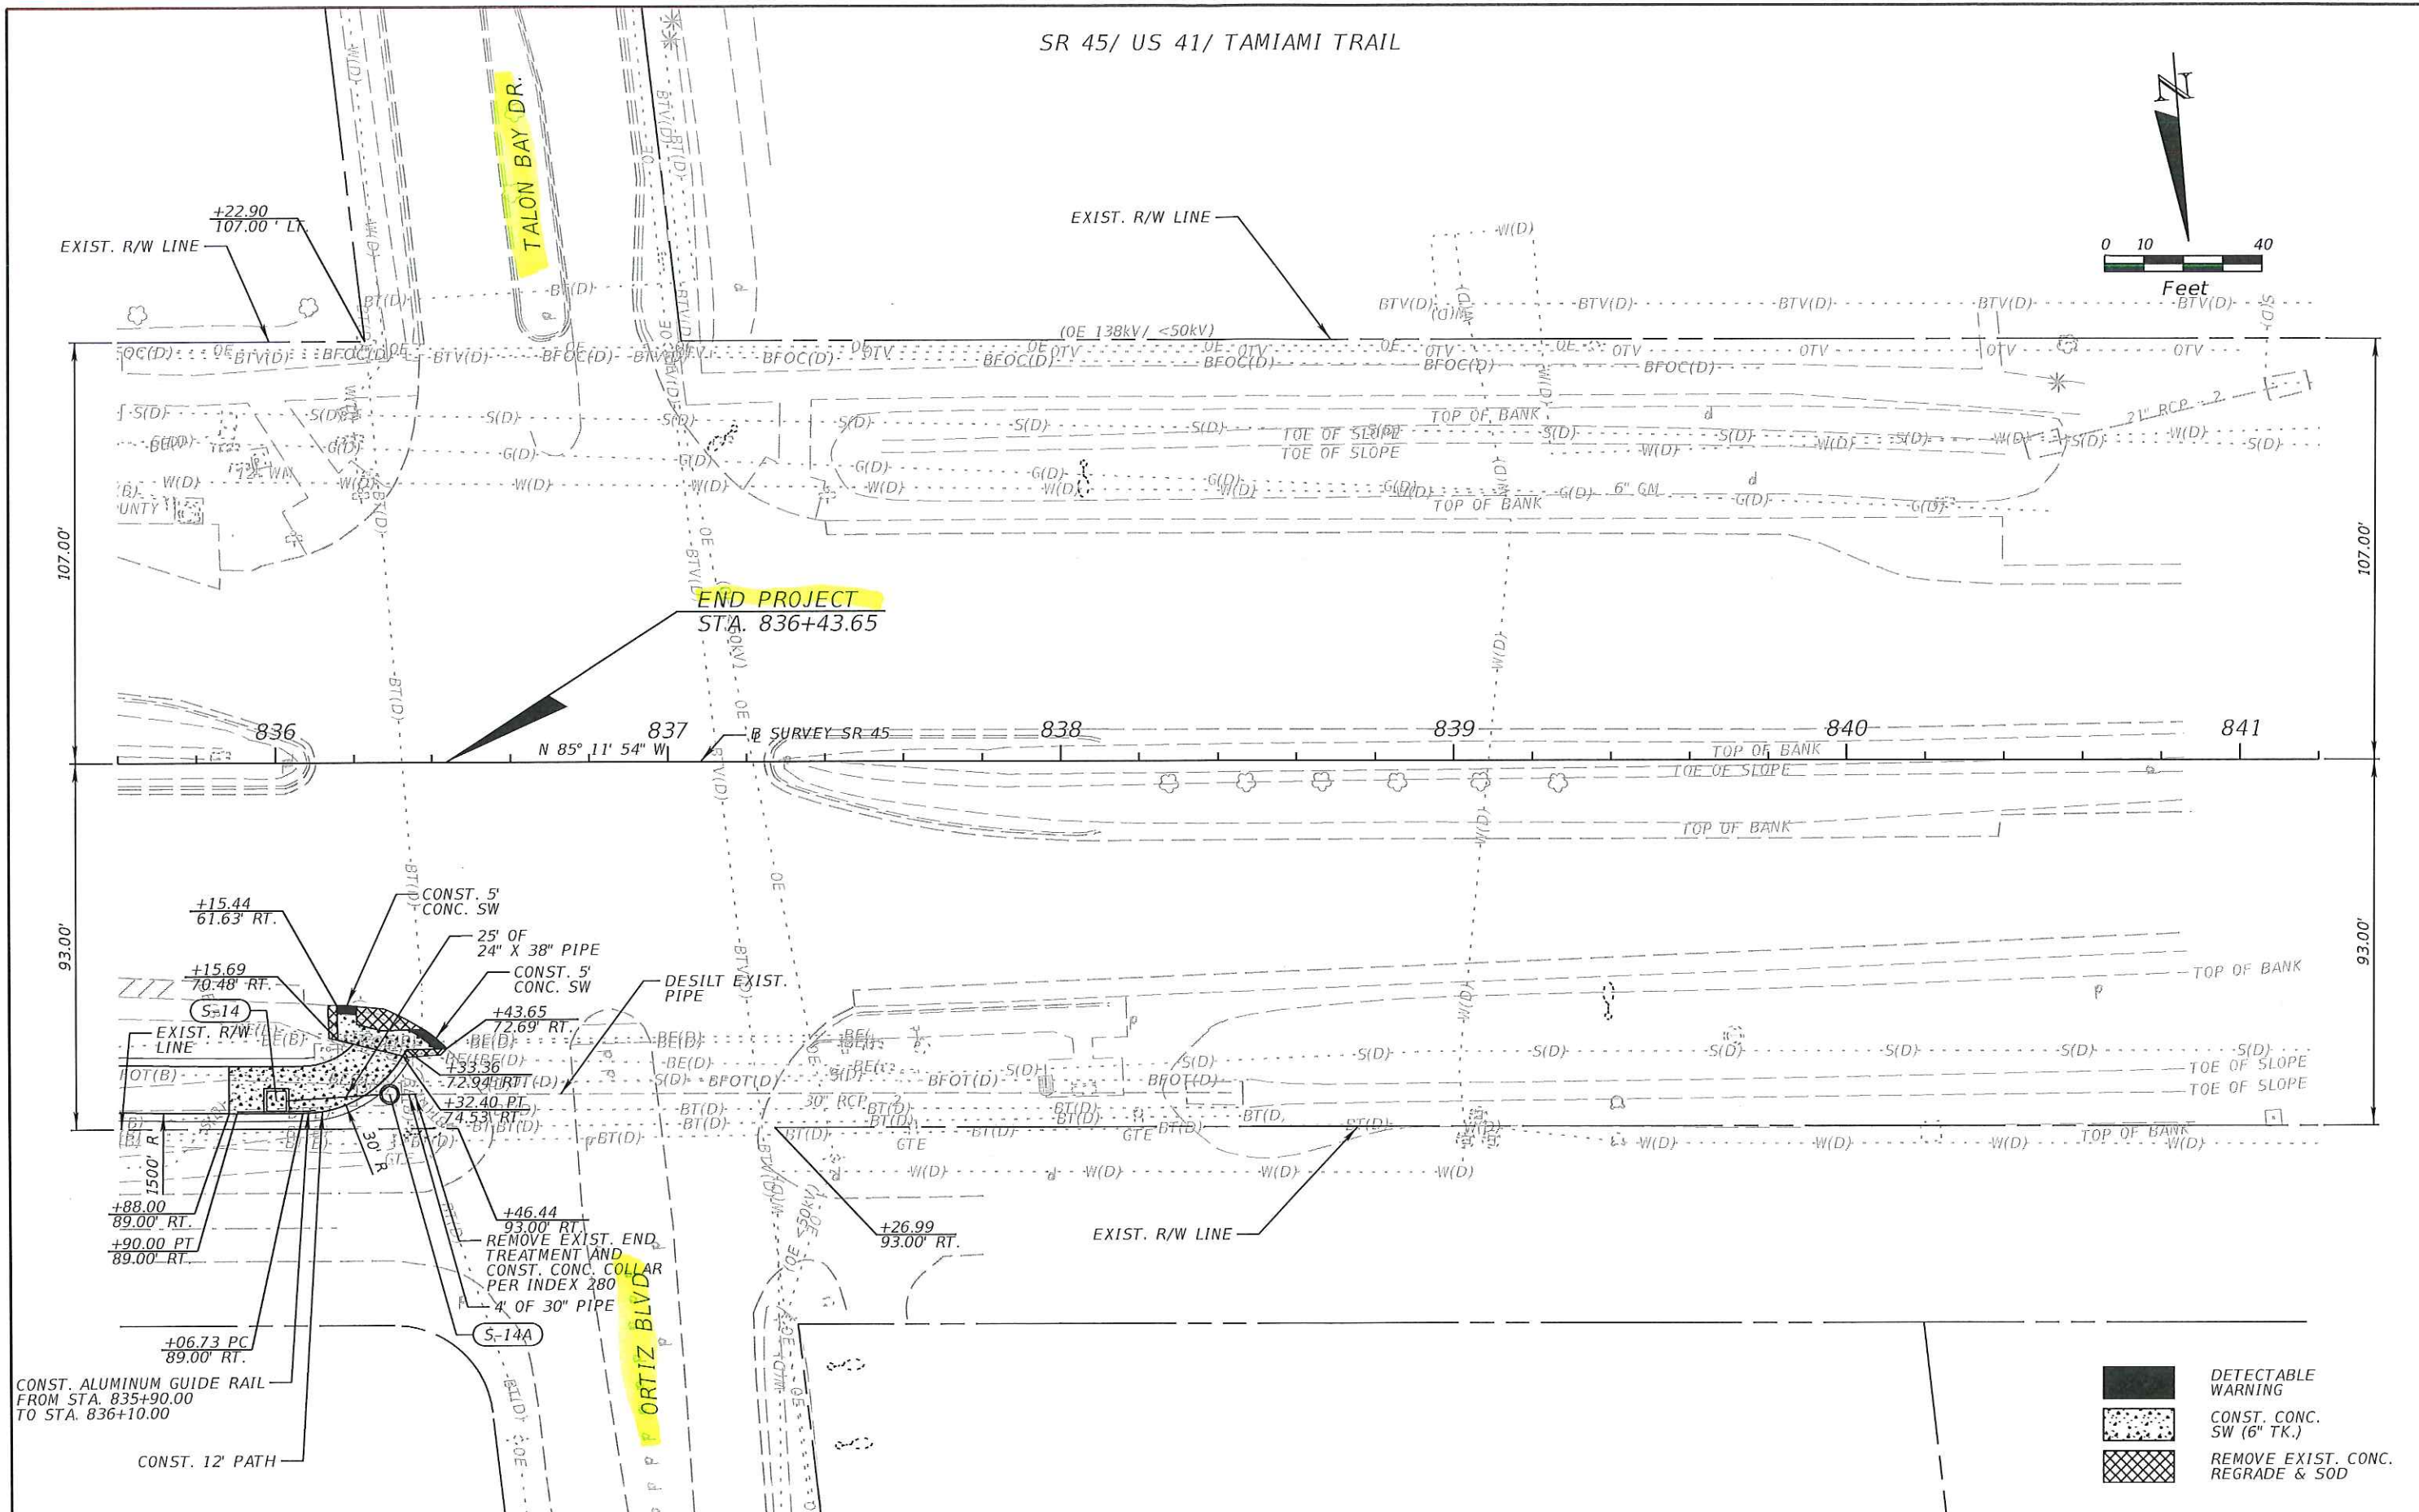

REVISIONS				Florida Transportation Engineering, Inc. 11458 N. 53rd Street Tampa, FL 33617 Phone: (813) 989-0729 Certificate of Authorization No.: 00007924 Gary Ng, P.E. 58717	STATE OF FLORIDA DEPARTMENT OF TRANSPORTATION			ROADWAY PLAN (22)	SHEET NO. 36
DATE	DESCRIPTION	DATE	DESCRIPTION		ROAD NO.	COUNTY	FINANCIAL PROJECT ID		
					SR 45	SARASOTA	433552-1-52-01		

THE OFFICIAL RECORD OF THIS SHEET IS THE ELECTRONIC FILE DIGITALLY SIGNED AND SEALED UNDER RULE 61G15-23.004, F.A.C.