

CONTRACT PLANS COMPONENTS

ROADWAY PLANS
SIGNING AND PAVEMENT MARKING PLANS
SIGNALIZATION PLANS

A DETAILED INDEX APPEARS ON THE
KEY SHEET OF EACH COMPONENT

INDEX OF ROADWAY PLANS

SHEET NO.	SHEET DESCRIPTION
1	KEY SHEET
1A	NOTES TO REVIEWERS
2	SIGNATURE SHEET
3	SUMMARY OF PAY ITEMS
4-5	TYPICAL SECTIONS
6	BUS PAD DETAILS
SQ-1-SQ-22	SUMMARY OF QUANTITIES
7	TABULATION OF QUANTITIES
8	SUMMARY OF DRAINAGE STRUCTURES
9	OPTIONAL MATERIALS TABULATION
10-13	PROJECT CONTROL
14	GENERAL NOTES
15-36	ROADWAY PLAN
37-58	PROFILES
59	GRADING DETAIL
60	DRAINAGE DETAILS
61-64	DRAINAGE STRUCTURES
65-158	CROSS SECTIONS
159-161	STORMWATER POLLUTION PREVENTION PLAN
162-163	TEMPORARY TRAFFIC CONTROL PLANS
163A	UTILITY LOCATE REQUESTS
164-179	UTILITY ADJUSTMENTS

GOVERNING DESIGN STANDARDS:

Florida Department of Transportation, FY2017-18 Design Standards eBook (DSeB) and applicable Design Standards Revisions (DSRs) at the following website: <http://www.dot.state.fl.us/rddesign/DesignStandards/Standards.shtm>

GOVERNING STANDARD SPECIFICATIONS:

Florida Department of Transportation, FY2017-18 Standard Specifications for Road and Bridge Construction at the following website: <http://www.dot.state.fl.us/programmanagement/Implemented/SpecBooks>

STATE OF FLORIDA
DEPARTMENT OF TRANSPORTATION



CONTRACT PLANS

FINANCIAL PROJECT ID 433552-1-52-01

(FEDERAL FUNDS)

SARASOTA COUNTY (17010)

STATE ROAD NO. 45

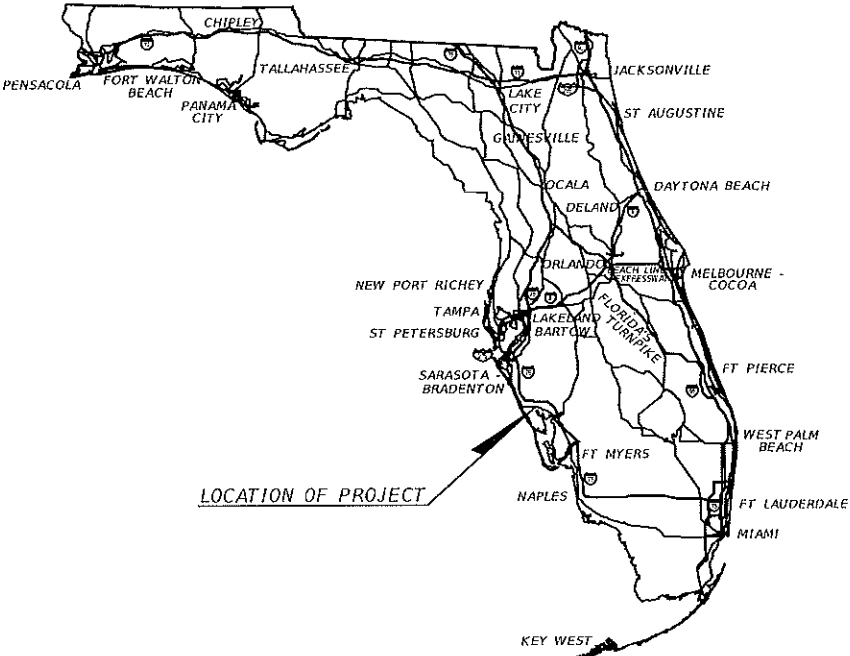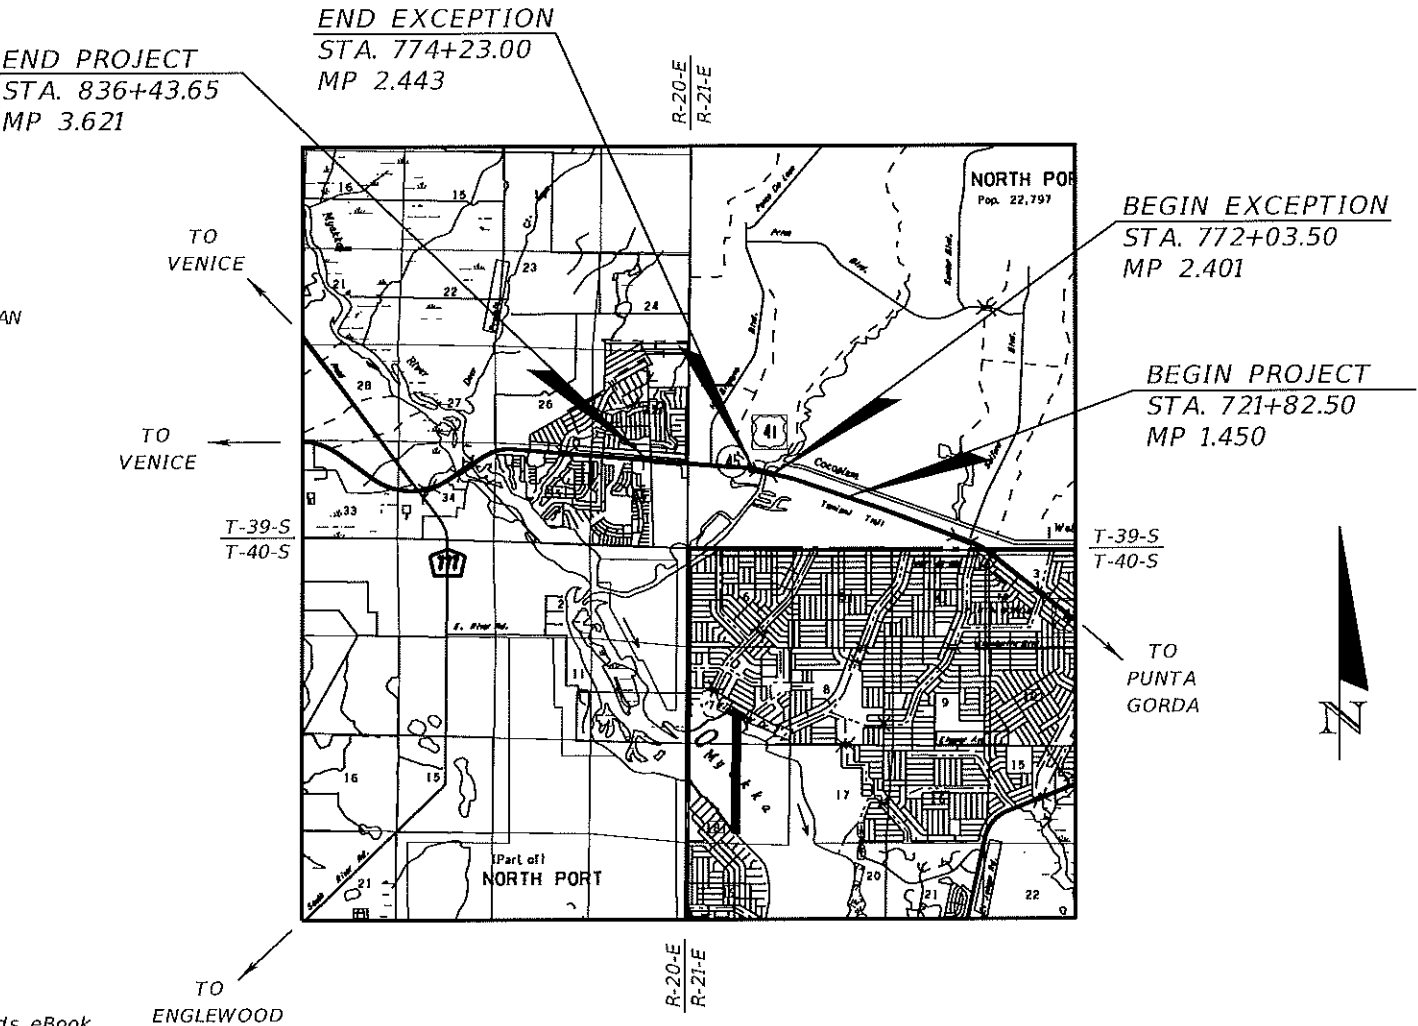

PHASE II SUBMITTAL
MARCH 2017

ROADWAY PLANS
ENGINEER OF RECORD:

GARY NG, P.E. NO.: 58717
FLORIDA TRANSPORTATION ENGINEERING, INC
11458 N 53RD STREET
TAMPA, FLORIDA 33617
(813) 989-0729
CONTRACT No. C9N29
VENDOR No. F65-0183924
CERTIFICATE OF AUTHORIZATION No. 00007924

FDOT PROJECT MANAGER:

DAVID JONES



CONSTRUCTION CONTRACT NO.	FISCAL YEAR	SHEET NO.
	18	1

THE OFFICIAL RECORD OF THIS SHEET IS THE ELECTRONIC FILE DIGITALLY SIGNED AND SEALED UNDER RULE 61G15-23.004, F.A.C.

SR 45/ US 41/ TAMiami TRAIL

CITY OF NORTH PORT PROPERTY LINE


PARALLEL PARKING ONLY 4 HRS

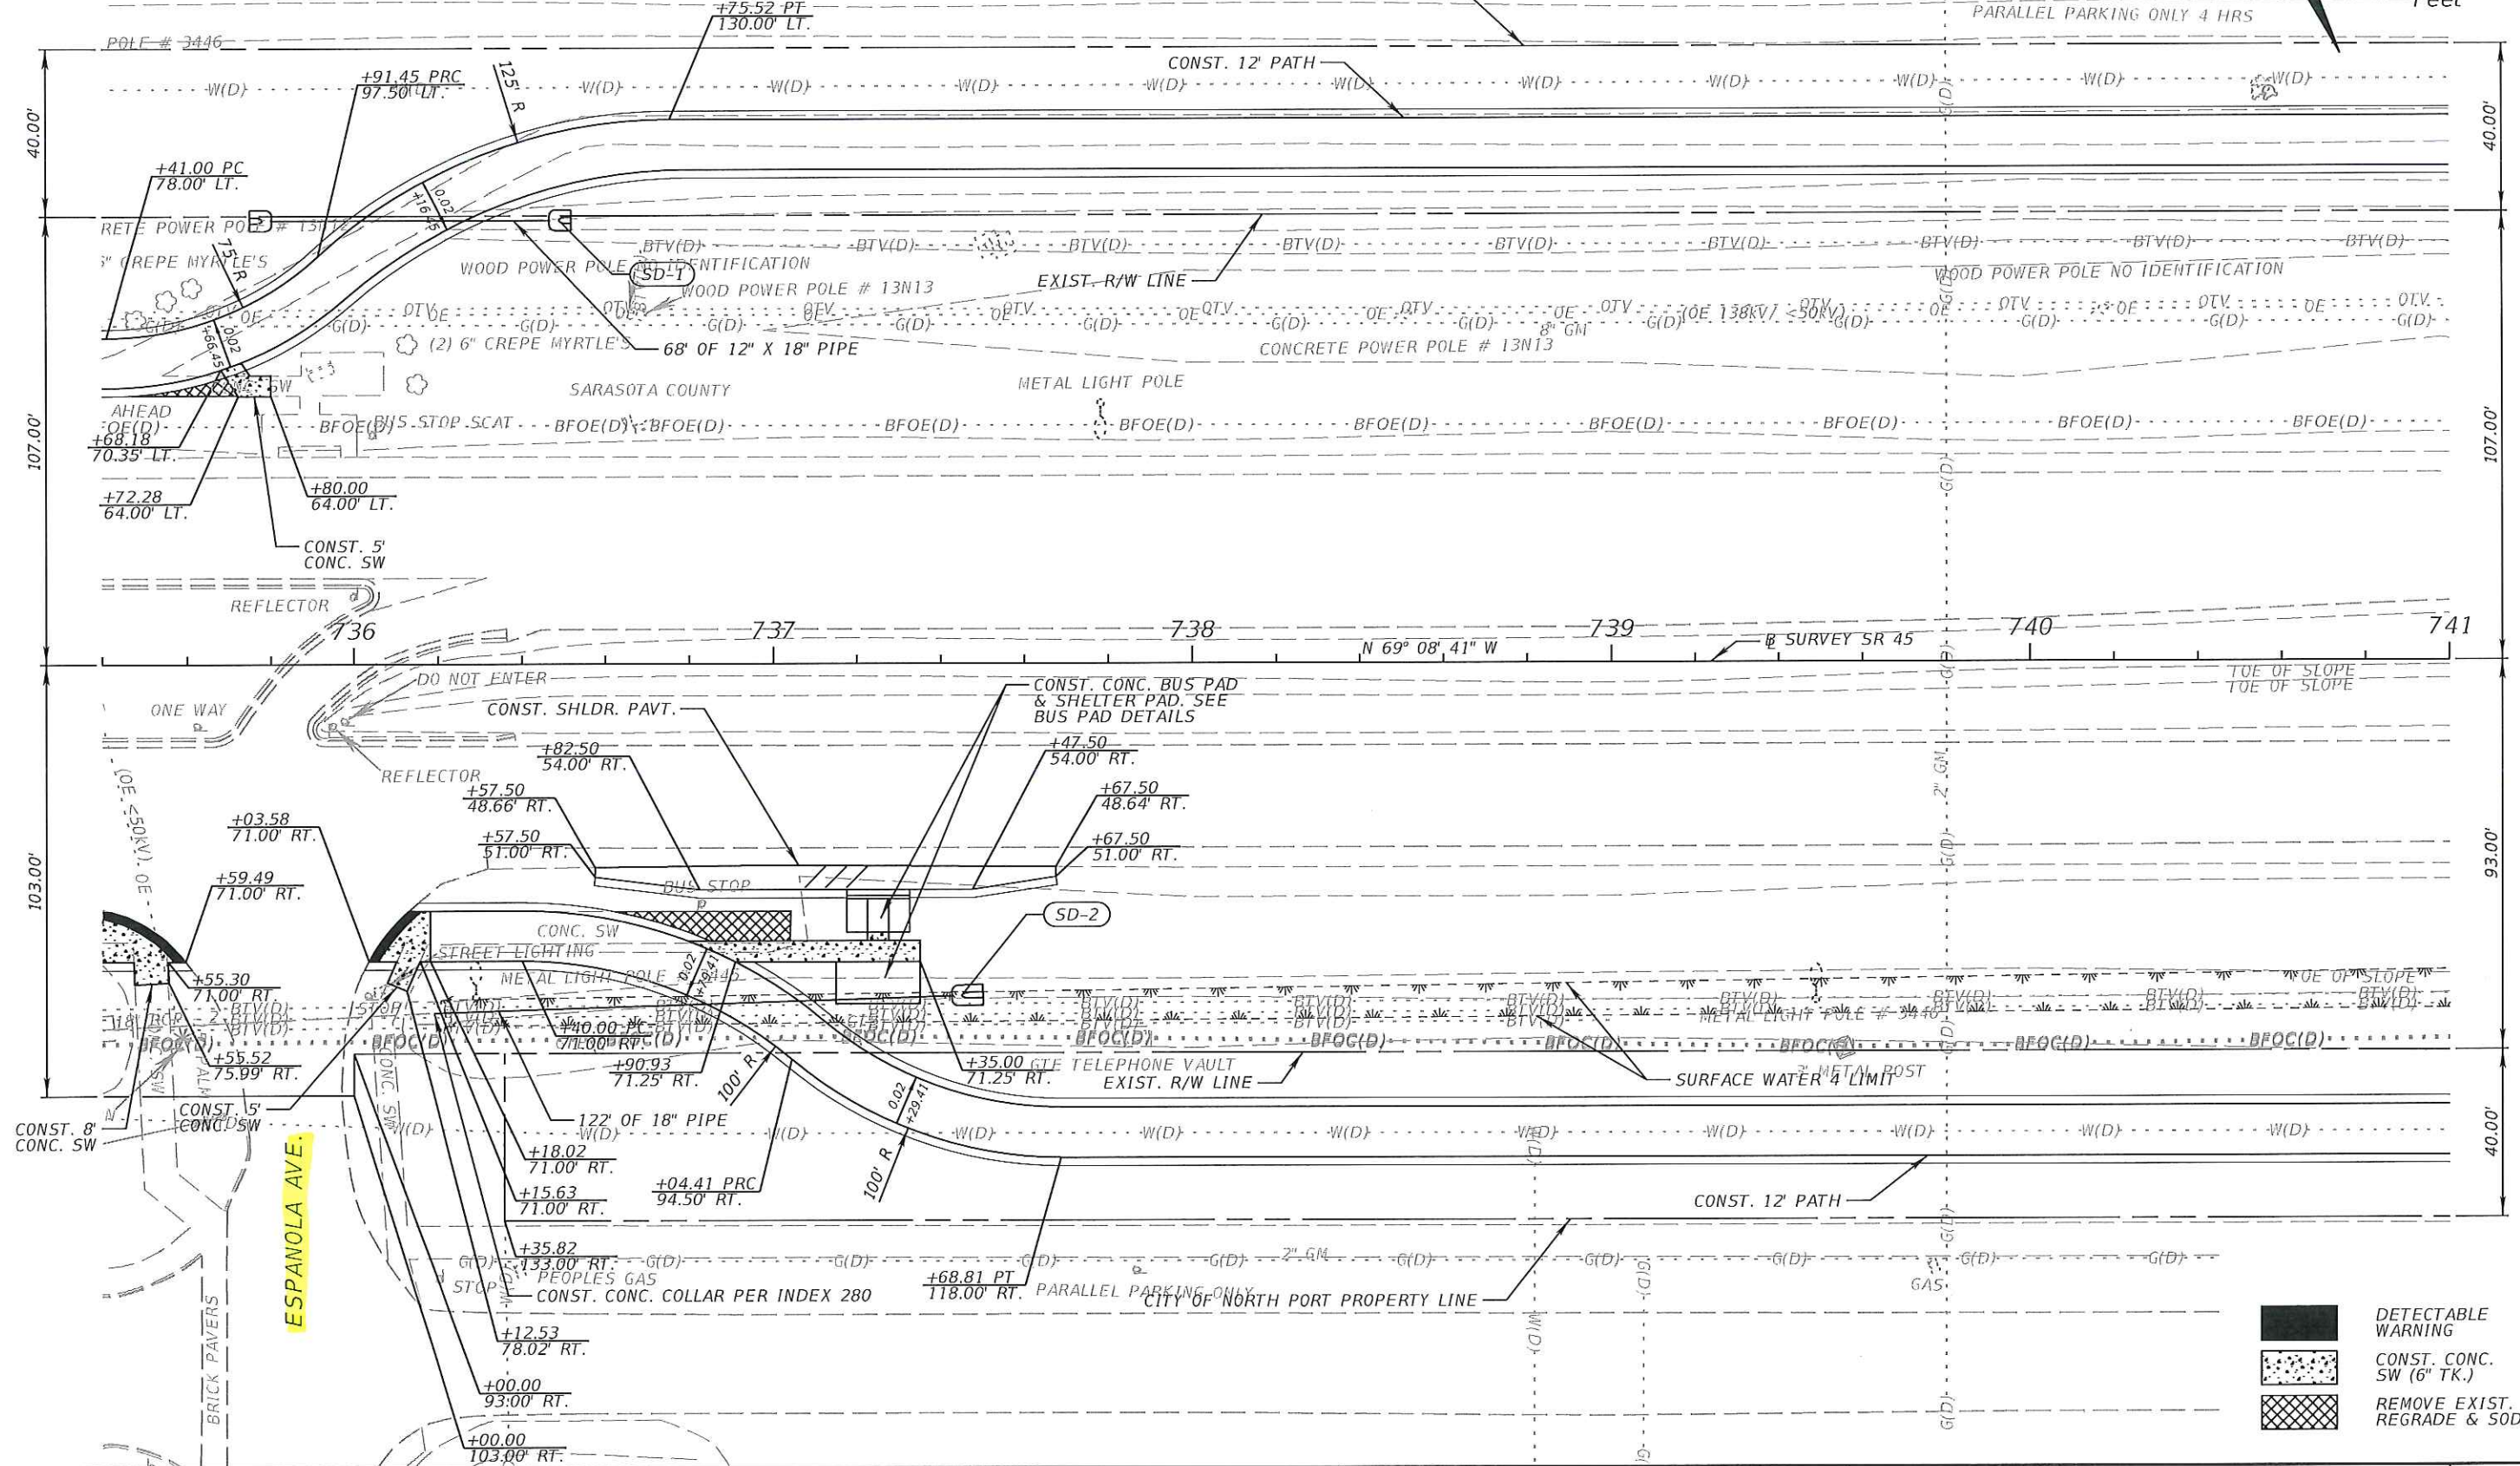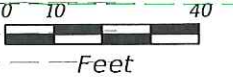


- DETECTABLE WARNING
- CONST. CONC. SW (6" TK.)
- REMOVE EXIST. REGRADE & SOD

REVISIONS				STATE OF FLORIDA DEPARTMENT OF TRANSPORTATION			ROADWAY PLAN (4)	SHEET NO. 18
DATE	DESCRIPTION	DATE	DESCRIPTION					
				ROAD NO.	COUNTY	FINANCIAL PROJECT ID		
				SR 45	SARASOTA	433552-1-52-01		

Florida Transportation Engineering, Inc.
11458 N. 53rd Street
Tampa, FL 33617
Phone: (813) 989-0729
Certificate of Authorization No.: 00007924
Gary Ng, P.E. 58717

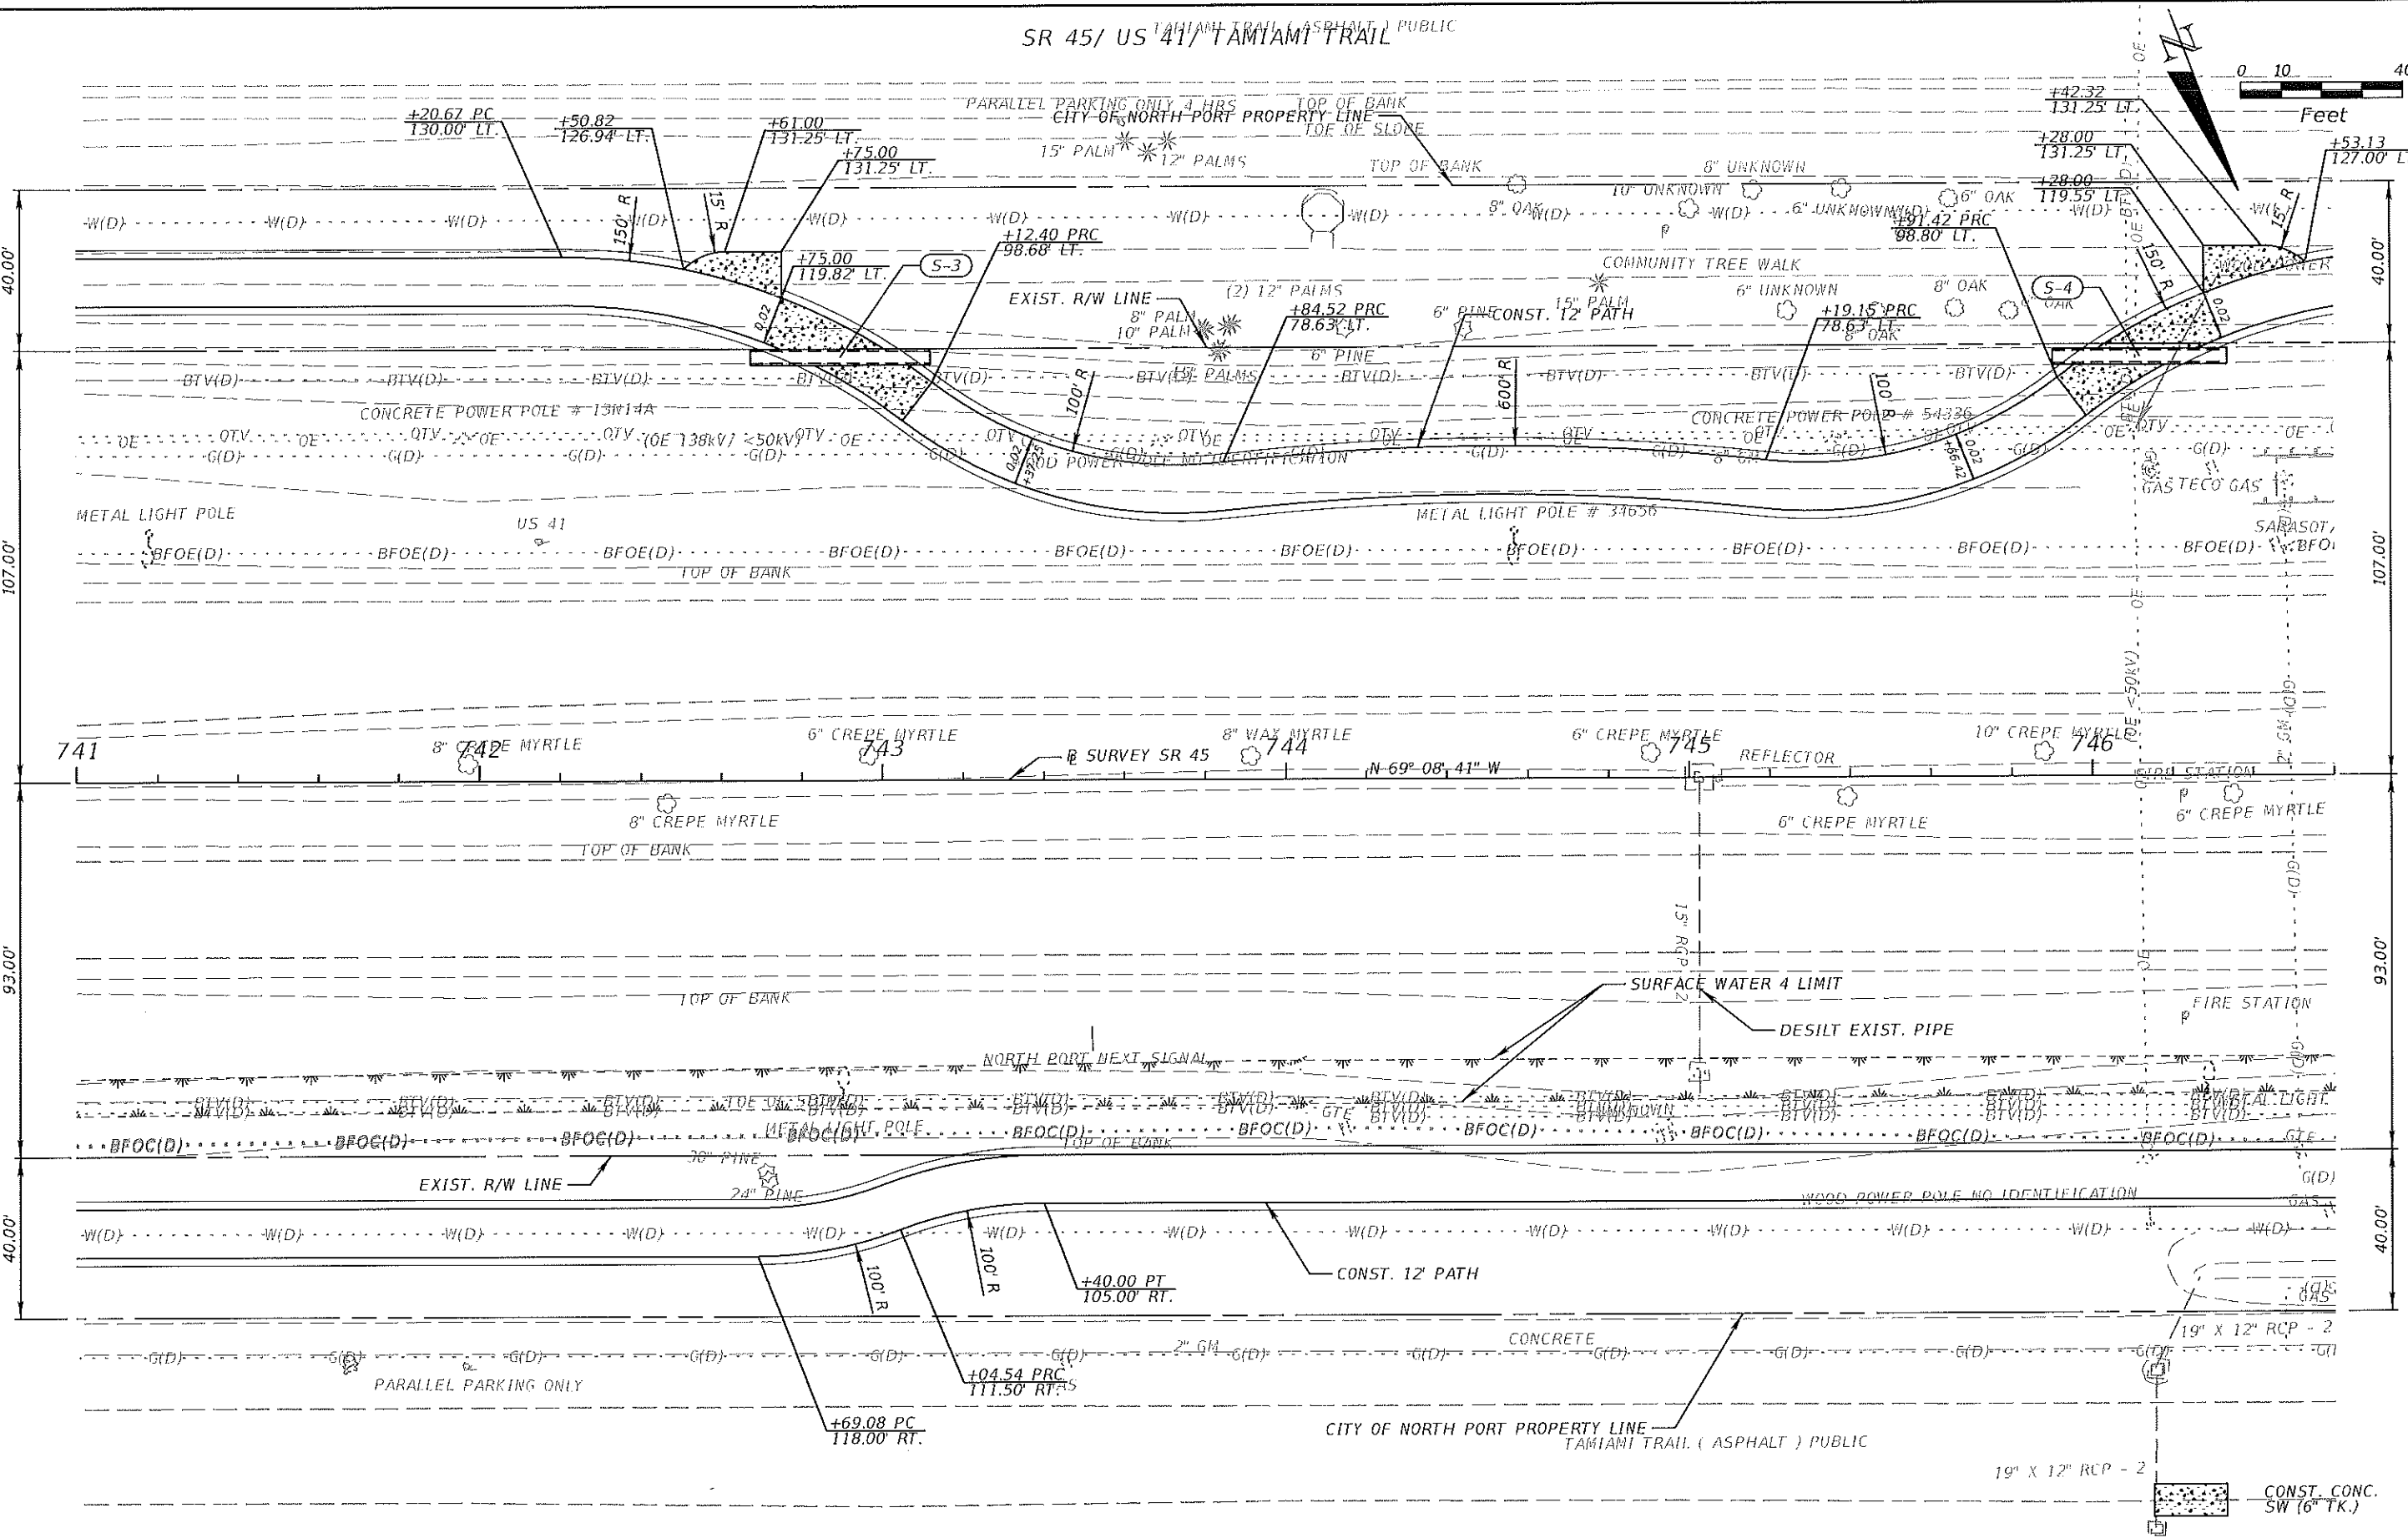


REVISIONS				Florida Transportation Engineering, Inc. 11458 N. 53rd Street Tampa, FL 33617 Phone: (813) 989-0729 Certificate of Authorization No.: 00007924 Gary Ng, P.E. 58717	STATE OF FLORIDA DEPARTMENT OF TRANSPORTATION			ROADWAY PLAN (5)	SHEET NO. 19
DATE	DESCRIPTION	DATE	DESCRIPTION		ROAD NO.	COUNTY	FINANCIAL PROJECT ID		
					SR 45	SARASOTA	433552-1-52-01		

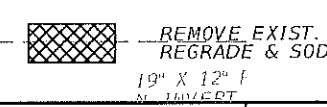

THE OFFICIAL RECORD OF THIS SHEET IS THE ELECTRONIC FILE DIGITALLY SIGNED AND SEALED UNDER RULE 61G15-23.004, F.A.C.

SR 45/ US 41/ TAMiami TRAIL

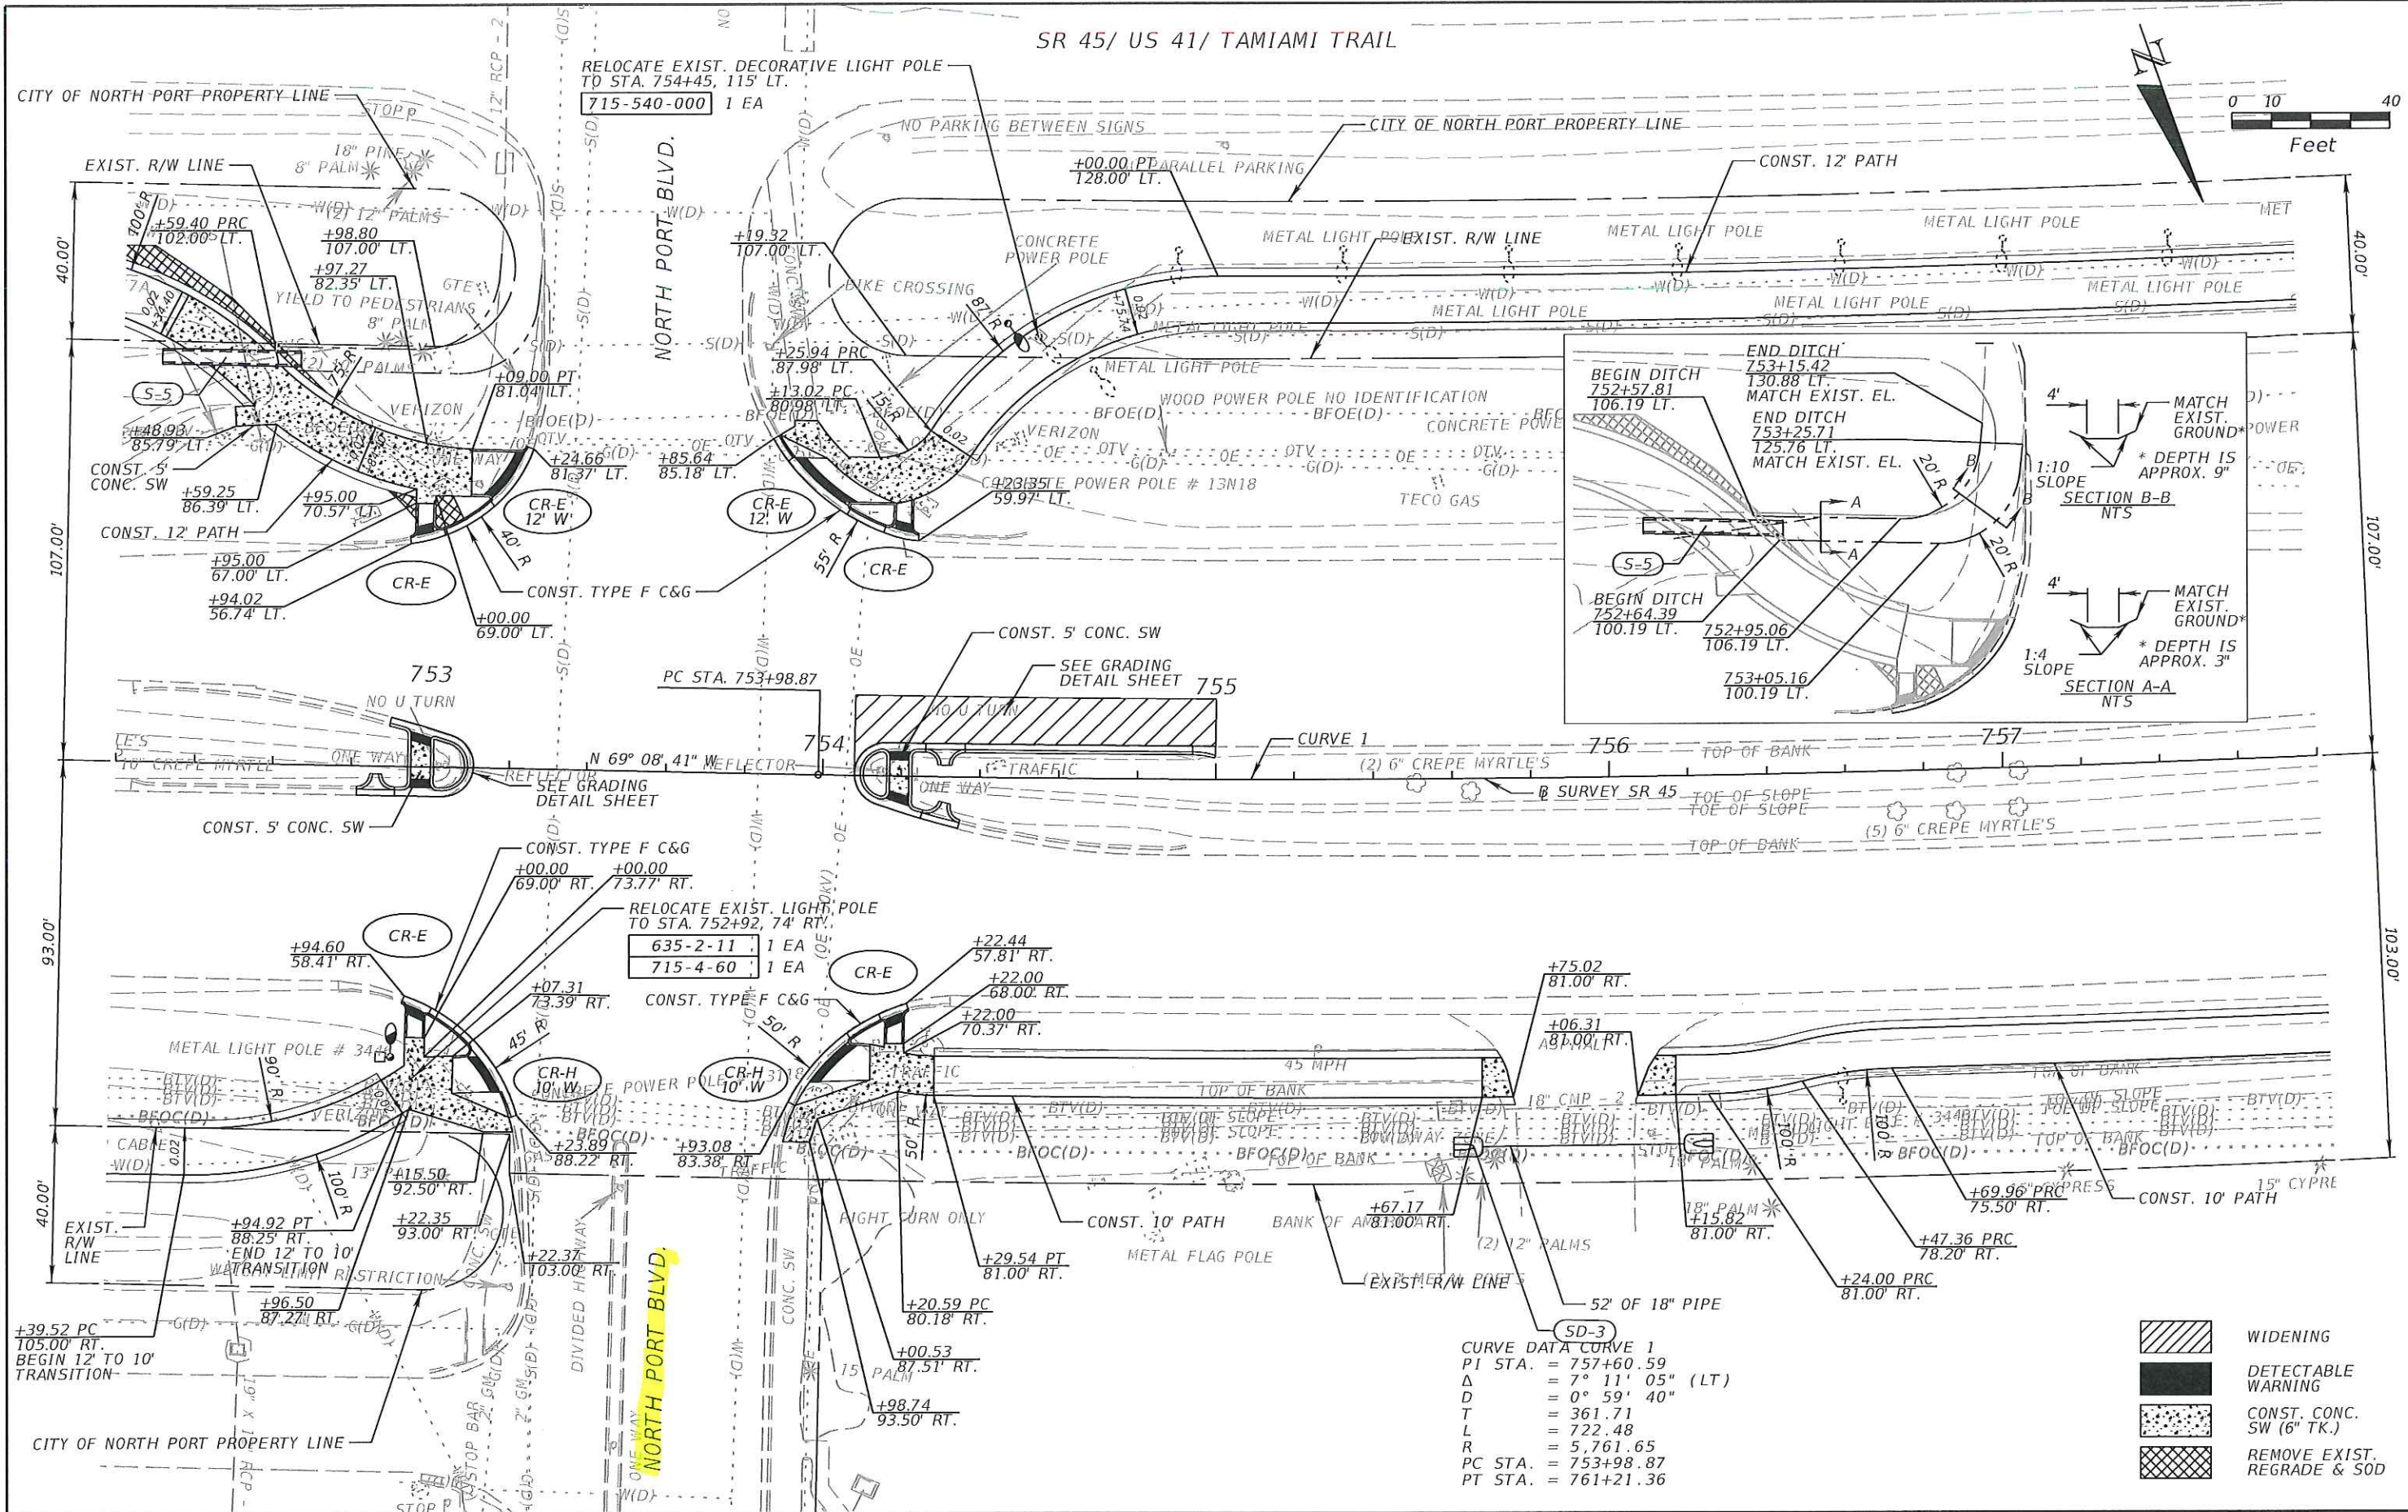

REVISIONS			
DATE	DESCRIPTION	DATE	DESCRIPTION

Florida Transportation Engineering, Inc.
11458 N. 53rd Street
Tampa, FL 33617
Phone: (813) 989-0729
Certificate of Authorization No.: 00007924
Gary Ng, P.E. 58717

STATE OF FLORIDA
DEPARTMENT OF TRANSPORTATION

ROAD NO.	COUNTY	FINANCIAL PROJECT ID
SR 45	SARASOTA	433552-1-52-01

ROADWAY PLAN (7)

SHEET
NO.

21