


Utility Strip A= Light Poles & Power Poles
 Utility Strip B= Sign Posts & Mailbox Posts

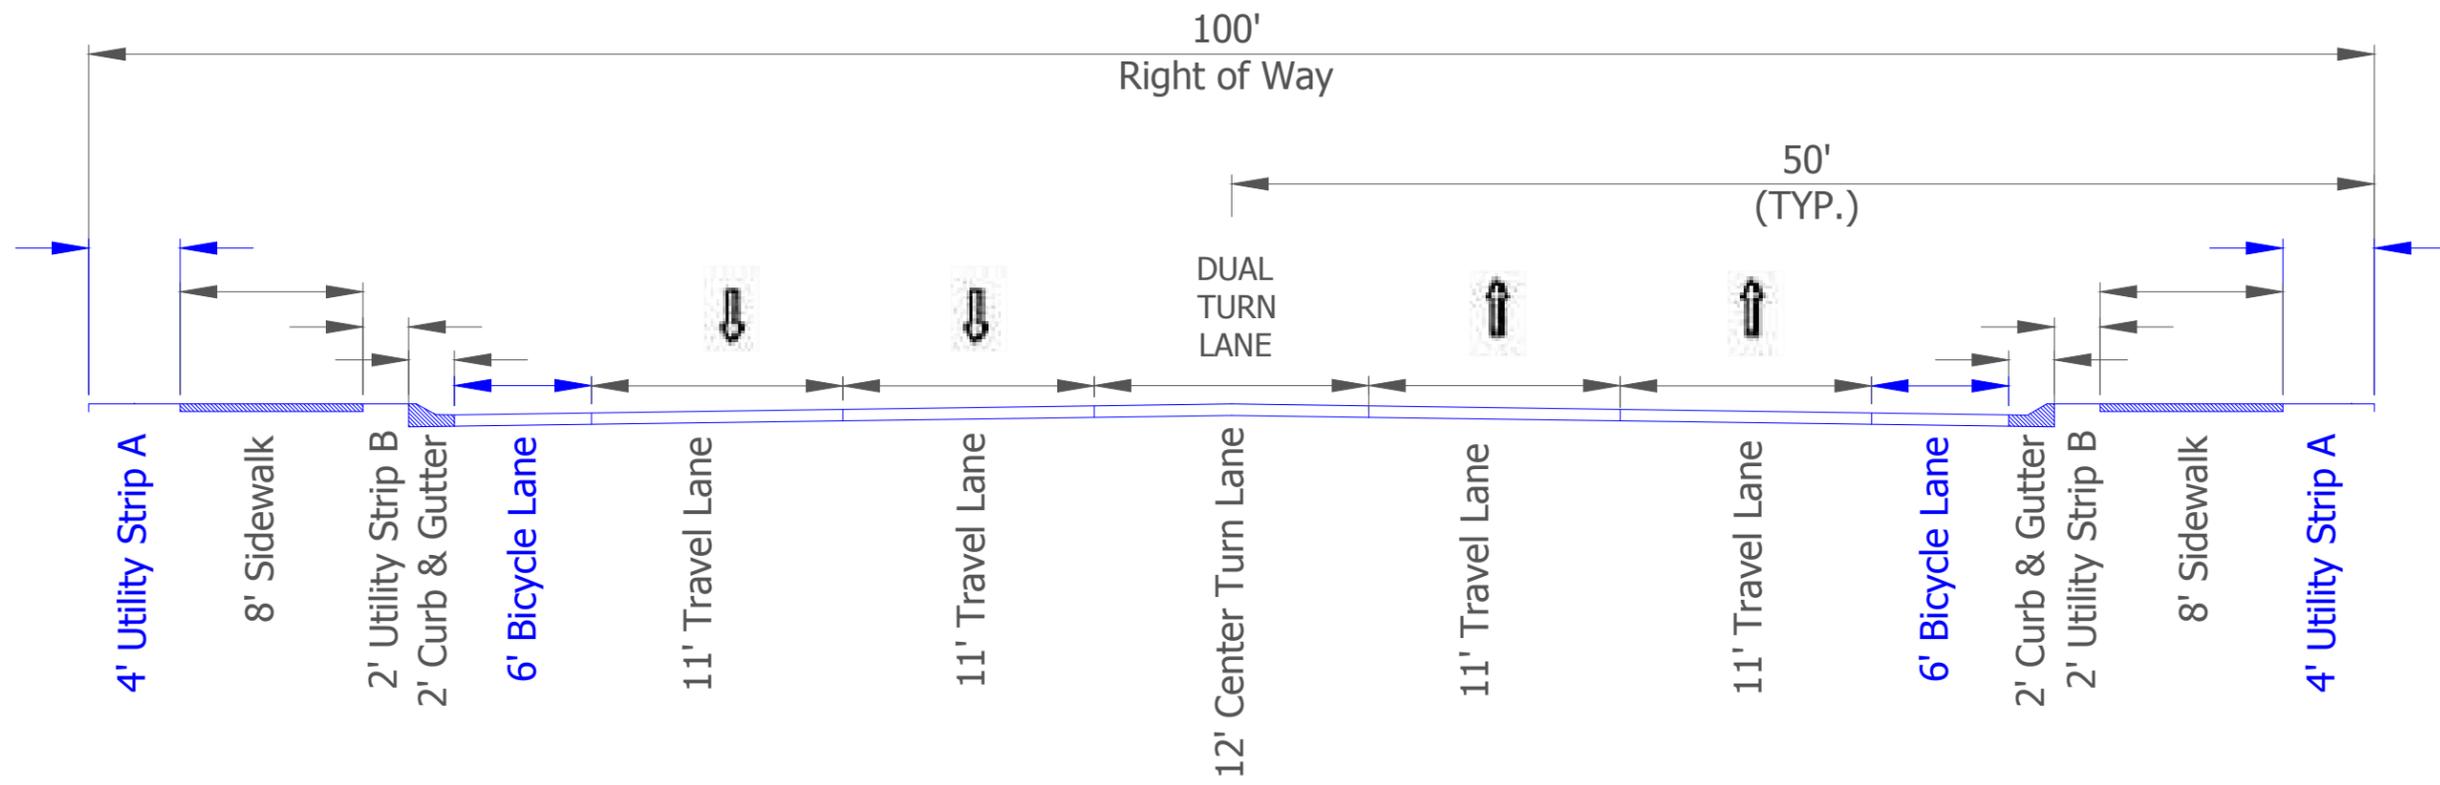

Price Boulevard Widening
 Sumter Blvd To Toledo Blade Blvd
OPTION 2



CITY OF NORTH PORT
 SARASOTA COUNTY, FLORIDA
 DEPARTMENT OF PUBLIC WORKS
 ENGINEERING DIVISION

Drawn By: RK

Scale: 1"= 8'

Rev. Date: 03/08/2018

Appr. By: BN

TYPICAL ROADWAY CROSS SECTION - OPTION 2

Sheet 2 of 3