


W. PRICE BOULEVARD
(100' PUBLIC R/W - PAVEMENT WIDTH VARIES)
A/K/A MCCARTHY BOULEVARD

S.59°57'59"E.(M) 1179.35(C)

SOUTHWESTERLY R/W LINE(S)

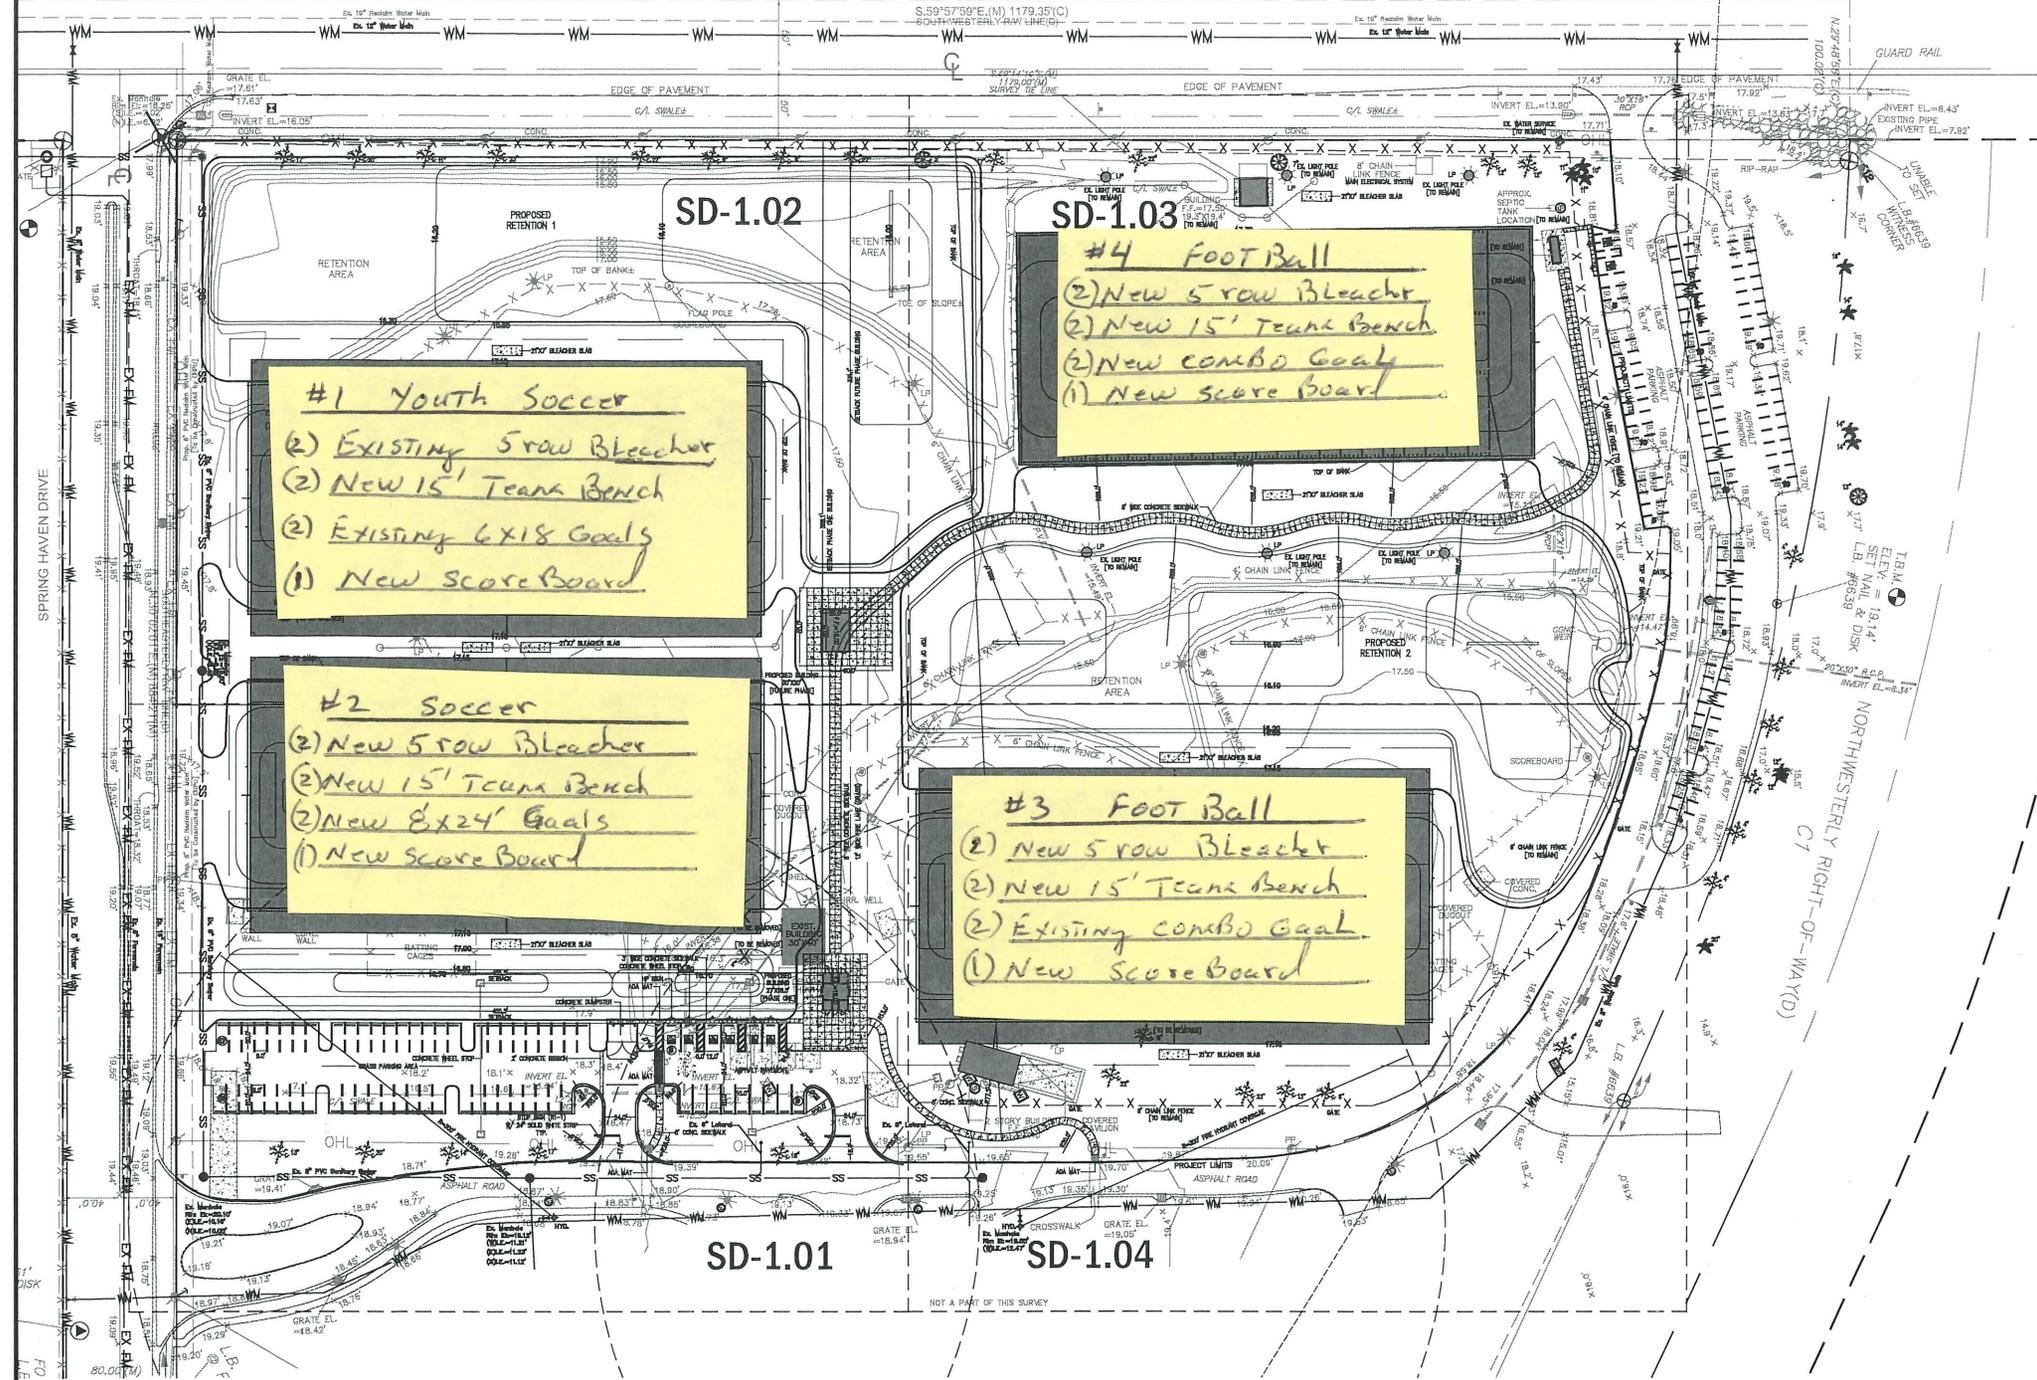

#1 Youth Soccer
(2) Existing 5 row Bleacher
(2) New 15' Team Bench
(2) Existing 6x18 Goals
(1) New Score Board

#2 Soccer
(2) New 5 row Bleacher
(2) New 15' Team Bench
(2) New 8x24' Goals
(1) New Score Board

#4 FOOTBALL
(2) New 5 row Bleacher
(2) New 15' Team Bench
(2) New Combo Goal
(1) New Score Board

#3 FOOTBALL
(2) New 5 row Bleacher
(2) New 15' Team Bench
(2) Existing Combo Goal
(1) New Score Board

SD-1.01

SD-1.04

NOT A PART OF THIS SURVEY