

WELLEN PARK VILLAGE E

CERTIFICATE OF OWNERSHIP AND DEDICATION

EASEMENT DESCRIPTIONS

RESERVATION OF EASEMENTS – There are hereby expressly reserved to MANASOTA BEACH RANCHLANDS, LLLP (the "Company"), its successors or assigns, easements for the express purpose of accommodating surface and underground drainage and underground utilities over, under, and across each area depicted on this plat as a "Utility Easement" or a "Drainage & Public Utility Easement." Such easements shall also be easements for the construction, installation, maintenance, and operation of cable television services; provided however, no such construction, installation, maintenance, or operation of cable television services shall interfere with the facilities and services of an electric, telephone, gas, or other public utility.

UTILITY EASEMENTS – The Company does hereby grant nonexclusive easements to the City of North Port; West Villages Improvement District (the "District"); Florida Power and Light Company; Verizon Florida, Inc.; Comcast Cablevision of West Florida, Inc; TECO Energy; and other authorized utility companies, their licensees, agents, and successors or assigns, for the installation and maintenance of underground power, gas, telephone, water, sewer, electric, cable television, and other utilities, lines, and facilities under each area depicted on this plat as a "Utility Easement." All utility easements shown hereon shall also be easements for the construction, installation, maintenance, and operation of cable television services; provided however, no such construction, installation, maintenance, or operation of cable television services shall interfere with the facilities and services of an electric, telephone, gas, or other public utility, or with the facilities or other improvements constructed by the Company or the District.

DRAINAGE EASEMENTS – The Company does hereby grant nonexclusive easements to the District for stormwater drainage purposes over, under, and across each area depicted on this plat as a "Drainage Easement."

NOTICE

This plat, as recorded in its graphic form, is the official depiction of the subdivided lands described herein and will in no circumstances be supplanted in authority by any other graphic or digital form of the plat. There may be additional restrictions that are not recorded on this plat that may be found in the public records of this county.

Tracts 300 and 301 are a right of way and West Villages Improvement District (WVID) property under the terms of the WVID Infrastructure Construction, Turnover and Conveyance Policies and the terms of the WVID Water Conservation Plan. The maintenance and use of these tracts will be governed by said documents.

Tracts 500 through 508, 600 and 601 are West Villages Improvement District property under the terms of the WVID Infrastructure Construction, Turnover and Conveyance Policies and the terms of the WVID Water Conservation Plan, the maintenance and use of which will be governed by said documents for stormwater management ponds. Wetland tracts or wetlands within Tracts 500 through 508 shall not be altered from their natural state, and activities prohibited within such areas include but are not limited to, construction or placing of buildings on or above the ground; dumping soil or other substances such as trash; removal or destruction of trees, shrubs, or other vegetation; excavation, dredging, or removal of soil material; or any other activities detrimental to drainage, flood control, water conservation, erosion control, or fish and wildlife habitat conservation or preservation.

Any wetland areas within Tracts 5 or 9 will be addressed at the time these tracts are subdivided.

CERTIFICATE OF APPROVAL OF COUNTY CLERK

STATE OF FLORIDA)
COUNTY OF SARASOTA) SS

I, Karen E. Rushing, County Clerk of Sarasota County, Florida, hereby certify that this plat has been examined and that it complies in form with all the requirements of the Statutes of Florida pertaining to maps and plats, and that this plat has been filed for record in Plat Book _____, Page _____ of the Public Records of Sarasota County, Florida, this ____ day of _____, A.D., 2021.

Karen E. Rushing
Clerk of the Circuit Court
Sarasota County, Florida

By: _____
Deputy Clerk

CERTIFICATE OF APPROVAL OF CITY ENGINEER

STATE OF FLORIDA)
COUNTY OF SARASOTA) SS

It is hereby certified that this plat has been reviewed for conformity with the current subdivision ordinance of the City of North Port, Sarasota Florida

City Engineer
Registration No. _____

Date _____

CERTIFICATE OF APPROVAL OF THE CITY SURVEYOR


STATE OF FLORIDA)
COUNTY OF SARASOTA) SS

It is hereby certified that this plat has been reviewed for conformity with the requirements of Chapter 177, Part 1, of the Florida Statutes and with the current subdivision ordinance of the City of North Port.

City Surveyor
Florida Certificate No. _____

Date _____

**A SUBDIVISION IN SECTIONS 33 & 34, TOWNSHIP
39 SOUTH, RANGE 20 EAST & IN SECTION 4,
TOWNSHIP 40 SOUTH, RANGE 20 EAST, CITY OF
NORTH PORT, SARASOTA COUNTY, FLORIDA**

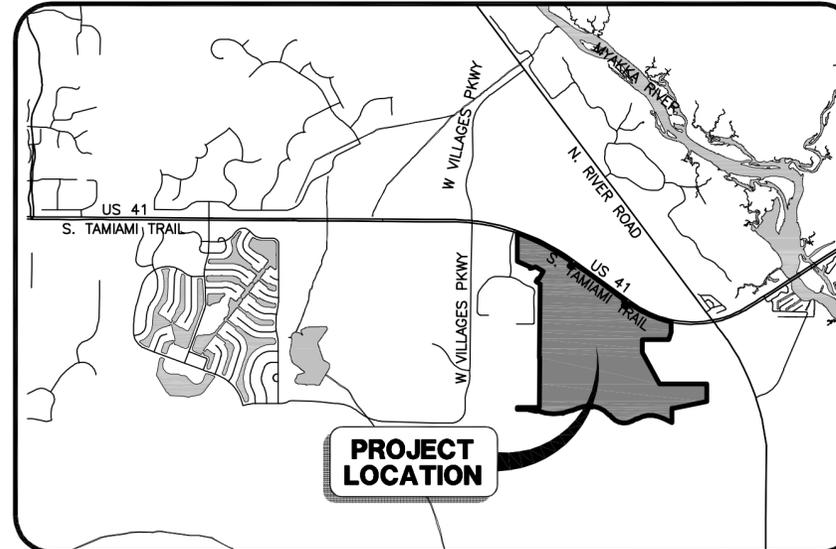

SITE MAP

CERTIFICATE OF APPROVAL OF NORTH PORT CITY COMMISSION

STATE OF FLORIDA)
COUNTY OF SARASOTA) SS

It is hereby certified that this Plat has been Officially approved for record by the City of North Port, Florida, this ____ day of _____, A.D., 2021.

Mayor, North Port City Commission

City Clerk, attest

CERTIFICATE OF APPROVAL OF NORTH PORT CITY ATTORNEY

STATE OF FLORIDA)
COUNTY OF SARASOTA) SS

I the undersigned, hereby certify that I have examined and approved this plat for recording this ____ day of _____, A.D., 2021.

City Attorney, City of North Port

Date

CERTIFICATE OF APPROVAL OF THE CITY OF NORTH PORT
PLANNING & ZONING ADVISORY BOARD

STATE OF FLORIDA)
COUNTY OF SARASOTA) SS

I, the undersigned, hereby certify that this plat has been officially approved for recording, this ____ day of _____, A.D., 2021.

By: _____
Chairperson

CERTIFICATE OF SURVEYOR

I, the undersigned Licensed Professional Land Surveyor, hereby certify that this plat is a true and correct representation of the lands surveyed, that the plat was prepared under my direction and supervision, that the plat complies with all the survey requirements of Chapter 177, Part One, Florida Statutes and that the Permanent Reference Monuments (PRM's) have been installed. The Permanent Control Points, Lot Corners and Benchmarks will be installed and certified by an official affidavit.

Date: _____

Stantec Consulting Services, Inc. L.B.#7866
By: _____
Joseph R. Jasper P.S.M.
Florida Certificate #7168

STATE OF FLORIDA)
COUNTY OF SARASOTA)

MANASOTA BEACH RANCHLANDS, LLLP, a Florida limited liability limited partnership (the "Company"), does hereby certify ownership of the property described on this plat entitled "WELLEN PARK VILLAGE E," and does hereby grant, convey and dedicate to West Villages Improvement District, an independent special district created pursuant to Chapter 189, Florida Statutes (the "District"), Tracts 300, 301, 500 through 508, 600 and 601 as described and depicted on this plat.

The Company does hereby dedicate all public and private easements shown hereon this plat for the uses and purposes stated in the easement descriptions shown hereon.

IN WITNESS WHEREOF, the undersigned Company has caused these presents to be executed in its name, this ____ day of _____ A.D., 2021.

WITNESSES:

Signature of Witness:

Print Name of Witness:

Signature of Witness:

Print Name of Witness:

MANASOTA BEACH RANCHLANDS LLLP
By: Thomas Ranch Villages GP, LLC,
a Delaware limited liability company,
as its General Partner
By: Thomas Ranch Manager, LLC,
a Delaware limited liability company,
as its Manager

By: _____
Name: _____
As its: _____

STATE OF FLORIDA)
COUNTY OF SARASOTA) SS

The foregoing instrument was acknowledged before me by means of (____) physical presence or (____) online notarization, this ____ day of _____, 2021, by _____, as _____ of Thomas Ranch Manager, LLC, a Delaware limited liability company and Manager of Thomas Ranch Villages GP, LLC, a Delaware limited liability company and General Partner of MAIN STREET RANCHLANDS LLLP a Florida limited liability limited partnership, on behalf of the partnership and who is personally known to me or has produced _____ as identification. If no type of identification is indicated, the above-named person is personally known to me.

Signature of Notary Public

Print Name of Notary Public
I am a Notary Public of the State of Florida, and my commission expires on _____

WEST VILLAGES IMPROVEMENT DISTRICT ACCEPTANCE

The WEST VILLAGES IMPROVEMENT DISTRICT (District) hereby accepts the fee simple absolute dedication of, and the perpetual maintenance obligation for, right-of-way Tract 300, inclusive, and the stormwater management Tracts 500 through 508, 600 and 601 inclusive, as shown hereon and hereby accepts the Utility Easements, Drainage Easements as shown hereon, and hereby acknowledges said (District) has no maintenance obligation in, over, under or upon the lands encumbered by the Utility Easements, but has maintenance obligation in, over, under, or upon the lands encumbered by the Drainage Easements.

By: _____ Secretary
By: _____ Chairman

WITNESS: _____ DATE: _____

WITNESS: _____

STATE OF FLORIDA)
COUNTY OF SARASOTA) SS

The foregoing instrument was acknowledged before me by means of (____) physical presence or (____) online notarization, this ____ day of _____, 2021, by John Luczynski, as Chairman of WEST VILLAGES IMPROVEMENT DISTRICT, an independent special district created pursuant to Chapter 189, Florida Statutes, on behalf of the District. The above-named person has produced a _____ as identification. If no type of identification is indicated, the above-named person is personally known to me.

Signature of Notary Public

Print Name of Notary Public
I am a Notary Public of the State of Florida, and my commission expires on _____



Stantec

6900 Professional Parkway East, Sarasota, FL 34240-8414
Phone 941-907-6900 • Fax 941-907-6910
Certificate of Authorization #27013 • www.stantec.com
Licensed Business Number 7866

WELLEN PARK VILLAGE E

A SUBDIVISION IN SECTIONS 33 & 34,
TOWNSHIP 39 SOUTH, RANGE 20 EAST
& SECTION 4, TOWNSHIP 40 SOUTH,
RANGE 20 EAST, CITY OF NORTH
PORT, SARASOTA COUNTY, FLORIDA

DESCRIPTION (as prepared by the certifying Surveyor and Mapper):

A tract of land lying in Sections 33 & 34, Township 39 South, Range 20 East, and Section 4, Township 40 South, Range 20 East, Sarasota County, Florida, being more particularly described as follows:

COMMENCE at the Northwest corner of Section 33; thence S.00°30'26"W. along the west line of said Section 33, a distance of 200.58 feet to a point on the South right-of-way line of U.S. 41/S.R.45/South Tamiami Trail (100 foot wide public right-of-way, Florida Department of Transportation Section 17010-2508) recorded in Road Plat Book 1, Page 1 and Order of Taking, Official Records Book 1039, Page 762 of the Public Records of Sarasota County, Florida, also being the point of curvature of a non-tangent curve to the right, having a radius of 5,603.58 feet and a central angle of 02°57'18"; the following thirteen (13) calls are along said South right-of-way line: (1) thence Easterly along the arc of said curve, a distance of 289.01 feet, said curve having a chord bearing and distance of S.78°55'42"E., 288.97 feet, to the end of said curve; (2) thence S.12°32'57"W. along a line non-tangent to said curve, a distance of 6.00 feet to the point of curvature of a non-tangent curve to the right, having a radius of 5,597.58 feet and a central angle of 06°39'31"; (3) thence Easterly along the arc of said curve, a distance of 650.51 feet, said curve having a chord bearing and distance of S.74°07'17"E., 650.14 feet, to the POINT OF BEGINNING; (4) thence continue Easterly along said curve, having a radius of 5,597.58 feet, through a central angle of 03°08'33", a distance of 307.01 feet, to the end of said curve; (5) thence S.22°19'13"W. along a line non-tangent to said curve, a distance of 10.00 feet to the point of curvature of a non-tangent curve to the right, having a radius of 5,587.58 feet and a central angle of 00°45'15"; (6) thence Southeasterly along the arc of said curve, a distance of 73.55 feet, said curve having a chord bearing and distance of S.67°16'21"E., 73.55 feet, to the end of said curve; (7) thence N.23°06'16"E. along a line non-tangent to said curve, a distance of 10.00 feet to the point of curvature of a non-tangent curve to the right, having a radius of 5,597.58 feet and a central angle of 08°17'44"; (8) thence Southeasterly along the arc of said curve, a distance of 810.45 feet, said curve having a chord bearing and distance of S.62°44'52"E., 809.74 feet, to the end of said curve; (9) thence S.31°08'57"W. along a line non-tangent to said curve, a distance of 10.00 feet to the point of curvature of a non-tangent curve to the right, having a radius of 5,587.58 feet and a central angle of 00°45'12"; (10) thence Southeasterly along the arc of said curve, a distance of 73.47 feet, said curve having a chord bearing and distance of S.58°13'22"E., 73.47 feet, to the end of said curve; (11) thence N.32°24'25"E., a distance of 10.00 feet to the point of curvature of a non-tangent curve to the right, having a radius of 5,597.58 feet and a central angle of 03°28'13"; (12) thence Southeasterly along the arc of said curve, a distance of 339.03 feet, said curve having a chord bearing and distance of S.56°06'38"E., 338.98 feet, to the end of said curve; (13) thence S.56°26'33"E. along a line non-tangent to said curve, a distance of 86.52 feet to the point of curvature of a curve to the right, having a radius of 35.00 feet and a central angle of 92°04'01"; thence Southerly along the arc of said curve, a distance of 56.24 feet, to the point of tangency of said curve; thence S.35°37'29"W., a distance of 112.14 feet; thence S.54°22'31"E., a distance of 96.00 feet; thence N.35°37'29"E., a distance of 115.00 feet to the point of curvature of a curve to the right having a radius of 35.00 feet and a central angle of 90°00'00"; thence Easterly along the arc of said curve, a distance of 54.98 feet to a point on said South right-of-way line of U.S. 41/S.R.45/South Tamiami Trail; the following five (5) calls are along said South right-of-way line: (1) thence S.54°22'31"E., a distance of 1,003.75 feet; (2) thence S.51°00'40"E., a distance of 101.66 feet; (3) thence S.54°20'43"E., a distance of 199.02 feet; (4) thence S.48°43'03"E., a distance of 100.71 feet; (5) thence S.54°22'31"E., a distance of 305.47 feet to the point of curvature of a curve to the right having a radius of 35.00 feet and a central angle of 89°55'31"; thence Southerly along the arc of said curve, a distance of 54.93 feet to the point of tangency of said curve; thence S.35°33'00"W., a distance of 115.11 feet; thence S.54°27'00"E., a distance of 96.00 feet; thence N.35°33'00"E., a distance of 114.89 feet to the point of curvature of a curve to the right having a radius of 35.00 feet and a central angle of 90°04'29"; thence Easterly along the arc of said curve, a distance of 55.02 feet to a point on said South right-of-way line of U.S. 41/S.R.45/South Tamiami Trail; the following two (2) calls are along said South right-of-way line: (1) thence S.54°22'31"E., a distance of 42.85 feet to the point of curvature of a curve to the left having a radius of 3,011.73 feet and a central angle of 23°25'45"; (2) thence Southeasterly along the arc of said curve, a distance of 1,231.54 feet to the end of said curve; the following five (5) calls are along the westerly boundary of a tract of land as described in Official Records Instrument Number 2020043949 of said Public Records: (1) thence S.00°16'02"W., a distance of 284.07 feet; (2) thence S.19°42'14"W., a distance of 210.88 feet; (3) thence N.89°58'33"W., a distance of 740.41 feet; (4) thence S.00°01'26"W., a distance of 355.39 feet; (5) thence S.28°37'40"E., a distance of 1,003.23 feet; thence N.90°00'00"E. along the South boundary line of said tract of land as described in Official Records Instrument Number 2020043949 and the South boundary line of a tract of land described in Official Records Instrument Number 2017059105 of said Public Records, a distance of 1,927.84 feet; the following two (2) calls are along the Easterly boundary line said tract of land described in Official Records Instrument Number 2017059105: (1) thence N.19°33'57"E., a distance of 507.94 feet; (2) thence N.90°00'00"E., a distance of 83.65 feet to a point on the westerly right-of-way line of South River Road (C.R.777, Section 17550-2601, variable width public right-of-way), also being the west line of Parcel 100A, as recorded in Official Records Instrument Number 2008060371, as recorded in said Public Records, also being the point of curvature of a non-tangent curve to the right, having a radius of 5,524.72 feet and a central angle of 08°24'50"; thence Southeasterly along the arc of said curve and along said westerly right-of-way line, a distance of 811.30 feet, said curve having a chord bearing and distance of S.23°26'57"E., 810.57 feet, to the end of said curve; the following two (2) calls are along the northerly line of a tract of land described in Official Records Instrument

Number 2009159454 of said Public Records: (1) thence S.78°41'20"W., a distance of 2,144.70 feet; (2) thence N.89°39'52"W., a distance of 50.00 feet; thence S.00°24'58"W. along the westerly line of said tract described in Official Records Instrument Number 2009159454, a distance of 402.20 feet; thence N.62°48'14"W., a distance of 244.27 feet to the point of curvature of a curve to the left having a radius of 820.00 feet and a central angle of 55°14'58"; thence Westerly along the arc of said curve, a distance of 790.71 feet to the point of tangency of said curve; thence S.61°56'48"W., a distance of 141.90 feet to the point of curvature of a curve to the right having a radius of 475.00 feet and a central angle of 75°45'56"; thence Westerly along the arc of said curve, a distance of 628.12 feet to the point of tangency of said curve; thence N.42°17'17"W., a distance of 103.79 feet to the point of curvature of a curve to the left having a radius of 775.00 feet and a central angle of 38°33'59"; thence Northwesterly along the arc of said curve, a distance of 521.66 feet to the point of tangency of said curve to the point of compound curvature of a curve to the left having a radius of 25.00 feet and a central angle of 99°08'45"; thence Southwesterly along the arc of said curve, a distance of 43.26 feet to the point of tangency of said curve; thence N.90°00'00"W., a distance of 80.00 feet; thence N.00°00'00"E., a distance of 9.46 feet to the point of curvature of a non-tangent curve to the left, having a radius of 25.00 feet and a central angle of 90°49'28"; thence Northwesterly along the arc of said curve, a distance of 39.63 feet, said curve having a chord bearing and distance of N.45°24'43"W., 35.61 feet, to the point of tangency of said curve to the point of compound curvature of a curve to the left having a radius of 775.00 feet and a central angle of 22°35'00"; thence Westerly along the arc of said curve, a distance of 305.47 feet to the point of tangency of said curve; thence S.66°35'32"W., a distance of 177.96 feet to the point of curvature of a curve to the right having a radius of 1,230.00 feet and a central angle of 12°22'35"; thence Westerly along the arc of said curve, a distance of 265.69 feet to the point of tangency of said curve; thence S.78°58'08"W., a distance of 23.33 feet to the point of curvature of a curve to the right having a radius of 1,230.00 feet and a central angle of 33°30'48"; thence Westerly along the arc of said curve, a distance of 719.45 feet to the point of tangency of said curve to the point of reverse curvature of a curve to the left having a radius of 570.00 feet and a central angle of 22°08'38"; thence Westerly along the arc of said curve, a distance of 220.30 feet to the point of tangency of said curve; thence N.89°39'43"W., a distance of 332.75 feet to the east right-of-way line of Playmore Road (variable width public right-of-way; Parcel F as described in Official Records Instrument Number 2017156837); thence N.00°20'17"E. along said east right-of-way line, a distance of 60.00 feet to the north line of Section 4 and the south line of lands described in Official Records Instrument Number 2017080699 of said Public Records; thence S.89°39'43"E. along said north line of Section 4 and south line of said lands, a distance of 621.31 feet; the following two (2) calls are along the east line and north line of said lands described in Official Records Instrument Number 2017080699: (1) thence N.00°30'44"E., a distance of 1,398.86 feet; (2) thence N.89°29'07"W., a distance of 16.32 feet; the following two (2) calls are along the east line and north line of lands described in Official Records Book 1571, Page 2172 of said Public Records: (1) thence N.00°30'25"E., a distance of 2,062.73 feet to the point of curvature of a non-tangent curve to the left, having a radius of 4,583.87 feet and a central angle of 01°37'29"; (2) thence Northwesterly along the arc of said curve, a distance of 129.99 feet, said curve having a chord bearing and distance of N.58°18'42"W., 129.98 feet, to the end of said curve; the following five (5) calls are along the boundary of the lands described in Official Records Instrument Number 2006198289 of said Public Records: (1) thence N.30°54'22"E. along a line non-tangent to said curve, a distance of 99.91 feet; (2) thence S.59°05'38"E., a distance of 31.13 feet; (3) thence N.31°15'27"E., a distance of 250.00 feet; (4) thence N.61°17'24"W., a distance of 250.00 feet; (5) thence S.73°01'52"W., a distance of 155.06 feet; the following two (2) calls are along the east and north line of the land described in Official Records Book 2389, Page 528 of said Public Records: (1) thence N.00°00'19"W., a distance of 44.96 feet; (2) thence N.65°21'46"W., a distance of 400.68 feet to the east line of a 200' wide access easement recorded in Official Records Book 1571 and Page 2172 and Official Records Book 2389, Page 528 of said Public Records; thence N.00°30'25"E. along said east line, a distance of 786.90 feet to the POINT OF BEGINNING.

Said tract contains 14,225,164 square feet or 326.5648 acres, more or less.



Stantec

6900 Professional Parkway East, Sarasota, FL 34240-8414
Phone 941-907-6900 • Fax 941-907-6910
Certificate of Authorization #27013 • www.stantec.com
Licensed Business Number 7866

WELLEN PARK VILLAGE E

A SUBDIVISION IN SECTIONS 33 & 34, TOWNSHIP 39 SOUTH, RANGE 20 EAST & SECTION 4, TOWNSHIP 40 SOUTH, RANGE 20 EAST, CITY OF NORTH PORT, SARASOTA COUNTY, FLORIDA




THIS SITE LIES WITHIN FLOOD ZONE "X" (0.2% ANNUAL CHANCE FLOOD HAZARD) AS SHOWN ON THE FEDERAL EMERGENCY MANAGEMENT AGENCY FLOOD INSURANCE RATE MAP FOR SARASOTA COUNTY, COMMUNITY PANEL NO. 12115C0370F & 12115C0365F, REVISED NOVEMBER 4, 2016. STANTEC ASSUMES NO RESPONSIBILITY FOR THE ACCURACY OF THE REFERENCED MAP OR PUBLIC DATA.

| CURVE TABLE | | | | | |
|-------------|----------|-----------|----------|----------|---------------|
| CURVE | RADIUS | DELTA | ARC | CHORD | CHORD BEARING |
| C1 | 5603.58' | 2°57'18" | 289.01' | 288.97' | S78°55'42"E |
| C2 | 5597.58' | 6°39'31" | 650.51' | 650.14' | S74°07'17"E |
| C3 | 5597.58' | 3°08'33" | 307.01' | 306.97' | S69°13'16"E |
| C4 | 5587.58' | 0°45'15" | 73.55' | 73.55' | S67°16'21"E |
| C5 | 5597.58' | 8°17'44" | 810.45' | 809.74' | S62°44'52"E |
| C6 | 5587.58' | 0°45'12" | 73.47' | 73.47' | S58°13'22"E |
| C7 | 5597.58' | 3°28'13" | 339.03' | 338.98' | S56°06'38"E |
| C8 | 35.00' | 92°04'01" | 56.24' | 50.38' | S10°24'32"E |
| C9 | 35.00' | 90°00'00" | 54.98' | 49.50' | N80°37'29"E |
| C10 | 35.00' | 89°55'31" | 54.93' | 49.47' | S09°24'46"E |
| C11 | 35.00' | 90°04'29" | 55.02' | 49.53' | N80°35'14"E |
| C12 | 3011.73' | 23°25'45" | 1231.54' | 1222.98' | S66°05'24"E |

| CURVE TABLE | | | | | |
|-------------|----------|-----------|---------|---------|---------------|
| CURVE | RADIUS | DELTA | ARC | CHORD | CHORD BEARING |
| C13 | 5524.72' | 8°24'50" | 811.30' | 810.57' | S23°26'57"E |
| C14 | 820.00' | 55°14'58" | 790.71' | 760.43' | S89°34'17"W |
| C15 | 475.00' | 75°45'56" | 628.12' | 583.34' | N80°10'14"W |
| C16 | 775.00' | 38°33'59" | 521.66' | 511.87' | N61°34'16"W |
| C17 | 25.00' | 99°08'45" | 43.26' | 38.06' | S49°34'22"W |
| C18 | 25.00' | 90°49'28" | 39.63' | 35.61' | N45°24'43"W |
| C19 | 775.00' | 22°35'00" | 305.47' | 303.50' | S77°53'02"W |
| C20 | 1230.00' | 12°22'35" | 265.69' | 265.17' | S72°46'50"W |
| C21 | 1230.00' | 33°30'48" | 719.45' | 709.24' | N84°16'28"W |
| C22 | 570.00' | 22°08'38" | 220.30' | 218.93' | N78°35'23"W |
| C23 | 4583.87' | 1°37'29" | 129.99' | 129.98' | N58°18'42"W |

| LINE TABLE | | |
|------------|-------------|-----------|
| LINE | BEARING | DISTANCE |
| L1 | S00°30'26"W | 200.58' |
| L2 | S12°32'57"W | 6.00' |
| L3 | S22°19'13"W | 10.00' |
| L4 | N23°06'16"E | 10.00' |
| L5 | S31°08'57"W | 10.00' |
| L6 | N32°24'25"E | 10.00' |
| L7 | S56°26'33"E | 86.52' |
| L8 | S35°37'29"W | 112.14' |
| L9 | S54°22'31"E | 96.00' |
| L10 | N35°37'29"E | 115.00' |
| L11 | S54°22'31"E | 1,003.75' |
| L12 | S51°00'40"E | 101.66' |
| L13 | S54°20'43"E | 199.02' |
| L14 | S48°43'03"E | 100.71' |
| L15 | S54°22'31"E | 305.47' |
| L16 | S35°33'00"W | 115.11' |
| L17 | S54°27'00"E | 96.00' |
| L18 | N35°33'00"E | 114.89' |
| L19 | S54°22'31"E | 42.85' |
| L20 | S00°16'02"W | 284.07' |
| L21 | S19°42'14"W | 210.88' |
| L22 | S00°01'26"W | 355.39' |
| L23 | N90°00'00"E | 83.65' |
| L24 | N89°39'52"W | 50.00' |
| L25 | S00°24'58"W | 402.20' |

| LINE TABLE | | |
|------------|-------------|----------|
| LINE | BEARING | DISTANCE |
| L26 | N62°48'14"W | 244.27' |
| L27 | S61°56'48"W | 141.90' |
| L28 | N42°17'17"W | 103.79' |
| L29 | N90°00'00"W | 80.00' |
| L30 | N00°00'00"E | 9.46' |
| L31 | S66°35'32"W | 177.96' |
| L32 | S78°58'08"W | 23.33' |
| L33 | N89°39'43"W | 332.75' |
| L34 | N00°20'17"E | 60.00' |
| L35 | N89°29'07"W | 16.32' |
| L36 | N30°54'22"E | 99.91' |
| L37 | S59°05'38"E | 31.13' |
| L38 | N31°15'27"E | 250.00' |
| L39 | N61°17'24"W | 250.00' |
| L40 | S73°01'52"W | 155.06' |
| L41 | N00°00'19"W | 44.96' |
| L42 | N65°21'46"W | 400.68' |

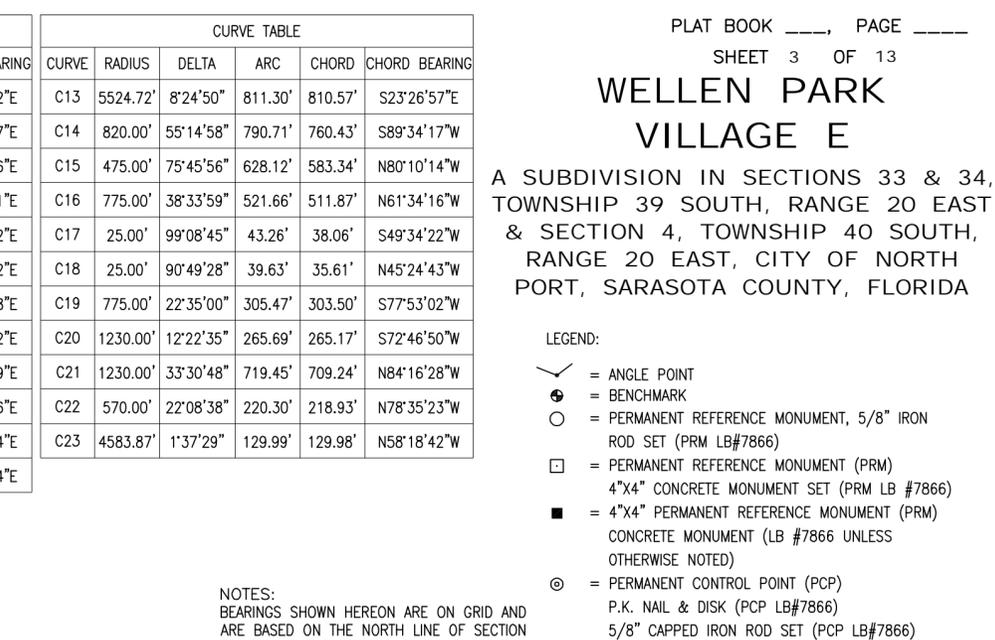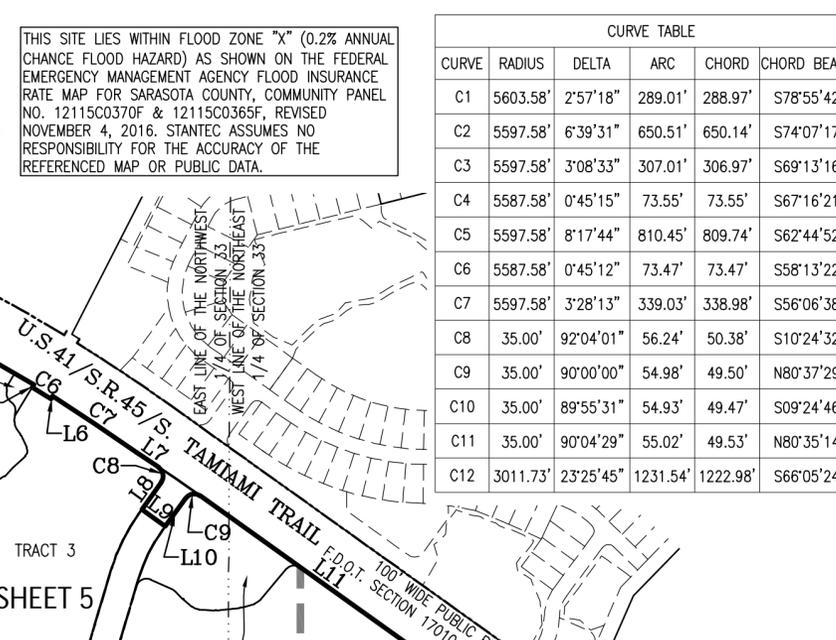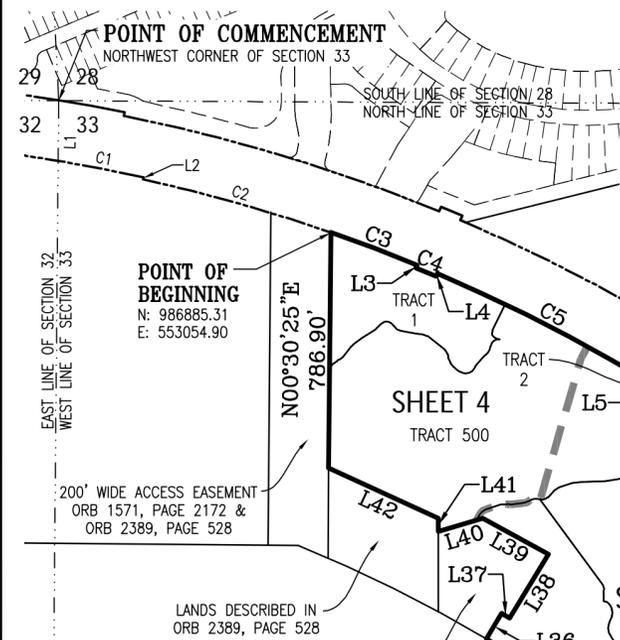

- LEGEND:
- ∠ = ANGLE POINT
 - ⊕ = BENCHMARK
 - = PERMANENT REFERENCE MONUMENT, 5/8" IRON ROD SET (PRM LB#7866)
 - = PERMANENT REFERENCE MONUMENT (PRM) 4"x4" CONCRETE MONUMENT SET (PRM LB #7866)
 - = 4"x4" PERMANENT REFERENCE MONUMENT (PRM) CONCRETE MONUMENT (LB #7866 UNLESS OTHERWISE NOTED)
 - ⊙ = PERMANENT CONTROL POINT (PCP) P.K. NAIL & DISK (PCP LB#7866)
 - ⊙ = 5/8" CAPPED IRON ROD SET (PCP LB#7866) WHEN LOCATED IN PERVIOUS AREAS
 - ⊙ = PERMANENT CONTROL POINT FOUND (PCP) P.K. NAIL & DISK (LB#043 UNLESS OTHERWISE NOTED)
 - = 5/8" CAPPED IRON ROD SET (LB#7866)
 - = FOUND CAPPED IRON ROD (AS NOTED)
 - DNR DOC. = DEPARTMENT OF NATURAL RESOURCES DOCUMENT
 - NAD83/90 = NORTH AMERICAN DATUM OF 1983-1990 ADJUSTMENT
 - LB# = LICENSED BUSINESS NUMBER
 - SF = AREA OF LOT IN SQUARE FEET
 - (R) = RADIAL LINE
 - (R) = LINE RADIAL TO CURVE IN DIRECTION OF
 - D = CENTRAL ANGLE
 - L = ARC LENGTH OF CURVE
 - R = RADIUS
 - C = CHORD DISTANCE
 - CB = CHORD BRG. (BEARING)
 - L# = LINE # (SEE LINE TABLE)
 - C# = CURVE # (SEE CURVE TABLE)
 - ORB = OFFICIAL RECORD BOOK
 - PG = PAGE
 - aka = ALSO KNOWN AS
 - (OA) = OVERALL
 - U.E. = UTILITY EASEMENT
 - TRT = TRACT
 - ORI = OFFICIAL RECORDS INSTRUMENT NUMBER
 - WSD = WEST VILLAGES STEWARDSHIP DISTRICT

NOTES:
BEARINGS SHOWN HEREON ARE ON GRID AND ARE BASED ON THE NORTH LINE OF SECTION 32, TOWNSHIP 39 SOUTH, RANGE 20 EAST HAVING A BEARING OF N89°41'04"W.



ELEVATIONS SHOWN HEREON ARE RELATIVE TO THE NORTH AMERICAN VERTICAL DATUM (NAVD) OF 1988, BASED ON USC&GS MONUMENT X-255 RESET 1975, PUBLISHED ELEVATION = 7.45 FEET (NAVD) OF 1988. TO CONVERT TO NATIONAL GEODETIC VERTICAL DATUM (NGVD) OF 1929, ADD 1.11 FEET.

ALL EASEMENTS ARE PRIVATE UNLESS OTHERWISE SHOWN HEREON.

ALL UTILITIES ARE UNDERGROUND UNLESS OTHERWISE NOTED.

ALL LINES INTERSECTING WITH A CURVE WHICH ARE NOT DESIGNATED WITH (R), ARE NOT RADIAL.

NUMERICAL EXPRESSIONS SHOWN HEREON TO THE NEAREST FOOT OR TENTH OF A FOOT ARE TO BE INTERPRETED AS HAVING A PRECISION TO THE NEAREST ONE HUNDREDTH OF A FOOT, EXCEPTING IN THE CASE OF AN IRREGULAR BOUNDARY OR WATER COURSE.

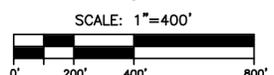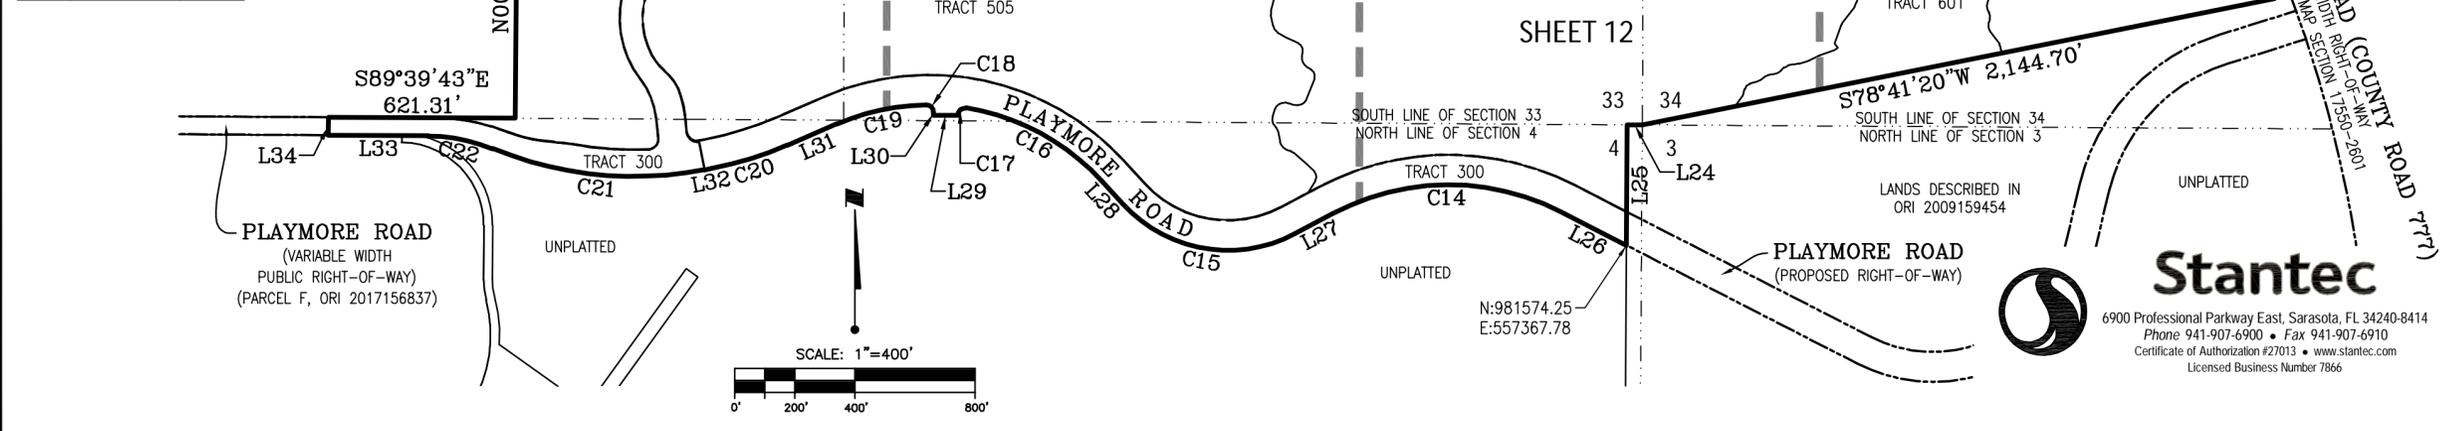


6900 Professional Parkway East, Sarasota, FL 34240-8414
Phone 941-907-6900 • Fax 941-907-6910
Certificate of Authorization #27013 • www.stantec.com
Licensed Business Number 7866

WELLEN PARK VILLAGE E

A SUBDIVISION IN SECTIONS 33 & 34, TOWNSHIP 39 SOUTH, RANGE 20 EAST & SECTION 4, TOWNSHIP 40 SOUTH, RANGE 20 EAST, CITY OF NORTH PORT, SARASOTA COUNTY, FLORIDA



| LINE TABLE | | |
|------------|-------------|----------|
| LINE | BEARING | DISTANCE |
| L3 | S22°19'13"W | 10.00' |
| L4 | N23°06'16"E | 10.00' |
| L40 | S73°01'52"W | 155.06' |
| L41 | N00°00'19"W | 44.96' |
| L42 | N65°21'46"W | 400.68' |

- LEGEND:
- = ANGLE POINT
 - = BENCHMARK
 - = PERMANENT REFERENCE MONUMENT, 5/8" IRON ROD SET (PRM LB#7866)
 - = PERMANENT REFERENCE MONUMENT (PRM) 4"x4" CONCRETE MONUMENT SET (PRM LB #7866)
 - = 4"x4" PERMANENT REFERENCE MONUMENT (PRM) CONCRETE MONUMENT (LB #7866 UNLESS OTHERWISE NOTED)
 - = PERMANENT CONTROL POINT (PCP) P.K. NAIL & DISK (PCP LB#7866)
 - = PERMANENT CONTROL POINT (PCP) 5/8" CAPPED IRON ROD SET (PCP LB#7866) WHEN LOCATED IN PERVIOUS AREAS
 - = PERMANENT CONTROL POINT (PCP) P.K. NAIL & DISK (LB#043 UNLESS OTHERWISE NOTED)
 - = 5/8" CAPPED IRON ROD SET (LB#7866)
 - = FOUND CAPPED IRON ROD (AS NOTED)
 - DNR DOC. = DEPARTMENT OF NATURAL RESOURCES DOCUMENT
 - NAD83/90 = NORTH AMERICAN DATUM OF 1983-1990 ADJUSTMENT
 - LB# = LICENSED BUSINESS NUMBER
 - SF = AREA OF LOT IN SQUARE FEET
 - (R) = RADIAL LINE
 - (R) = LINE RADIAL TO CURVE IN DIRECTION OF
 - D = CENTRAL ANGLE
 - L = ARC LENGTH OF CURVE
 - R = RADIUS
 - C = CHORD DISTANCE
 - CB = CHORD BRG. (BEARING)
 - L# = LINE # (SEE LINE TABLE)
 - C# = CURVE # (SEE CURVE TABLE)
 - ORB = OFFICIAL RECORD BOOK
 - PG = PAGE
 - aka = ALSO KNOWN AS
 - (OA) = OVERALL
 - U.E. = UTILITY EASEMENT
 - TRT = TRACT
 - ORI = OFFICIAL RECORDS INSTRUMENT NUMBER
 - LWRSD = LAKEWOOD RANCH STEWARDSHIP DISTRICT

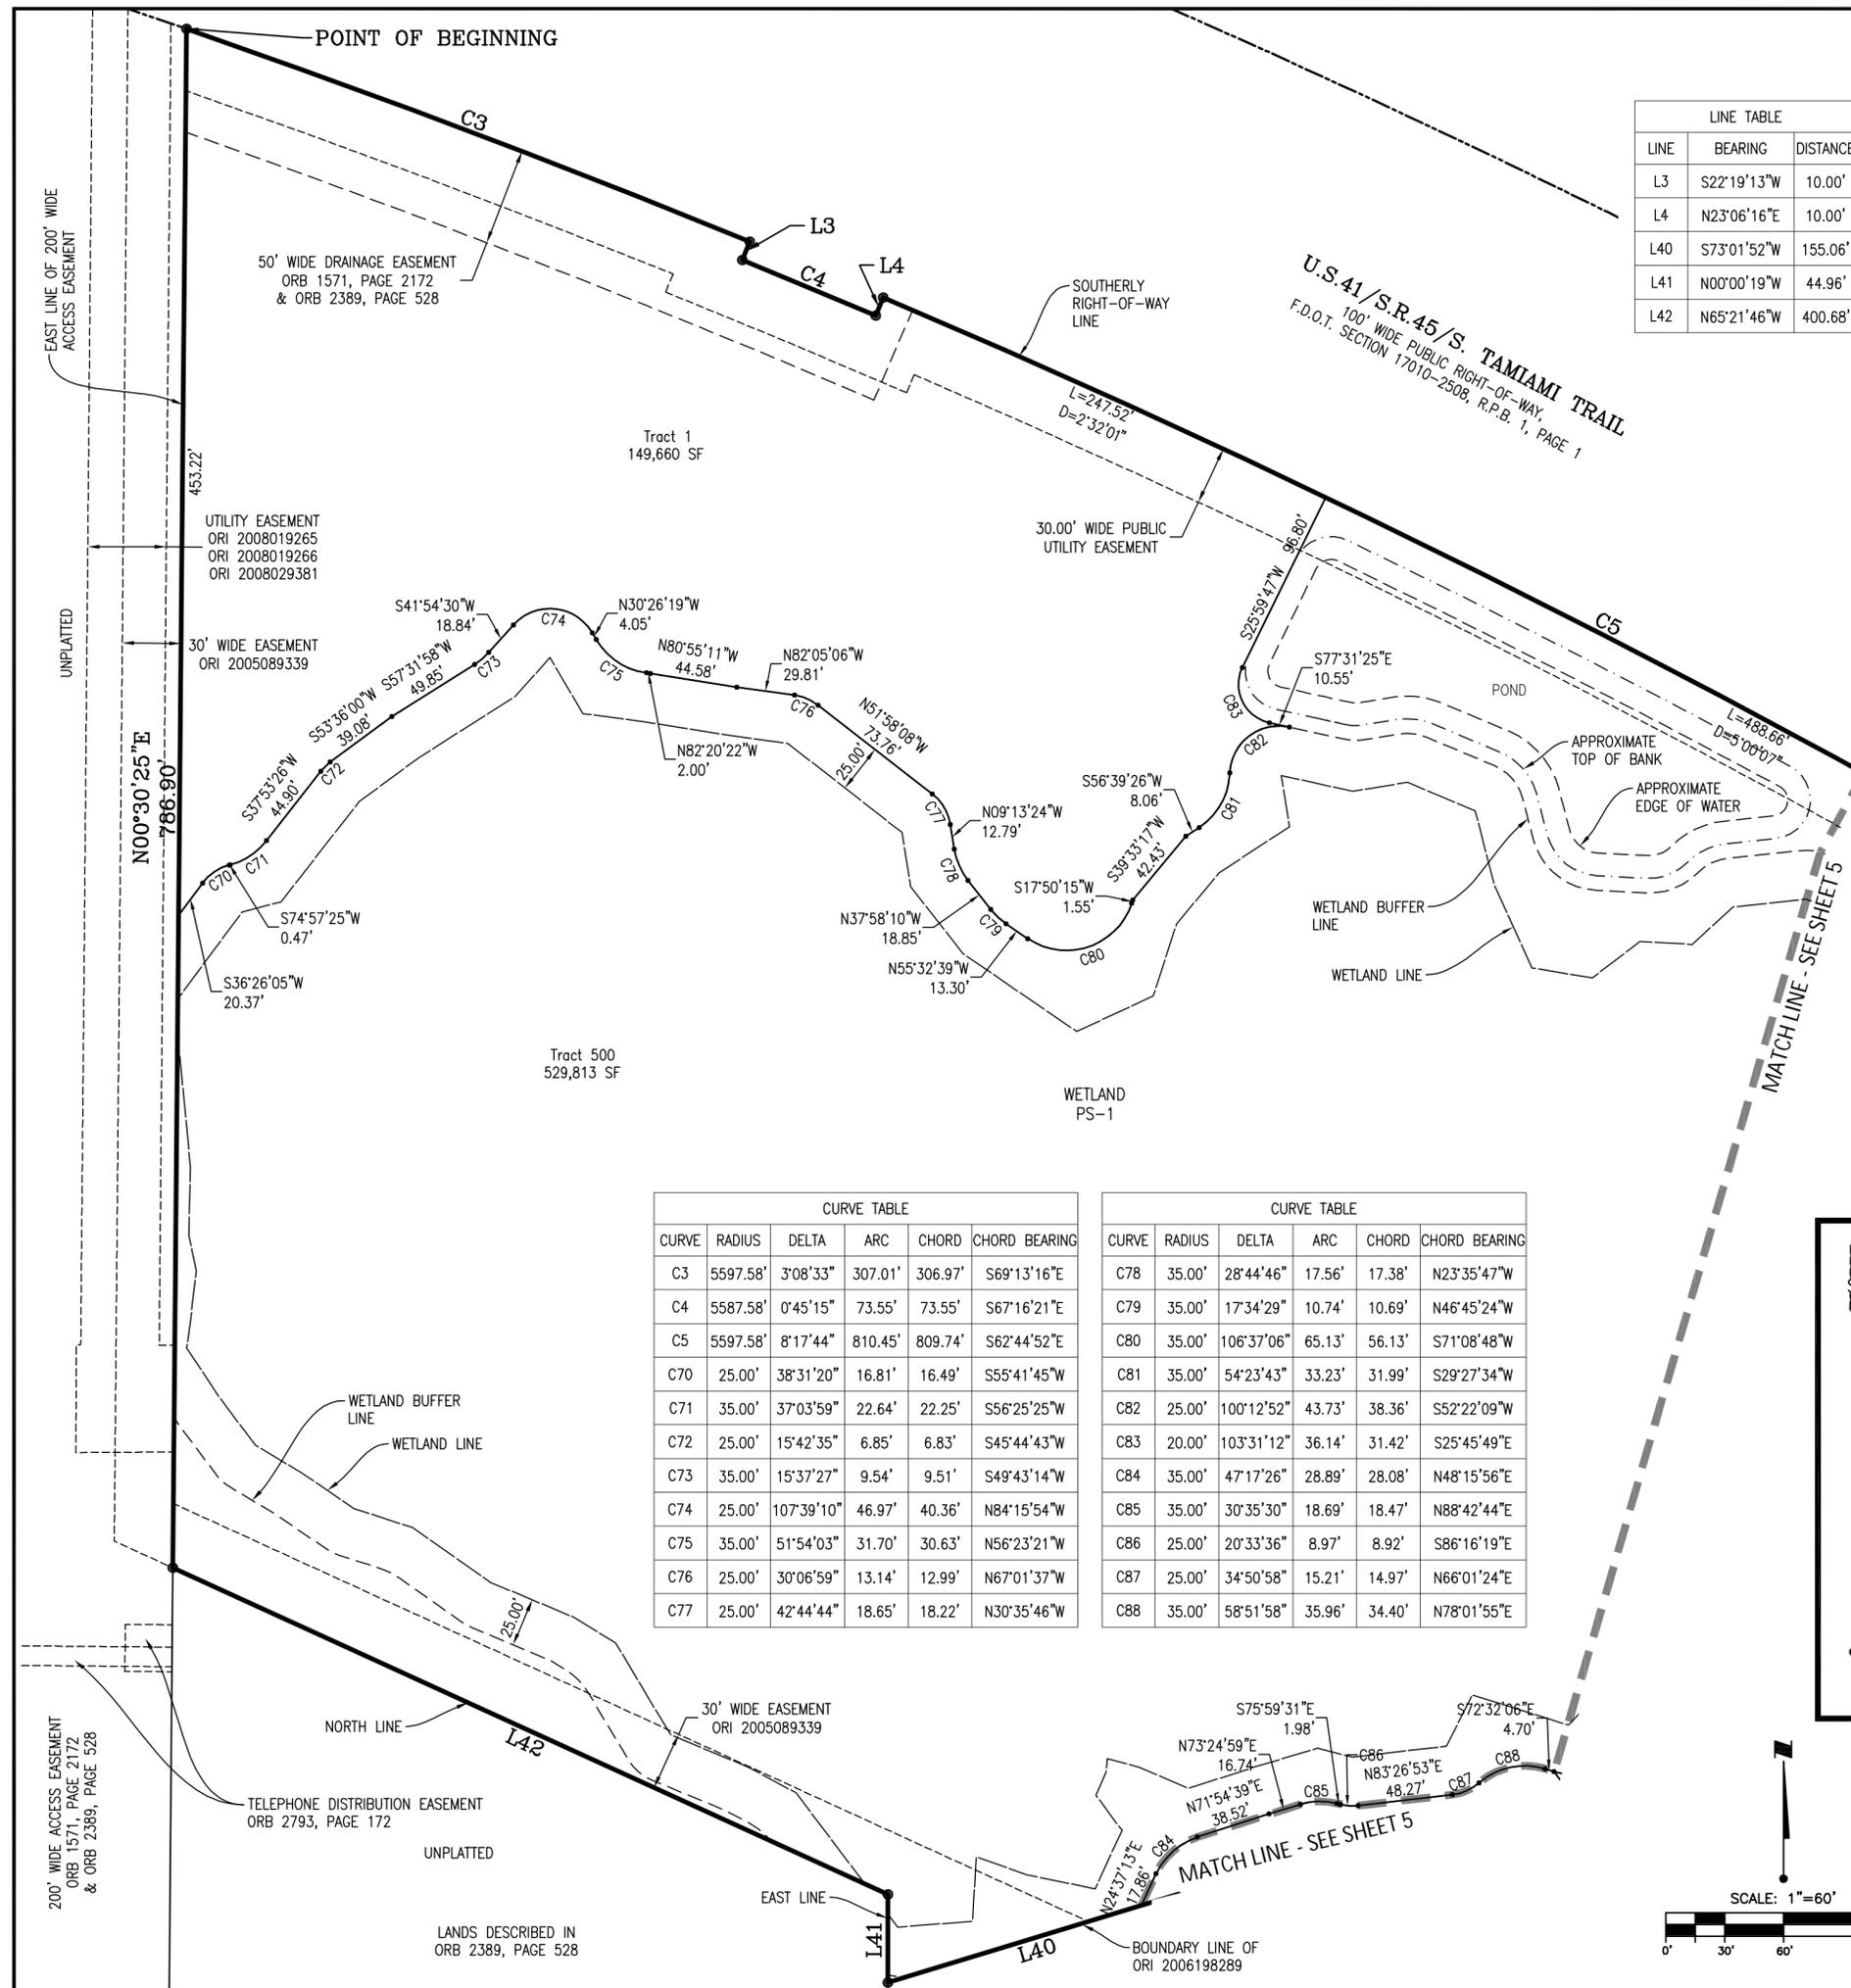

| CURVE TABLE | | | | | |
|-------------|----------|------------|---------|---------|---------------|
| CURVE | RADIUS | DELTA | ARC | CHORD | CHORD BEARING |
| C3 | 5597.58' | 3°08'33" | 307.01' | 306.97' | S69°13'16"E |
| C4 | 5587.58' | 0°45'15" | 73.55' | 73.55' | S67°16'21"E |
| C5 | 5597.58' | 8°17'44" | 810.45' | 809.74' | S62°44'52"E |
| C70 | 25.00' | 38°31'20" | 16.81' | 16.49' | S55°41'45"W |
| C71 | 35.00' | 37°03'59" | 22.64' | 22.25' | S56°25'25"W |
| C72 | 25.00' | 15°42'35" | 6.85' | 6.83' | S45°44'43"W |
| C73 | 35.00' | 15°37'27" | 9.54' | 9.51' | S49°43'14"W |
| C74 | 25.00' | 107°39'10" | 46.97' | 40.36' | N84°15'54"W |
| C75 | 35.00' | 51°54'03" | 31.70' | 30.63' | N56°23'21"W |
| C76 | 25.00' | 30°06'59" | 13.14' | 12.99' | N67°01'37"W |
| C77 | 25.00' | 42°44'44" | 18.65' | 18.22' | N30°35'46"W |

| CURVE TABLE | | | | | |
|-------------|--------|------------|--------|--------|---------------|
| CURVE | RADIUS | DELTA | ARC | CHORD | CHORD BEARING |
| C78 | 35.00' | 28°44'46" | 17.56' | 17.38' | N23°35'47"W |
| C79 | 35.00' | 17°34'29" | 10.74' | 10.69' | N46°45'24"W |
| C80 | 35.00' | 106°37'06" | 65.13' | 56.13' | S71°08'48"W |
| C81 | 35.00' | 54°23'43" | 33.23' | 31.99' | S29°27'34"W |
| C82 | 25.00' | 100°12'52" | 43.73' | 38.36' | S52°22'09"W |
| C83 | 20.00' | 103°31'12" | 36.14' | 31.42' | S25°45'49"E |
| C84 | 35.00' | 47°17'26" | 28.89' | 28.08' | N48°15'56"E |
| C85 | 35.00' | 30°35'30" | 18.69' | 18.47' | N88°42'44"E |
| C86 | 25.00' | 20°33'36" | 8.97' | 8.92' | S86°16'19"E |
| C87 | 25.00' | 34°50'58" | 15.21' | 14.97' | N66°01'24"E |
| C88 | 35.00' | 58°51'58" | 35.96' | 34.40' | N78°01'55"E |

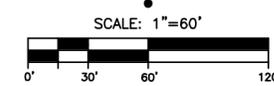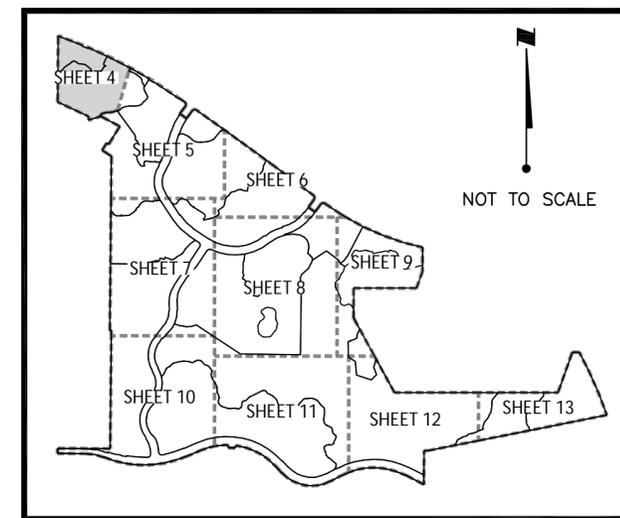

6900 Professional Parkway East, Sarasota, FL 34240-8414
Phone 941-907-6900 • Fax 941-907-6910
Certificate of Authorization #27013 • www.stantec.com
Licensed Business Number 7866

WELLEN PARK VILLAGE E


A SUBDIVISION IN SECTIONS 33 & 34, TOWNSHIP 39 SOUTH, RANGE 20 EAST & SECTION 4, TOWNSHIP 40 SOUTH, RANGE 20 EAST, CITY OF NORTH PORT, SARASOTA COUNTY, FLORIDA

| LINE TABLE | | |
|------------|-------------|-----------|
| LINE | BEARING | DISTANCE |
| L5 | S31°08'57"W | 10.00' |
| L6 | N32°24'25"E | 10.00' |
| L7 | S56°26'33"E | 86.52' |
| L8 | S35°37'29"W | 112.14' |
| L9 | S54°22'31"E | 96.00' |
| L10 | N35°37'29"E | 115.00' |
| L11 | S54°22'31"E | 1,003.75' |
| L36 | N30°54'22"E | 99.91' |
| L37 | S59°05'38"E | 31.13' |
| L38 | N31°15'27"E | 250.00' |
| L39 | N61°17'24"W | 250.00' |


| CURVE TABLE | | | | | |
|-------------|----------|-----------|---------|---------|---------------|
| CURVE | RADIUS | DELTA | ARC | CHORD | CHORD BEARING |
| C5 | 5597.58' | 8°17'44" | 810.45' | 809.74' | S62°44'52"E |
| C6 | 5587.58' | 0°45'12" | 73.47' | 73.47' | S58°13'22"E |
| C7 | 5597.58' | 3°28'13" | 339.03' | 338.98' | S56°06'38"E |
| C8 | 35.00' | 92°04'01" | 56.24' | 50.38' | S10°24'32"E |
| C9 | 35.00' | 90°00'00" | 54.98' | 49.50' | N80°37'29"E |
| C23 | 4583.87' | 1°37'29" | 129.99' | 129.98' | N58°18'42"W |
| C29 | 648.00' | 19°03'08" | 215.48' | 214.48' | N26°05'54"E |
| C30 | 600.00' | 19°03'08" | 199.51' | 198.60' | N26°05'54"E |
| C31 | 552.00' | 19°03'08" | 183.55' | 182.71' | S26°05'54"W |
| C32 | 552.00' | 16°41'23" | 160.79' | 160.22' | N24°55'02"E |
| C33 | 600.00' | 16°41'23" | 174.77' | 174.16' | N24°55'02"E |

| CURVE TABLE | | | | | |
|-------------|---------|-----------|---------|---------|---------------|
| CURVE | RADIUS | DELTA | ARC | CHORD | CHORD BEARING |
| C34 | 648.00' | 16°41'23" | 188.76' | 188.09' | S24°55'02"W |
| C84 | 35.00' | 47°17'26" | 28.89' | 28.08' | N48°15'56"E |
| C85 | 35.00' | 30°35'30" | 18.69' | 18.47' | N88°42'44"E |
| C86 | 25.00' | 20°33'36" | 8.97' | 8.92' | S86°16'19"E |
| C87 | 25.00' | 34°50'58" | 15.21' | 14.97' | N66°01'24"E |
| C88 | 35.00' | 58°51'58" | 35.96' | 34.40' | N78°01'55"E |
| C89 | 25.00' | 64°28'58" | 28.14' | 26.67' | S75°13'25"W |
| C90 | 35.00' | 27°57'15" | 17.08' | 16.91' | N56°57'33"E |
| C91 | 35.00' | 14°44'35" | 9.01' | 8.98' | N78°18'28"E |
| C92 | 25.00' | 37°18'45" | 16.28' | 15.99' | N62°00'23"E |
| C93 | 25.00' | 72°55'36" | 31.82' | 29.72' | N10°51'46"E |
| C94 | 25.00' | 11°43'06" | 5.11' | 5.10' | N31°27'35"W |
| C95 | 35.00' | 43°22'52" | 26.50' | 25.87' | N15°37'42"W |
| C96 | 25.00' | 55°39'47" | 24.29' | 23.34' | N21°46'09"W |
| C97 | 35.00' | 59°17'03" | 36.21' | 34.62' | N19°57'31"W |
| C98 | 25.00' | 62°06'32" | 27.10' | 25.79' | N21°22'16"W |
| C100 | 25.05' | 61°51'57" | 27.05' | 25.75' | N05°06'45"W |
| C101 | 25.00' | 64°35'55" | 28.19' | 26.72' | N57°10'43"W |
| C102 | 25.00' | 52°02'46" | 22.71' | 21.94' | N01°08'37"E |

- LEGEND:
- = ANGLE POINT
 - = BENCHMARK
 - = PERMANENT REFERENCE MONUMENT, 5/8" IRON ROD SET (PRM LB#7866)
 - = PERMANENT REFERENCE MONUMENT (PRM) 4"x4" CONCRETE MONUMENT SET (PRM LB #7866)
 - = 4"x4" PERMANENT REFERENCE MONUMENT (PRM) CONCRETE MONUMENT (LB #7866 UNLESS OTHERWISE NOTED)
 - ⊙ = PERMANENT CONTROL POINT (PCP) P.K. NAIL & DISK (PCP LB#7866) 5/8" CAPPED IRON ROD SET (PCP LB#7866) WHEN LOCATED IN PERVIOUS AREAS
 - ⊙ = PERMANENT CONTROL POINT FOUND (PCP) P.K. NAIL & DISK (LB#043 UNLESS OTHERWISE NOTED)
 - = 5/8" CAPPED IRON ROD SET (LB#7866)
 - = FOUND CAPPED IRON ROD (AS NOTED)
 - DNR DOC. = DEPARTMENT OF NATURAL RESOURCES DOCUMENT
 - NAD83/90 = NORTH AMERICAN DATUM OF 1983-1990 ADJUSTMENT
 - LB# = LICENSED BUSINESS NUMBER
 - SF = AREA OF LOT IN SQUARE FEET
 - (R) = RADIAL LINE
 - (R) = LINE RADIAL TO CURVE IN DIRECTION OF CENTRAL ANGLE
 - D = ARC LENGTH OF CURVE
 - L = RADIUS
 - C = CHORD DISTANCE
 - CB = CHORD BRG. (BEARING)
 - L# = LINE # (SEE LINE TABLE)
 - C# = CURVE # (SEE CURVE TABLE)
 - ORB = OFFICIAL RECORD BOOK
 - PG = PAGE
 - aka = ALSO KNOWN AS
 - (OA) = OVERALL
 - U.E. = UTILITY EASEMENT
 - TRT = TRACT
 - ORI = OFFICIAL RECORDS INSTRUMENT NUMBER
 - LWRSD = LAKEWOOD RANCH STEWARDSHIP DISTRICT

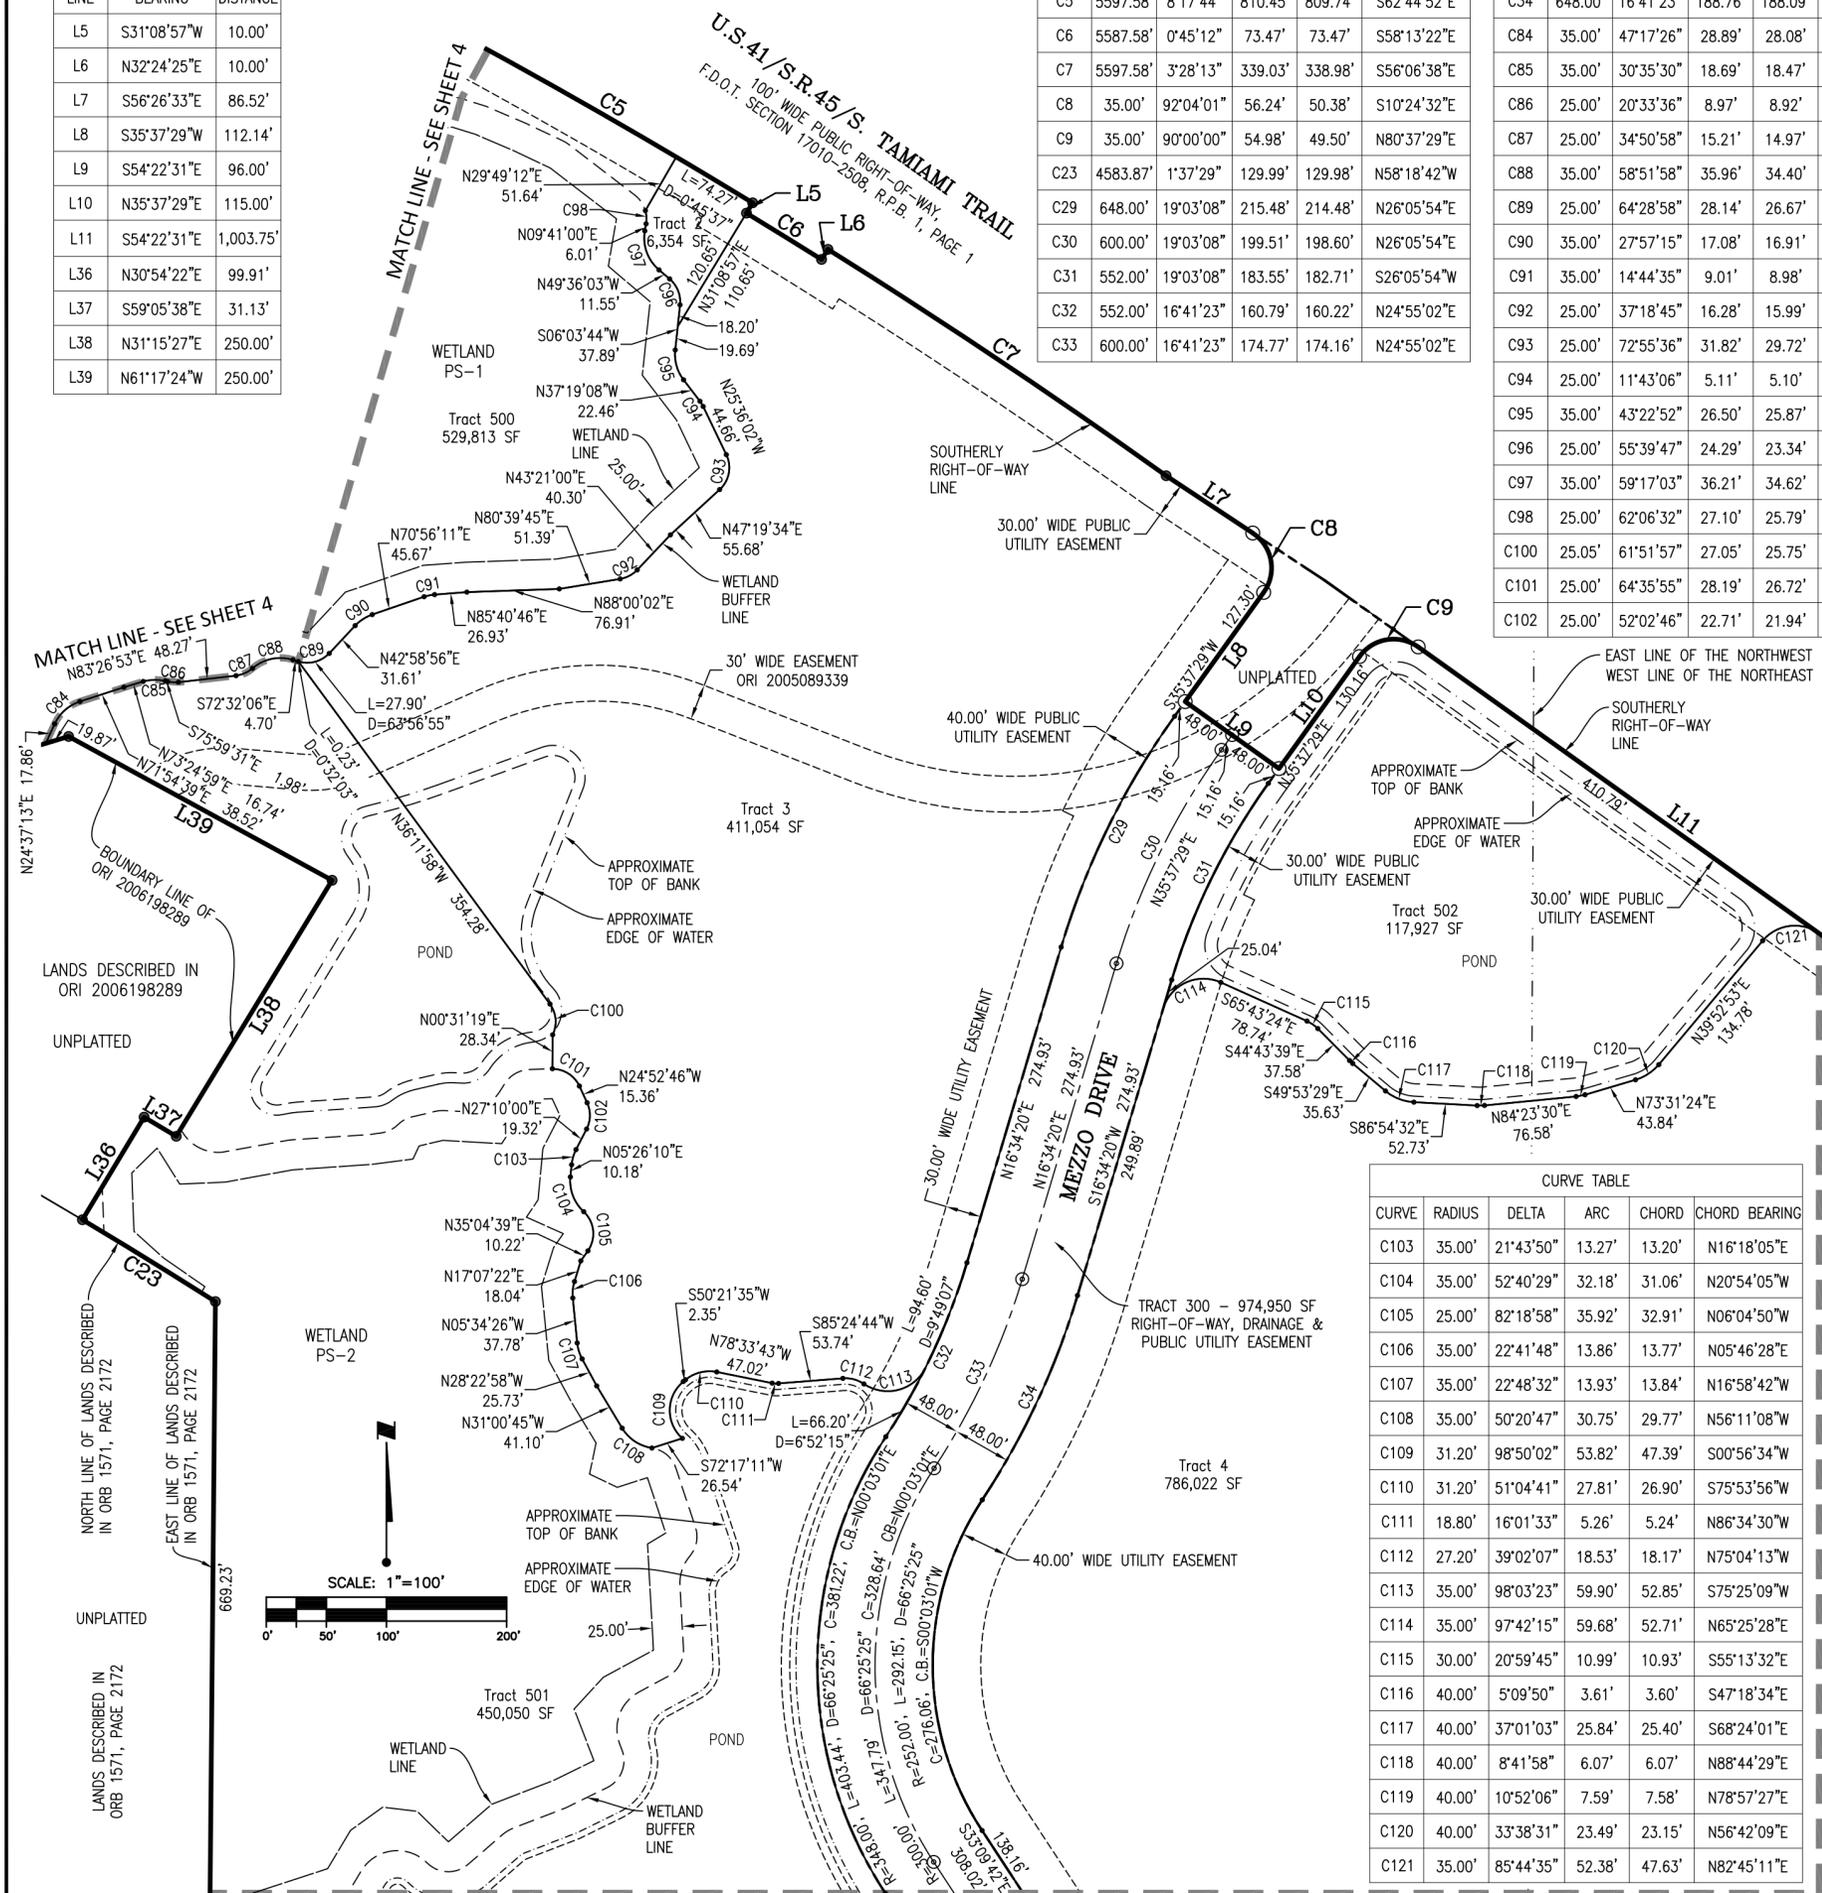

| CURVE TABLE | | | | | |
|-------------|--------|-----------|--------|--------|---------------|
| CURVE | RADIUS | DELTA | ARC | CHORD | CHORD BEARING |
| C103 | 35.00' | 21°43'50" | 13.27' | 13.20' | N16°18'05"E |
| C104 | 35.00' | 52°40'29" | 32.18' | 31.06' | N20°54'05"W |
| C105 | 25.00' | 82°18'58" | 35.92' | 32.91' | N06°04'50"W |
| C106 | 35.00' | 22°41'48" | 13.86' | 13.77' | N05°46'28"E |
| C107 | 35.00' | 22°48'32" | 13.93' | 13.84' | N16°58'42"W |
| C108 | 35.00' | 50°20'47" | 30.75' | 29.77' | N56°11'08"W |
| C109 | 31.20' | 98°50'02" | 53.82' | 47.39' | S00°56'34"W |
| C110 | 31.20' | 51°04'41" | 27.81' | 26.90' | S75°53'56"W |
| C111 | 18.80' | 16°01'33" | 5.26' | 5.24' | N86°34'30"W |
| C112 | 27.20' | 39°02'07" | 18.53' | 18.17' | N75°04'13"W |
| C113 | 35.00' | 98°03'23" | 59.90' | 52.85' | S75°25'09"W |
| C114 | 35.00' | 97°42'15" | 59.68' | 52.71' | N65°25'28"E |
| C115 | 30.00' | 20°59'45" | 10.99' | 10.93' | S55°13'32"E |
| C116 | 40.00' | 5°09'50" | 3.61' | 3.60' | S47°18'34"E |
| C117 | 40.00' | 37°01'03" | 25.84' | 25.40' | S68°24'01"E |
| C118 | 40.00' | 8°41'58" | 6.07' | 6.07' | N88°44'29"E |
| C119 | 40.00' | 10°52'06" | 7.59' | 7.58' | N78°57'27"E |
| C120 | 40.00' | 33°38'31" | 23.49' | 23.15' | N56°42'09"E |
| C121 | 35.00' | 85°44'35" | 52.38' | 47.63' | N82°45'11"E |

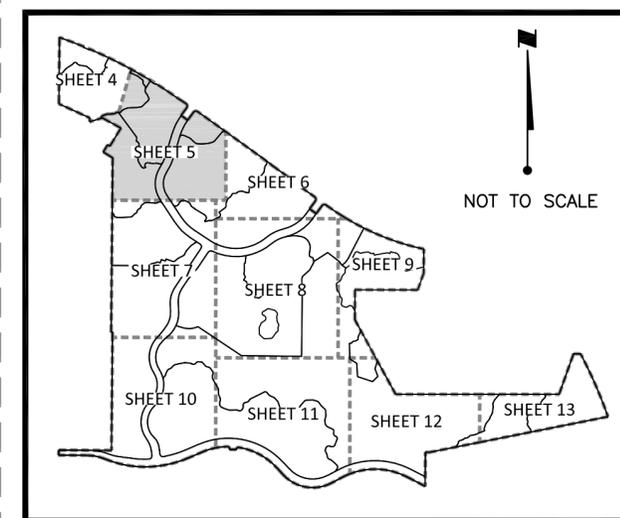

6900 Professional Parkway East, Sarasota, FL 34240-8414
 Phone 941-907-6900 • Fax 941-907-6910
 Certificate of Authorization #27013 • www.stantec.com
 Licensed Business Number 7866

WELLEN PARK VILLAGE E




A SUBDIVISION IN SECTIONS 33 & 34, TOWNSHIP 39 SOUTH, RANGE 20 EAST & SECTION 4, TOWNSHIP 40 SOUTH, RANGE 20 EAST, CITY OF NORTH PORT, SARASOTA COUNTY, FLORIDA

| LINE | BEARING | DISTANCE |
|------|-------------|-----------|
| L11 | S54°22'31"E | 1,003.75' |
| L12 | S51°00'40"E | 101.66' |
| L13 | S54°20'43"E | 199.02' |
| L14 | S48°43'03"E | 100.71' |
| L15 | S54°22'31"E | 305.47' |
| L16 | S35°33'00"W | 115.11' |
| L17 | S54°27'00"E | 96.00' |
| L18 | N35°33'00"E | 114.89' |
| L19 | S54°22'31"E | 42.85' |
| L55 | N35°33'00"E | 72.31' |
| L56 | S35°33'00"W | 72.31' |
| L57 | S35°33'00"W | 72.31' |

| CURVE | RADIUS | DELTA | ARC | CHORD | CHORD BEARING |
|-------|----------|------------|----------|----------|---------------|
| C10 | 35.00' | 89°55'31" | 54.93' | 49.47' | S09°24'46"E |
| C11 | 35.00' | 90°04'29" | 55.02' | 49.53' | N80°35'14"E |
| C12 | 3011.73' | 23°25'45" | 1231.54' | 1222.98' | S66°05'24"E |
| C122 | 35.00' | 104°18'27" | 63.72' | 55.28' | S02°13'18"E |
| C123 | 40.00' | 40°56'35" | 28.58' | 27.98' | S29°27'38"W |
| C124 | 9.20' | 30°00'00" | 4.82' | 4.76' | S23°59'20"W |
| C125 | 9.20' | 30°00'00" | 4.82' | 4.76' | S53°59'20"W |
| C126 | 40.00' | 65°23'19" | 45.65' | 43.21' | S36°17'41"W |
| C127 | 35.00' | 14°56'46" | 9.13' | 9.10' | N76°06'11"W |

| CURVE | RADIUS | DELTA | ARC | CHORD | CHORD BEARING |
|-------|--------|-----------|--------|--------|---------------|
| C128 | 25.00' | 27°46'51" | 12.12' | 12.00' | N82°31'13"W |
| C129 | 25.00' | 40°49'30" | 17.81' | 17.44' | S63°10'36"W |
| C130 | 35.00' | 62°08'10" | 37.96' | 36.12' | S73°49'56"W |
| C131 | 25.00' | 93°31'16" | 40.81' | 36.42' | S58°08'23"W |
| C132 | 35.00' | 42°06'07" | 25.72' | 25.14' | S32°25'49"W |
| C133 | 25.00' | 35°36'13" | 15.54' | 15.29' | S35°40'46"W |
| C134 | 25.00' | 39°13'12" | 17.11' | 16.78' | S01°43'57"E |
| C135 | 25.00' | 75°39'57" | 33.02' | 30.67' | S16°29'26"W |
| C136 | 28.40' | 99°19'18" | 49.23' | 43.29' | S13°51'27"W |

- LEGEND:
- = ANGLE POINT
 - = BENCHMARK
 - = PERMANENT REFERENCE MONUMENT, 5/8" IRON ROD SET (PRM LB#7866)
 - = PERMANENT REFERENCE MONUMENT (PRM) 4"x4" CONCRETE MONUMENT SET (PRM LB #7866)
 - = 4"x4" PERMANENT REFERENCE MONUMENT (PRM) CONCRETE MONUMENT (LB #7866 UNLESS OTHERWISE NOTED)
 - = PERMANENT CONTROL POINT (PCP) P.K. NAIL & DISK (PCP LB#7866) 5/8" CAPPED IRON ROD SET (PCP LB#7866) WHEN LOCATED IN PERVIOUS AREAS
 - = PERMANENT CONTROL POINT FOUND (PCP) P.K. NAIL & DISK (LB#043 UNLESS OTHERWISE NOTED)
 - = 5/8" CAPPED IRON ROD SET (LB#7866)
 - = FOUND CAPPED IRON ROD (AS NOTED)
 - DNR DOC. = DEPARTMENT OF NATURAL RESOURCES DOCUMENT
 - NAD83/90 = NORTH AMERICAN DATUM OF 1983-1990 ADJUSTMENT
 - LB# = LICENSED BUSINESS NUMBER
 - SF = AREA OF LOT IN SQUARE FEET
 - (R) = RADIAL LINE
 - (R) = LINE RADIAL TO CURVE IN DIRECTION OF CENTRAL ANGLE
 - D = CENTRAL ANGLE
 - L = ARC LENGTH OF CURVE
 - R = RADIUS
 - C = CHORD DISTANCE
 - CB = CHORD BRG. (BEARING)
 - L# = LINE # (SEE LINE TABLE)
 - C# = CURVE # (SEE CURVE TABLE)
 - ORB = OFFICIAL RECORD BOOK
 - PG = PAGE
 - aka = ALSO KNOWN AS
 - (OA) = OVERALL
 - U.E. = UTILITY EASEMENT
 - TRT = TRACT
 - ORI = OFFICIAL RECORDS INSTRUMENT NUMBER
 - LWRSD = LAKEWOOD RANCH STEWARDSHIP DISTRICT

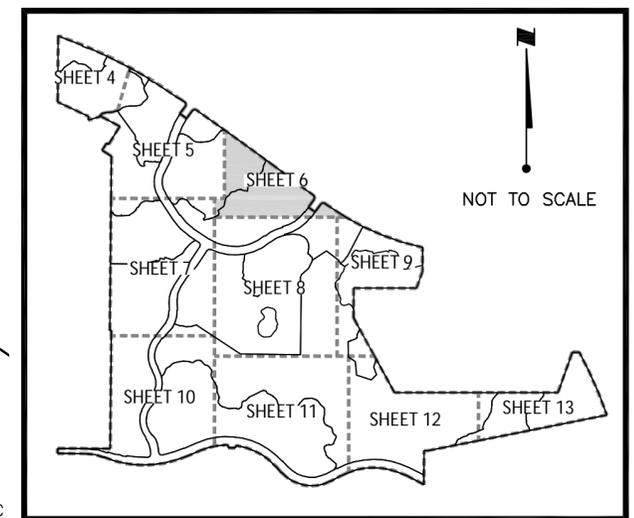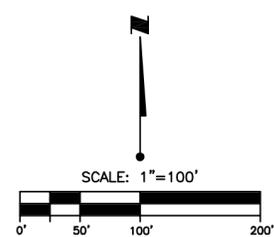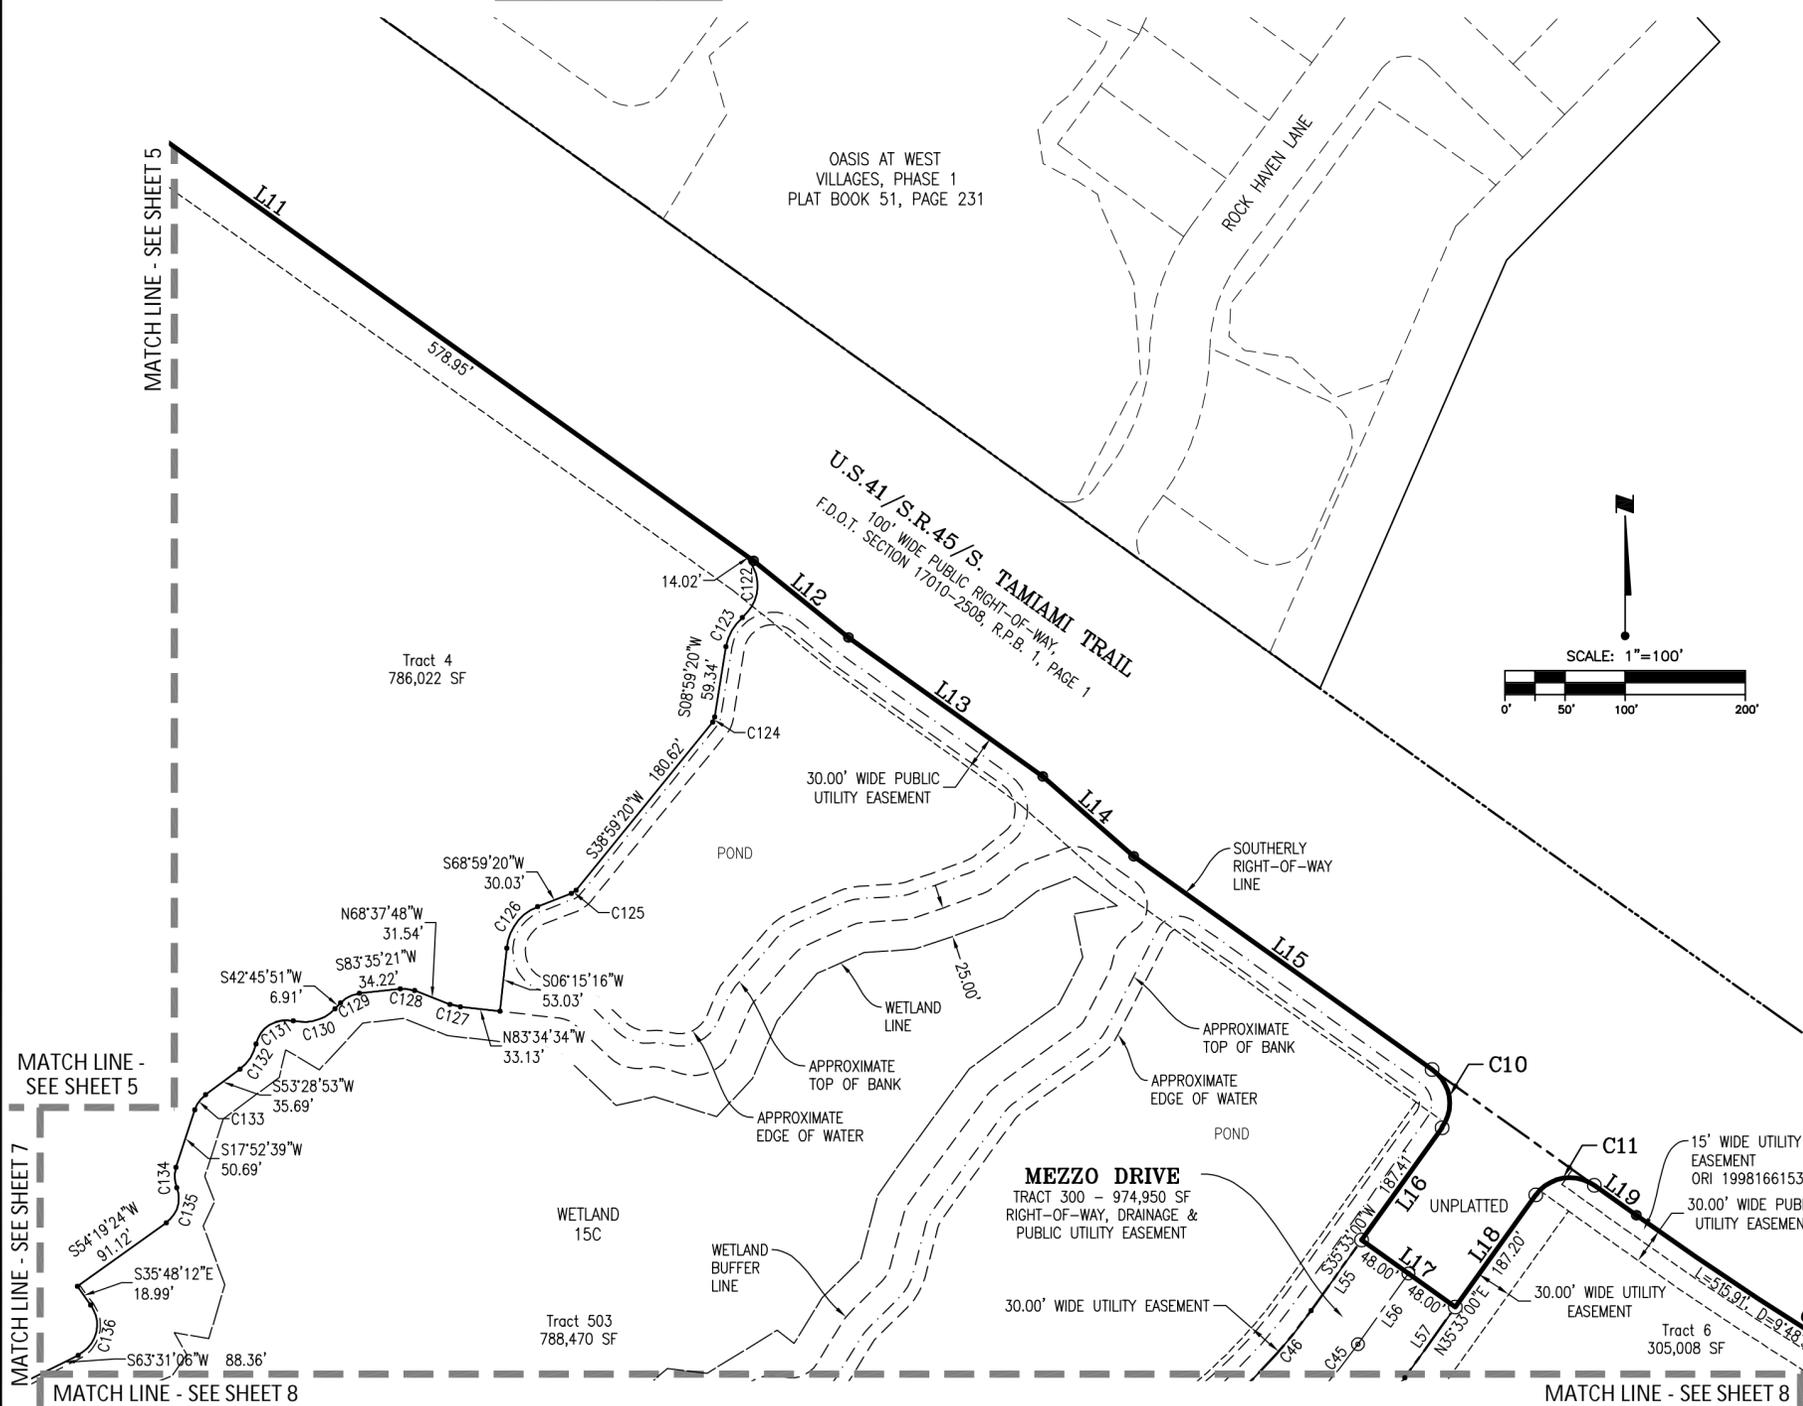


WELLEN PARK VILLAGE E

A SUBDIVISION IN SECTIONS 33 & 34, TOWNSHIP 39 SOUTH, RANGE 20 EAST & SECTION 4, TOWNSHIP 40 SOUTH, RANGE 20 EAST, CITY OF NORTH PORT, SARASOTA COUNTY, FLORIDA

LEGEND:

- ✓ = ANGLE POINT
- ⊙ = BENCHMARK
- = PERMANENT REFERENCE MONUMENT, 5/8" IRON ROD SET (PRM LB#7866)
- = PERMANENT REFERENCE MONUMENT (PRM) 4"x4" CONCRETE MONUMENT SET (PRM LB #7866)
- = 4"x4" PERMANENT REFERENCE MONUMENT (PRM) CONCRETE MONUMENT (LB #7866 UNLESS OTHERWISE NOTED)
- ⊙ = PERMANENT CONTROL POINT (PCP) P.K. NAIL & DISK (PCP LB#7866) 5/8" CAPPED IRON ROD SET (PCP LB#7866) WHEN LOCATED IN PVIOUS AREAS
- ⊙ = PERMANENT CONTROL POINT FOUND (PCP) P.K. NAIL & DISK (LB#043 UNLESS OTHERWISE NOTED)
- = 5/8" CAPPED IRON ROD SET (LB#7866)
- = FOUND CAPPED IRON ROD (AS NOTED)
- DNR DOC. = DEPARTMENT OF NATURAL RESOURCES DOCUMENT
- NAD83/90 = NORTH AMERICAN DATUM OF 1983-1990 ADJUSTMENT
- LB# = LICENSED BUSINESS NUMBER
- SF = AREA OF LOT IN SQUARE FEET
- (R) = RADIAL LINE
- (R) = LINE RADIAL TO CURVE IN DIRECTION OF
- D = CENTRAL ANGLE
- L = ARC LENGTH OF CURVE
- R = RADIUS
- C = CHORD DISTANCE
- CB = CHORD BRG. (BEARING)
- L# = LINE # (SEE LINE TABLE)
- C# = CURVE # (SEE CURVE TABLE)
- ORB = OFFICIAL RECORD BOOK
- PG = PAGE
- aka = ALSO KNOWN AS
- (OA) = OVERALL
- U.E. = UTILITY EASEMENT
- TRT = TRACT
- ORI = OFFICIAL RECORDS INSTRUMENT NUMBER
- LWRSD = LAKEWOOD RANCH STEWARDSHIP DISTRICT

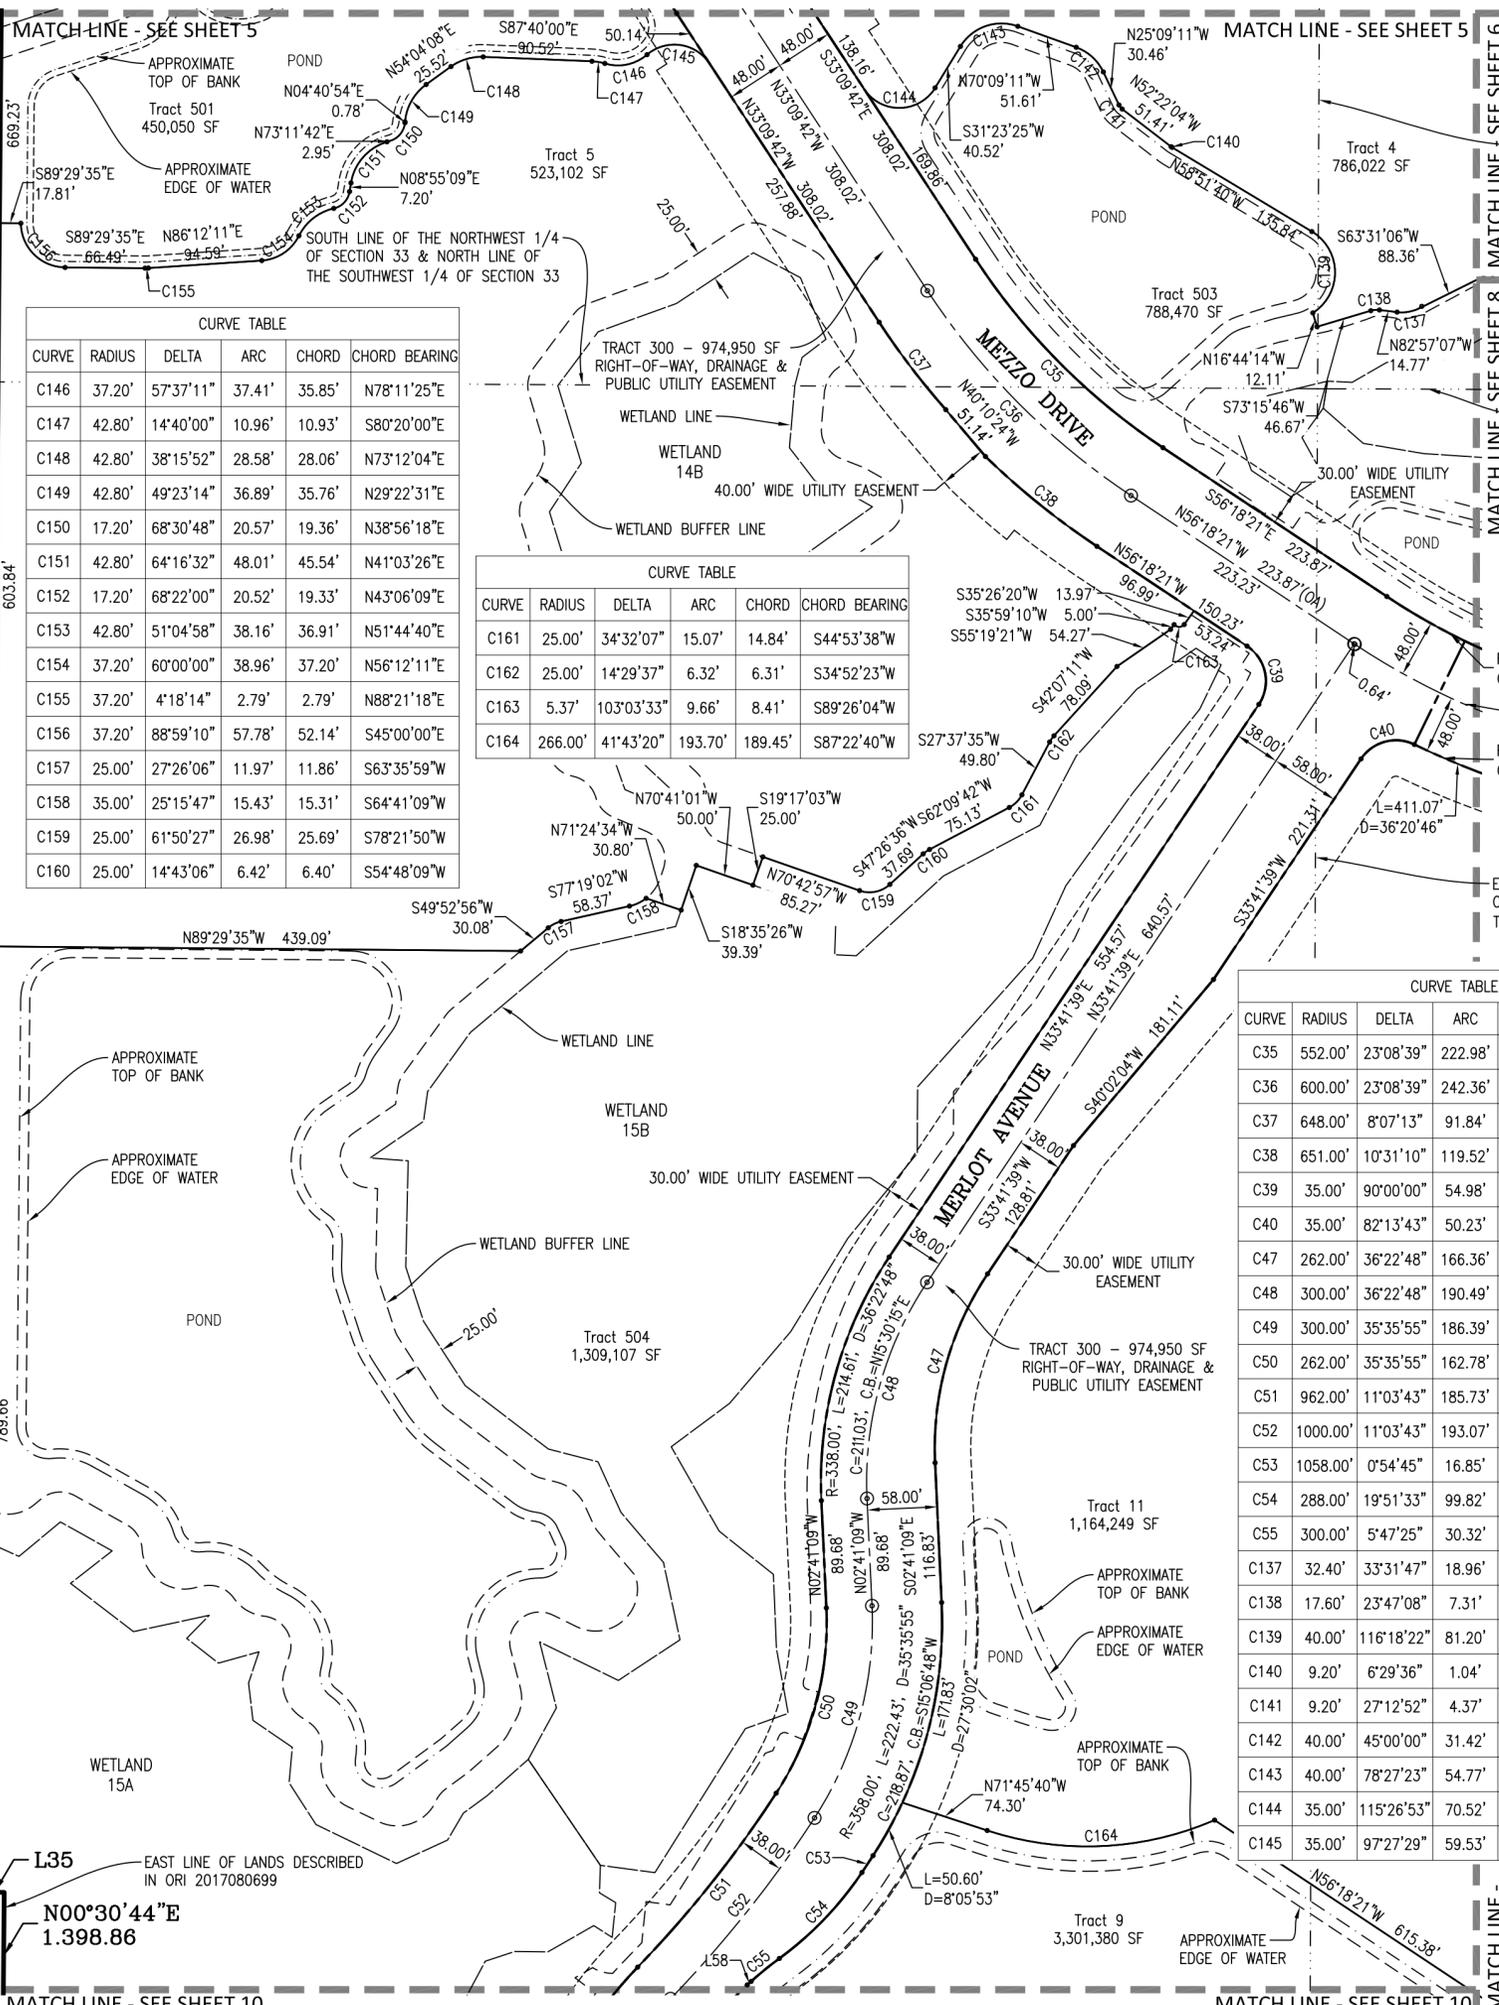

| CURVE TABLE | | | | | |
|-------------|--------|-----------|--------|--------|---------------|
| CURVE | RADIUS | DELTA | ARC | CHORD | CHORD BEARING |
| C146 | 37.20' | 57°37'11" | 37.41' | 35.85' | N78°11'25"E |
| C147 | 42.80' | 14°40'00" | 10.96' | 10.93' | S80°20'00"E |
| C148 | 42.80' | 38°15'52" | 28.58' | 28.06' | N73°12'04"E |
| C149 | 42.80' | 49°23'14" | 36.89' | 35.76' | N29°22'31"E |
| C150 | 17.20' | 68°30'48" | 20.57' | 19.36' | N38°56'18"E |
| C151 | 42.80' | 64°16'32" | 48.01' | 45.54' | N41°03'26"E |
| C152 | 17.20' | 68°22'00" | 20.52' | 19.33' | N43°06'09"E |
| C153 | 42.80' | 51°04'58" | 38.16' | 36.91' | N51°44'40"E |
| C154 | 37.20' | 60°00'00" | 38.96' | 37.20' | N56°12'11"E |
| C155 | 37.20' | 4°18'14" | 2.79' | 2.79' | N88°21'18"E |
| C156 | 37.20' | 88°59'10" | 57.78' | 52.14' | S45°00'00"E |
| C157 | 25.00' | 27°26'06" | 11.97' | 11.86' | S63°35'59"W |
| C158 | 35.00' | 25°15'47" | 15.43' | 15.31' | S64°41'09"W |
| C159 | 25.00' | 61°50'27" | 26.98' | 25.69' | S78°21'50"W |
| C160 | 25.00' | 14°43'06" | 6.42' | 6.40' | S54°48'09"W |

| CURVE TABLE | | | | | |
|-------------|---------|------------|---------|---------|---------------|
| CURVE | RADIUS | DELTA | ARC | CHORD | CHORD BEARING |
| C161 | 25.00' | 34°32'07" | 15.07' | 14.84' | S44°53'38"W |
| C162 | 25.00' | 14°29'37" | 6.32' | 6.31' | S34°52'23"W |
| C163 | 5.37' | 103°03'33" | 9.66' | 8.41' | S89°26'04"W |
| C164 | 266.00' | 41°43'20" | 193.70' | 189.45' | S87°22'40"W |

| LINE TABLE | | |
|------------|-------------|----------|
| LINE | BEARING | DISTANCE |
| L35 | N89°29'07"W | 16.32' |
| L58 | S47°53'39"W | 4.40' |

| CURVE TABLE | | | | | |
|-------------|----------|------------|---------|---------|---------------|
| CURVE | RADIUS | DELTA | ARC | CHORD | CHORD BEARING |
| C35 | 552.00' | 23°08'39" | 222.98' | 221.46' | S44°44'01"E |
| C36 | 600.00' | 23°08'39" | 242.36' | 240.72' | N44°44'01"W |
| C37 | 648.00' | 8°07'13" | 91.84' | 91.76' | N37°13'18"W |
| C38 | 651.00' | 10°31'10" | 119.52' | 119.36' | N51°02'46"W |
| C39 | 35.00' | 90°00'00" | 54.98' | 49.50' | N11°18'21"W |
| C40 | 35.00' | 82°13'43" | 50.23' | 46.03' | S74°48'31"W |
| C47 | 262.00' | 36°22'48" | 166.36' | 163.58' | S15°30'15"W |
| C48 | 300.00' | 36°22'48" | 190.49' | 187.30' | N15°30'15"E |
| C49 | 300.00' | 35°35'55" | 186.39' | 183.41' | N15°06'48"E |
| C50 | 262.00' | 35°35'55" | 162.78' | 160.18' | N15°06'48"E |
| C51 | 962.00' | 11°03'43" | 185.73' | 185.44' | N38°26'37"E |
| C52 | 1000.00' | 11°03'43" | 193.07' | 192.77' | N38°26'37"E |
| C53 | 1058.00' | 0°54'45" | 16.85' | 16.85' | S33°22'08"W |
| C54 | 288.00' | 19°51'33" | 99.82' | 99.32' | S43°45'17"W |
| C55 | 300.00' | 5°47'25" | 30.32' | 30.30' | S50°47'21"W |
| C137 | 32.40' | 33°31'47" | 18.96' | 18.69' | S80°17'00"W |
| C138 | 17.60' | 23°47'08" | 7.31' | 7.25' | S85°09'20"W |
| C139 | 40.00' | 116°18'22" | 81.20' | 67.96' | N00°42'29"W |
| C140 | 9.20' | 6°29'36" | 1.04' | 1.04' | N55°36'52"W |
| C141 | 9.20' | 27°12'52" | 4.37' | 4.33' | N38°45'38"W |
| C142 | 40.00' | 45°00'00" | 31.42' | 30.61' | N47°39'11"W |
| C143 | 40.00' | 78°27'23" | 54.77' | 50.59' | S70°37'07"W |
| C144 | 35.00' | 115°26'53" | 70.52' | 59.18' | S89°06'52"W |
| C145 | 35.00' | 97°27'29" | 59.53' | 52.61' | S81°53'26"E |



EAST LINE OF LANDS DESCRIBED IN ORB 1571, PAGE 2172

LANDS DESCRIBED IN ORB 1571, PAGE 2172

NORTH LINE OF LANDS DESCRIBED IN ORI 2017080699

MATCH LINE - SEE SHEET 10

MATCH LINE - SEE SHEET 10

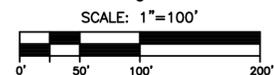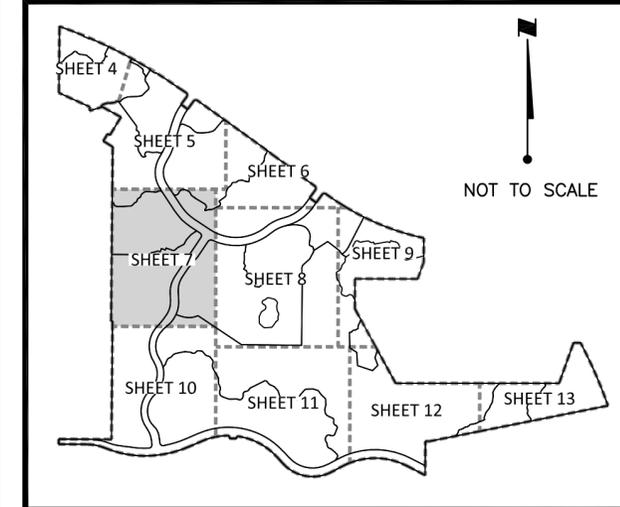

Stantec



6900 Professional Parkway East, Sarasota, FL 34240-8414
 Phone 941-907-6900 • Fax 941-907-6910
 Certificate of Authorization #27013 • www.stantec.com
 Licensed Business Number 7866

WELLEN PARK VILLAGE E

A SUBDIVISION IN SECTIONS 33 & 34, TOWNSHIP 39 SOUTH, RANGE 20 EAST & SECTION 4, TOWNSHIP 40 SOUTH, RANGE 20 EAST, CITY OF NORTH PORT, SARASOTA COUNTY, FLORIDA


LEGEND:

- = ANGLE POINT
- = BENCHMARK
- = PERMANENT REFERENCE MONUMENT, 5/8" IRON ROD SET (PRM LB#7866)
- = PERMANENT REFERENCE MONUMENT (PRM) 4"x4" CONCRETE MONUMENT SET (PRM LB #7866)
- = 4"x4" PERMANENT REFERENCE MONUMENT (PRM) CONCRETE MONUMENT (LB #7866 UNLESS OTHERWISE NOTED)
- = PERMANENT CONTROL POINT (PCP) P.K. NAIL & DISK (PCP LB#7866)
- = PERMANENT CONTROL POINT FOUND (PCP) 5/8" CAPPED IRON ROD SET (PCP LB#7866) WHEN LOCATED IN PERVIOUS AREAS
- = PERMANENT CONTROL POINT FOUND (PCP) P.K. NAIL & DISK (LB#043 UNLESS OTHERWISE NOTED)
- = 5/8" CAPPED IRON ROD SET (LB#7866)
- = FOUND CAPPED IRON ROD (AS NOTED)
- DNR DOC. = DEPARTMENT OF NATURAL RESOURCES DOCUMENT
- NAD83/90 = NORTH AMERICAN DATUM OF 1983-1990 ADJUSTMENT
- LB# = LICENSED BUSINESS NUMBER
- SF = AREA OF LOT IN SQUARE FEET
- (R) = RADIAL LINE
- (R) = LINE RADIAL TO CURVE IN DIRECTION OF
- L = CENTRAL ANGLE
- L = ARC LENGTH OF CURVE
- R = RADIUS
- C = CHORD DISTANCE
- CB = CHORD BRG. (BEARING)
- L# = LINE # (SEE LINE TABLE)
- C# = CURVE # (SEE CURVE TABLE)
- ORB = OFFICIAL RECORD BOOK
- PG = PAGE
- aka = ALSO KNOWN AS
- (OA) = OVERALL
- U.E. = UTILITY EASEMENT
- TRT = TRACT
- ORI = OFFICIAL RECORDS INSTRUMENT NUMBER
- LWRSD = LAKEWOOD RANCH STEWARDSHIP DISTRICT

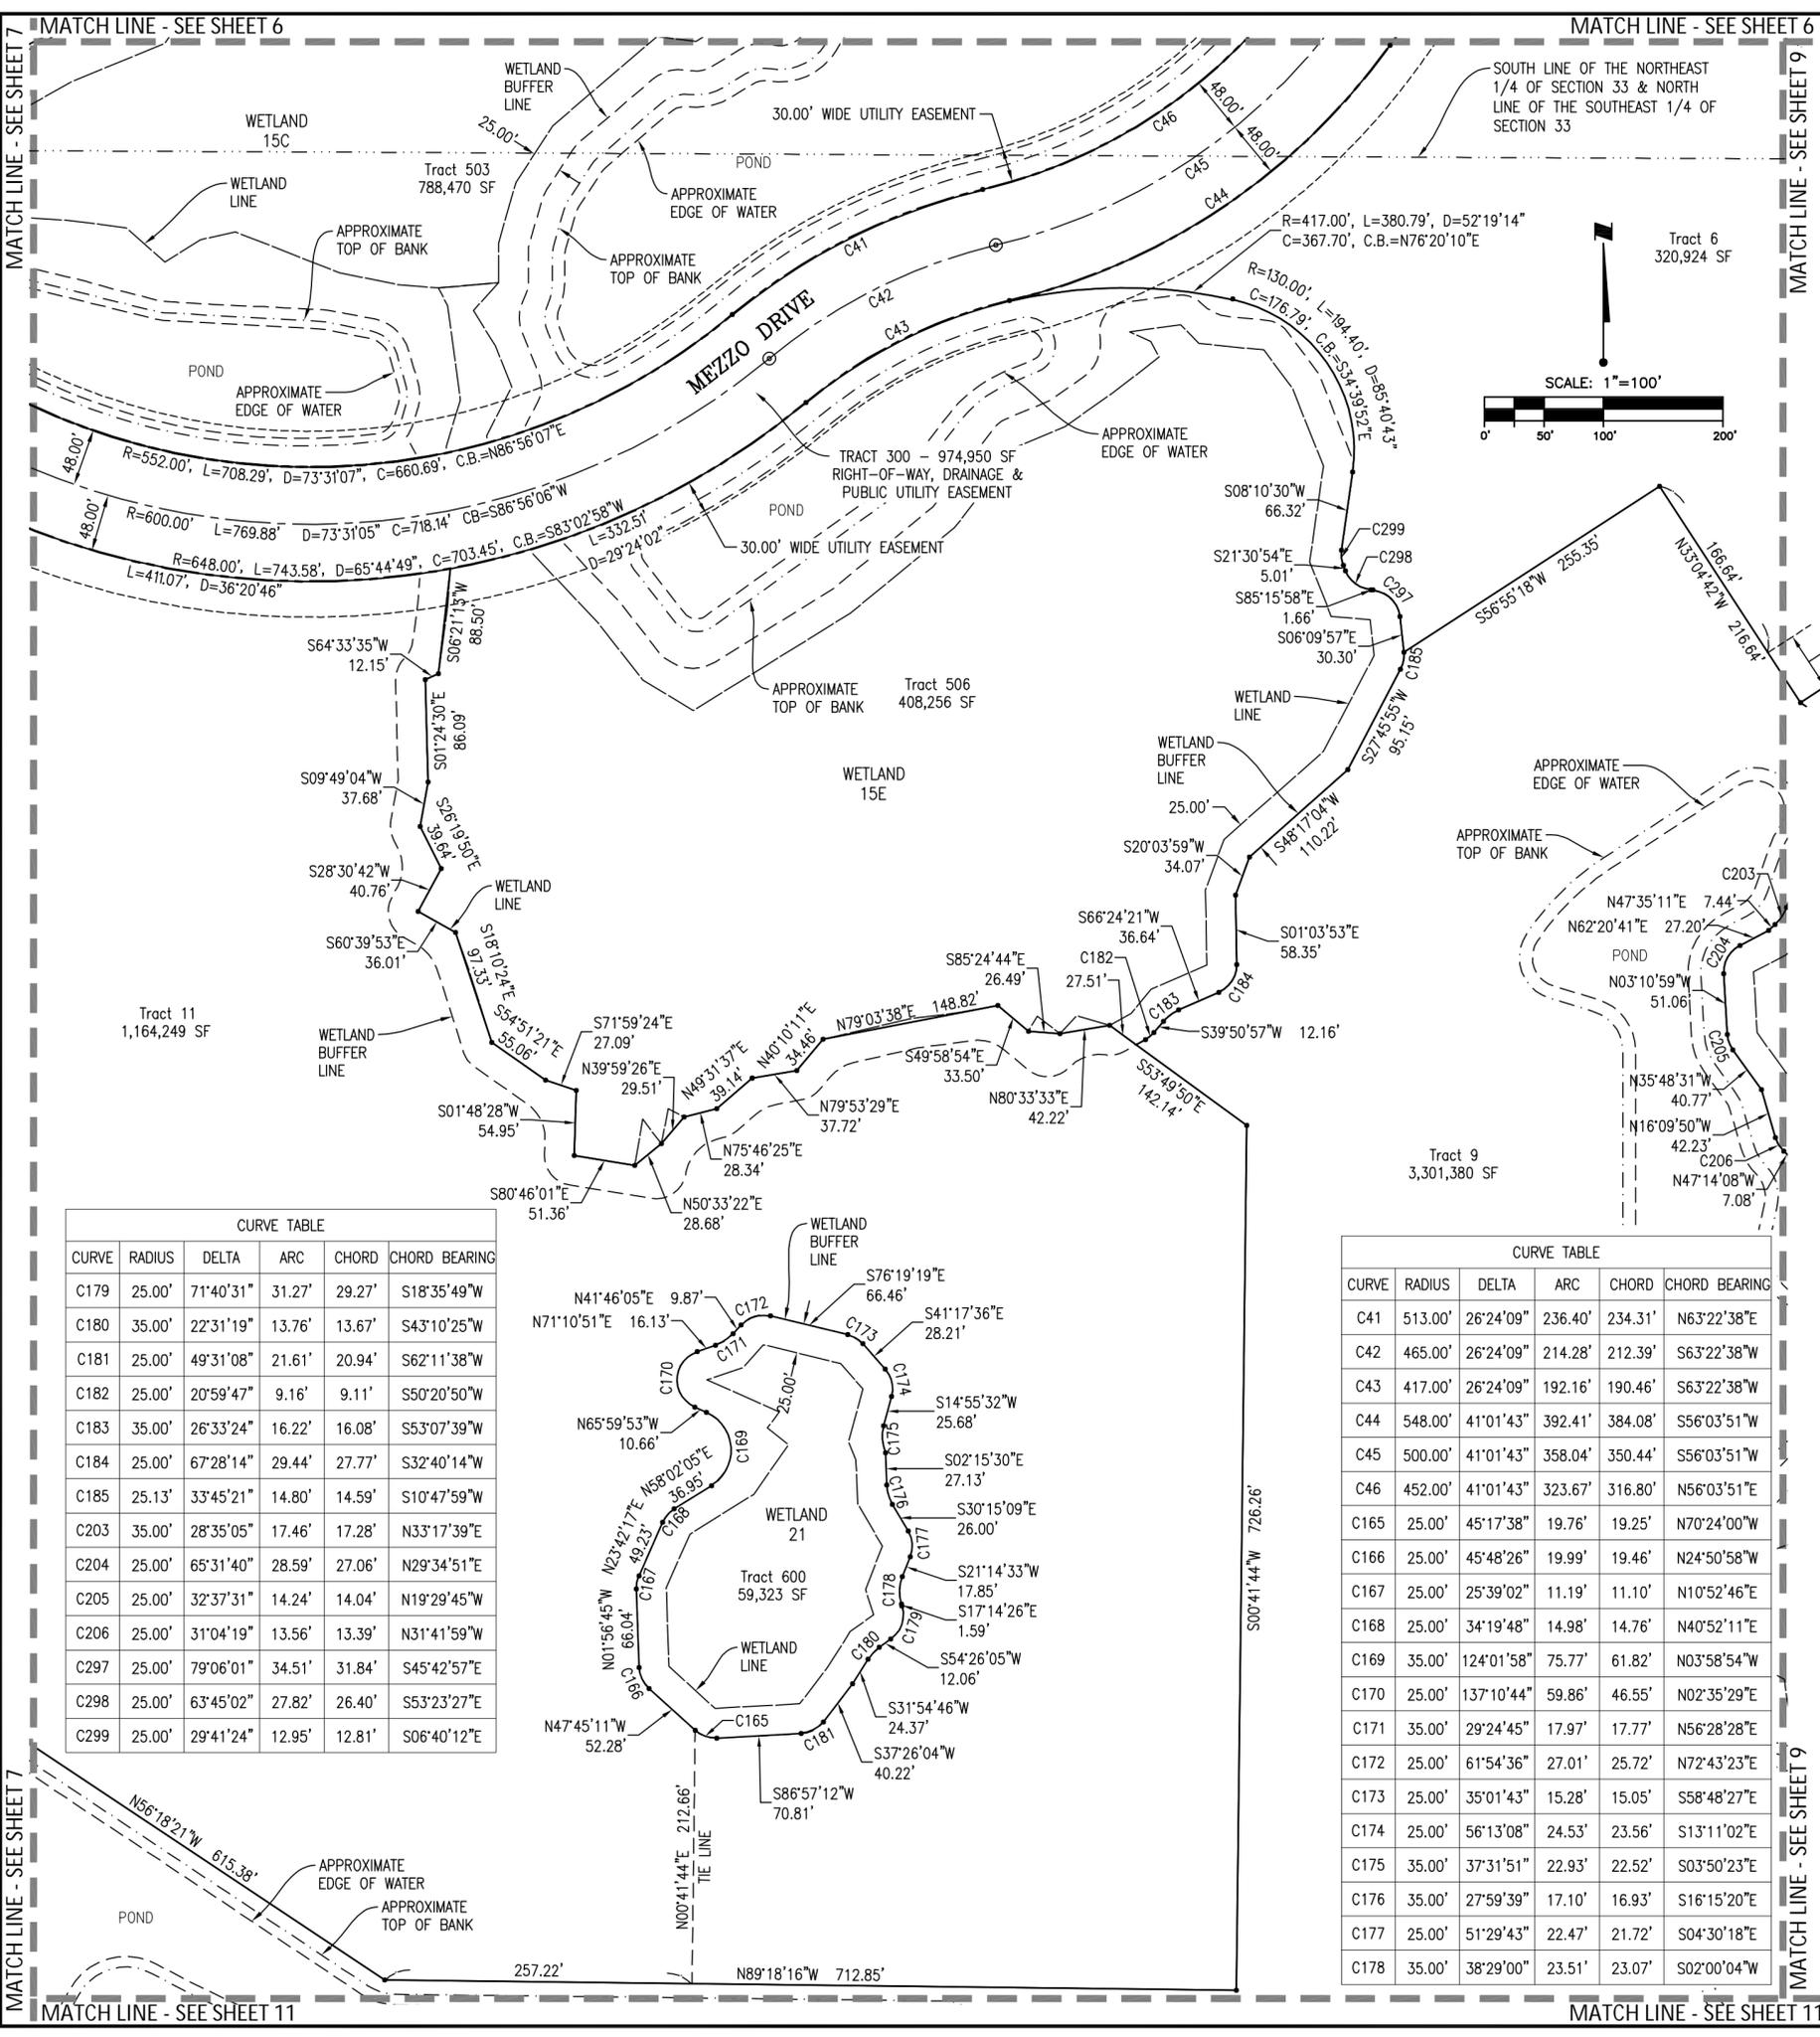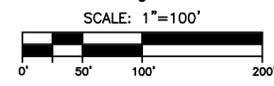

| CURVE TABLE | | | | | |
|-------------|--------|-----------|--------|--------|---------------|
| CURVE | RADIUS | DELTA | ARC | CHORD | CHORD BEARING |
| C179 | 25.00' | 71°40'31" | 31.27' | 29.27' | S18°35'49"W |
| C180 | 35.00' | 22°31'19" | 13.76' | 13.67' | S43°10'25"W |
| C181 | 25.00' | 49°31'08" | 21.61' | 20.94' | S62°11'38"W |
| C182 | 25.00' | 20°59'47" | 9.16' | 9.11' | S50°20'50"W |
| C183 | 35.00' | 26°33'24" | 16.22' | 16.08' | S53°07'39"W |
| C184 | 25.00' | 67°28'14" | 29.44' | 27.77' | S32°40'14"W |
| C185 | 25.13' | 33°45'21" | 14.80' | 14.59' | S10°47'59"W |
| C203 | 35.00' | 28°35'05" | 17.46' | 17.28' | N33°17'39"E |
| C204 | 25.00' | 65°31'40" | 28.59' | 27.06' | N29°34'51"E |
| C205 | 25.00' | 32°37'31" | 14.24' | 14.04' | N19°29'45"W |
| C206 | 25.00' | 31°04'19" | 13.56' | 13.39' | N31°41'59"W |
| C297 | 25.00' | 79°06'01" | 34.51' | 31.84' | S45°42'57"E |
| C298 | 25.00' | 63°45'02" | 27.82' | 26.40' | S53°23'27"E |
| C299 | 25.00' | 29°41'24" | 12.95' | 12.81' | S06°40'12"E |

| CURVE TABLE | | | | | |
|-------------|---------|------------|---------|---------|---------------|
| CURVE | RADIUS | DELTA | ARC | CHORD | CHORD BEARING |
| C41 | 513.00' | 26°24'09" | 236.40' | 234.31' | N63°22'38"E |
| C42 | 465.00' | 26°24'09" | 214.28' | 212.39' | S63°22'38"W |
| C43 | 417.00' | 26°24'09" | 192.16' | 190.46' | S63°22'38"W |
| C44 | 548.00' | 41°01'43" | 392.41' | 384.08' | S56°03'51"W |
| C45 | 500.00' | 41°01'43" | 358.04' | 350.44' | S56°03'51"W |
| C46 | 452.00' | 41°01'43" | 323.67' | 316.80' | N56°03'51"E |
| C165 | 25.00' | 45°17'38" | 19.76' | 19.25' | N70°24'00"W |
| C166 | 25.00' | 45°48'26" | 19.99' | 19.46' | N24°50'58"W |
| C167 | 25.00' | 25°39'02" | 11.19' | 11.10' | N10°52'46"E |
| C168 | 25.00' | 34°19'48" | 14.98' | 14.76' | N40°52'11"E |
| C169 | 35.00' | 124°01'58" | 75.77' | 61.82' | N03°58'54"W |
| C170 | 25.00' | 137°10'44" | 59.86' | 46.55' | N02°35'29"E |
| C171 | 35.00' | 29°24'45" | 17.97' | 17.77' | N56°28'28"E |
| C172 | 25.00' | 61°54'36" | 27.01' | 25.72' | N72°43'23"E |
| C173 | 25.00' | 35°01'43" | 15.28' | 15.05' | S58°48'27"E |
| C174 | 25.00' | 56°13'08" | 24.53' | 23.56' | S13°11'02"E |
| C175 | 35.00' | 37°31'51" | 22.93' | 22.52' | S03°50'23"E |
| C176 | 35.00' | 27°59'39" | 17.10' | 16.93' | S16°15'20"E |
| C177 | 25.00' | 51°29'43" | 22.47' | 21.72' | S04°30'18"E |
| C178 | 35.00' | 38°29'00" | 23.51' | 23.07' | S02°00'04"W |

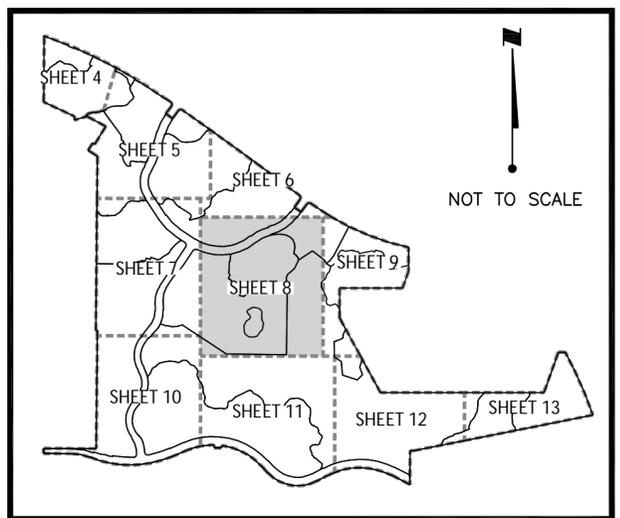

WELLEN PARK VILLAGE E



A SUBDIVISION IN SECTIONS 33 & 34, TOWNSHIP 39 SOUTH, RANGE 20 EAST & SECTION 4, TOWNSHIP 40 SOUTH, RANGE 20 EAST, CITY OF NORTH PORT, SARASOTA COUNTY, FLORIDA

LEGEND:

- = ANGLE POINT
- = BENCHMARK
- = PERMANENT REFERENCE MONUMENT, 5/8" IRON ROD SET (PRM LB#7866)
- = PERMANENT REFERENCE MONUMENT (PRM) 4"x4" CONCRETE MONUMENT SET (PRM LB #7866)
- = PERMANENT REFERENCE MONUMENT (PRM) 4"x4" PERMANENT REFERENCE MONUMENT (PRM) CONCRETE MONUMENT (LB #7866 UNLESS OTHERWISE NOTED)
- = PERMANENT CONTROL POINT (PCP) P.K. NAIL & DISK (PCP LB#7866) 5/8" CAPPED IRON ROD SET (PCP LB#7866) WHEN LOCATED IN PERVIOUS AREAS
- = PERMANENT CONTROL POINT FOUND (PCP) P.K. NAIL & DISK (LB#043 UNLESS OTHERWISE NOTED)
- = 5/8" CAPPED IRON ROD SET (LB#7866)
- = FOUND CAPPED IRON ROD (AS NOTED)
- DNR DOC. = DEPARTMENT OF NATURAL RESOURCES DOCUMENT
- NAD83/90 = NORTH AMERICAN DATUM OF 1983-1990 ADJUSTMENT
- LB# = LICENSED BUSINESS NUMBER
- SF = AREA OF LOT IN SQUARE FEET
- (R) = RADIAL LINE
- (R) = LINE RADIAL TO CURVE IN DIRECTION OF
- D = CENTRAL ANGLE
- L = ARC LENGTH OF CURVE
- R = RADIUS
- C = CHORD DISTANCE
- CB = CHORD BRG. (BEARING)
- L# = LINE # (SEE LINE TABLE)
- C# = CURVE # (SEE CURVE TABLE)
- ORB = OFFICIAL RECORD BOOK
- PG = PAGE
- aka = ALSO KNOWN AS
- (OA) = OVERALL
- U.E. = UTILITY EASEMENT
- TRT = TRACT
- ORI = OFFICIAL RECORDS INSTRUMENT NUMBER
- LWRSD = LAKEWOOD RANCH STEWARDSHIP DISTRICT


| CURVE TABLE | | | | | |
|-------------|----------|------------|----------|----------|---------------|
| CURVE | RADIUS | DELTA | ARC | CHORD | CHORD BEARING |
| C12 | 3011.73' | 23°25'45" | 1231.54' | 1222.98' | S66°05'24"E |
| C24 | 35.00' | 15°00'06" | 9.16' | 9.14' | N31°05'27"E |
| C25 | 35.00' | 37°42'31" | 23.03' | 22.62' | N04°44'08"E |
| C26 | 25.00' | 25°16'44" | 11.03' | 10.94' | N01°28'46"W |
| C27 | 35.00' | 62°16'49" | 38.04' | 36.20' | N72°00'48"E |
| C28 | 25.00' | 56°08'32" | 24.50' | 23.53' | N68°56'39"E |
| C99 | 250.00' | 30°38'10" | 133.68' | 132.09' | N41°36'13"E |
| C186 | 300.00' | 30°38'10" | 160.41' | 158.51' | S41°36'13"W |
| C187 | 35.00' | 40°48'03" | 24.92' | 24.40' | S29°05'17"E |
| C188 | 25.00' | 16°26'42" | 7.18' | 7.15' | S16°54'36"E |
| C189 | 25.00' | 34°22'27" | 15.00' | 14.77' | S41°00'40"E |
| C190 | 25.00' | 21°50'21" | 9.53' | 9.47' | S69°07'04"E |
| C191 | 35.00' | 11°40'29" | 7.13' | 7.12' | S74°12'00"E |
| C192 | 35.00' | 52°07'42" | 31.84' | 30.76' | S83°14'07"E |
| C193 | 25.00' | 40°16'25" | 17.57' | 17.21' | S77°18'28"E |
| C194 | 25.00' | 21°16'18" | 9.28' | 9.23' | N71°55'10"E |
| C195 | 35.00' | 74°15'25" | 45.36' | 42.25' | S81°35'17"E |
| C196 | 25.00' | 107°26'04" | 46.88' | 40.31' | N81°49'24"E |
| C197 | 25.00' | 30°57'03" | 13.50' | 13.34' | N12°37'50"E |
| C198 | 35.00' | 22°35'44" | 13.80' | 13.71' | N08°27'11"E |
| C199 | 35.00' | 33°54'29" | 20.71' | 20.41' | N36°42'17"E |
| C200 | 25.00' | 72°26'57" | 31.61' | 29.55' | N17°26'03"E |
| C201 | 35.00' | 64°24'17" | 39.34' | 37.30' | N13°24'43"E |
| C202 | 25.00' | 26°36'45" | 11.61' | 11.51' | N32°18'29"E |
| C207 | 35.00' | 58°54'45" | 35.99' | 34.42' | N17°46'46"W |
| C208 | 25.00' | 80°24'08" | 35.08' | 32.27' | N28°31'27"W |
| C209 | 25.00' | 70°14'21" | 30.65' | 28.76' | S76°09'18"W |
| C210 | 35.00' | 110°52'29" | 67.73' | 57.65' | N83°31'39"W |
| C300 | 25.00' | 89°03'24" | 38.86' | 35.06' | N18°14'34"W |
| C301 | 25.00' | 89°03'24" | 38.86' | 35.06' | N70°48'50"E |

| LINE TABLE | | |
|------------|-------------|----------|
| LINE | BEARING | DISTANCE |
| L20 | S00°16'02"W | 284.07' |
| L21 | S19°42'14"W | 210.88' |
| L22 | S00°01'26"W | 355.39' |

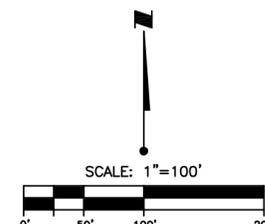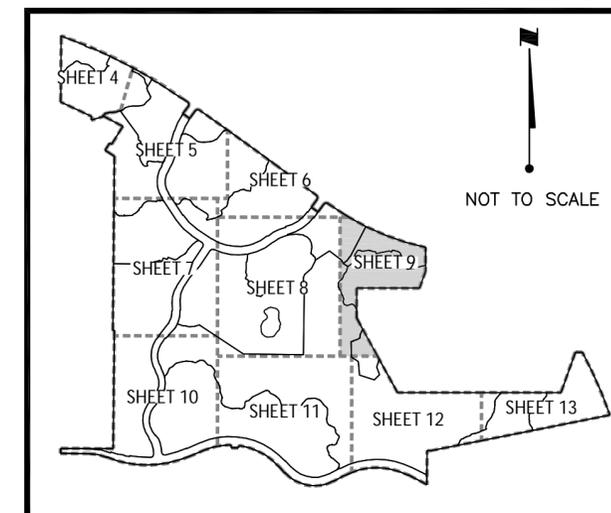

Stantec

6900 Professional Parkway East, Sarasota, FL 34240-8414
Phone 941-907-6900 • Fax 941-907-6910
Certificate of Authorization #27013 • www.stantec.com
Licensed Business Number 7866

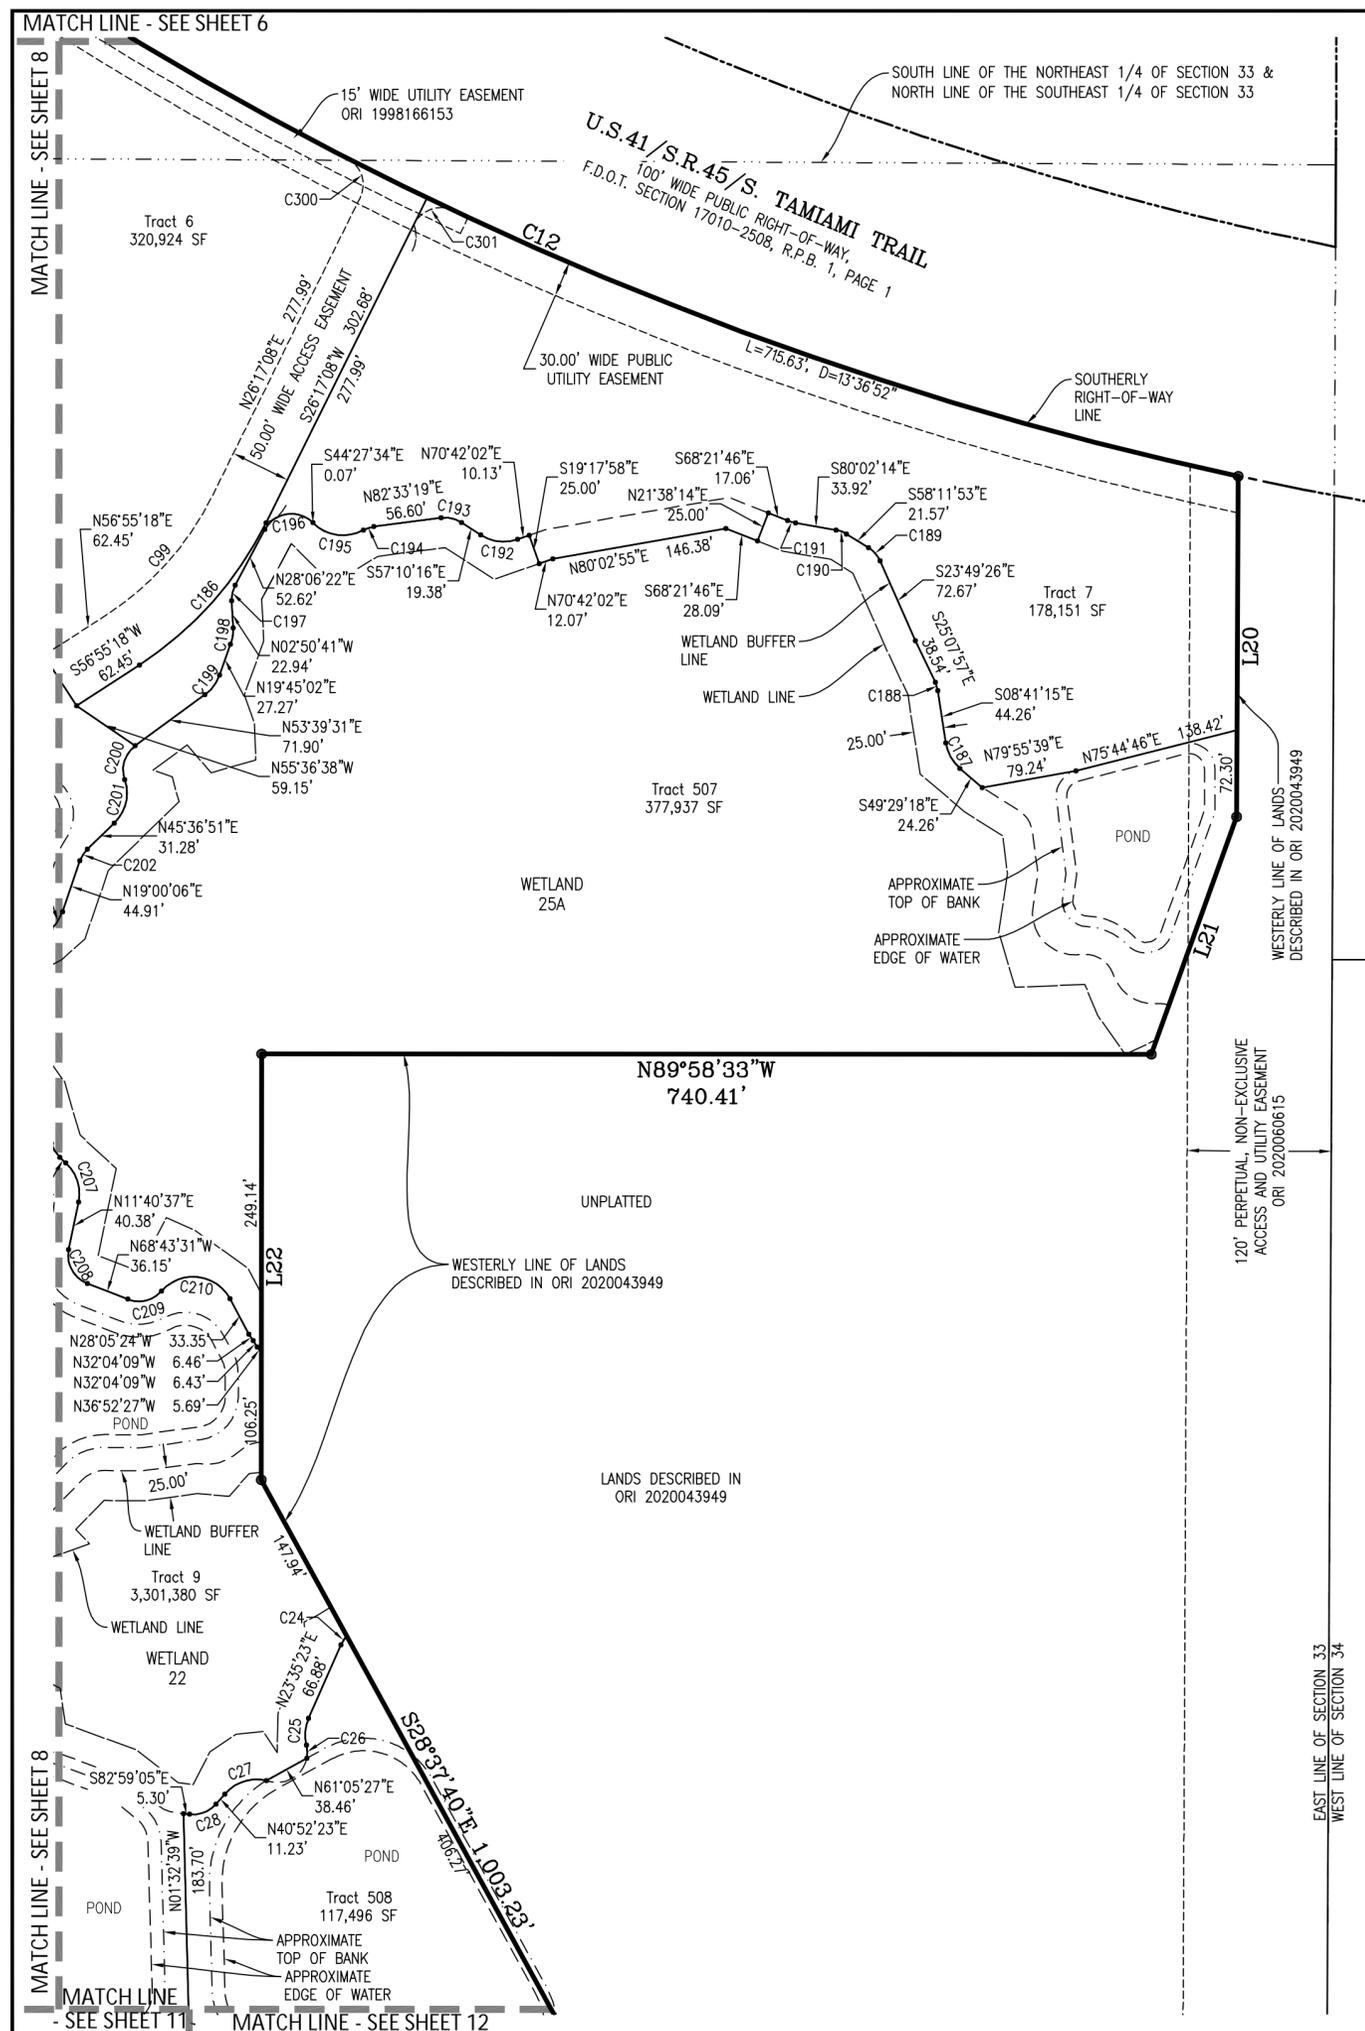

WELLEN PARK VILLAGE E

A SUBDIVISION IN SECTIONS 33 & 34, TOWNSHIP 39 SOUTH, RANGE 20 EAST & SECTION 4, TOWNSHIP 40 SOUTH, RANGE 20 EAST, CITY OF NORTH PORT, SARASOTA COUNTY, FLORIDA

| CURVE TABLE | | | | | |
|-------------|---------|-----------|---------|---------|---------------|
| CURVE | RADIUS | DELTA | ARC | CHORD | CHORD BEARING |
| C14 | 820.00' | 55°14'58" | 790.71' | 760.43' | S89°34'17"W |
| C15 | 475.00' | 75°45'56" | 628.12' | 583.34' | N80°10'14"W |
| C16 | 775.00' | 38°33'59" | 521.66' | 511.87' | N61°34'16"W |
| C17 | 25.00' | 99°08'45" | 43.26' | 38.06' | S49°34'22"W |
| C18 | 25.00' | 90°49'28" | 39.63' | 35.61' | N45°24'43"W |
| C19 | 775.00' | 22°35'00" | 305.47' | 303.50' | S77°53'02"W |
| C226 | 25.00' | 30°20'13" | 13.24' | 13.08' | S14°45'19"E |
| C227 | 25.00' | 22°28'05" | 9.80' | 9.74' | S10°49'16"E |
| C228 | 25.00' | 39°11'32" | 17.10' | 16.77' | S02°27'32"E |
| C229 | 35.00' | 28°07'46" | 17.18' | 17.01' | S03°04'20"W |




| CURVE TABLE | | | | | |
|-------------|--------|-----------|--------|--------|---------------|
| CURVE | RADIUS | DELTA | ARC | CHORD | CHORD BEARING |
| C230 | 35.00' | 54°29'50" | 33.29' | 32.05' | S38°14'28"E |
| C231 | 35.00' | 3°26'11" | 2.10' | 2.10' | S67°12'28"E |
| C232 | 35.00' | 21°36'00" | 13.19' | 13.12' | S80°57'00"E |
| C233 | 25.00' | 37°55'44" | 16.55' | 16.25' | S72°47'08"E |
| C234 | 35.00' | 96°13'53" | 58.78' | 52.11' | N78°03'48"E |
| C235 | 35.00' | 34°03'14" | 20.80' | 20.50' | N12°55'14"E |
| C236 | 25.00' | 81°15'59" | 35.46' | 32.56' | N36°31'36"E |
| C237 | 35.00' | 45°01'17" | 27.50' | 26.80' | N54°38'57"E |
| C238 | 25.00' | 32°17'04" | 14.09' | 13.90' | N48°16'51"E |
| C239 | 25.00' | 81°19'30" | 35.48' | 32.58' | S76°44'28"E |

| CURVE TABLE | | | | | |
|-------------|--------|-----------|--------|--------|---------------|
| CURVE | RADIUS | DELTA | ARC | CHORD | CHORD BEARING |
| C240 | 35.00' | 30°49'15" | 18.83' | 18.60' | S51°29'20"E |
| C241 | 25.00' | 24°05'23" | 10.51' | 10.43' | S54°51'17"E |
| C242 | 25.00' | 25°00'10" | 10.91' | 10.82' | S30°18'31"E |
| C243 | 25.00' | 8°59'45" | 3.93' | 3.92' | S13°18'33"E |
| C244 | 35.00' | 44°46'46" | 27.35' | 26.66' | S31°12'04"E |
| C245 | 35.00' | 46°47'47" | 28.59' | 27.80' | S76°59'21"E |
| C246 | 25.00' | 66°55'56" | 29.20' | 27.57' | S66°55'17"E |
| C247 | 35.00' | 85°33'26" | 52.26' | 47.54' | S76°14'02"E |
| C248 | 35.00' | 37°03'03" | 22.63' | 22.24' | N52°57'45"E |
| C249 | 25.00' | 9°39'01" | 4.21' | 4.21' | N36°05'40"E |

| CURVE TABLE | | | | | |
|-------------|--------|-----------|--------|--------|---------------|
| CURVE | RADIUS | DELTA | ARC | CHORD | CHORD BEARING |
| C250 | 25.00' | 47°16'35" | 20.63' | 20.05' | N64°33'28"E |
| C251 | 25.00' | 18°28'12" | 8.06' | 8.02' | S82°34'08"E |
| C252 | 25.00' | 36°38'29" | 15.99' | 15.72' | S55°00'48"E |
| C253 | 35.00' | 10°04'40" | 6.16' | 6.15' | S41°43'53"E |
| C254 | 25.00' | 44°32'16" | 19.43' | 18.95' | S24°30'05"E |
| C255 | 25.00' | 17°55'08" | 7.82' | 7.79' | S06°43'37"W |
| C256 | 35.00' | 27°31'20" | 16.81' | 16.65' | S01°55'30"W |
| C257 | 35.00' | 45°59'01" | 28.09' | 27.34' | S34°49'41"E |
| C258 | 35.00' | 8°03'04" | 4.92' | 4.91' | S61°50'43"E |
| C259 | 25.00' | 73°22'45" | 32.02' | 29.87' | S29°10'53"E |

| LINE TABLE | | |
|------------|-------------|----------|
| LINE | BEARING | DISTANCE |
| L27 | S61°56'48"W | 141.90' |
| L28 | N42°17'17"W | 103.79' |
| L29 | N90°00'00"W | 80.00' |
| L30 | N00°00'00"E | 9.46' |

- LEGEND:
- = ANGLE POINT
 - = BENCHMARK
 - = PERMANENT REFERENCE MONUMENT, 5/8" IRON ROD SET (PRM LB#7866)
 - = PERMANENT REFERENCE MONUMENT (PRM) 4"x4" CONCRETE MONUMENT SET (PRM LB #7866)
 - = PERMANENT REFERENCE MONUMENT (PRM) 4"x4" PERMANENT REFERENCE MONUMENT (PRM) CONCRETE MONUMENT (LB #7866 UNLESS OTHERWISE NOTED)
 - = PERMANENT CONTROL POINT (PCP) P.K. NAIL & DISK (PCP LB#7866) 5/8" CAPPED IRON ROD SET (PCP LB#7866) WHEN LOCATED IN PERVIOUS AREAS
 - = PERMANENT CONTROL POINT FOUND (PCP) P.K. NAIL & DISK (LB#043 UNLESS OTHERWISE NOTED)
 - = 5/8" CAPPED IRON ROD SET (LB#7866)
 - = FOUND CAPPED IRON ROD (AS NOTED)
 - DNR DOC. = DEPARTMENT OF NATURAL RESOURCES DOCUMENT
 - NAD83/90 = NORTH AMERICAN DATUM OF 1983-1990 ADJUSTMENT
 - LB# = LICENSED BUSINESS NUMBER
 - SF = AREA OF LOT IN SQUARE FEET
 - (R) = RADIAL LINE
 - (R) = LINE RADIAL TO CURVE IN DIRECTION OF
 - D = CENTRAL ANGLE
 - L = ARC LENGTH OF CURVE
 - R = RADIUS
 - C = CHORD DISTANCE
 - CB = CHORD BRG. (BEARING)
 - L# = LINE # (SEE LINE TABLE)
 - C# = CURVE # (SEE CURVE TABLE)
 - ORB = OFFICIAL RECORD BOOK
 - PG = PAGE
 - aka = ALSO KNOWN AS
 - (OA) = OVERALL
 - U.E. = UTILITY EASEMENT
 - TRT = TRACT
 - ORI = OFFICIAL RECORDS INSTRUMENT NUMBER
 - LWRSD = LAKEWOOD RANCH STEWARDSHIP DISTRICT

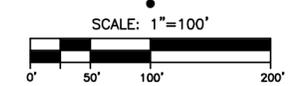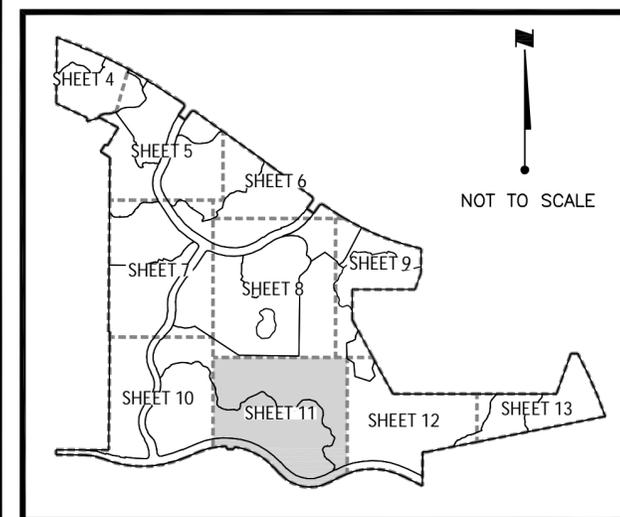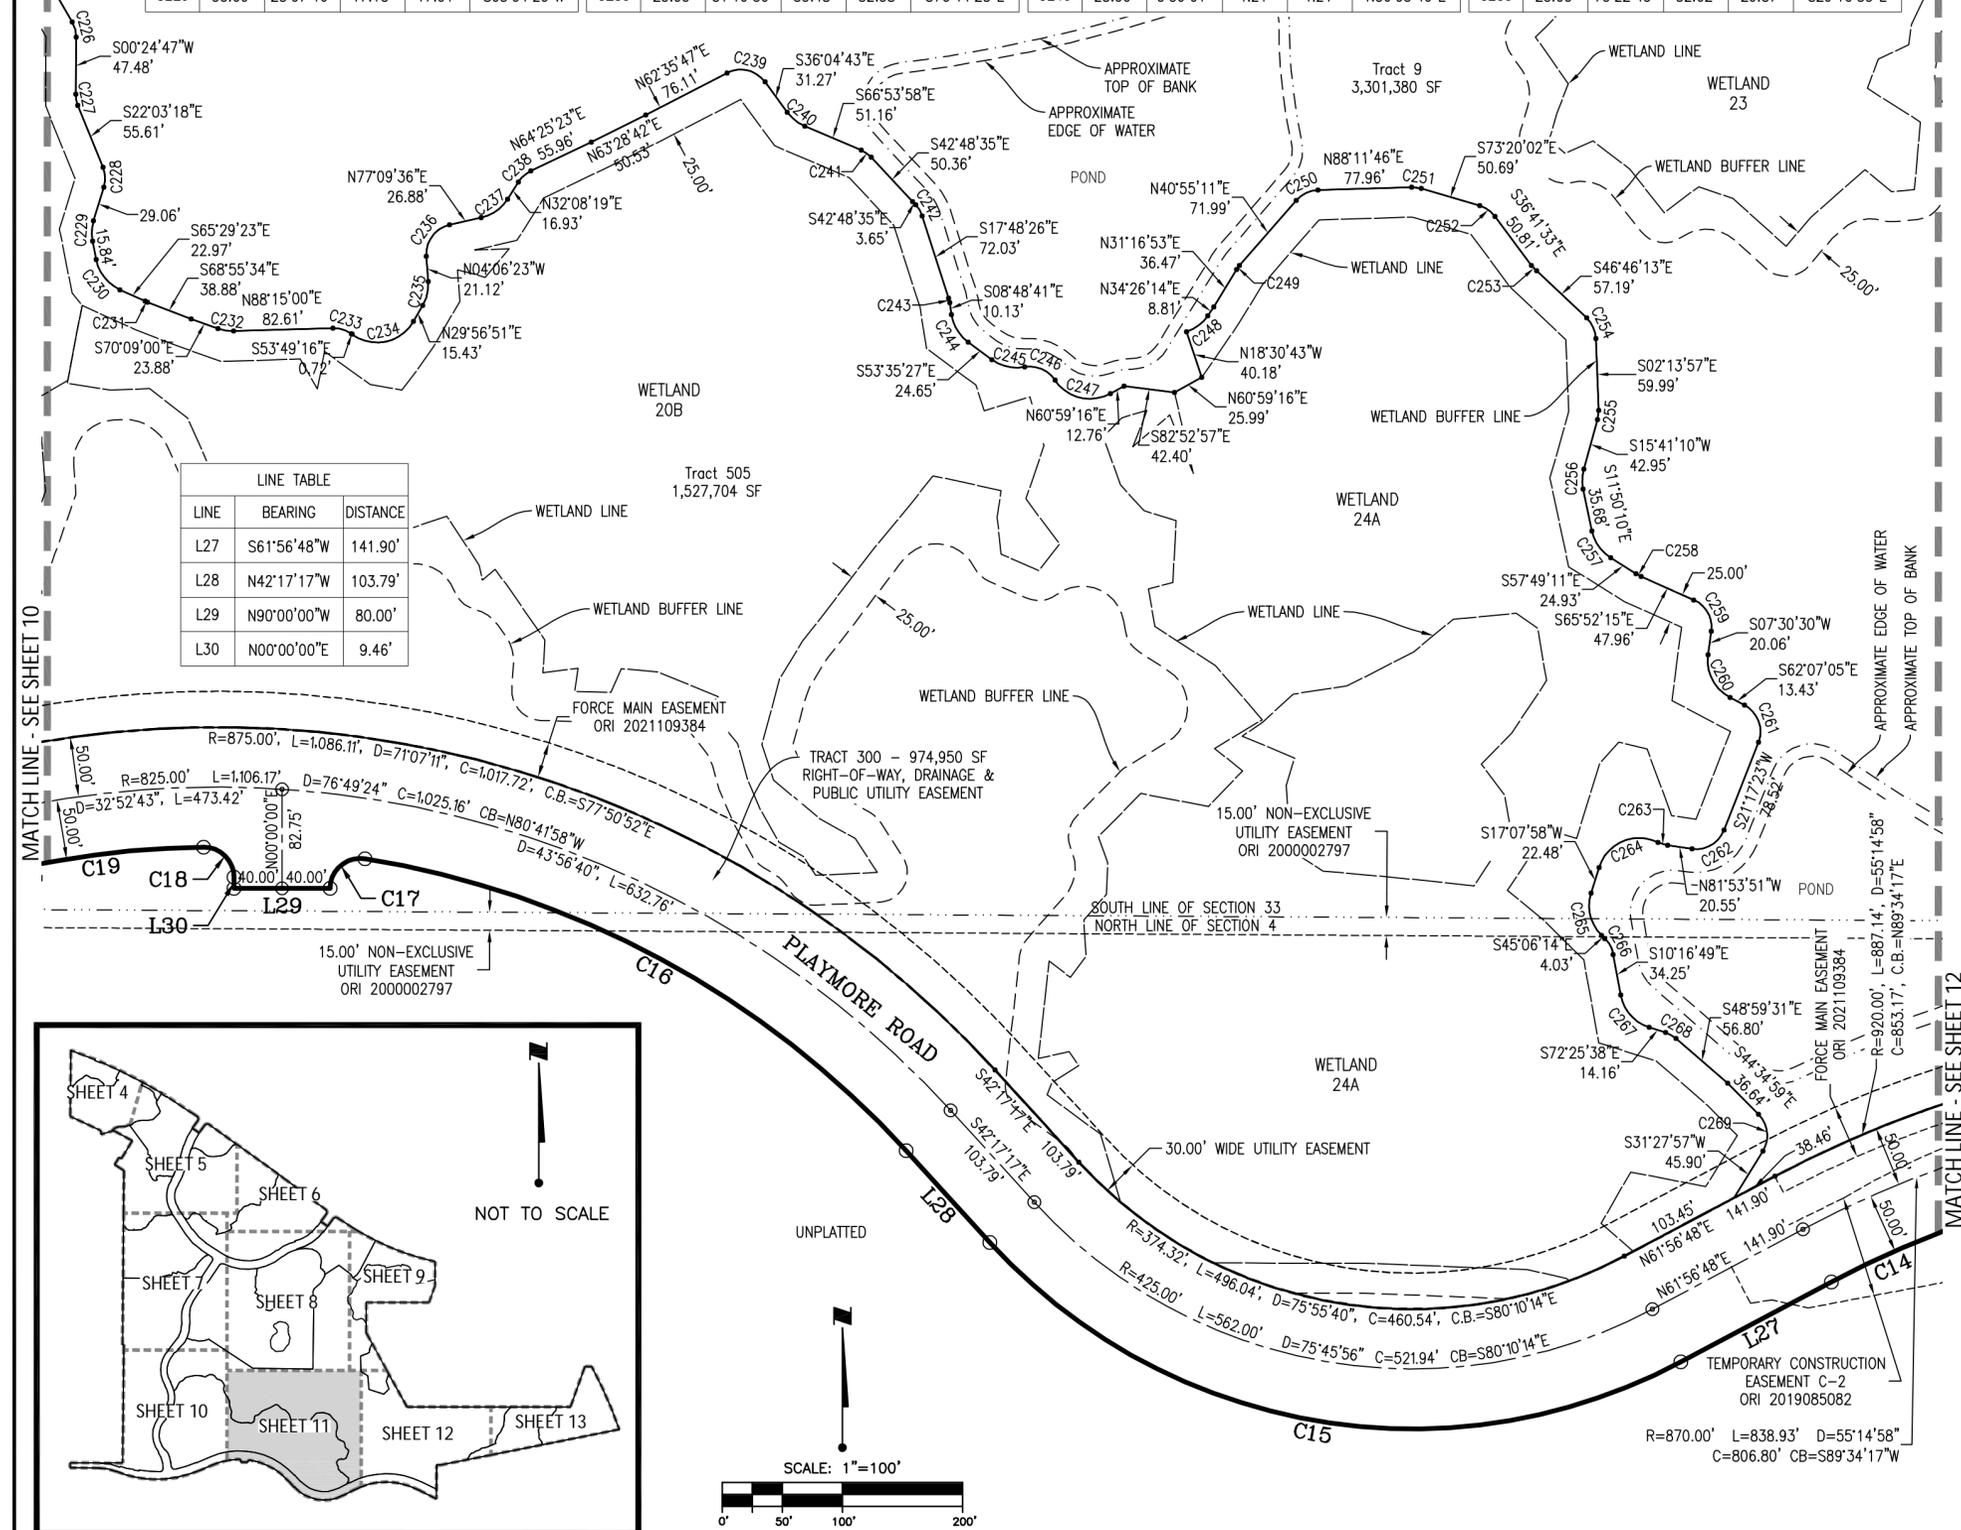

| CURVE TABLE | | | | | |
|-------------|--------|-----------|--------|--------|---------------|
| CURVE | RADIUS | DELTA | ARC | CHORD | CHORD BEARING |
| C260 | 35.00' | 69°37'34" | 42.53' | 39.96' | S27°18'18"E |
| C261 | 25.00' | 83°24'28" | 36.39' | 33.26' | S20°24'51"E |
| C262 | 25.00' | 76°48'46" | 33.52' | 31.06' | S59°41'46"W |
| C263 | 25.00' | 18°44'53" | 8.18' | 8.14' | N72°31'24"W |
| C264 | 35.00' | 99°43'05" | 60.91' | 53.51' | S66°59'30"W |
| C265 | 35.00' | 62°14'12" | 38.02' | 36.18' | S13°59'08"E |
| C266 | 25.00' | 34°49'25" | 15.19' | 14.96' | S27°41'32"E |
| C267 | 35.00' | 62°08'49" | 37.96' | 36.13' | S41°21'14"E |
| C268 | 25.00' | 23°26'07" | 10.23' | 10.15' | S60°42'35"E |
| C269 | 25.00' | 76°02'56" | 33.18' | 30.80' | S06°33'31"E |

WELLEN PARK VILLAGE E




A SUBDIVISION IN SECTIONS 33 & 34, TOWNSHIP 39 SOUTH, RANGE 20 EAST & SECTION 4, TOWNSHIP 40 SOUTH, RANGE 20 EAST, CITY OF NORTH PORT, SARASOTA COUNTY, FLORIDA

LEGEND:

- = ANGLE POINT
- = BENCHMARK
- = PERMANENT REFERENCE MONUMENT, 5/8" IRON ROD SET (PRM LB#7866)
- = PERMANENT REFERENCE MONUMENT (PRM) 4"x4" CONCRETE MONUMENT SET (PRM LB #7866)
- = 4"x4" PERMANENT REFERENCE MONUMENT (PRM) CONCRETE MONUMENT (LB #7866 UNLESS OTHERWISE NOTED)
- = PERMANENT CONTROL POINT (PCP) P.K. NAIL & DISK (PCP LB#7866) 5/8" CAPPED IRON ROD SET (PCP LB#7866) WHEN LOCATED IN PERVIOUS AREAS
- = PERMANENT CONTROL POINT FOUND (PCP) P.K. NAIL & DISK (LB#043 UNLESS OTHERWISE NOTED)
- = 5/8" CAPPED IRON ROD SET (LB#7866)
- = FOUND CAPPED IRON ROD (AS NOTED)
- DNR DOC. = DEPARTMENT OF NATURAL RESOURCES DOCUMENT
- NAD83/90 = NORTH AMERICAN DATUM OF 1983-1990 ADJUSTMENT
- LB# = LICENSED BUSINESS NUMBER
- SF = AREA OF LOT IN SQUARE FEET
- (R) = RADIAL LINE
- (R) = LINE RADIAL TO CURVE IN DIRECTION OF
- D = CENTRAL ANGLE
- L = ARC LENGTH OF CURVE
- R = RADIUS
- C = CHORD DISTANCE
- CB = CHORD BRG. (BEARING)
- L# = LINE # (SEE LINE TABLE)
- C# = CURVE # (SEE CURVE TABLE)
- ORB = OFFICIAL RECORD BOOK
- PG = PAGE
- aka = ALSO KNOWN AS
- (OA) = OVERALL
- U.E. = UTILITY EASEMENT
- TRT = TRACT
- ORI = OFFICIAL RECORDS INSTRUMENT NUMBER
- LWRSD = LAKEWOOD RANCH STEWARDSHIP DISTRICT

| LINE TABLE | | |
|------------|-------------|----------|
| LINE | BEARING | DISTANCE |
| L24 | N89°39'52"W | 50.00' |
| L25 | S00°24'58"W | 402.20' |
| L26 | N62°48'14"W | 244.27' |

| CURVE TABLE | | | | | | |
|-------------|---------|-----------|---------|---------|---------------|--|
| CURVE | RADIUS | DELTA | ARC | CHORD | CHORD BEARING | |
| C14 | 820.00' | 55°14'58" | 790.71' | 760.43' | S89°34'17"W | |
| C270 | 25.00' | 63°16'24" | 27.61' | 26.23' | N45°36'35"E | |
| C271 | 35.00' | 26°58'23" | 16.48' | 16.33' | N63°45'35"E | |
| C272 | 25.00' | 28°42'36" | 12.53' | 12.40' | N64°37'41"E | |
| C273 | 35.00' | 36°14'32" | 22.14' | 21.77' | N60°51'43"E | |
| C274 | 25.00' | 40°03'12" | 17.48' | 17.12' | N62°46'04"E | |
| C275 | 35.00' | 8°17'31" | 5.07' | 5.06' | N78°38'54"E | |
| C276 | 35.00' | 11°28'18" | 7.01' | 7.00' | N68°45'59"E | |
| C277 | 25.00' | 7°05'33" | 3.09' | 3.09' | N66°34'37"E | |

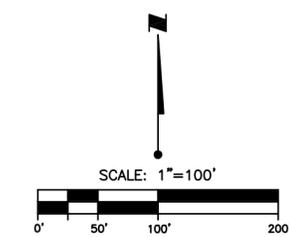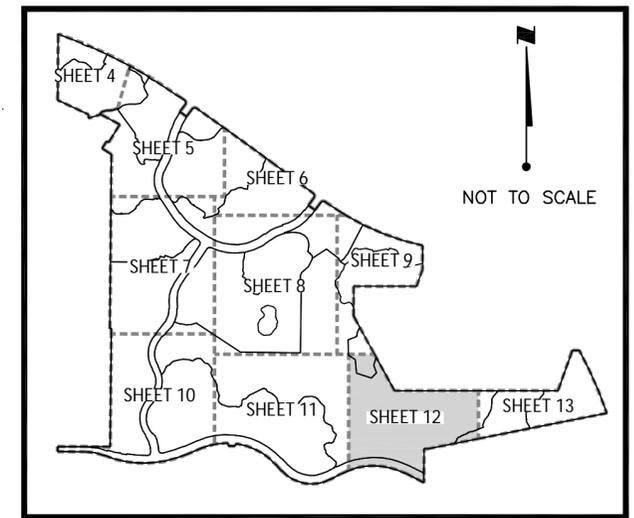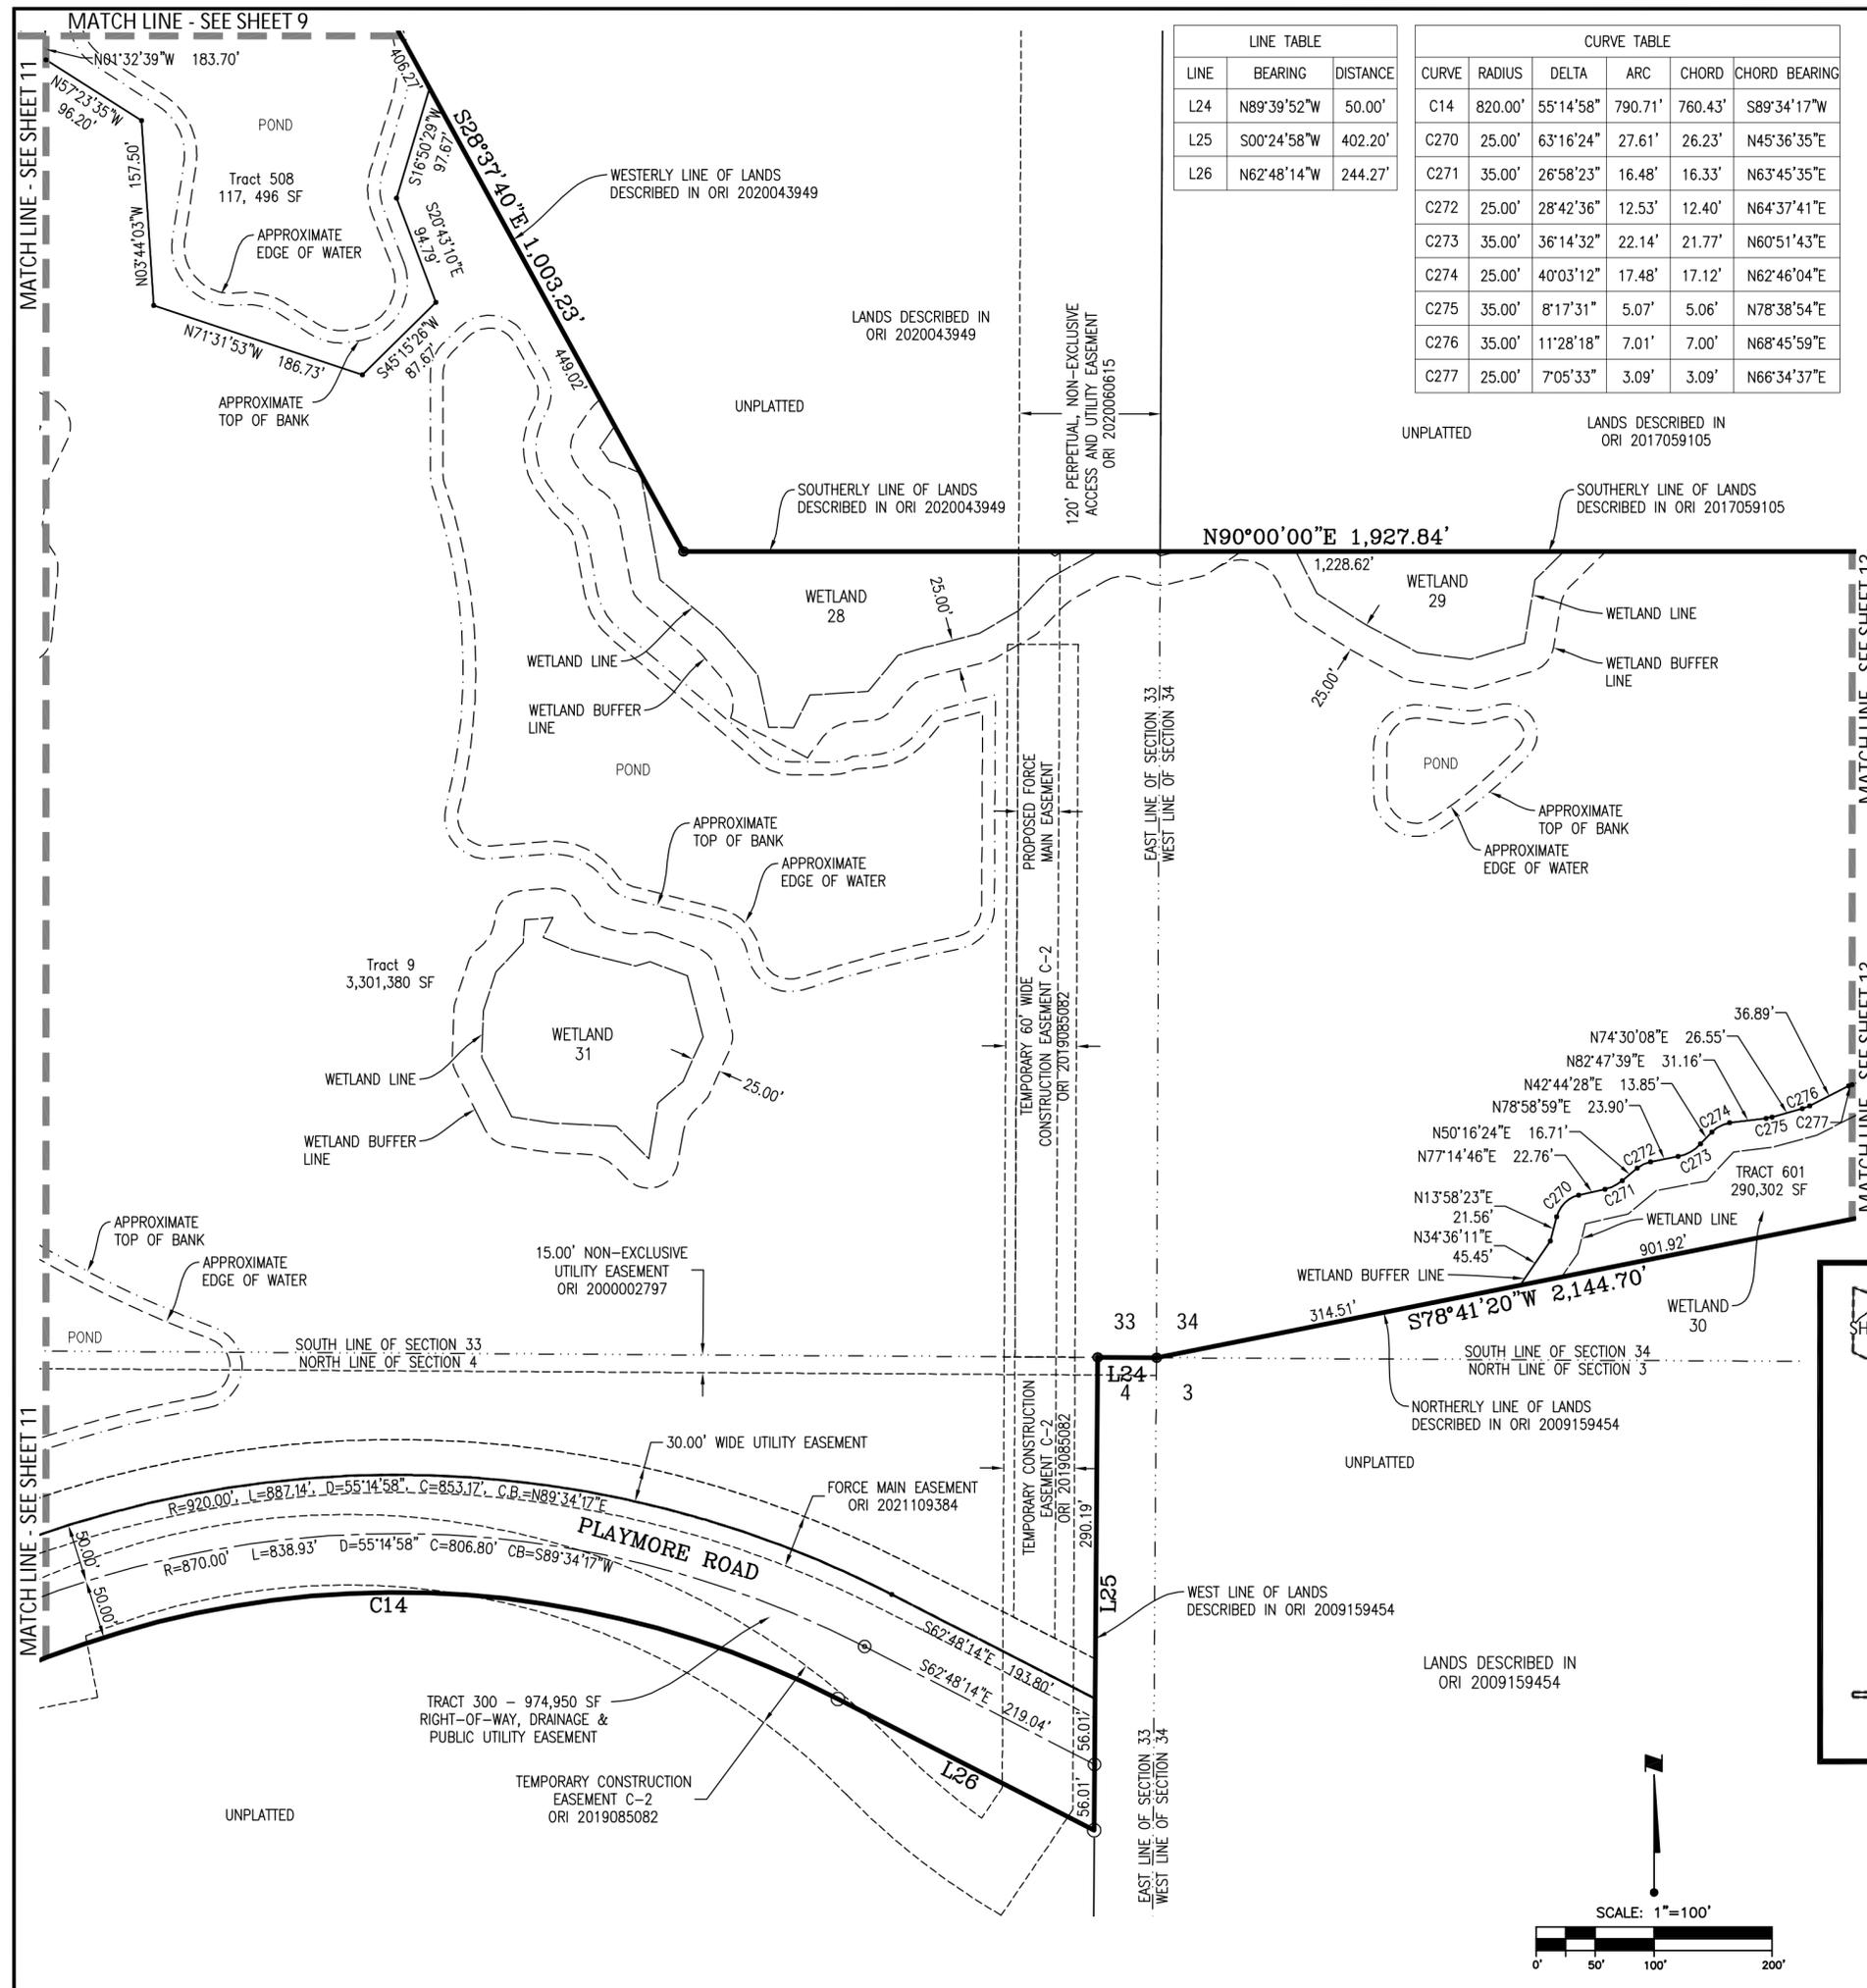


WELLEN PARK VILLAGE E

A SUBDIVISION IN SECTIONS 33 & 34, TOWNSHIP 39 SOUTH, RANGE 20 EAST & SECTION 4, TOWNSHIP 40 SOUTH, RANGE 20 EAST, CITY OF NORTH PORT, SARASOTA COUNTY, FLORIDA


LEGEND:

- = ANGLE POINT
- = BENCHMARK
- = PERMANENT REFERENCE MONUMENT, 5/8" IRON ROD SET (PRM LB#7866)
- = PERMANENT REFERENCE MONUMENT (PRM) 4"x4" CONCRETE MONUMENT SET (PRM LB #7866)
- = 4"x4" PERMANENT REFERENCE MONUMENT (PRM) CONCRETE MONUMENT (LB #7866 UNLESS OTHERWISE NOTED)
- = PERMANENT CONTROL POINT (PCP) P.K. NAIL & DISK (PCP LB#7866) 5/8" CAPPED IRON ROD SET (PCP LB#7866) WHEN LOCATED IN PVIOUS AREAS
- = PERMANENT CONTROL POINT FOUND (PCP) P.K. NAIL & DISK (LB#043 UNLESS OTHERWISE NOTED)
- = 5/8" CAPPED IRON ROD SET (LB#7866)
- = FOUND CAPPED IRON ROD (AS NOTED)
- DNR DOC. = DEPARTMENT OF NATURAL RESOURCES DOCUMENT
- NAD83/90 = NORTH AMERICAN DATUM OF 1983-1990 ADJUSTMENT
- LB# = LICENSED BUSINESS NUMBER
- SF = AREA OF LOT IN SQUARE FEET
- (R) = RADIAL LINE
- (R) = LINE RADIAL TO CURVE IN DIRECTION OF
- D = CENTRAL ANGLE
- L = ARC LENGTH OF CURVE
- R = RADIUS
- C = CHORD DISTANCE
- CB = CHORD BRG. (BEARING)
- L# = LINE # (SEE LINE TABLE)
- C# = CURVE # (SEE CURVE TABLE)
- ORB = OFFICIAL RECORD BOOK
- PG = PAGE
- aka = ALSO KNOWN AS
- (OA) = OVERALL
- U.E. = UTILITY EASEMENT
- TRT = TRACT
- ORI = OFFICIAL RECORDS INSTRUMENT NUMBER
- LWRSD = LAKEWOOD RANCH STEWARDSHIP DISTRICT

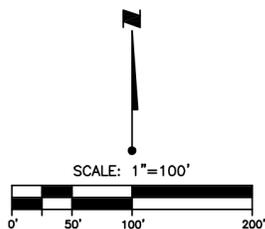

MATCH LINE - SEE SHEET 12

MATCH LINE - SEE SHEET 12

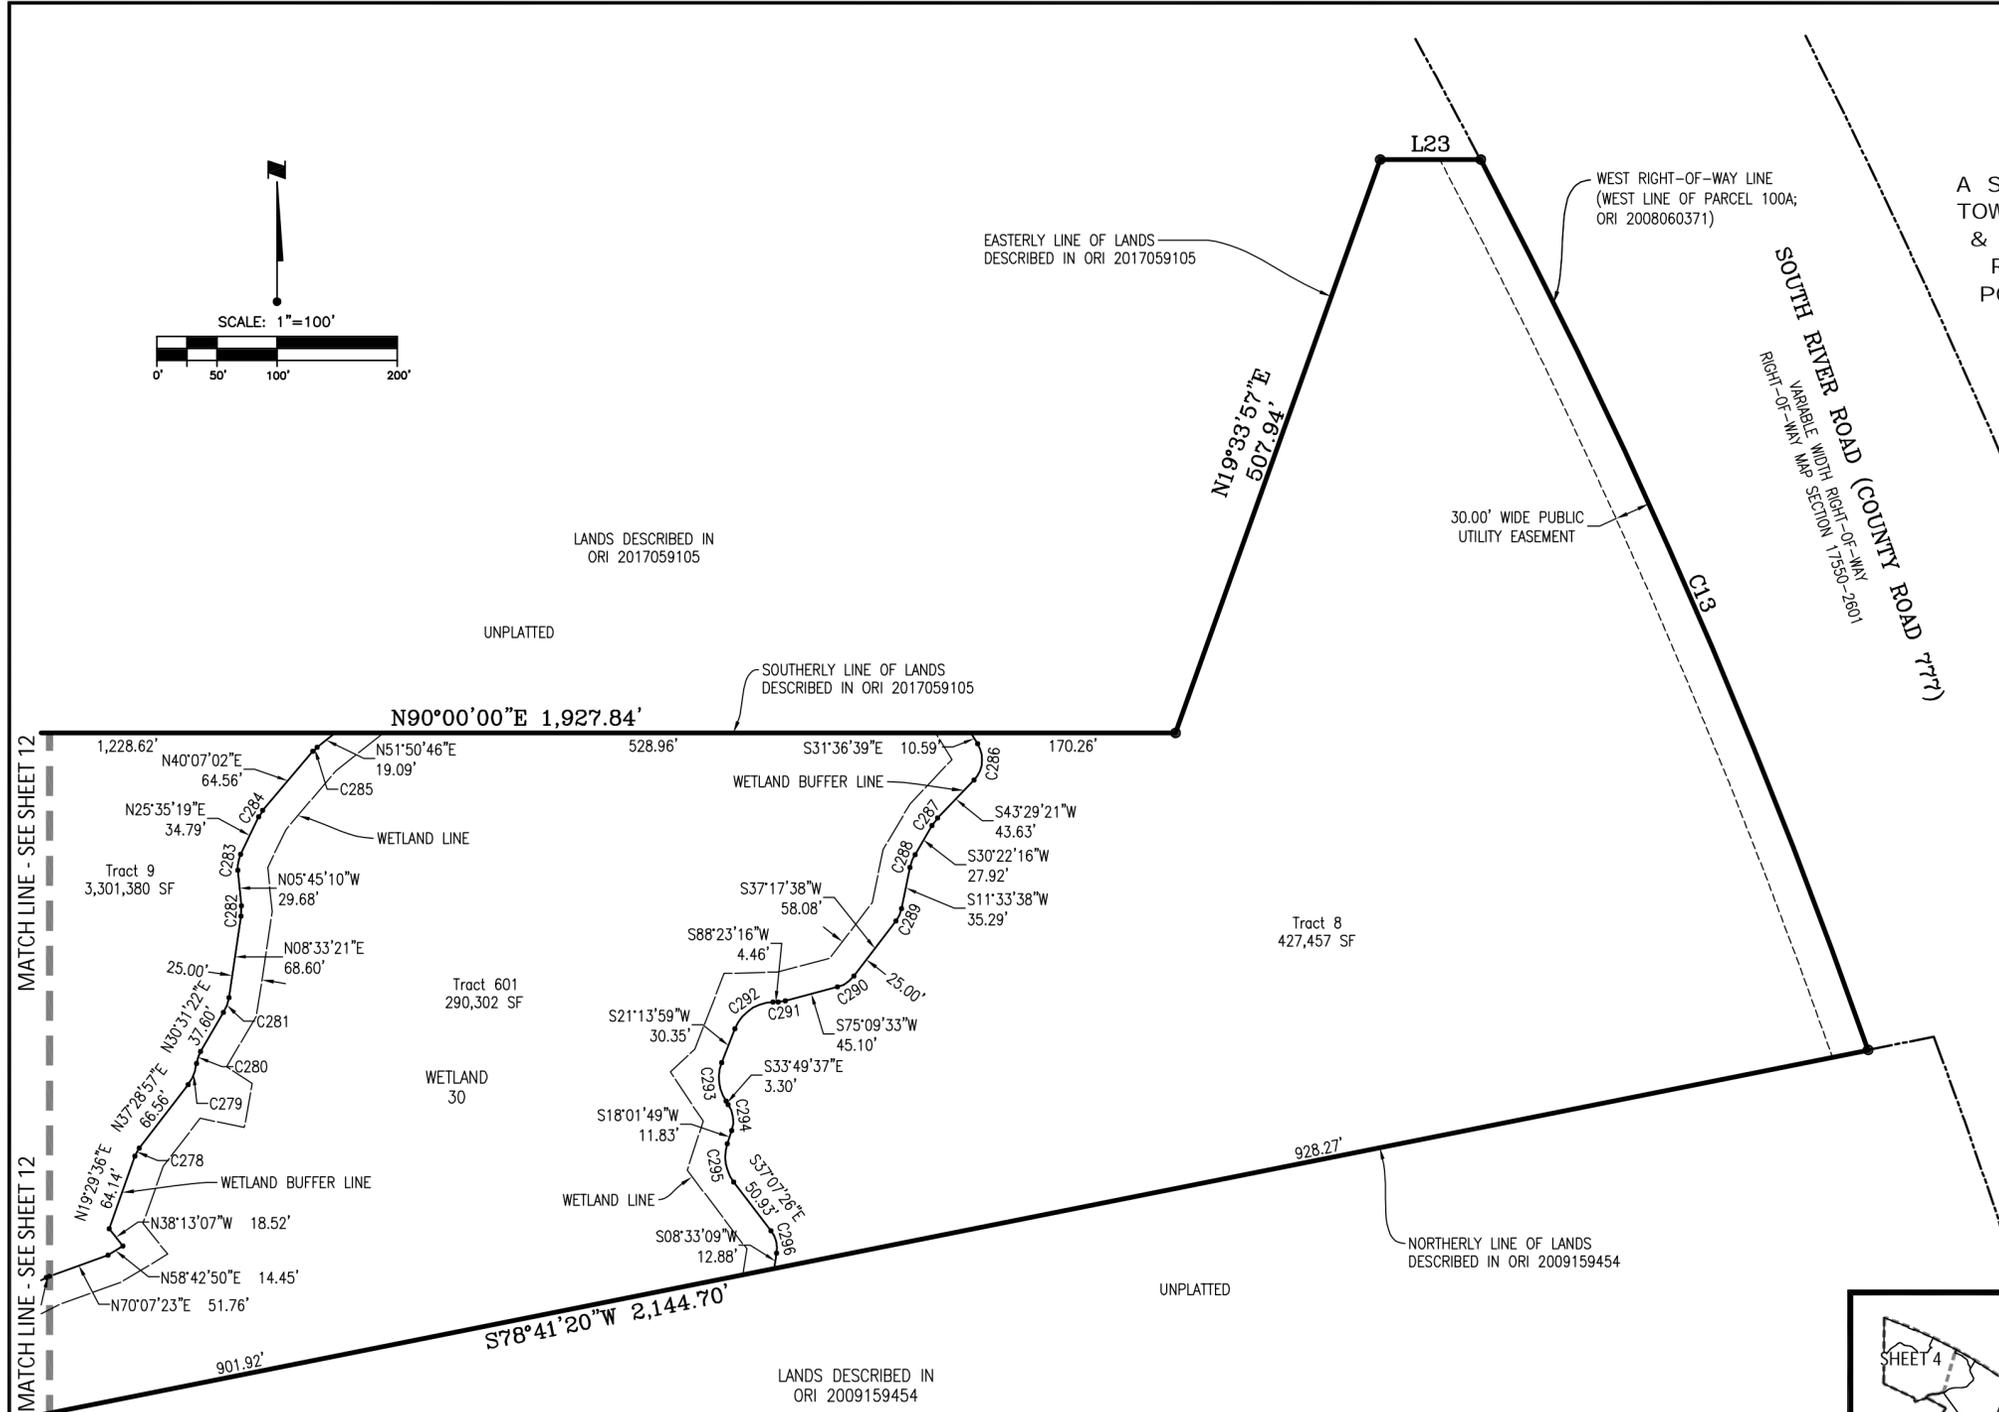

| LINE TABLE | | |
|------------|-------------|----------|
| LINE | BEARING | DISTANCE |
| L23 | N90°00'00"E | 83.65' |

| CURVE TABLE | | | | | |
|-------------|----------|-----------|---------|---------|---------------|
| CURVE | RADIUS | DELTA | ARC | CHORD | CHORD BEARING |
| C13 | 5524.72' | 8°24'50" | 811.30' | 810.57' | S23°26'57"E |
| C278 | 25.00' | 17°59'22" | 7.85' | 7.82' | N28°29'17"E |
| C279 | 35.00' | 31°36'18" | 19.31' | 19.06' | N21°40'49"E |
| C280 | 25.00' | 24°38'43" | 10.75' | 10.67' | N18°12'01"E |
| C281 | 35.00' | 21°58'01" | 13.42' | 13.34' | N19°32'22"E |
| C282 | 35.00' | 14°18'32" | 8.74' | 8.72' | N01°24'06"E |
| C283 | 25.00' | 31°20'29" | 13.68' | 13.51' | N09°55'04"E |
| C284 | 25.00' | 14°31'43" | 6.34' | 6.32' | N32°51'11"E |
| C285 | 25.00' | 11°43'44" | 5.12' | 5.11' | N45°58'54"E |
| C286 | 25.00' | 75°06'00" | 32.77' | 30.47' | S05°56'21"W |

| CURVE TABLE | | | | | |
|-------------|--------|-----------|--------|--------|---------------|
| CURVE | RADIUS | DELTA | ARC | CHORD | CHORD BEARING |
| C287 | 35.00' | 13°07'05" | 8.01' | 8.00' | S36°55'48"W |
| C288 | 35.00' | 18°48'38" | 11.49' | 11.44' | S20°57'57"W |
| C289 | 25.00' | 25°44'00" | 11.23' | 11.13' | S24°25'38"W |
| C290 | 25.00' | 37°51'55" | 16.52' | 16.22' | S56°13'35"W |
| C291 | 25.00' | 13°13'44" | 5.77' | 5.76' | S81°46'24"W |
| C292 | 35.00' | 67°09'17" | 41.02' | 38.71' | S54°48'38"W |
| C293 | 35.00' | 55°03'36" | 33.63' | 32.35' | S06°17'49"E |
| C294 | 25.00' | 51°51'26" | 22.63' | 21.86' | S07°53'54"E |
| C295 | 35.00' | 55°09'15" | 33.69' | 32.41' | S09°32'48"E |
| C296 | 25.00' | 45°40'35" | 19.93' | 19.41' | S14°17'08"E |

