


TYPICAL ROADWAY CROSS SECTION – OPTION 1

Utility Strip A= Light Poles & Power Poles
Utility Strip B= Sign Posts & Mailbox Posts

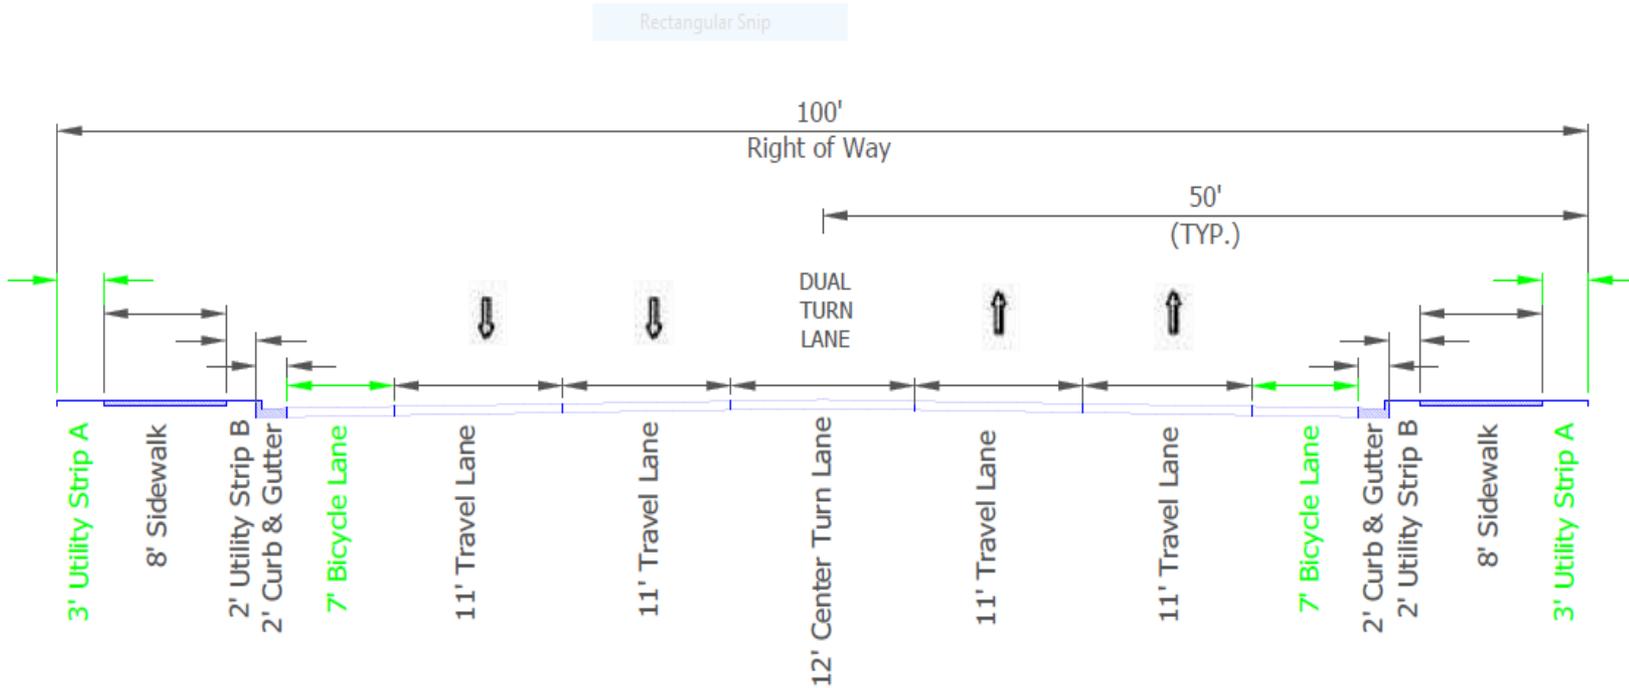


Price Boulevard Widening
Sumter Blvd To Toledo Blade Blvd
OPTION 1

TYPICAL ROADWAY CROSS SECTION – OPTION 2

Utility Strip A= Light Poles & Power Poles
Utility Strip B= Sign Posts & Mailbox Posts

• Rectangular Snip

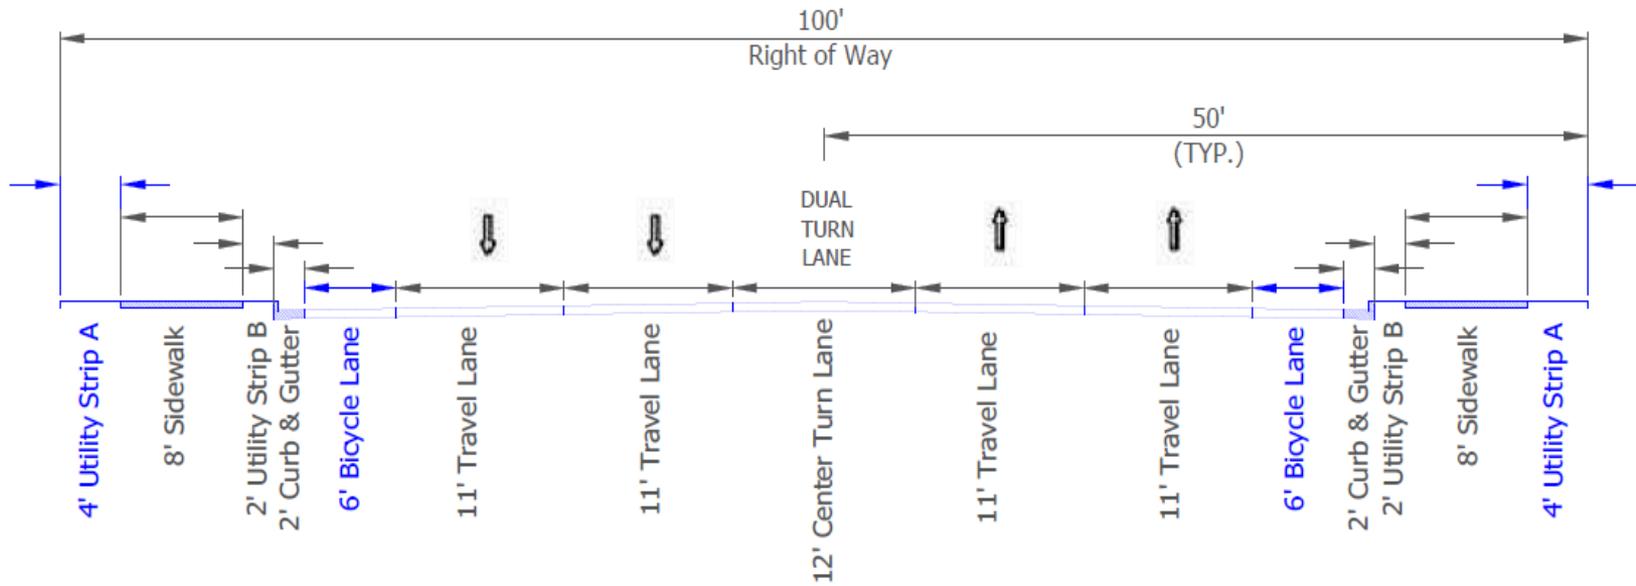


Price Boulevard Widening
Sumter Blvd To Toledo Blade Blvd
OPTION 2

TYPICAL ROADWAY CROSS SECTION – OPTION 3

Utility Strip A= Light Poles & Power Poles
Utility Strip B= Sign Posts & Mailbox Posts

Rectangular Snip

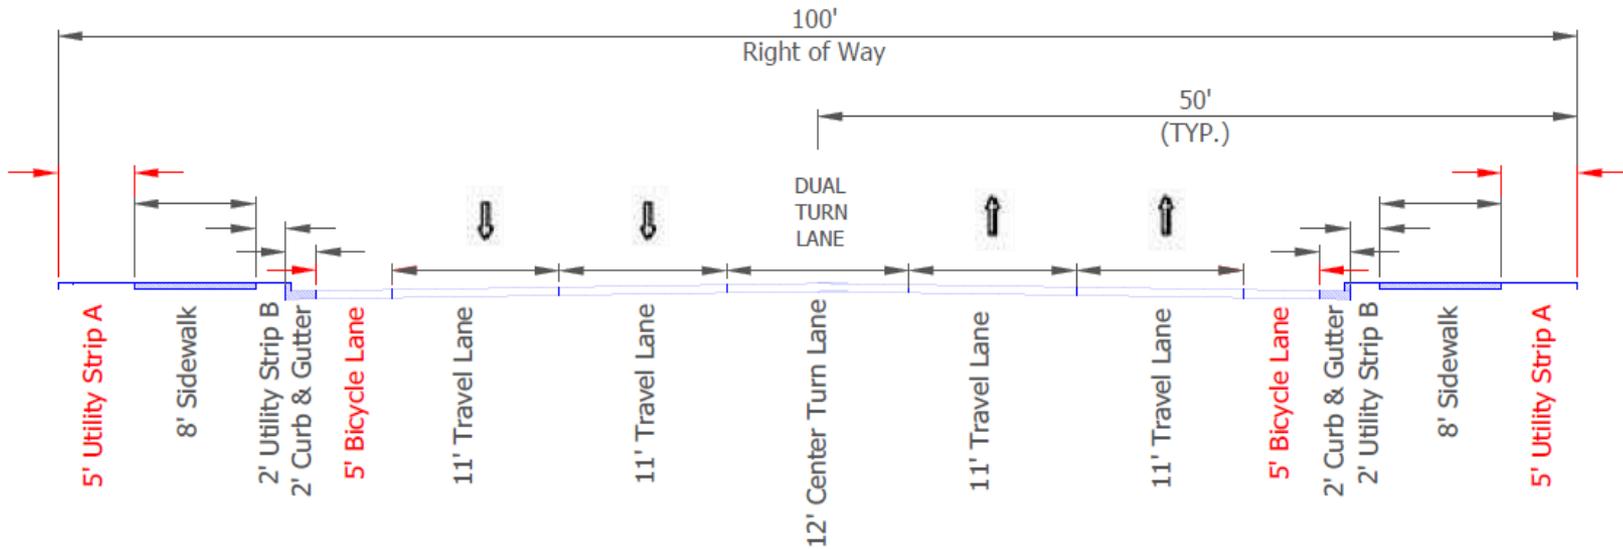

Price Boulevard Widening
Sumter Blvd To Toledo Blade Blvd
OPTION 3