


Utility Strip A= Light Poles & Power Poles
 Utility Strip B= Sign Posts & Mailbox Posts

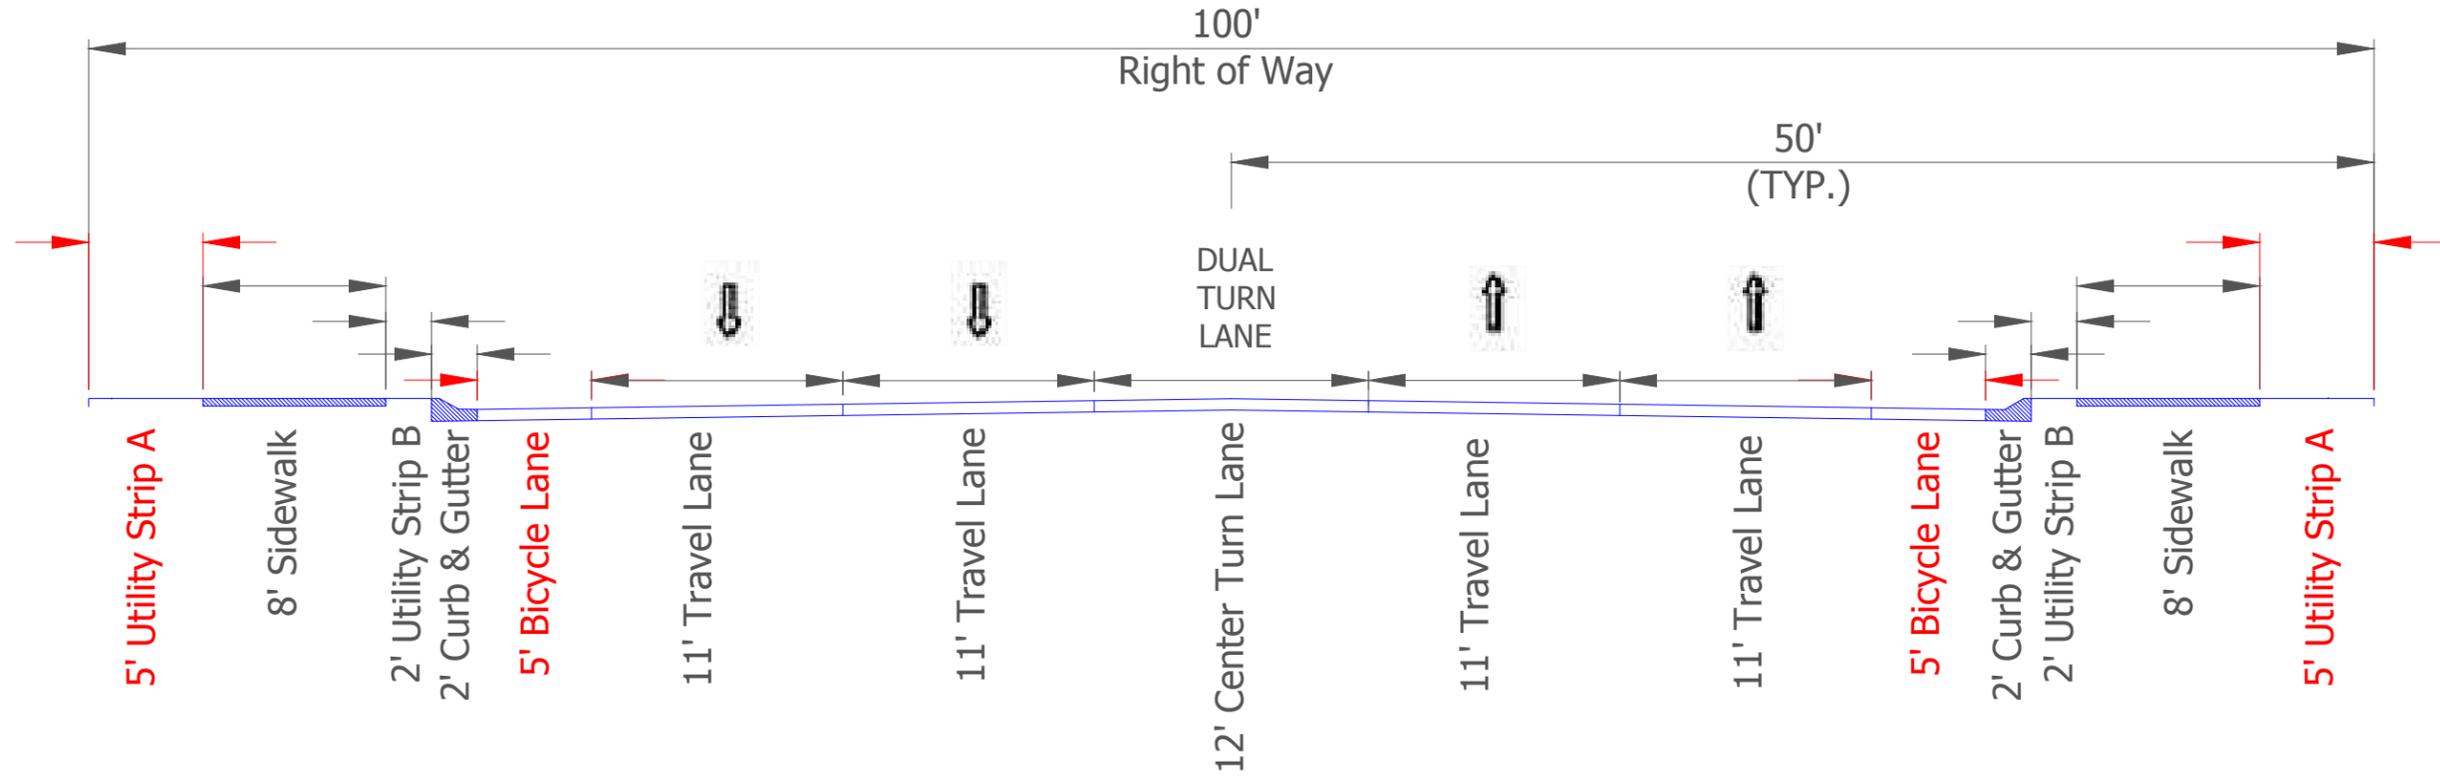

Price Boulevard Widening
 Sumter Blvd To Toledo Blade Blvd
OPTION 3



CITY OF NORTH PORT
 SARASOTA COUNTY, FLORIDA
 DEPARTMENT OF PUBLIC WORKS
 ENGINEERING DIVISION

Drawn By: RK	Scale: 1"= 8'
Rev. Date: 03/08/2018	Appr. By: BN
TYPICAL ROADWAY CROSS SECTION - OPTION 3	
Sheet 3 of 3	