

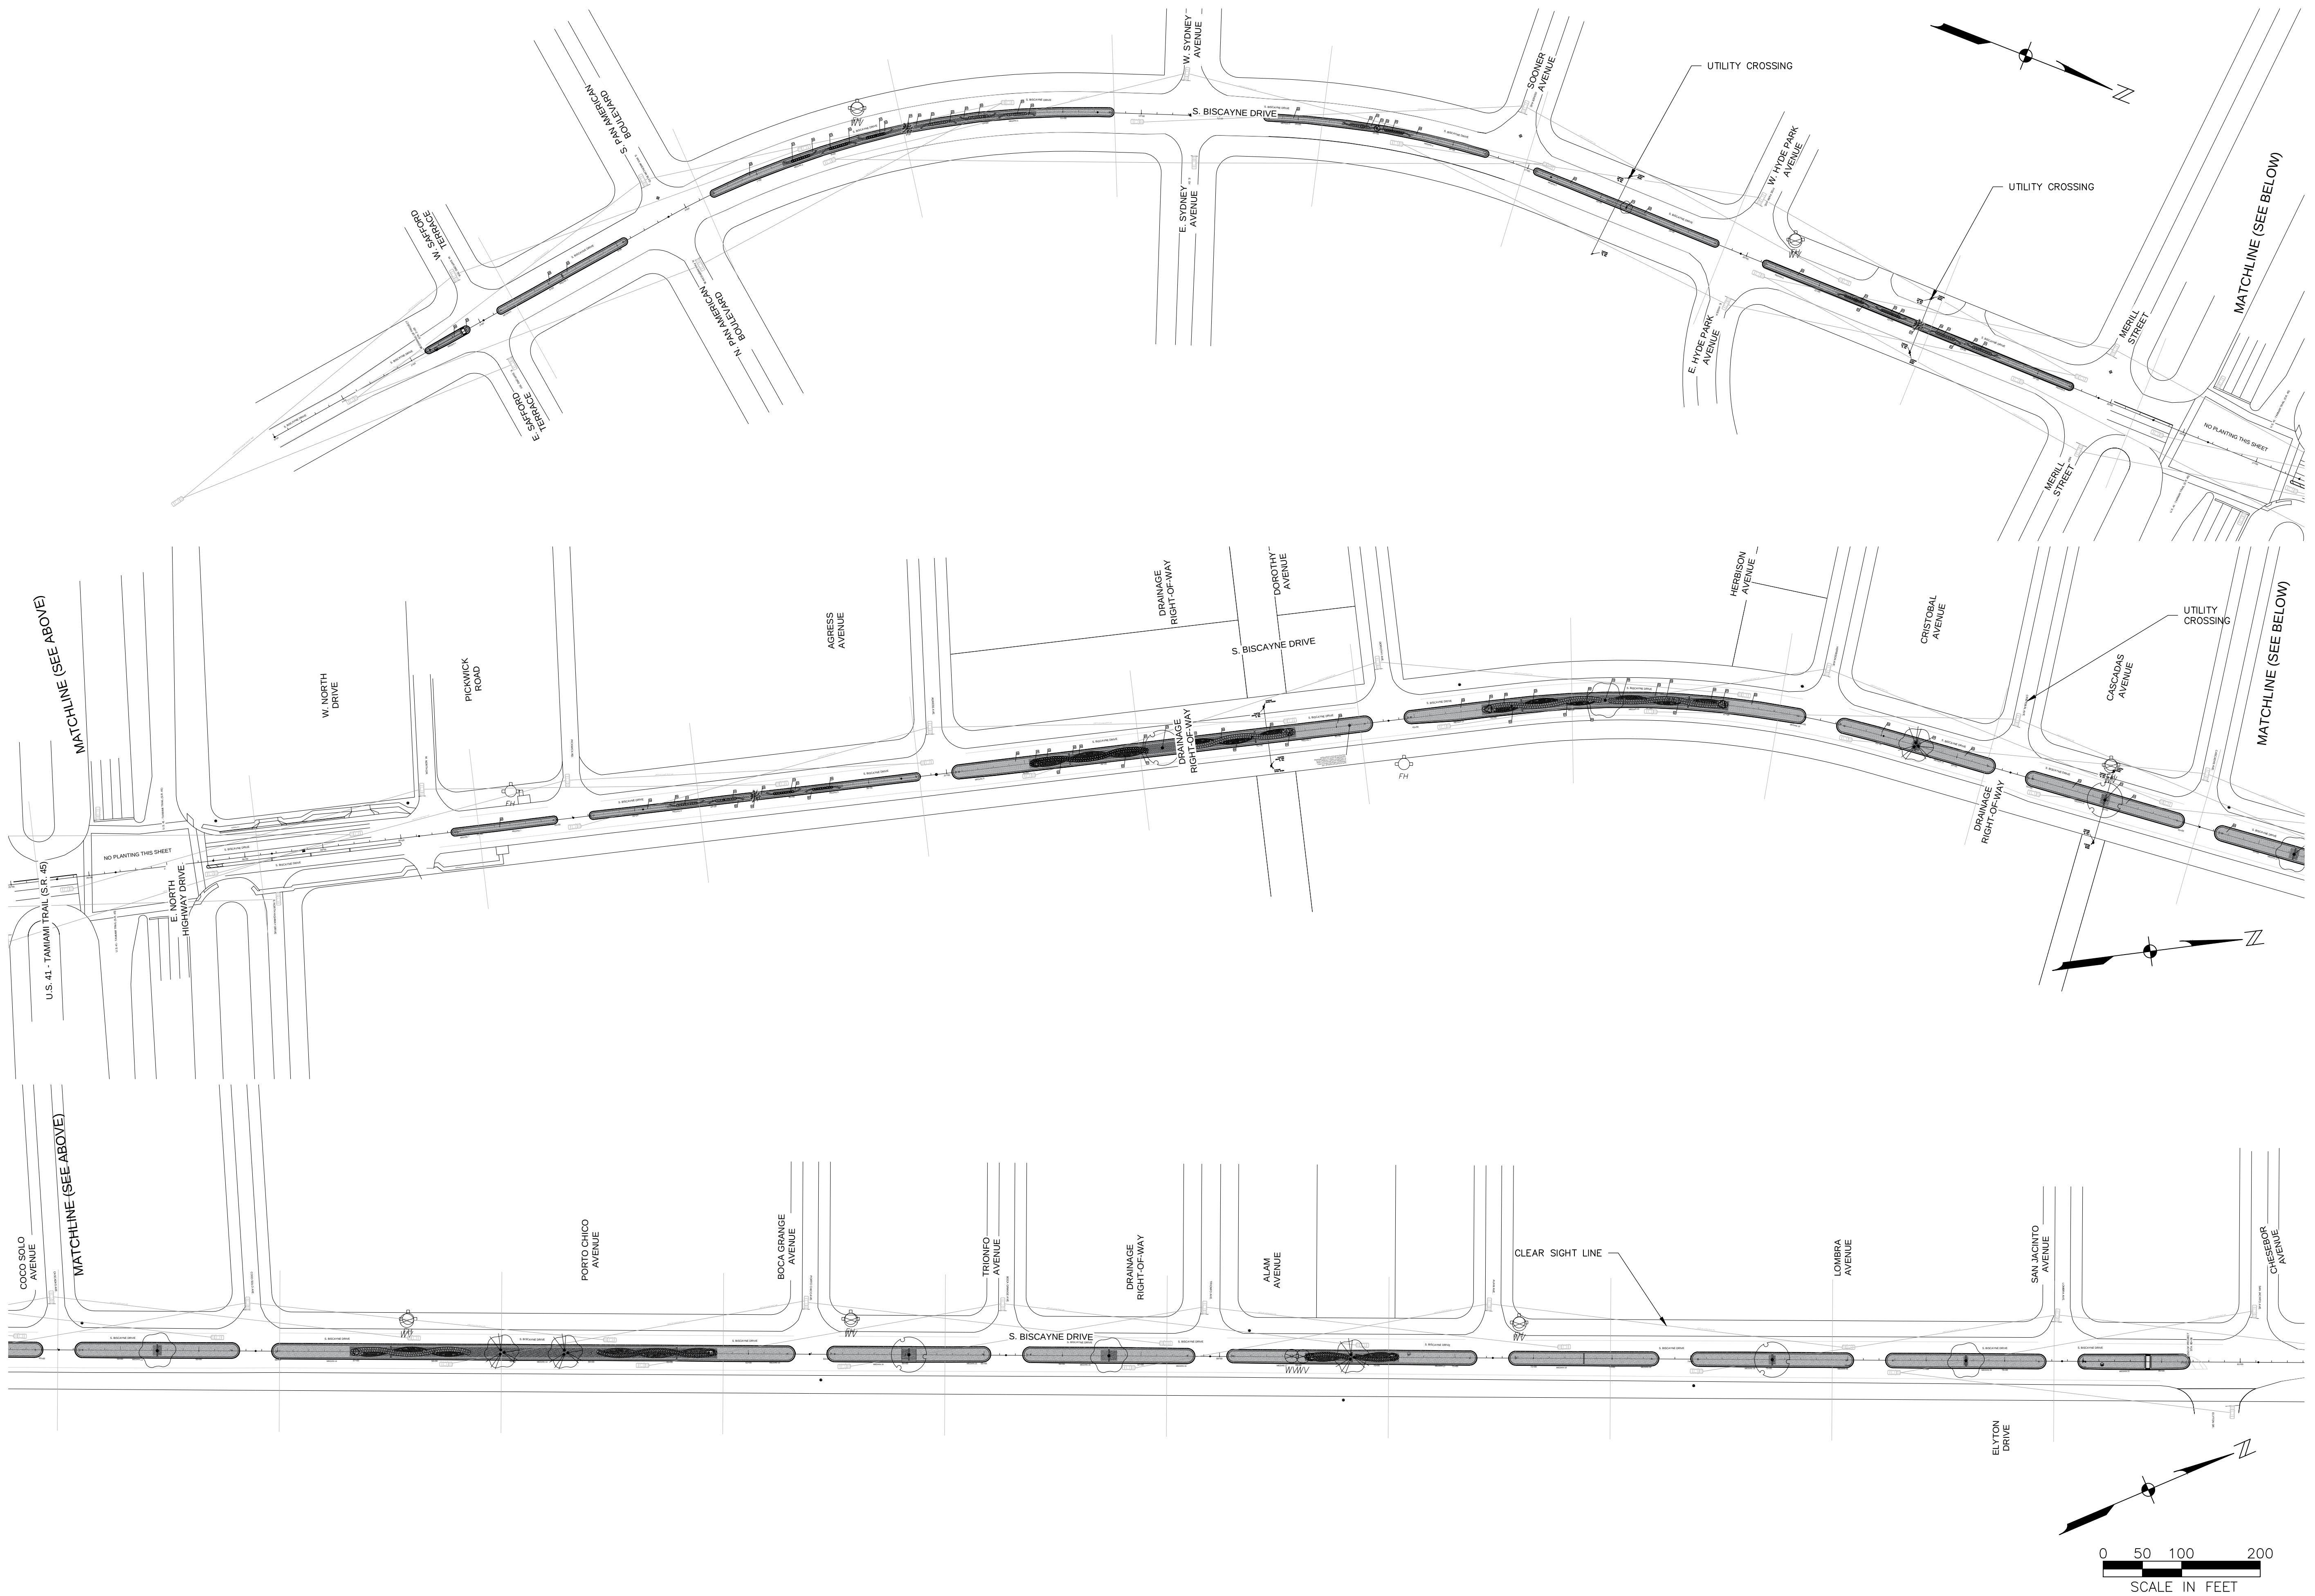
CITY OF NORTH PORT

SOUTH BISCAYNE DRIVE
SARASOTA COUNTY, FLORIDA

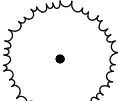
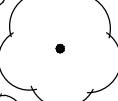
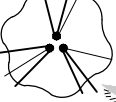
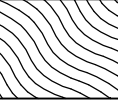
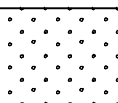
[illegible]

OVERALL EXHIBIT

SHEET NUMBER



PLANT SCHEDULE

TREES	CODE	BOTANICAL NAME / COMMON NAME	HT	SPR	CAL	CONT	NOTES	QTY	MEDIAN 18	MEDIAN 19	MEDIAN 20	MEDIAN 21	REMARKS
	ED	Elaeocarpus decipiens TM / Japanese Blueberry Tree *	10' Ht	4' Spr	2" Cal		Standard	3					Non-Native
	LS	Lagerstroemia indica 'Tuscarora' / Tuscarora Crapemyrtle *	10' Ht	4' Spr	2" Cal	B & B	Standard	4					Non-Native
	LJ	Ligustrum japonicum / Japanese Privet *	10' Ht	4' Spr	2" Cal	B & B	Multi-trunk	1					Non-Ntive
	LS2	Liquidambar styraciflua / Sweet Gum	10' Ht	4' Spr	2" Cal	B & B		4					Native
	LD	Livistona decipiens / Ribbon Palm	12' Ct	4' Spr		B & B		3					Non-Native
	PR	Phoenix roebelenii / Pygmy Date Palm *	10' OA			B & B	Triple Trunk	2					Non-Native
	QV	Quercus virginiana 'Cathedral' / Cathedral Live Oak	12'-14' Ht	5.5' Spr	3.5" Cal	B & B	Min. 36" Dia. Rootball	4			1		Native
	UA	Ulmus americana / American Elm	10' Ht	4' Spr	2" Cal	B & B		4	1				Native
SHRUBS	CODE	BOTANICAL NAME / COMMON NAME	SIZE	HT	NOTES		SPACING	QTY	MEDIAN 18	MEDIAN 19	MEDIAN 20	MEDIAN 21	REMARKS
	AA	Agapanthus africanus / Lily of the Nile	1 gal				24" o.c.	154					Non-Native
	CE	Carissa macrocarpa 'Emerald Blanket' / Emerald Blanket Carissa	3 gal	10" Ht			24" o.c.	154					Non-Native
	DR	Duranta repens 'Gold Mound Dewdrop' / Gold Mound Duranta	3 gal	16" Ht			24" o.c.	272					Non-Native
	ES	Eragrostis spectabilis / Purple Love Grass	1 gal	14" Ht			24" o.c.	289					Native
	HP	Hamelia patens 'Compacta' / Dwarf Firebush	3 gal	24" Ht			36" o.c.	250					Non-Native
	IV	Ilex vomitoria 'Stokes Dwarf' / Dwarf Yaupon	3 gal	12" Ht			36" o.c.	36					Non-Native
	MC	Muhlenbergia capillaris / Muhly Grass	3 gal	30" Ht			36" o.c.	192					Native
	MF2	Myrcianthes fragrans 'compacta' / Dwarf Simpson's Stopper	3 gal	30" Ht			36" o.c.	215					Native
	ST	Schefflera arboricola 'Trinette' / Schefflera	7 gal	36" Ht			36" o.c.	153					Non-Native
	TU	Turnera ulmifolia / Yellow Alder	3 gal	24" Ht			24" o.c.	76					Non-Native
	VO	Viburnum obovatum 'Mrs. Shillers Delight' / Dwarf Walter's Viburnum	3 gal	18" Ht			36" o.c.	27					Native
GROUND COVERS	CODE	BOTANICAL NAME / COMMON NAME	CONT	HT			SPACING	QTY	MEDIAN 18	MEDIAN 19	MEDIAN 20	MEDIAN 21	REMARKS
	AG	Arachis glabrata 'Needlepoint' / Needlepoint Perennial Peanut	4"pot				12" o.c.	13,036	1,371	1,533			Non-Native
	DT	Dyschoriste oblongifolia / Twin Flower	1 gal	6" Ht			18" o.c.	4,809	602				Native
	JC	Juniperus conferta 'compacta' / Shore Juniper	3 gal	12" Spr			36" o.c.	1,490			171	228	Non-Native
	JH	Juniperus horizontalis 'Wiltonii' / Blue Rug Horizontal Juniper	3 gal	12" Spr			36" o.c.	875					Non-Native
	LM	Liriope muscari 'Big Blue' / Lily Turf	1 gal				18" o.c.	3,910	694	685			Non-Native
		Mulch / Pine Bark Nuggets	3" Depth					92,012	3,231 sf	3,636 sf	3,617 sf	2,448 sf	
	RC	Ruellia caroliniensis / Carolina Wild Petunia	1 gal				18" o.c.	4,524					Native

* PLANT FOLIAGE ABOVE 3½' AND BELOW 8½' SHALL BE REMOVED AND MAINTAINED FOR COMPLIANCE WITH FDOT REQUIREMENTS.

NOTES:

1. TREES SHALL HAVE STRAIGHT TRUNKS
2. TREES SHALL BE MATCHED
3. CONTAINER TREES MAY BE SUBSTITUTED FOR FIELD GROWN AND VISA VERSA
4. EVERY EFFORT SHOULD BE MADE BY THE CONTRACTOR TO USE TREES GROWN FROM A LOCAL SEED SOURCE.
5. ALL TREES SHALL BE FLORIDA #1 GRADE OR BETTER, AS DETERMINED BY FLORIDA GRADES AND STANDARDS.

REVISIONS

NO.	DESCRIPTION	DATE

DATE:	NOVEMBV ER 2016
PROJECT NO.	20139536-000
FILE NO.	31-39-21
SCALE:	----

PLANT SCHEDULE